

DRAWING KEY

SH: Built in shelves
CB: Cupboard
WM: Washing Machine
DW: Dish Washer
DR: Dryer
FF: Fridge Freezer
OV: Oven
MW: Microwave
SVP: Soil Vent Pipe
RWP: Rain water pipe





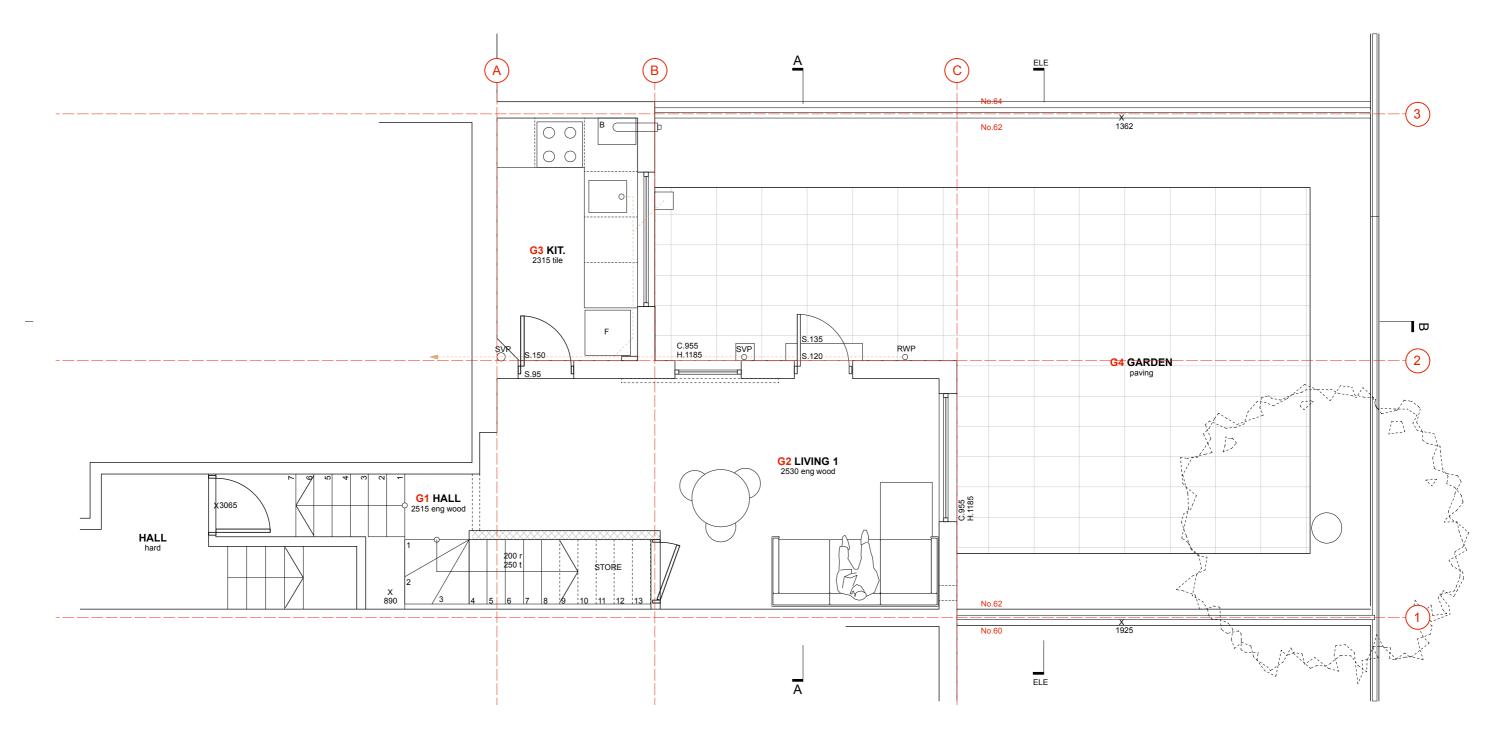


 

| Copyright Origin Architecture Ltd. 2016 Co No. 09815216. No implied license exists. This drawing should not be used to calculate areas for the purposes of valuation. All dimensions | | Project 62 Croftdown Road, NW5 1EN Number 15168 | Drawing Title | Existing GF Site Plan |
|--|---|---|---------------|-----------------------|
| | info@originstudio .co.uk www.originstudio .co.uk | Purpose Planning Scale 1:100 at A3 / 1:50 at A1 | Drawing No. | P-100 - |

DRAWING KEY

SH: Built in shelves
CB: Cupboard
WM: Washing Machine
DW: Dish Washer
DR: Dryer
FF: Fridge Freezer
OV: Oven
MW: Microwave
SVP: Soil Vent Pipe
RWP: Rain water pipe

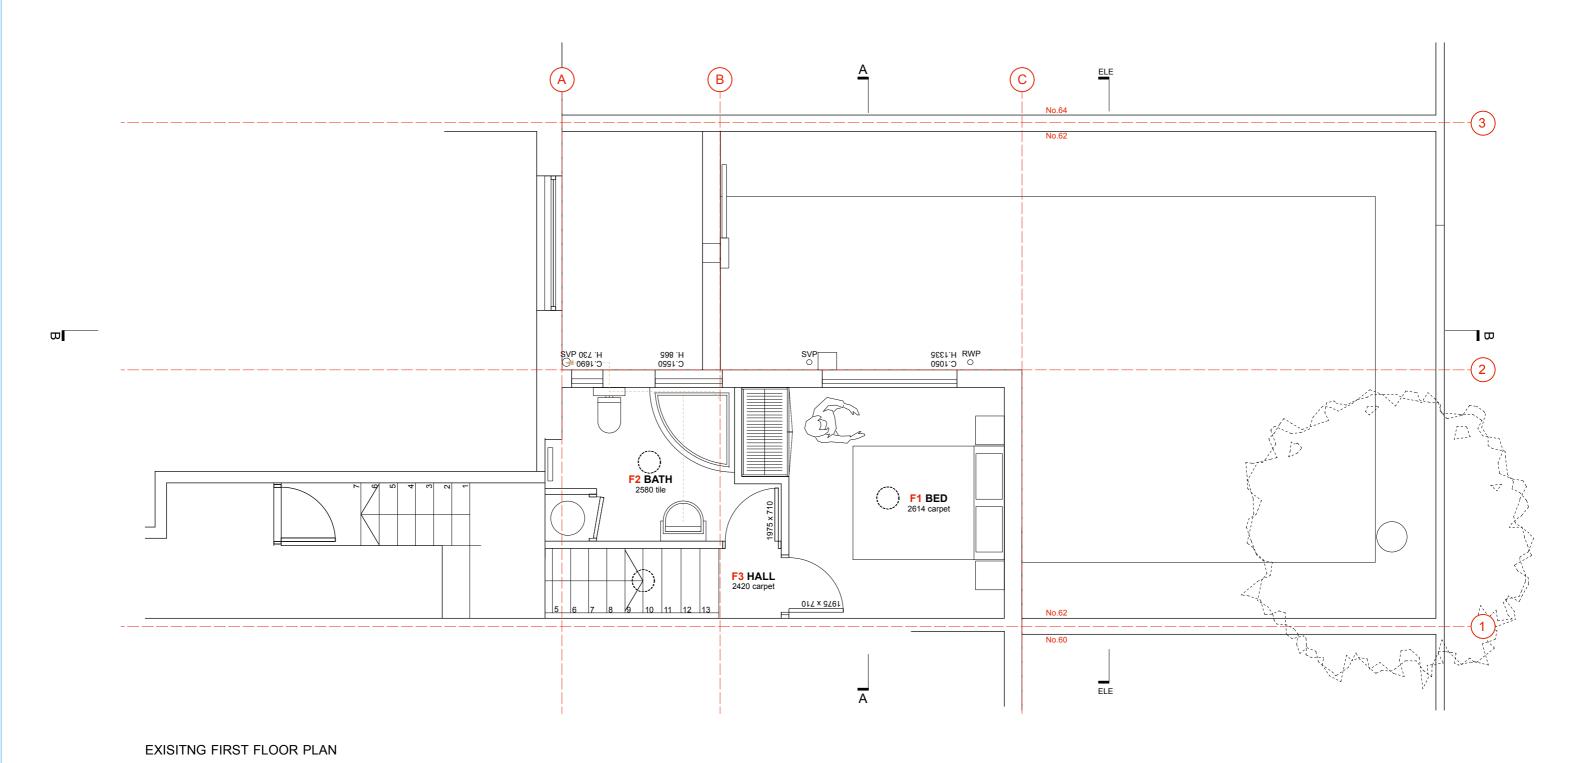




| Copyright Origin Architecture Ltd. 2016 Co No. 09815216. No implied license exists. This drawing should not be used to calculate areas for the purposes of valuation. All dimensions | | Project 62 Croftdown Road, NW5 1EN Number 15168 | Drawing Title | Existing FF Pla | an |
|---|---|---|---------------|-----------------|----|
| to be checked on site by the contractor and such dimensions to be their responsibility. Do not scale drawings. All work must comply with relevant British Standards and Building Regulations requirements. Drawing errors and omissions to be reported to the architect. This drawing is to be read in conjuction with all other Origin Architecture, Service Engineer, Structural Enginner and Specialist Subcontractor Drawings and specifications. | info@originstudio .co.uk www.originstudio .co.uk | Date September 2020 Purpose Planning Scale 1:50 at A3 | Drawing No. | P-101 | _ |

DRAWING KEY

SH: Built in shelves
CB: Cupboard
WM: Washing Machine
DW: Dish Washer
DR: Dryer
FF: Fridge Freezer
OV: Oven
MW: Microwave
SVP: Soil Vent Pipe
RWP: Rain water pipe

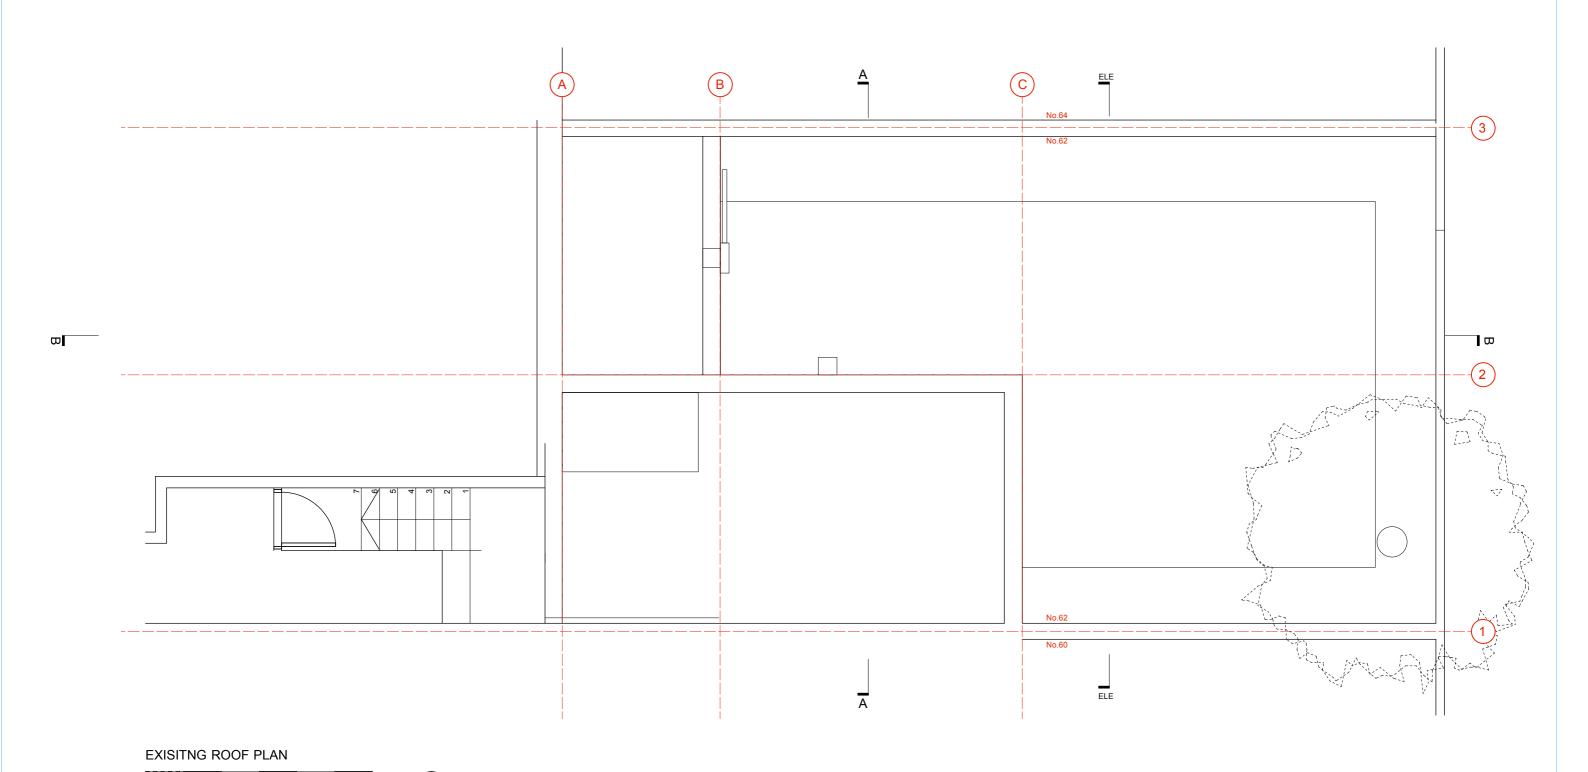



| Copyright Origin Architecture Ltd. 2016 Co No. 09815216. No implied license exists. This drawing should not be used to calculate areas for the purposes of valuation. All dimensions | | Project 62 Croftdown Road, NW5 1EN Number 15168 | Drawing Title | Existing RF F | Plan |
|--|---|--|---------------|---------------|------|
| to be checked on site by the contractor and such dimensions to be their responsibility. Do not scale drawings. All work must comply with relevant British Standards and Bulling later. Bulling the state of the sta | info@originstudio .co.uk www.originstudio .co.uk | Control Cont | Drawing No. | P-102 | - |





GENERAL MATERIALS KEY

GENERAL MATERIALS KEY

11 BRICKWORK
22 TIMBER FRAMED WINDOWS / DOORS
33 NATURAL SLATE ROOF
44 METAL FLASHINGS / CLADDING
65 GLASS BALUSTRADE
66 YELUX ROOFLIGHT
67 TIMBER FENCING / CLADDING
88 GRP ROOF
69 WHITE RENDER OR PRECAST
10 BLACK PLASTIC RAINWATER GOODS
11 METAL FRAMED WINDOWS
12 PRECAST CONCRETE LINTLE
14 VENT OR AIR BRICK
15 ALUMINIUM FRAMED WINDOW
16 METAL SPANDREL PANEL MATCH TO
WINDOWS FRAME COLOUR (RAL 7021)
17 FLAT DOUBLE GLAZED ROOF LIGHT
18 EXTERNAL GRADE STORAGE
CUPBOARDS

DRAWING KEY

Built in shelves Cupboard Washing Machine Dish Washer Dryer Fridge Freezer Oven Microwave Soil Vent Pipe Rain water pipe SH: CB: WM: DW: DR: FF: OV: MW: SVP: RWP:



EXISITNG SECTION BB

