




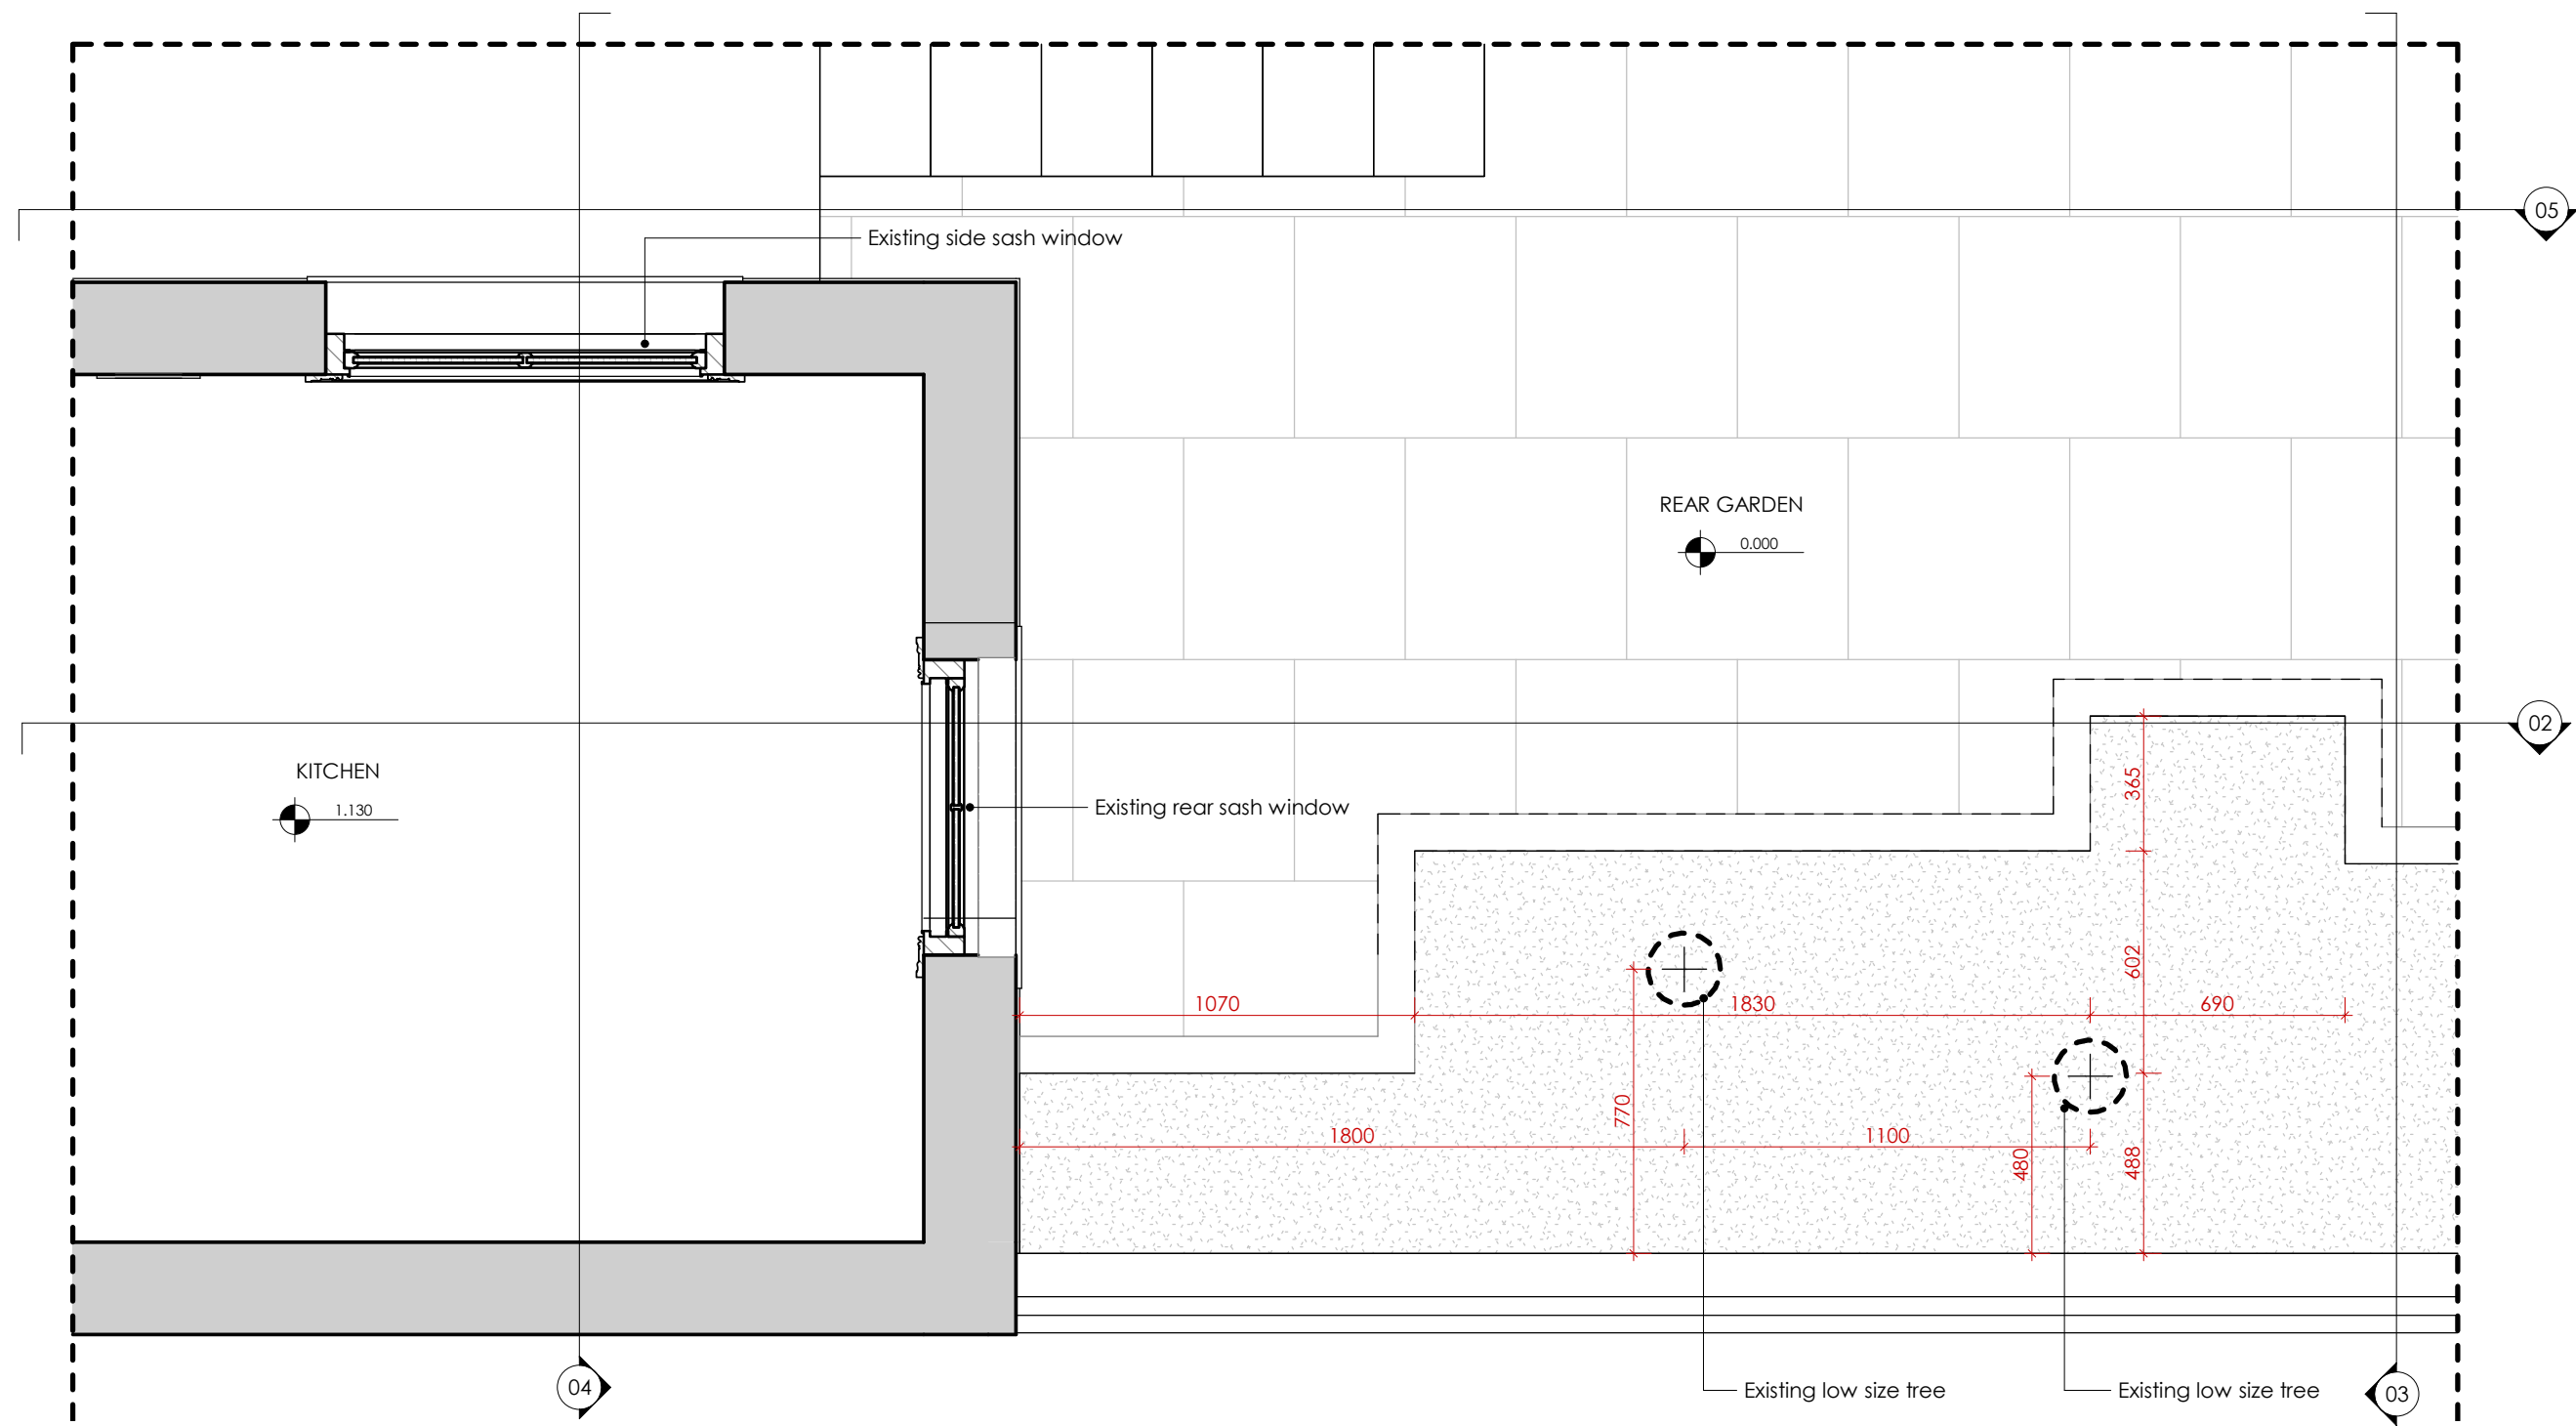


01 EXISTING FLOOR PLAN - WINDOW
1 : 20

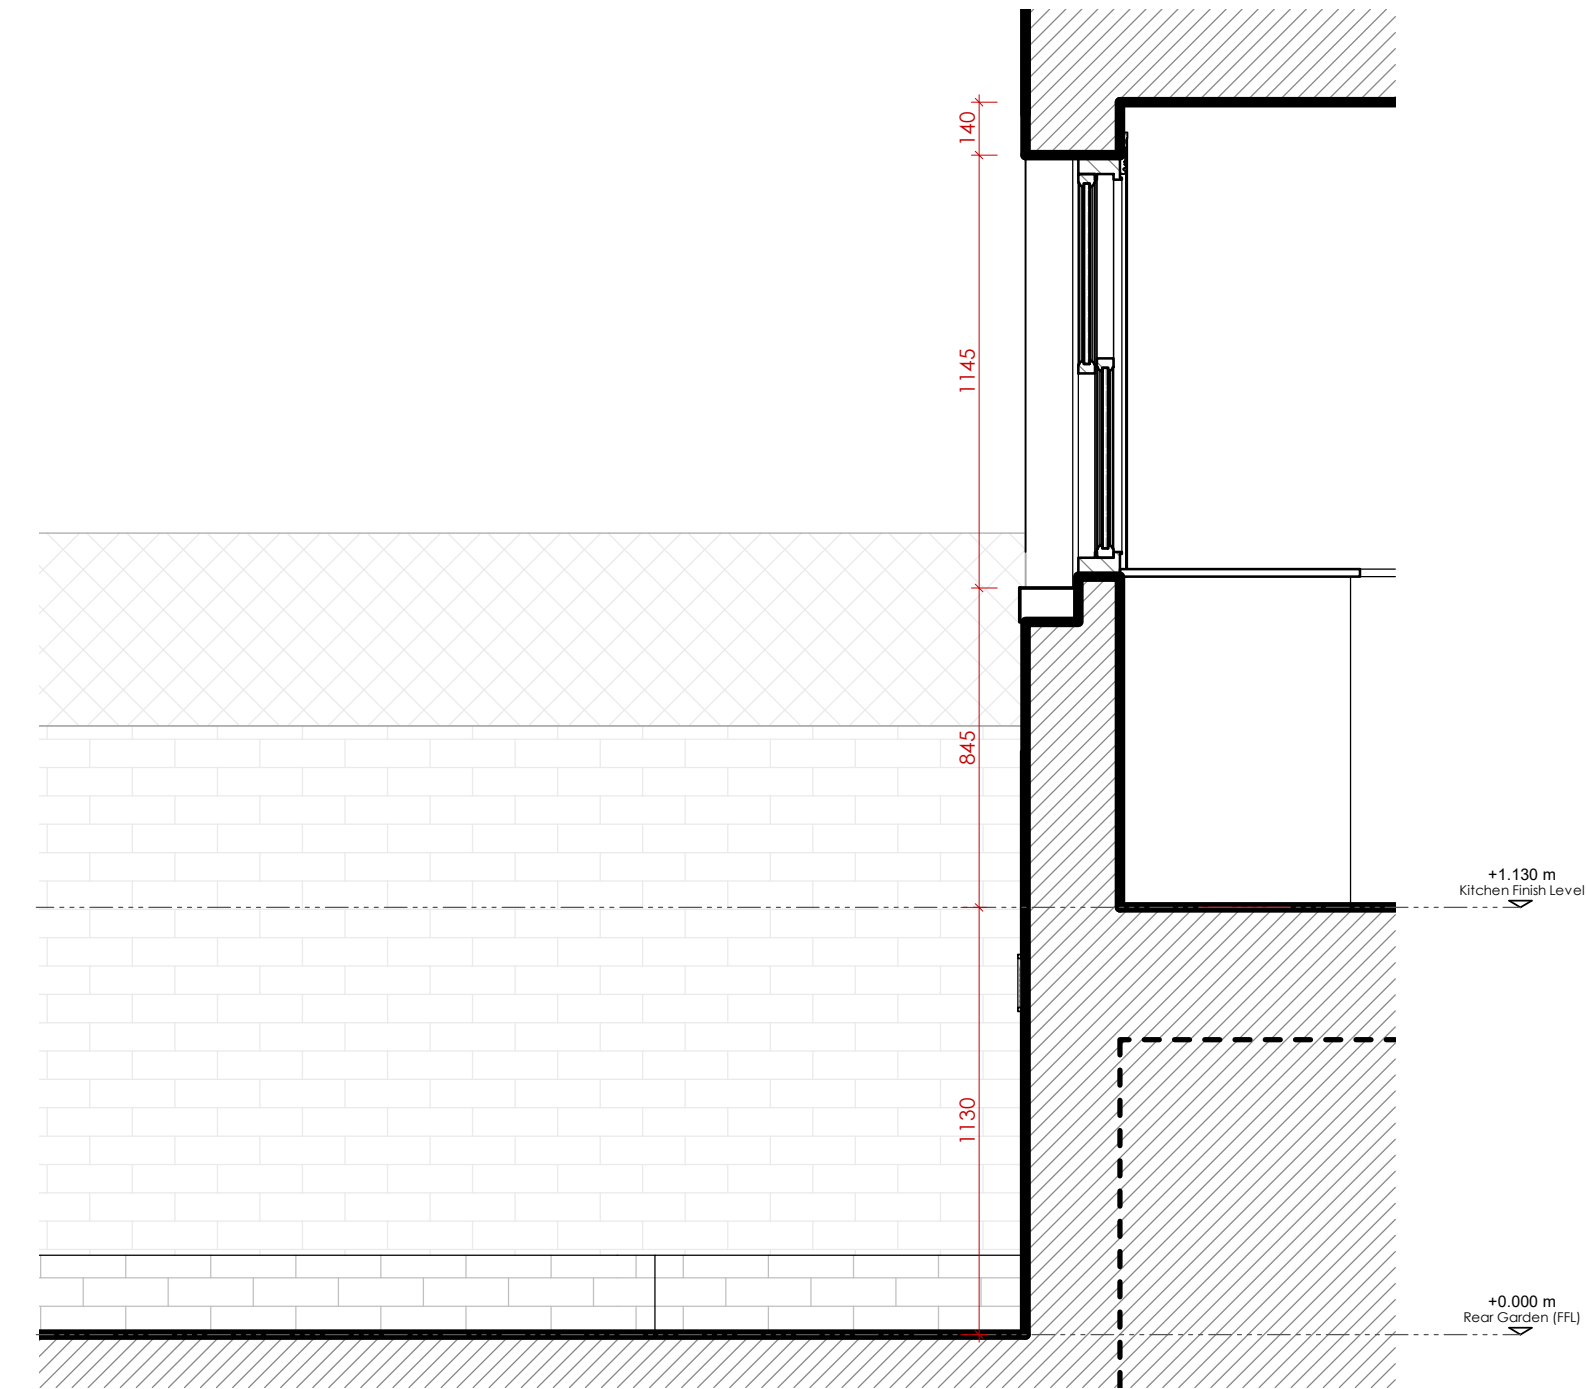


02 EXISTING SECTION - WINDOW
1 : 20

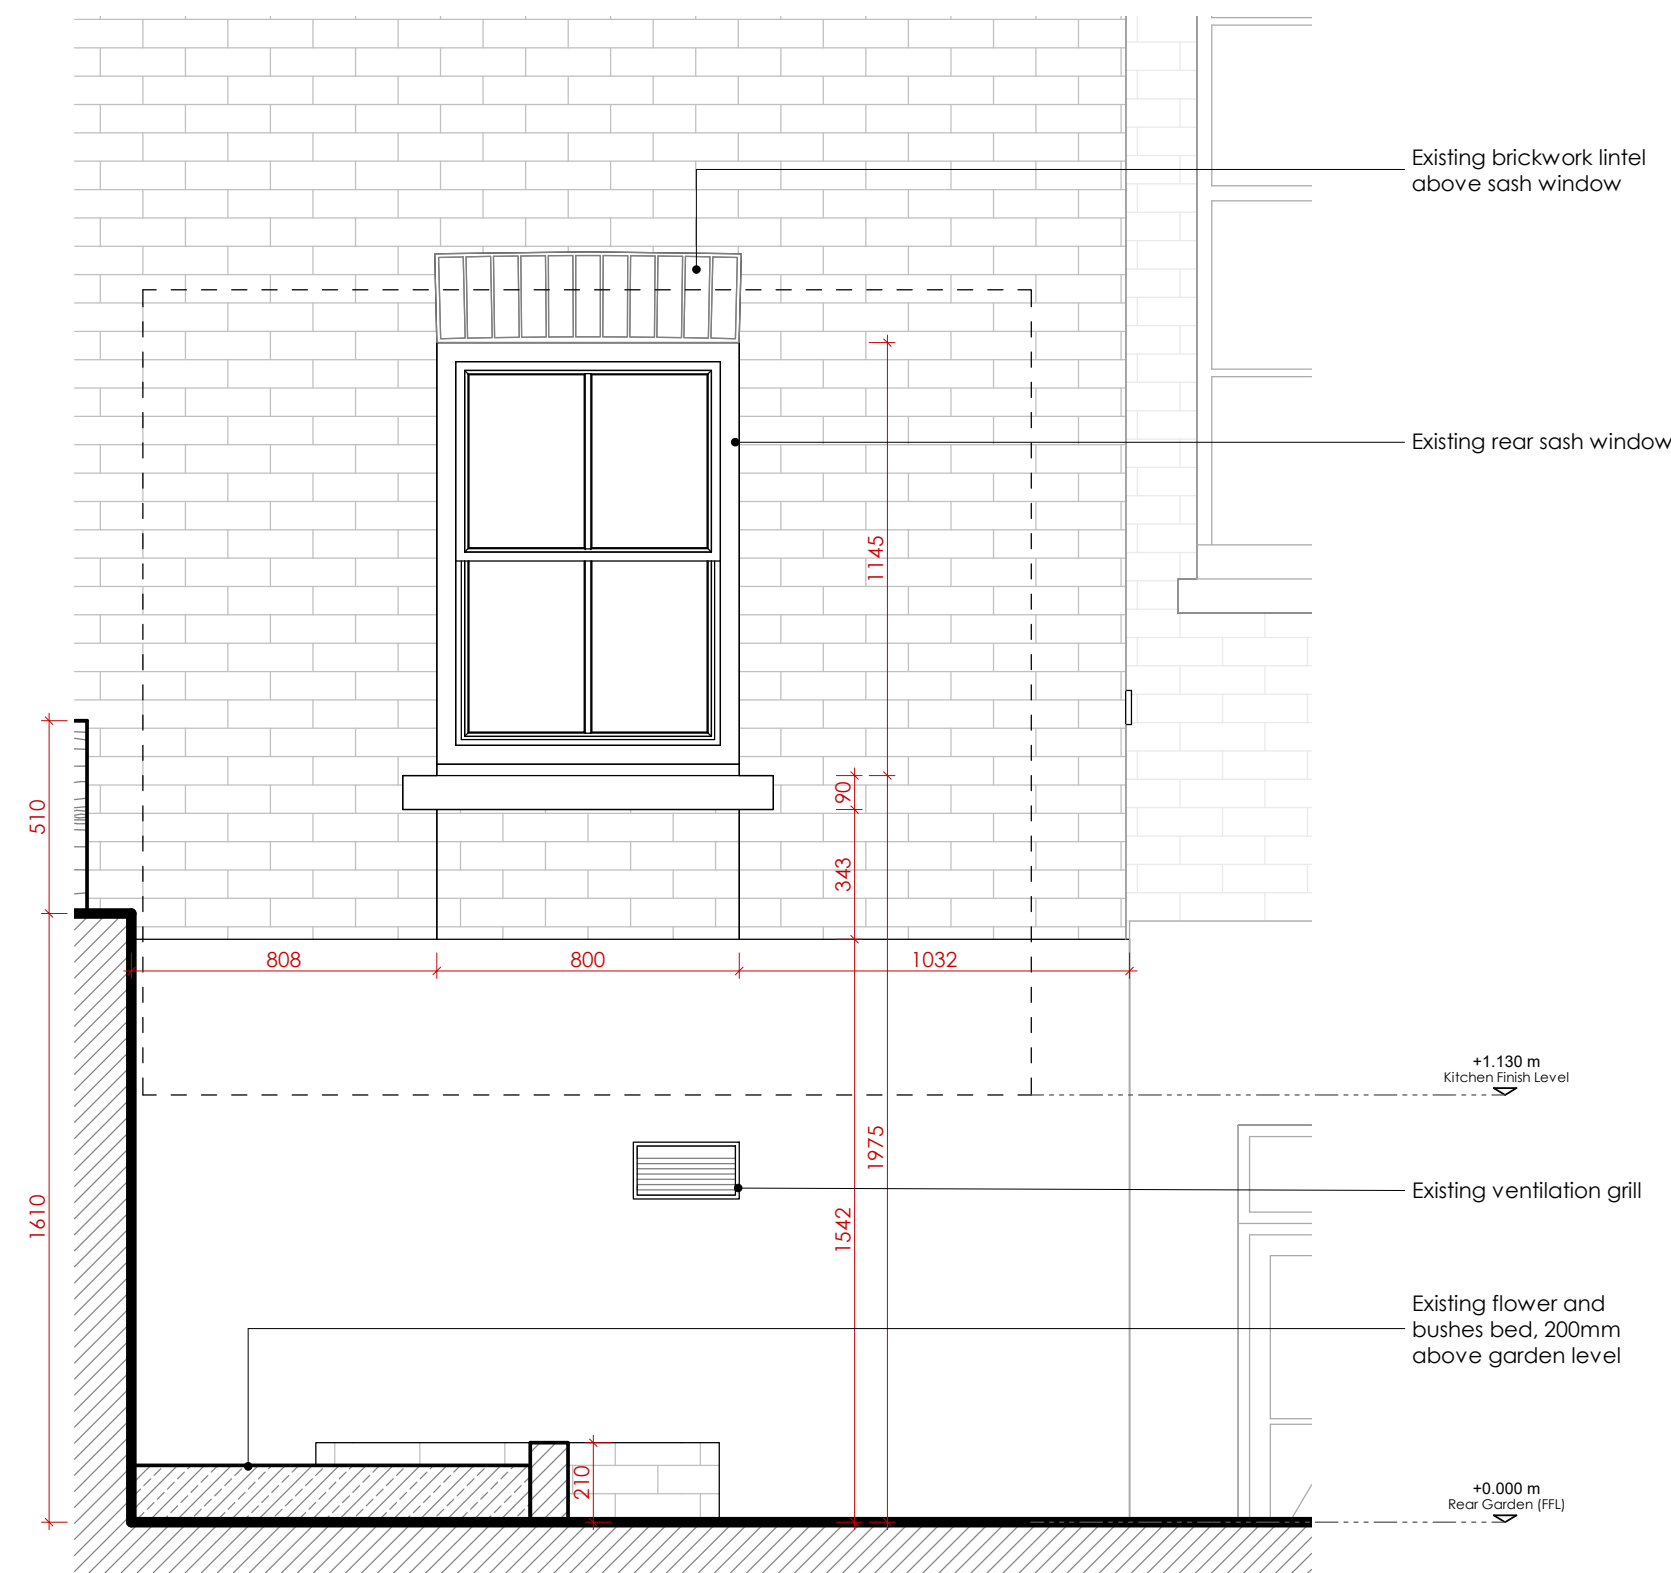

03 EXISTING EXTERNAL ELEVATION - REAR WINDOW
1 : 20

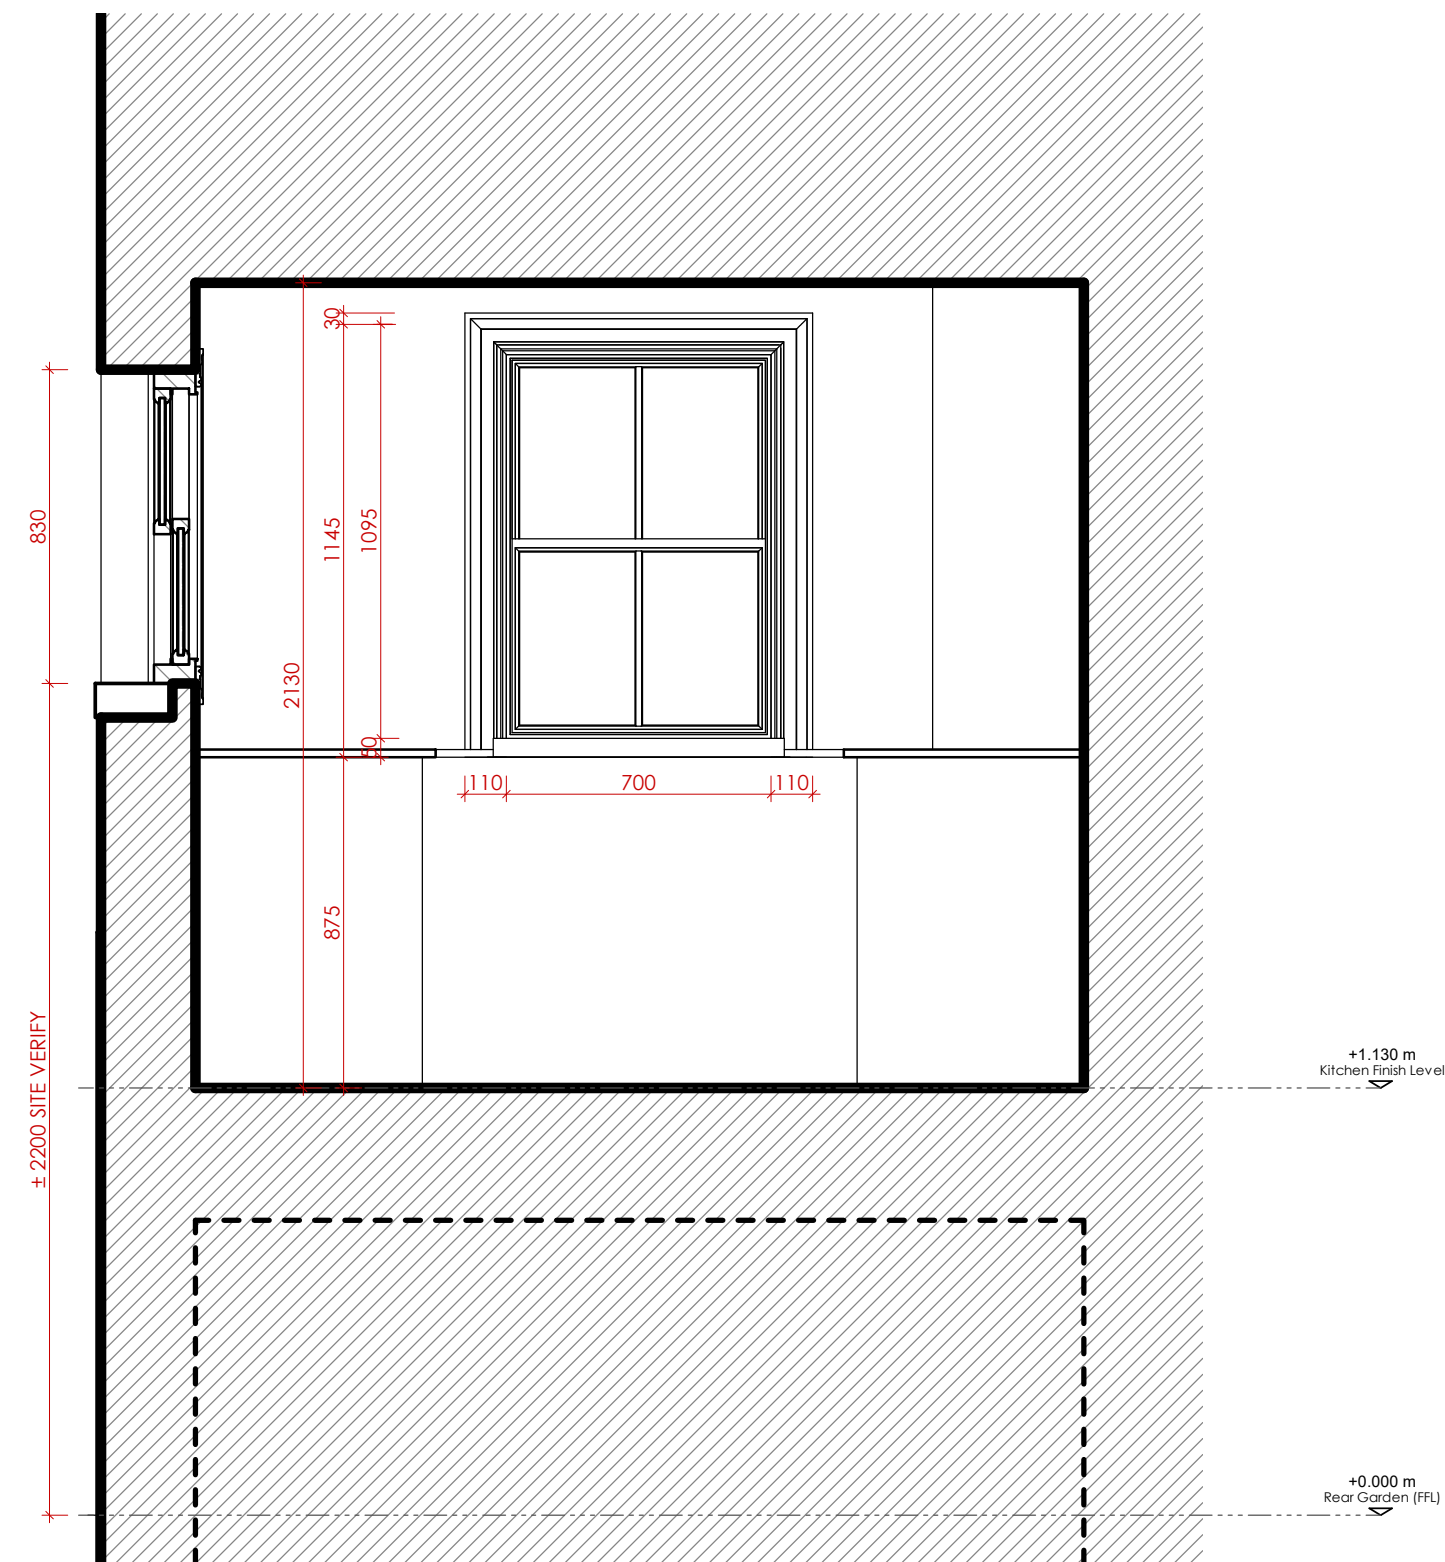

04 EXISTING INTERNAL ELEVATION - WINDOW
1 : 20

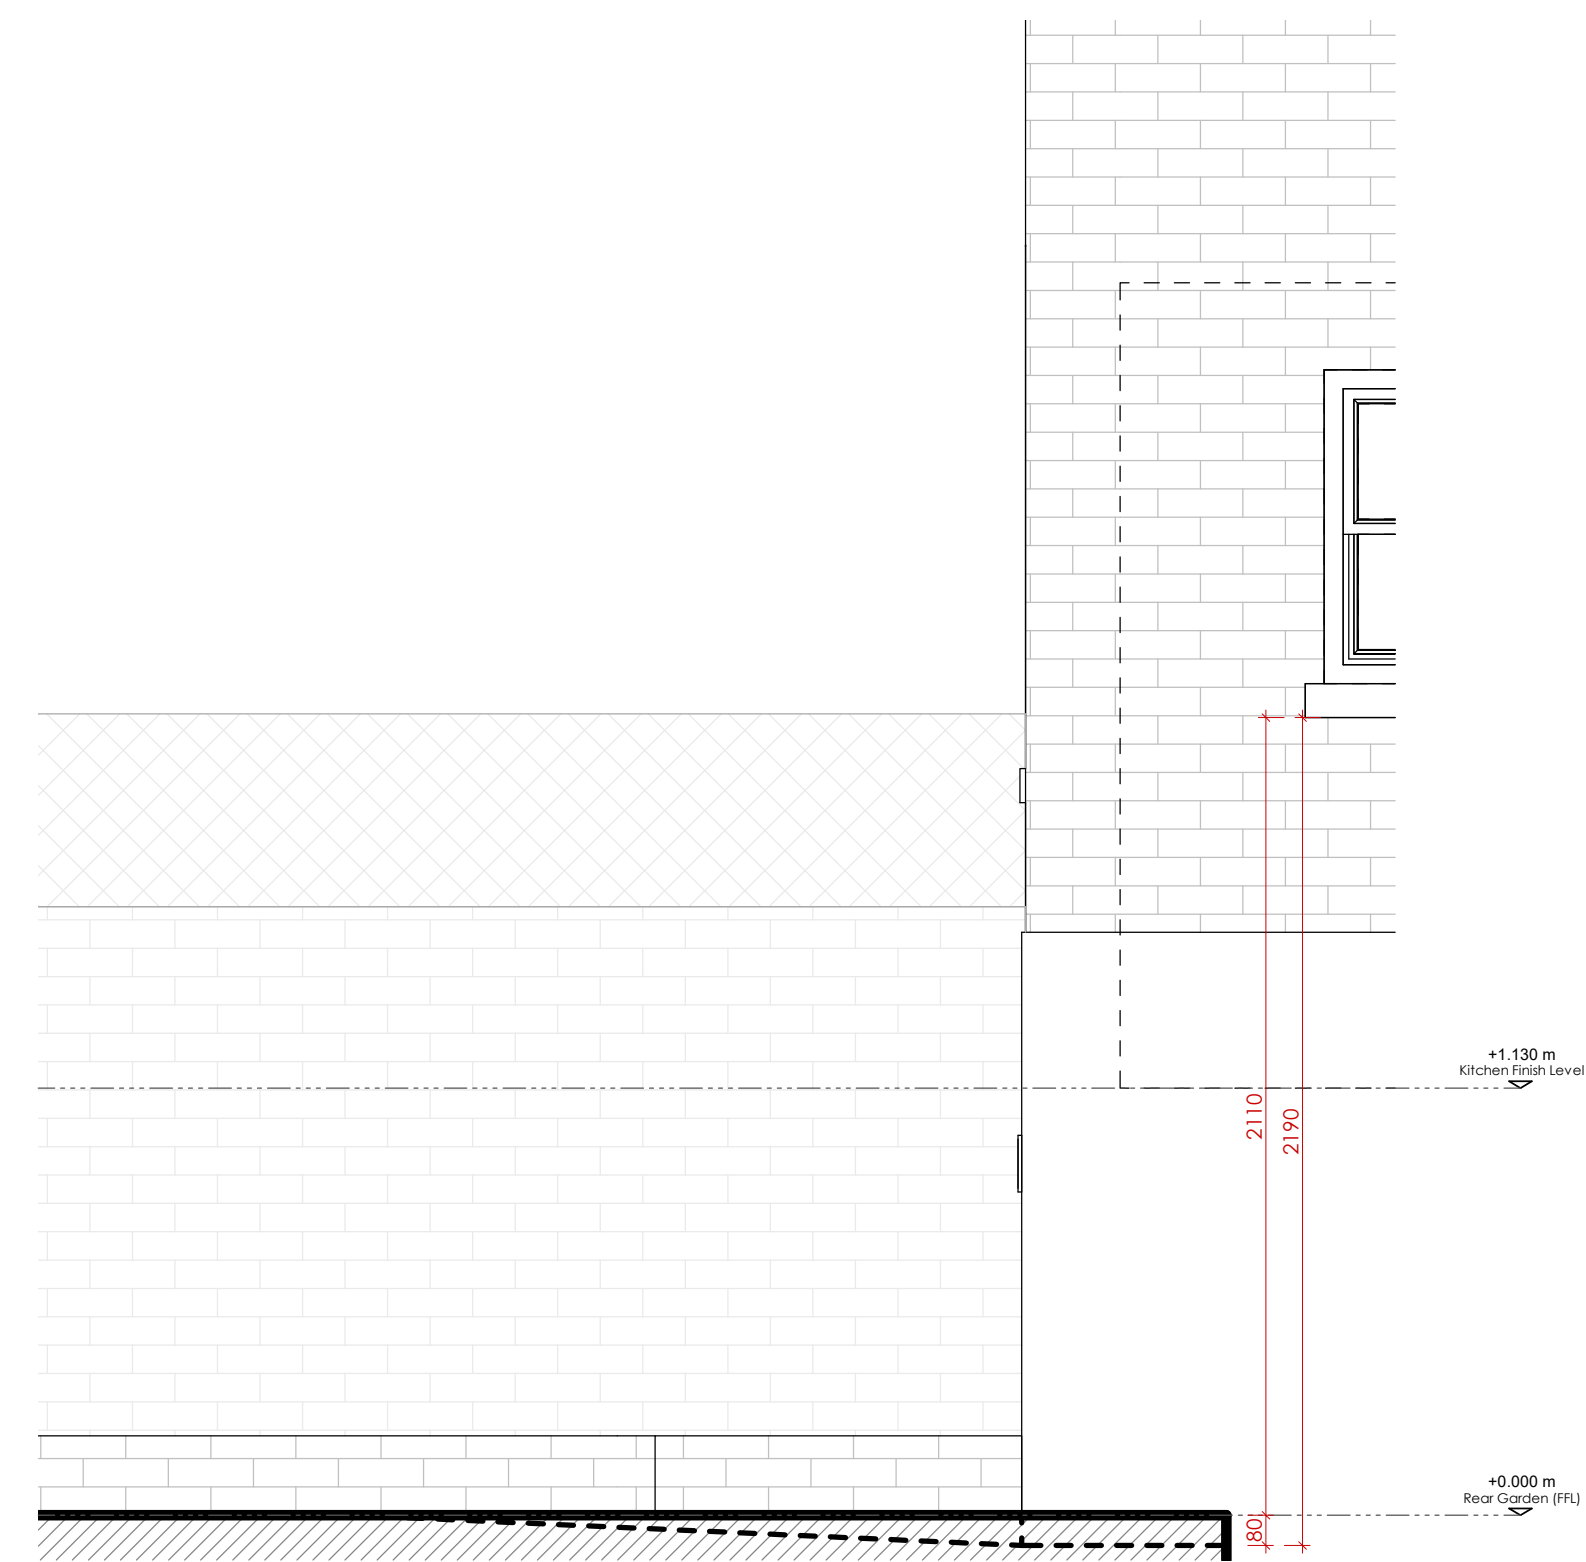

05 EXISTING SIDE ELEVATION - WINDOW
1 : 20

- General Notes
1. The drawings shall not be measured. Only listed dimensions are valid;
 2. All dimensions are in millimeters, except for the quota levels (meters) or other specified measurement units;
 3. All dimensions must be verified on site by suppliers and contractor;
 4. WAY Architecture Yell must be notified in writing if any discrepancies found;
 5. Shop drawings of stairs, door and kitchen must be submitted to architects for approval, before work start;
 6. Sample of all finishes must be submitted to architects for approval, before work start.

00	22/07/2020	For tender	PP
Rev.	Date	Description	Check
Project Location			
63 Albert Street, London NW1 7LX.			
Reference			
WAY Architecture Yell			
Client			
Ariel Sommer			
Project			
63 Albert Street			
Title			
Existing Plan & Sections			
Date	Drawing	Proj. No	Scale
24/07/2018	WAY	W-000	@ A3 1 : 40 @ A1 1 : 20
Drawing No.			Revision
A01			00
			Stage
			Tender

63 Albert Street,
London NW1 7LX.

Reference

WAY
Architecture
Yell

London - UK
Second Floor Studio
28 Poland Street
London W1F 8QP
+44 (0)79 121.454.86

Campinas - Brazil
Av. José Rocha Bonfim, 214
Ed. Frankfurt - Sala 123
Condomínio Praça Capital
Campinas, SP 13080-650
+55 19 3366.8737 / 3366.8695

Client
Ariel Sommer

Project
63 Albert Street

Title
Existing Plan & Sections

Date	Drawing	Proj. No	Scale
24/07/2018	WAY	W-000	@ A3 1 : 40 @ A1 1 : 20
Drawing No.			Revision
A01			00
			Stage
			Tender