



02 DOOR - EXTERIOR ELEVATION
1:10

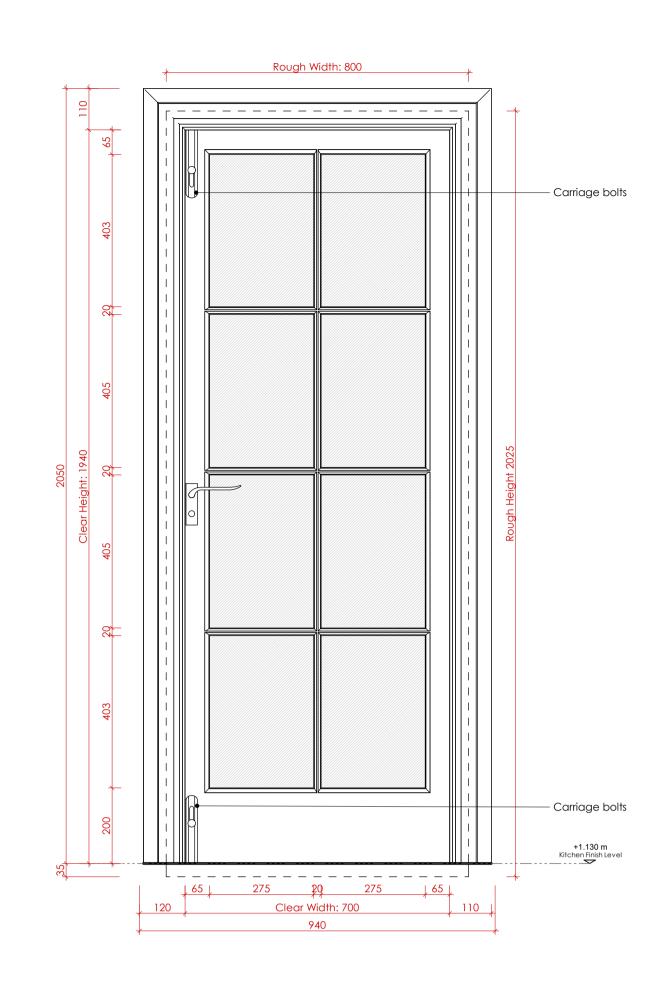


O3 DOOR - INTERIOR ELEVATION
1:10

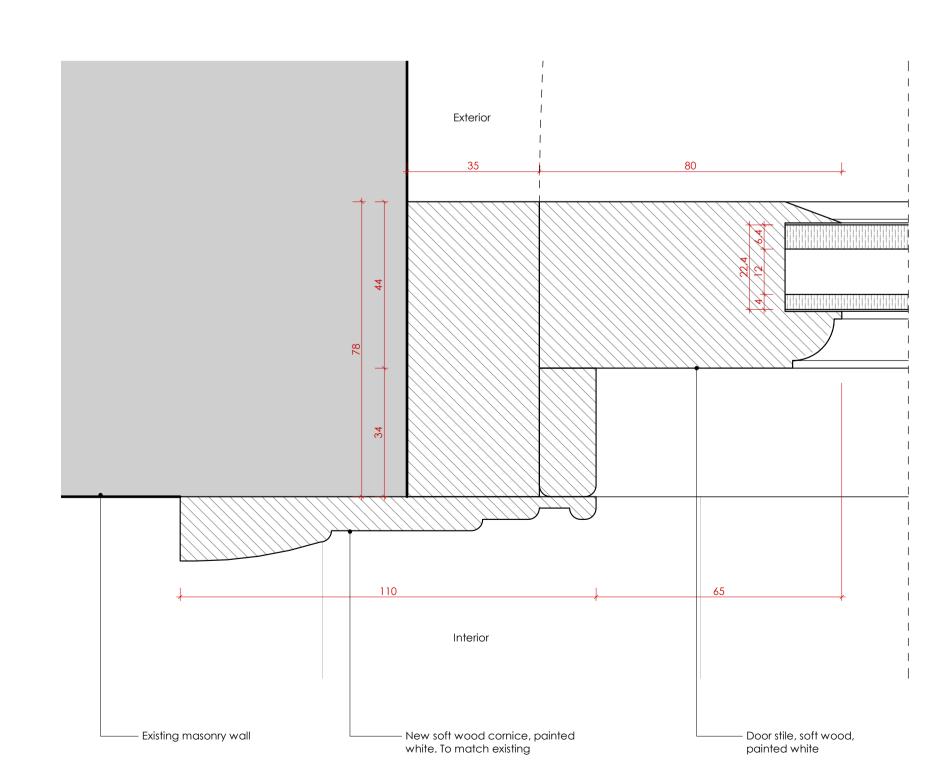

O4 DOOR JAMB DETAIL - PLAN

1:1

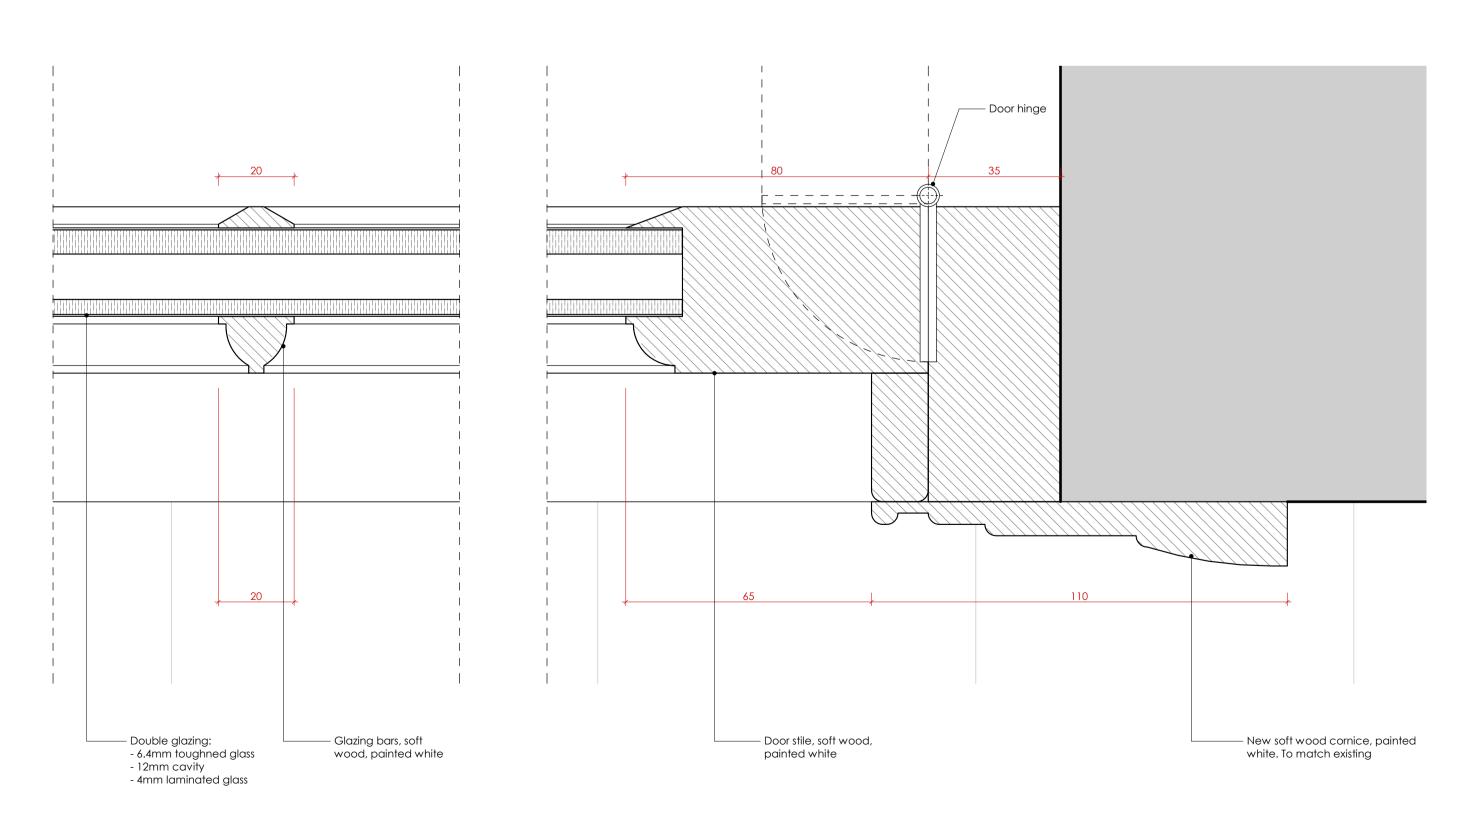

WAY Architecture Yell

For tender

Description

London - UK Second Floor Studio 28 Poland Street London W1F 8QP +44 (0)79 121.454.86

General Notes

contractor;

discrepancies found;

approval, before work start.

00 22/07/2020

Project Location

63 Albert Street,

London NW1 7LX.

Reference

Rev. Date

1. The drawings shall not be measured. Only listed dimensions are

2. All dimensions are in millimeters, except for the quota levels

3. All dimensions must be verified on site by suppliers and

4. WAY Architecture Yell must be notified in writing if any

6. Sample of all finishes must be submitted to architects for

5. Shop drawings of stairs, door and kitchen must be submitted to

(meters) or other specified measurement units;

architects for approval, before work start;

Campinas - Brazil Av. José Rocha Bonfim, 214 Ed. Frankfurt - Sala 123 Condomínio Praça Capital Campinas, SP 13080-650 +55 19 3368.8737 / 3368.8693

PP

Check

Client

Ariel Sommer

Project

63 Albert Street

Title

Door Details

Drawing No.

Date Drawing Proj. No Scale @ A3As indicated @ A1As indicated

A04

Stage

Tender

A1 sheet size