




Existing Front Elevation 1:50

Existing window to be replaced with double doors and a glazed panel above, matching existing door on the left

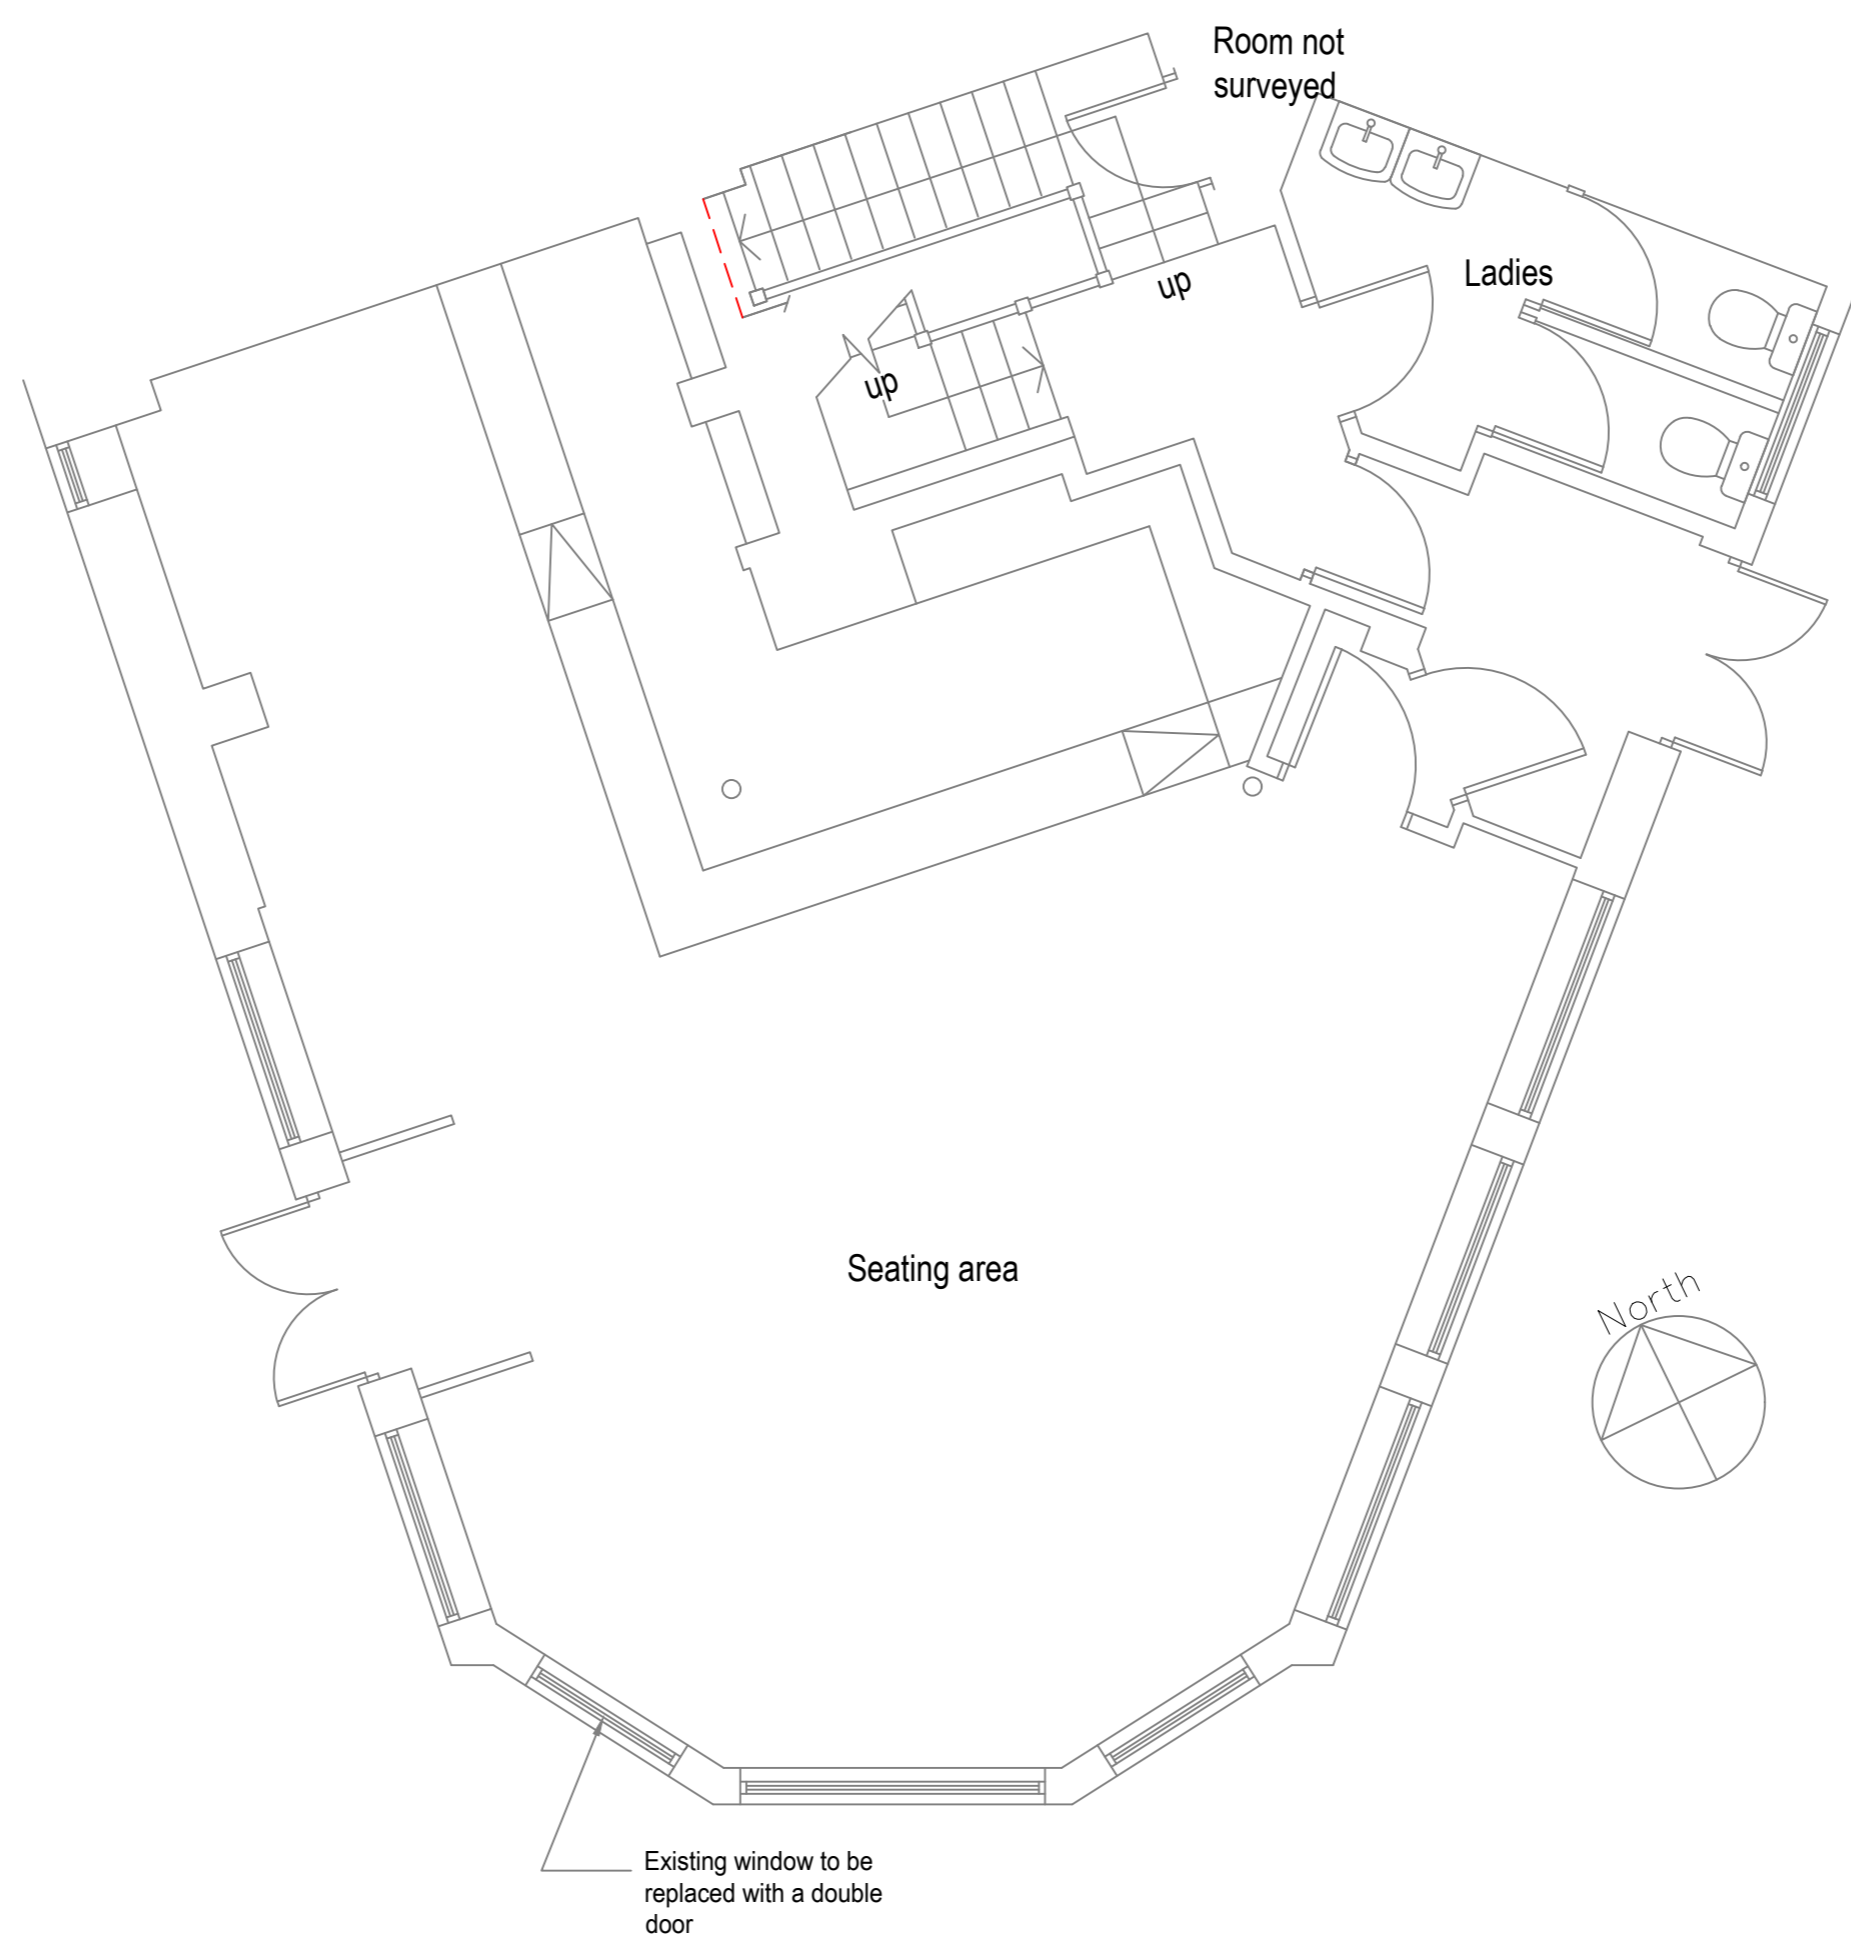

Existing Ground Floor Plan 1:50

Front Elevation



client	The Laine Pub CO		
project	Camden Eye 2 Kentish Town Rd London NW1 9NX		
project ref.	44	Drawing No.	2.01
drawing title	Existing Front Elevation and Ground Floor Plan		
drawn by	AS		
date	SEP 20	scale	1:50 @ A1

Do not scale off drawing, check all goods materials workmanship to all dimensions on site before all conform with current building regs BSS and COP's work is commenced