




Proposed Front Elevation 1:50

Proposed double doors (2450x 1120), details to be matched with existing doors

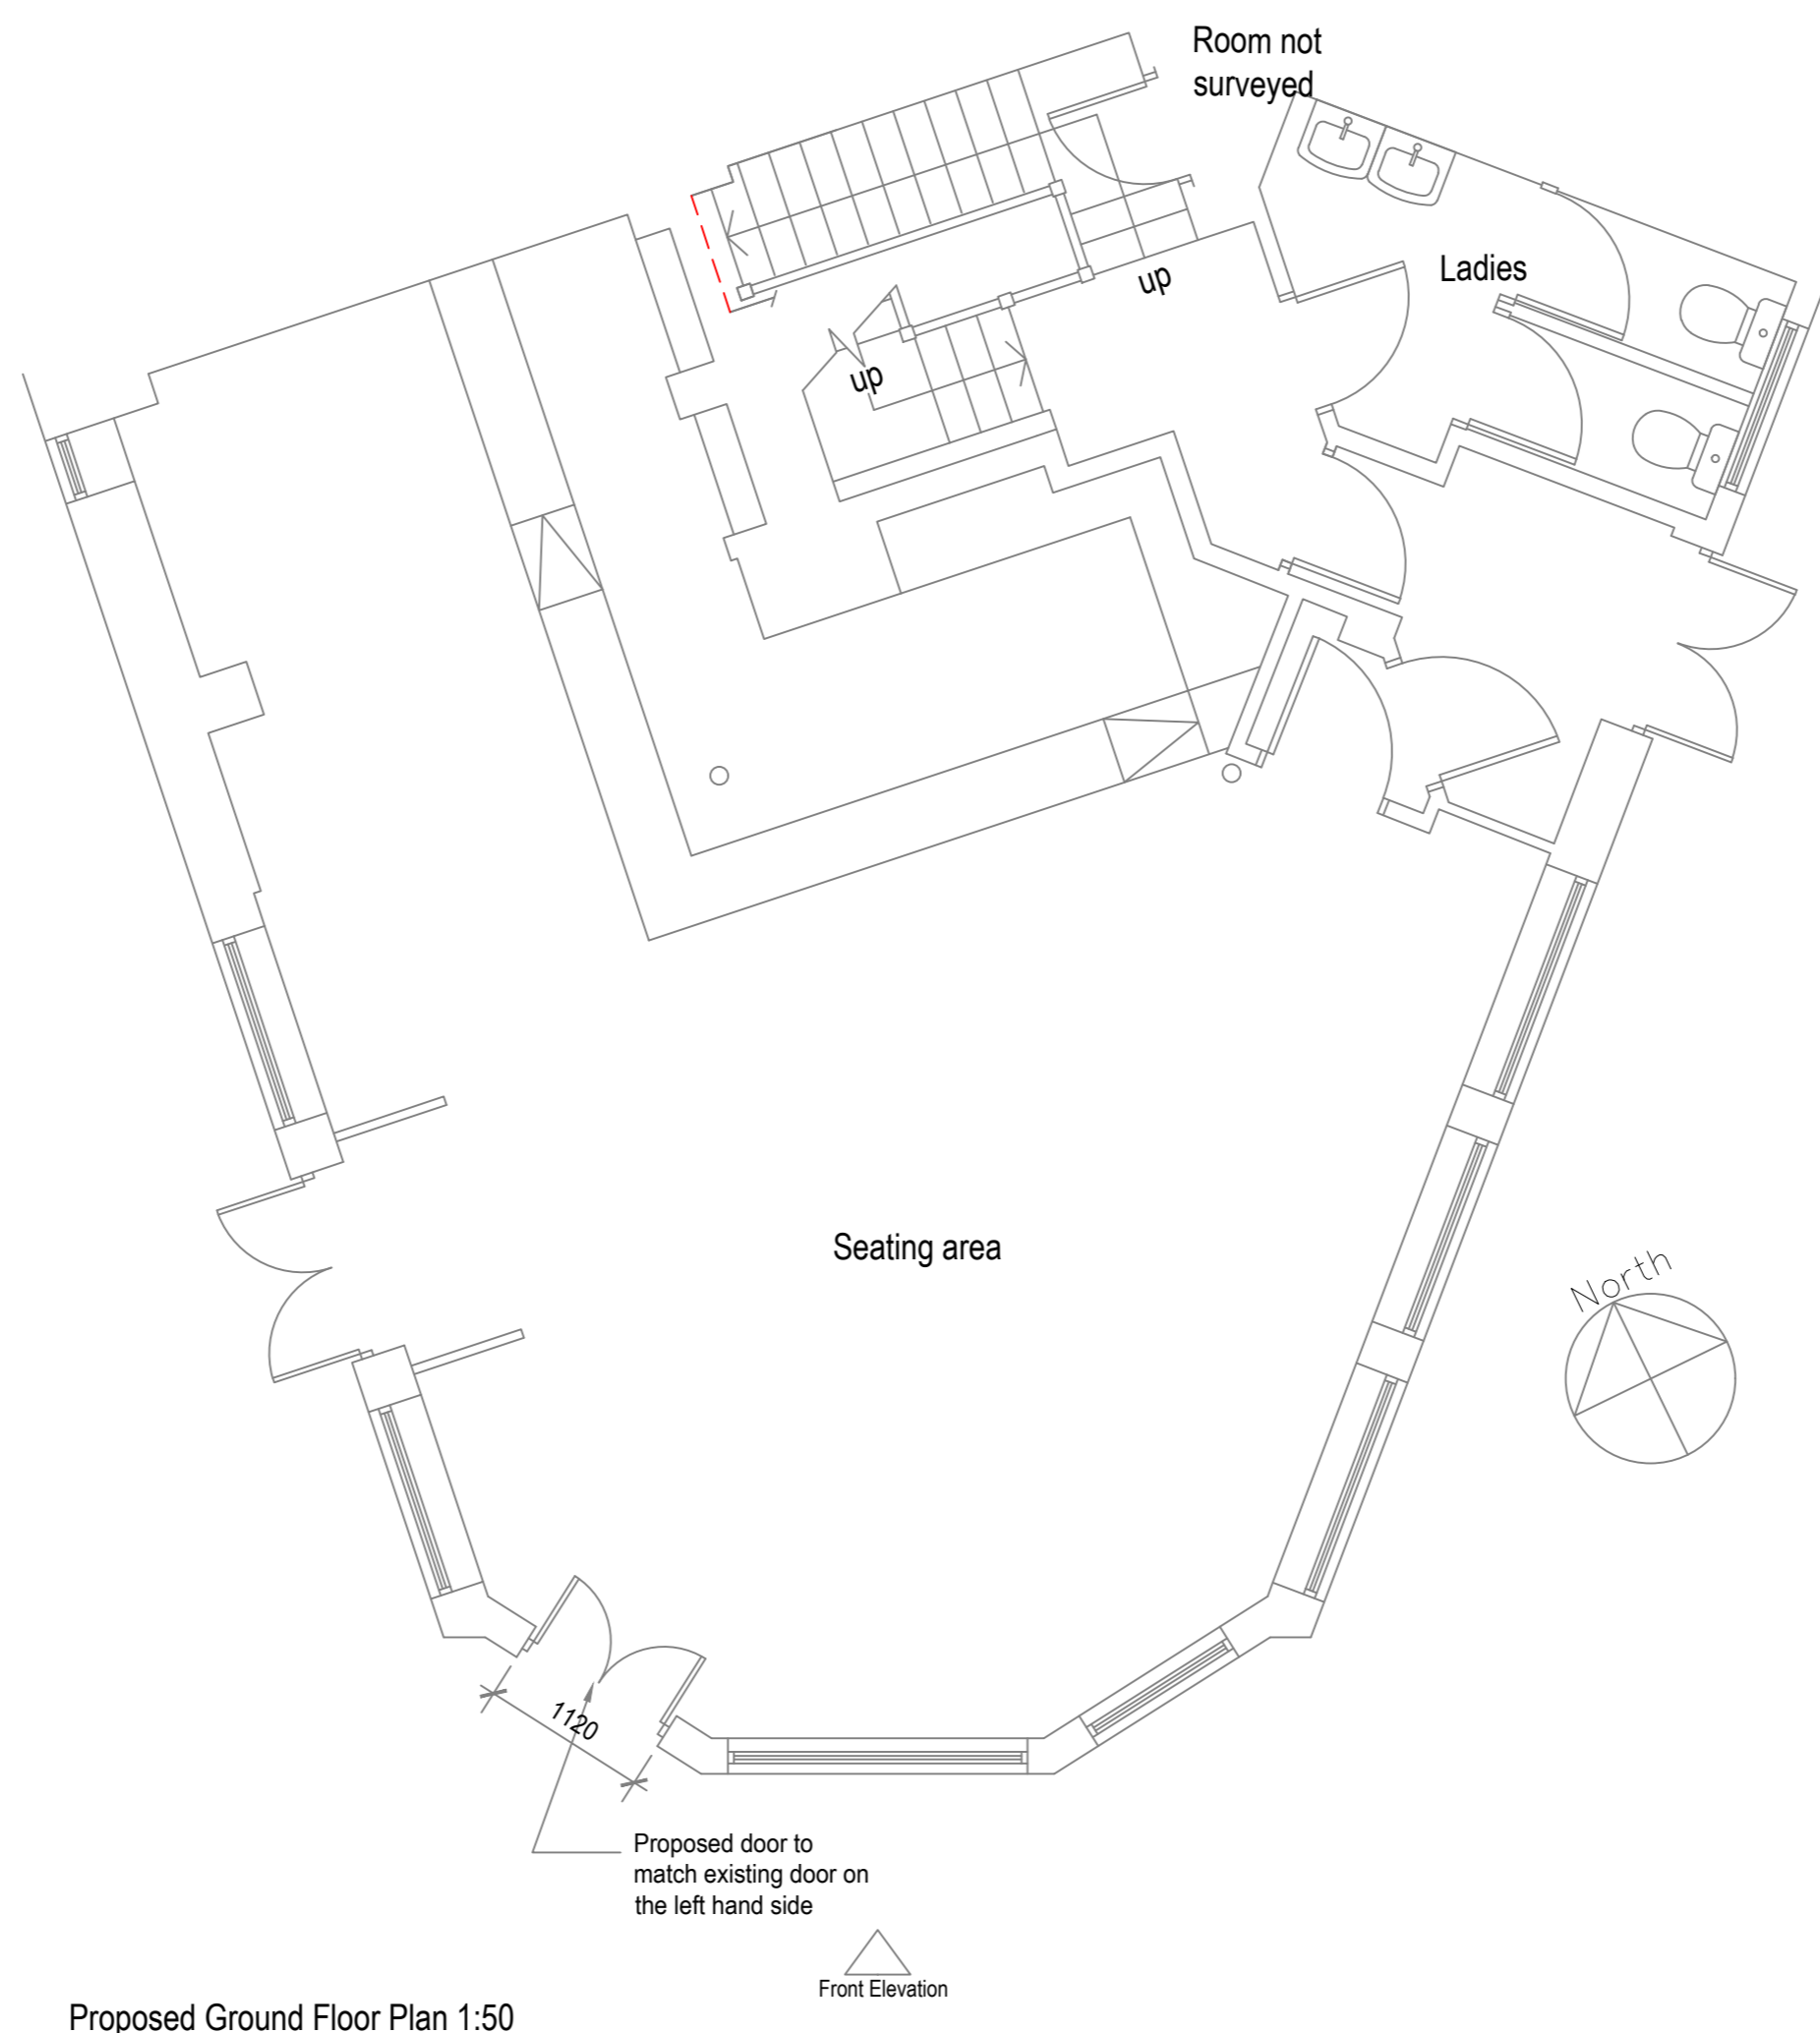

Proposed Ground Floor Plan 1:50



client	The Laine Pub CO		
project	Camden Eye 2 Kentish Town Rd London NW1 9NX		
project ref.	44	Drawing No.	2.02
drawing title	Proposed Front Elevation and Ground Floor Plan		
drawn by	AS		
date	SEP 20	scale	1:50 @ A1

Do not scale off drawing, check all goods materials workmanship to all dimensions on site before all conform with current building regs. BSS and COP's work is commenced