




Proposed South Elevation

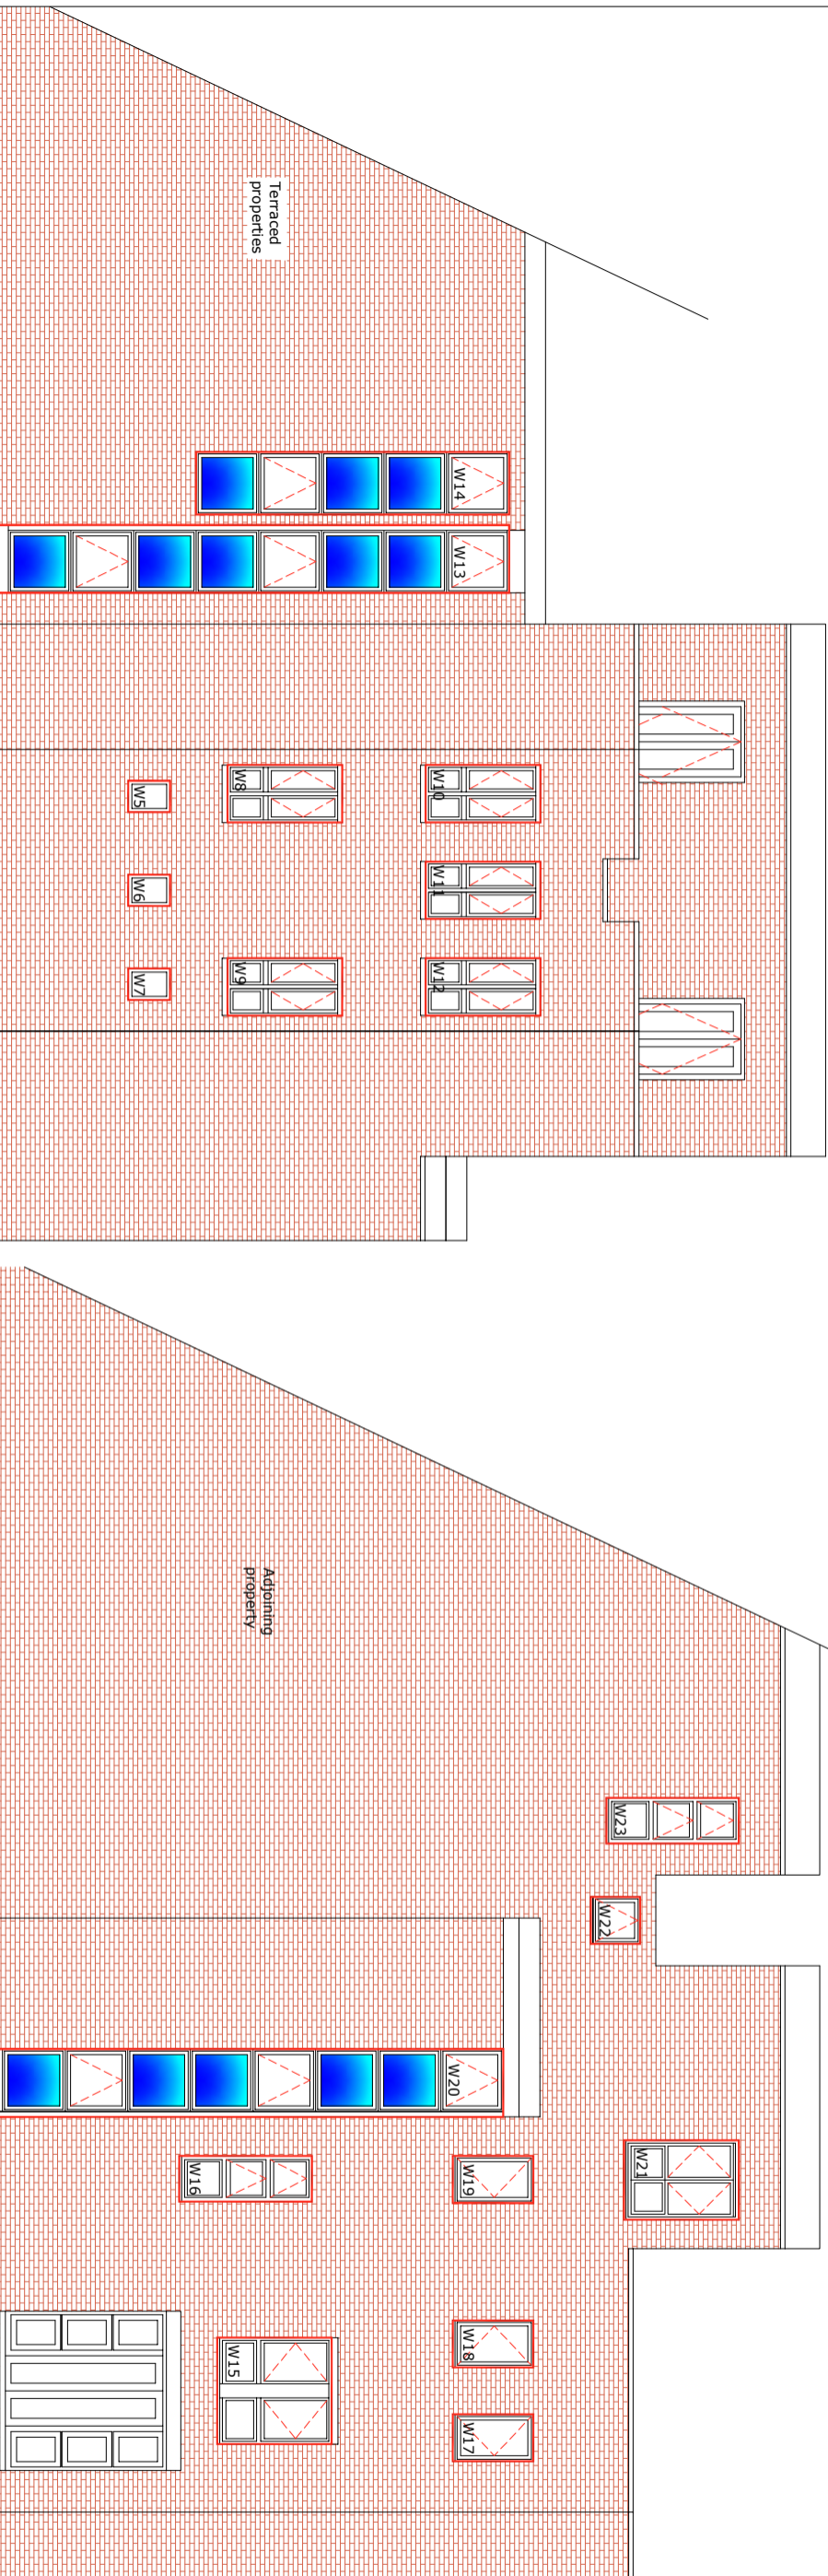

Proposed West Elevation

Proposed North Elevation

ALL DIMENSIONS, LETTERS AND CAPS LOCKS TO BE THIS DRAWING SHOULD BE USED IN CONNECTION WITH ALL OTHER PROJECT RELATED DRAWINGS, SPECIFICATIONS AND DOCUMENTS AS PART OF A SINGLE PROJECT PACKAGE.
 ANY DISCREPANCY BETWEEN THIS DRAWING, OTHER DRAWINGS, SPECIFICATIONS, BILLS OF MATERIALS OR QUANTITIES MUST BE REPORTED TO THE DESIGNER IMMEDIATELY UPON DISCOVERY AND BEFORE PROCEEDING WITH THE WORK.
 PLEASE CONSULT THE AUTHOR OR PROJECT MANAGER SHOULD THE READER REQUIRE CLARIFICATION ON ANY PART OF THIS DRAWING.
 THE COPYRIGHT OF THE DRAWING AND DESIGN IS THE PROPERTY OF THE COMPANY. THIS INFORMATION IS PROVIDED FOR YOUR INFORMATION ONLY AND IS NOT TO BE REPRODUCED OR TRANSMITTED IN ANY FORM OR BY ANY MEANS, ELECTRONIC OR MECHANICAL, INCLUDING PHOTOCOPYING, RECORDING, OR BY ANY INFORMATION STORAGE AND RETRIEVAL SYSTEM, WITHOUT THE WRITTEN PERMISSION OF THE COMPANY.
 NOTES

Rev	Date	By	Checked	Comments

BRINGING IDEAS TO LIFE

FRANKHAM
 Frankham Consultancy Group Limited
 0207042 0707042
 E: info@frankham.com
 www.frankham.com

LONDON OFFICE Third Floor, 15-17 St. Andrew Place, London EC2A 4BN
 T: 020 7551 5700
 F: 020 7551 5701

STURROVE OFFICE Suite 217, Second Floor, 11-13 Sturrove Road, Sturrove, Herefordshire S17 2NS
 T: 01931 511000
 F: 01931 511000

CLIENT: Nothing Hill Genesis

Project Title:
 4 Lithos Road,
 West Hampstead,
 London
 NW3 5EF

Drawing Title:
 Proposed Elevations

Status:
 PLANNING ISSUE

Drawn By: RY
Checked By: RY
Original Issue Date: 14/09/2020
Scale @ A1: 1:100

Job No/ File Ref	Originator	Zone	Level
227784	FCG	MB	EL
Type	Discipline	Number	Subsidiary
DR	B	2201	P01

