


2020/2493/P	8 Hillway N6 6QD	Formation of side and rear dormers (Retrospective)	Jaspreet Chana
<p>Objection,</p> <p>This application appears to be a repeat of 2008/2235/P which it appears was rejected initially by Camden & by then the Planning Inspectorate when the applicant appealed.</p> <p>There appears to be no reason why that decision, APP/X5210/C/08/2087830, dated 7-Jul-2009 should be changed.</p> <p>M Narraway HLE CAAC</p>			

East Elevation

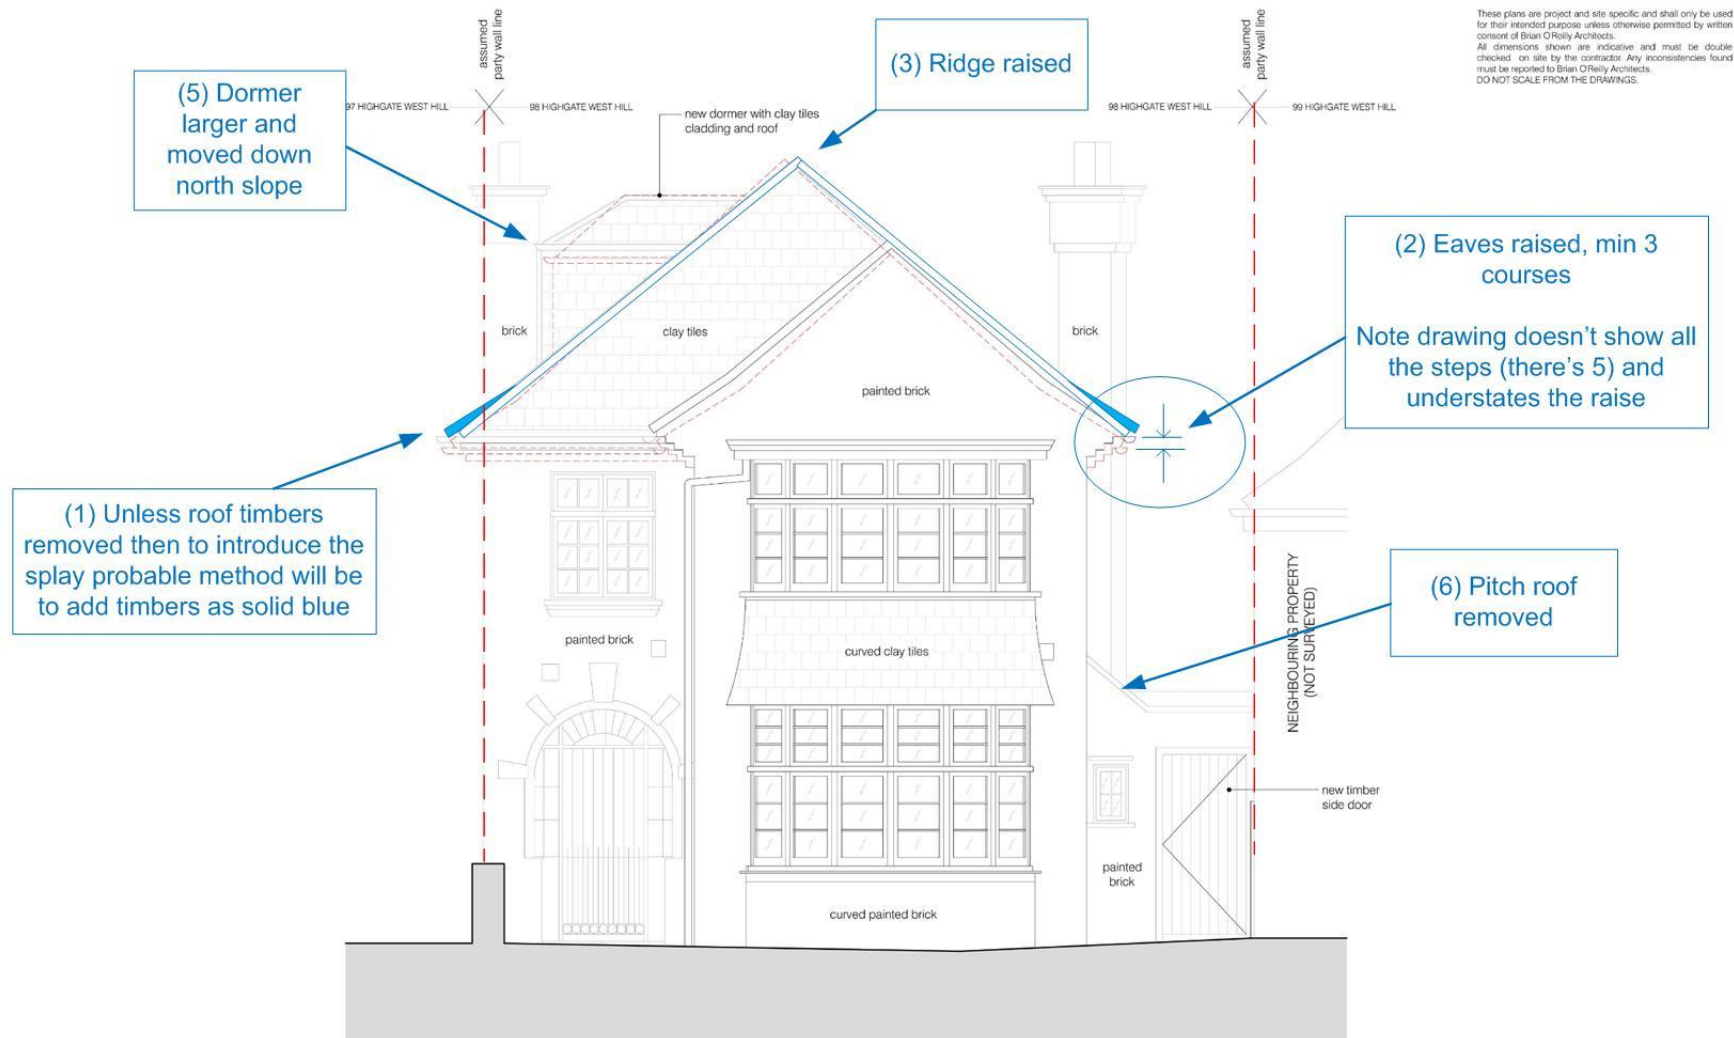


01 PROPOSED WEST (FRONT) ELEVATION
scale 1:50

Red dotted lines indicate approved drawings



		rev C- comparative 05/05/20
project	status / number	scale
98 HIGHGATE WEST HILL N6 6NR	PLANNING/442-200-P_C	1:50 @ A3
BRIAN O'REILLY ARCHITECTS		
31 Oval Road, London, NW1 7EA +44 (0)20 7267 1184	drawing	date
www.brianoreillyarchitects.com mail@brianoreillyarchitects.com	PROPOSED WEST (FRONT) ELEVATION	01.05.2020

North Elevation

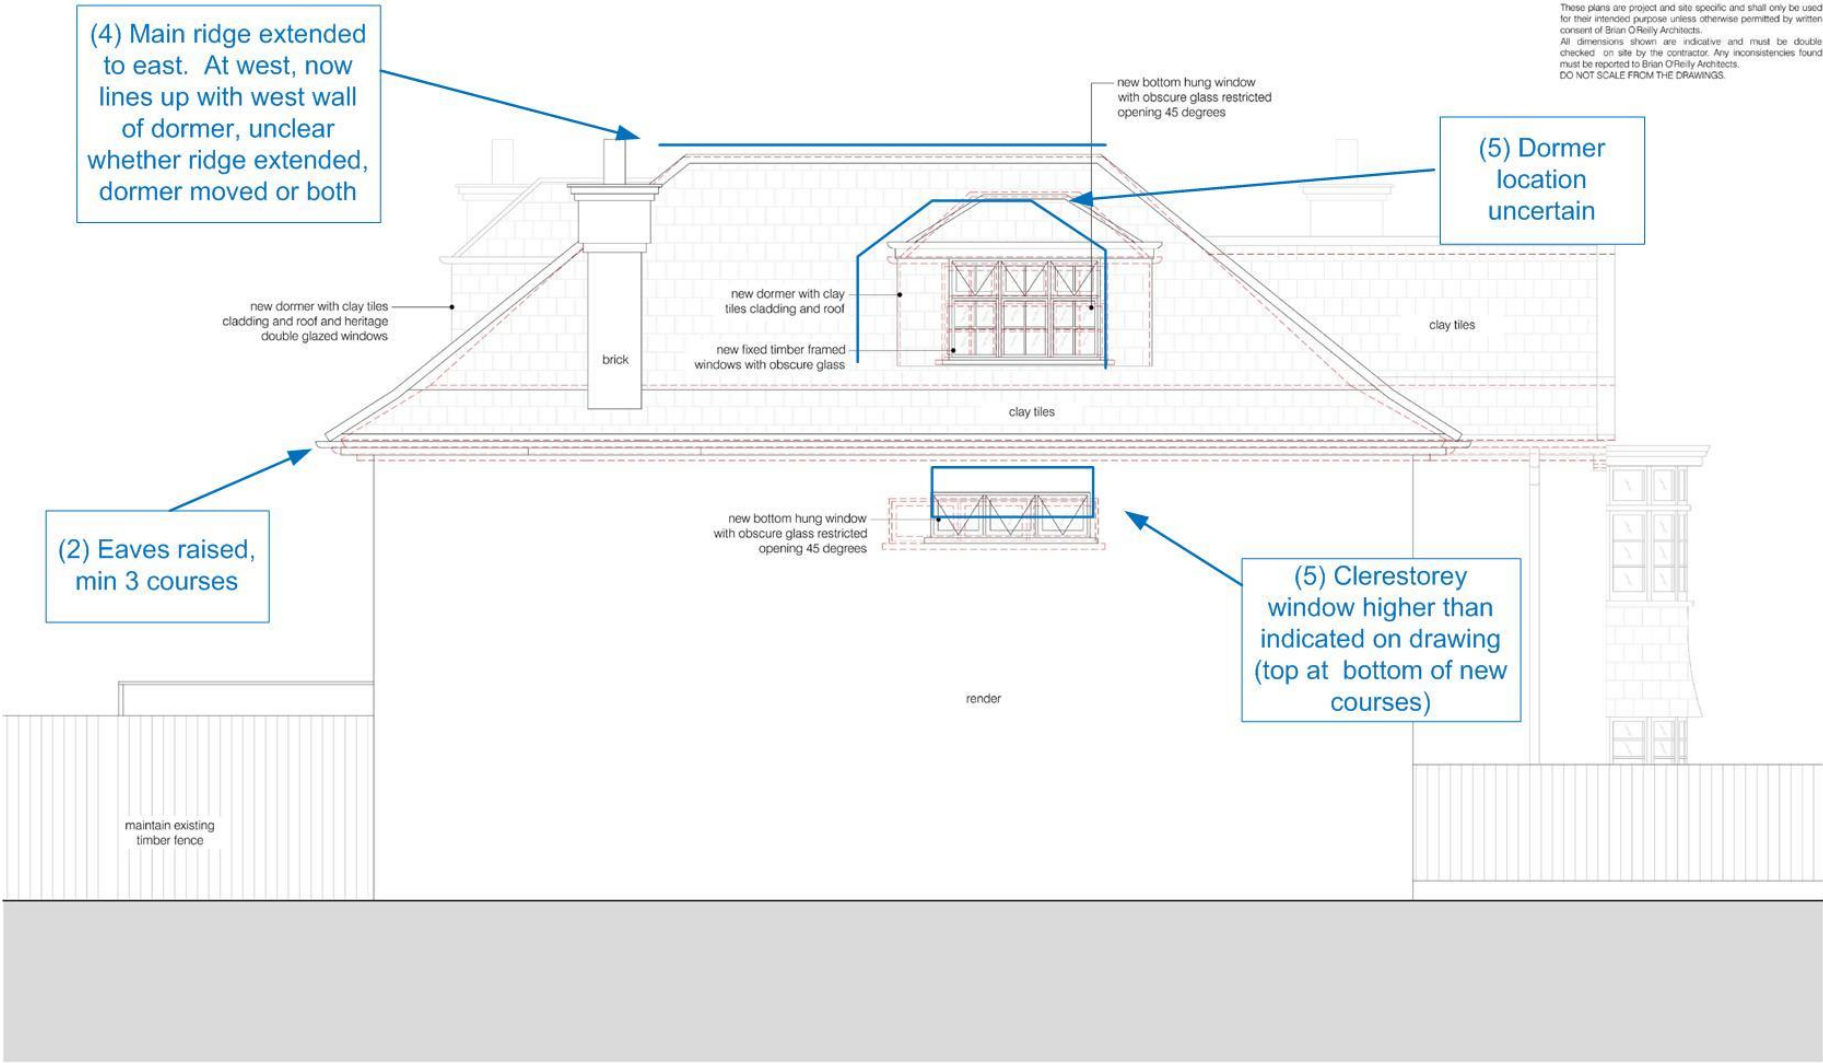


01 PROPOSED NORTH (SIDE) ELEVATION
scale 1:50

Red dotted lines indicate approved drawing

0 1 2 5m

project	98 HIGHGATE WEST HILL N6 6NR	status / number	PLANNING/442-203-P_C	scale	1:50 @ A3
BRIAN O'REILLY ARCHITECTS	31 Oval Road, London, NW1 7EA +44 (0)20 7267 1184 www.brianoreillyarchitects.com mail@brianoreillyarchitects.com	drawing	PROPOSED NORTH (SIDE) ELEVATION	date	01.05.2020
rev. C- comparative 05/05/20					


Roof

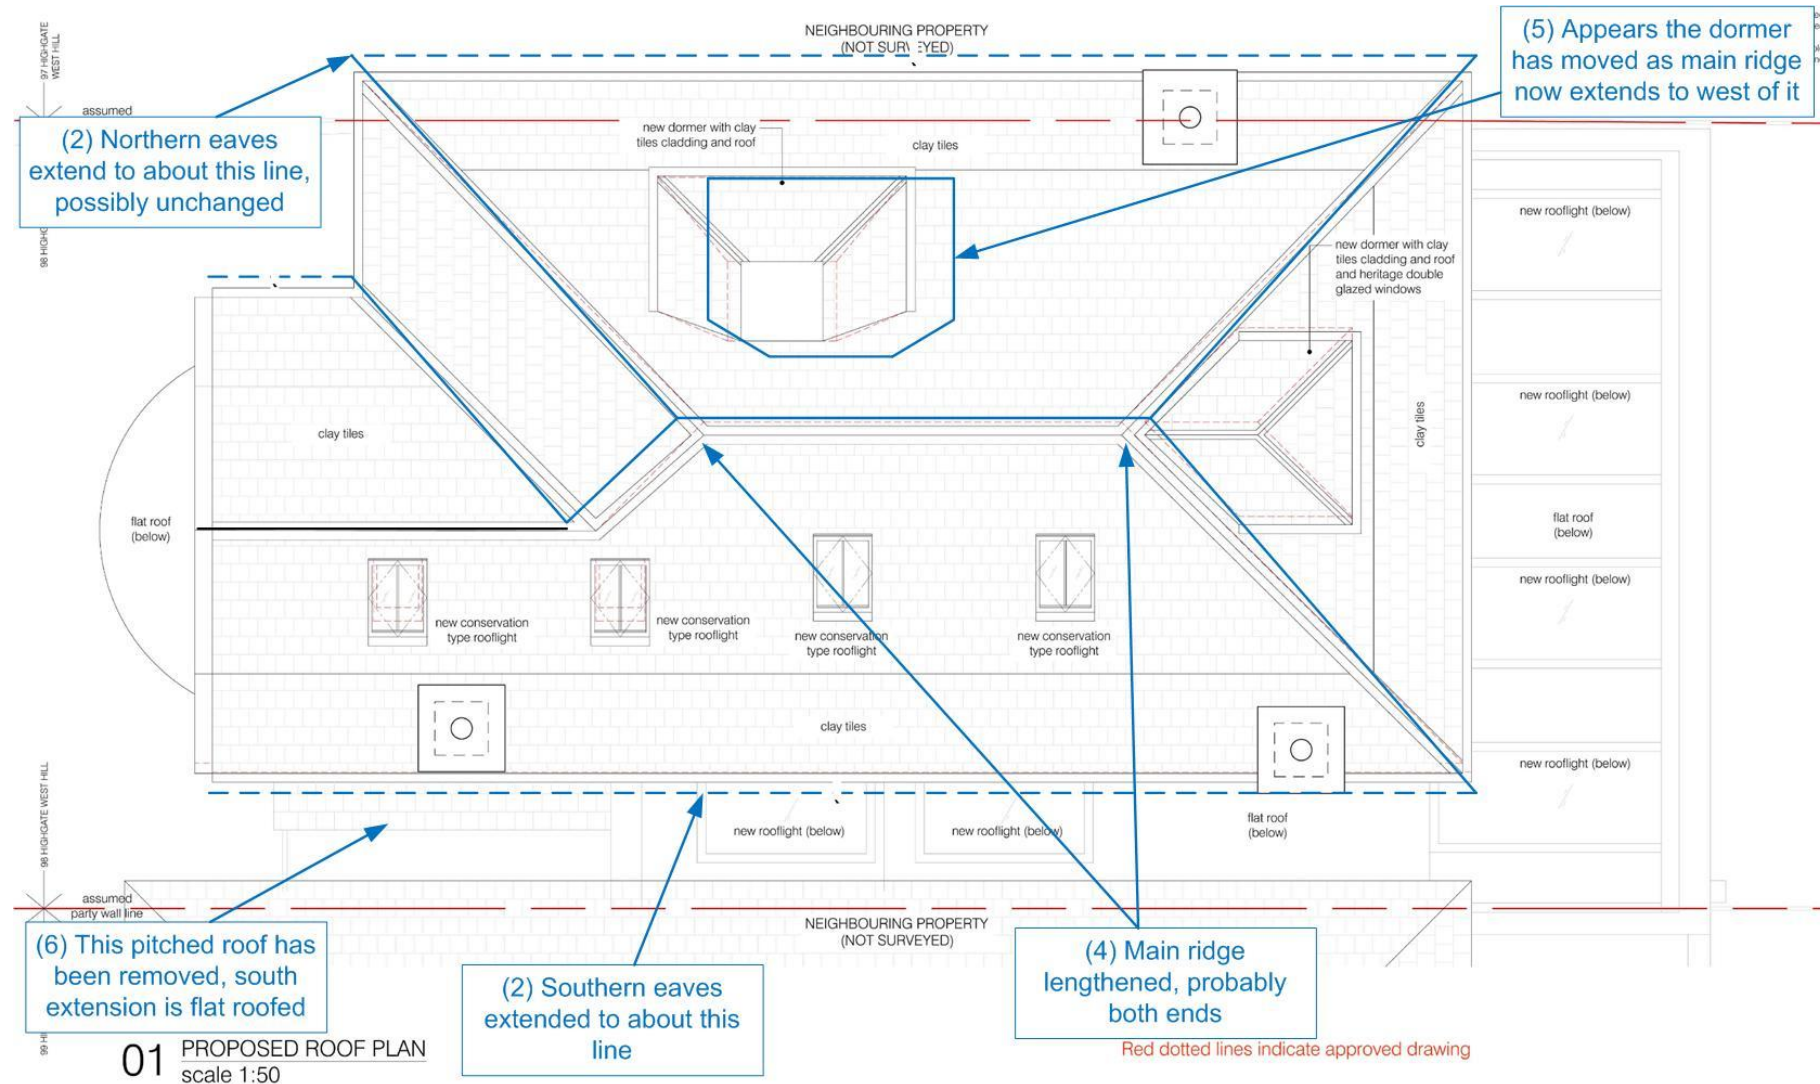

0 1 2 5m

project	98 HIGHGATE WEST HILL N6 6NR	rev. C- comparative 05/05/20	status / number	PLANNING/442-104-P_C	scale	1:50 @ A3
BRIAN O'REILLY ARCHITECTS	31 Oval Road, London, NW1 7EA +44 (0)20 7267 1184 www.brianoreillyarchitects.com mail@brianoreillyarchitects.com		drawing	PROPOSED ROOF PLAN	date	01.05.2020

West Elevation

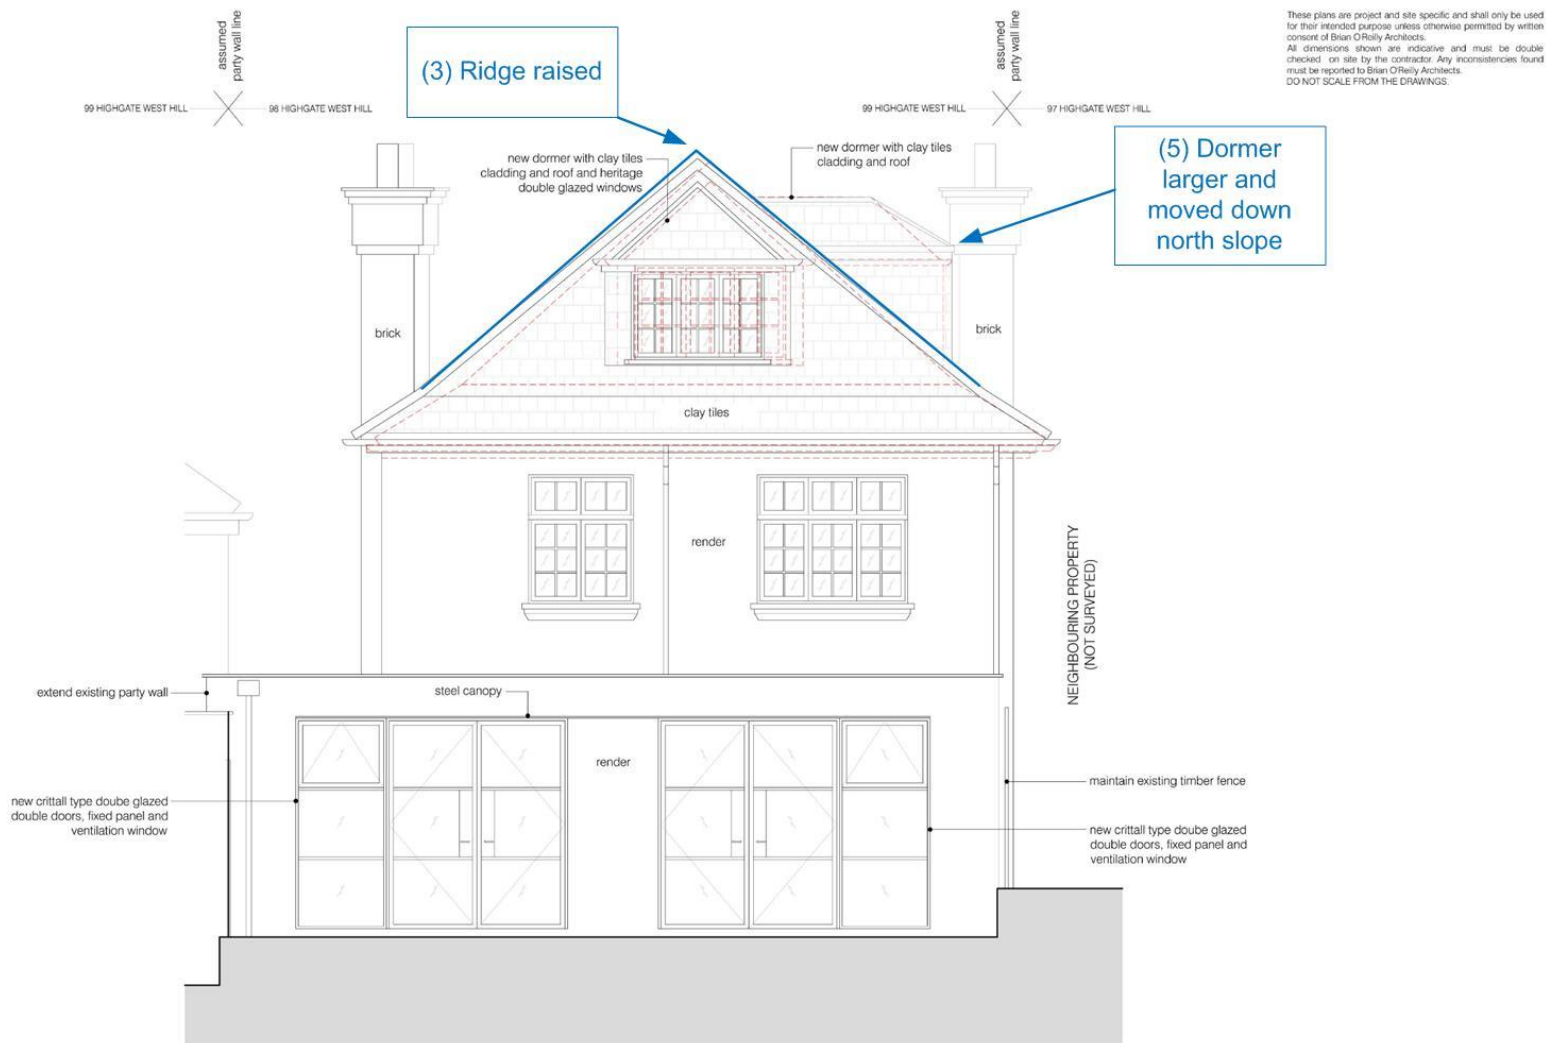


01 PROPOSED EAST (BACK) ELEVATION
scale 1:50

Red dotted lines indicate approved drawing



rev. C- comparative 05/05/20		
project	status / number	scale
98 HIGHGATE WEST HILL N6 6NR	PLANNING/442-201-P_C	1:50 @ A3
BRIAN O'REILLY ARCHITECTS		
31 Oval Road, London, NW1 7EA +44 (0)20 7267 1184	drawing	date
www.brianoreillyarchitects.com mail@brianoreillyarchitects.com	PROPOSED EAST (REAR) ELEVATION	01.05.2020

South Elevation

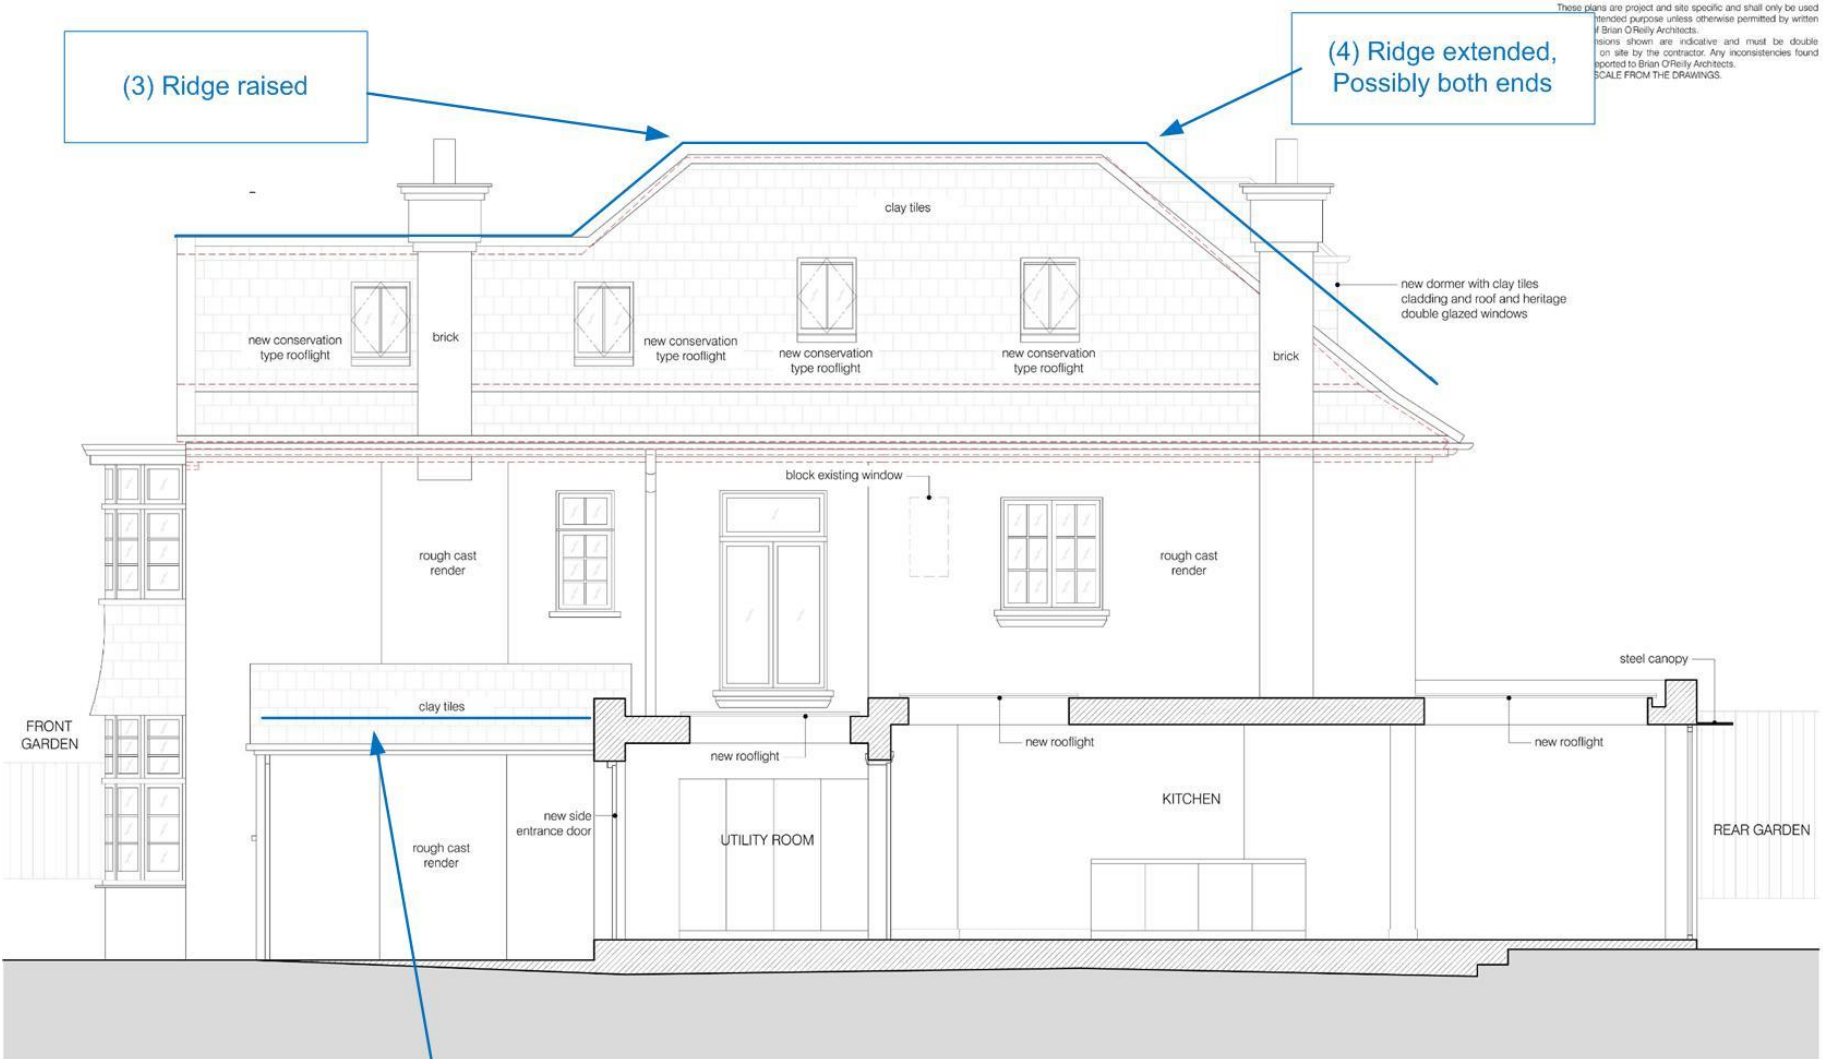

01 PROPOSED SOUTH (SIDE) ELEVATION
scale 1:50

(6) This pitched roof has been removed, south extension lengthened and is flat roofed

Red dotted lines indicate approved drawing



project	98 HIGHGATE WEST HILL N6 6NR	status / number	PLANNING/442-204-P_C	scale	1:50 @ A3
BRIAN O'REILLY ARCHITECTS	31 Oval Road, London, NW1 7EA +44 (0)20 7267 1184 www.brianoreillyarchitects.com mail@brianoreillyarchitects.com	drawing	PROPOSED SOUTH (SIDE) ELEVATION	date	01.05.2020
		rev. C- comparative	05/05/20		

Aerial photograph from 1970/80's – Properties from left to right, 96 (part), 97, 98, 99, 100 (part)

