



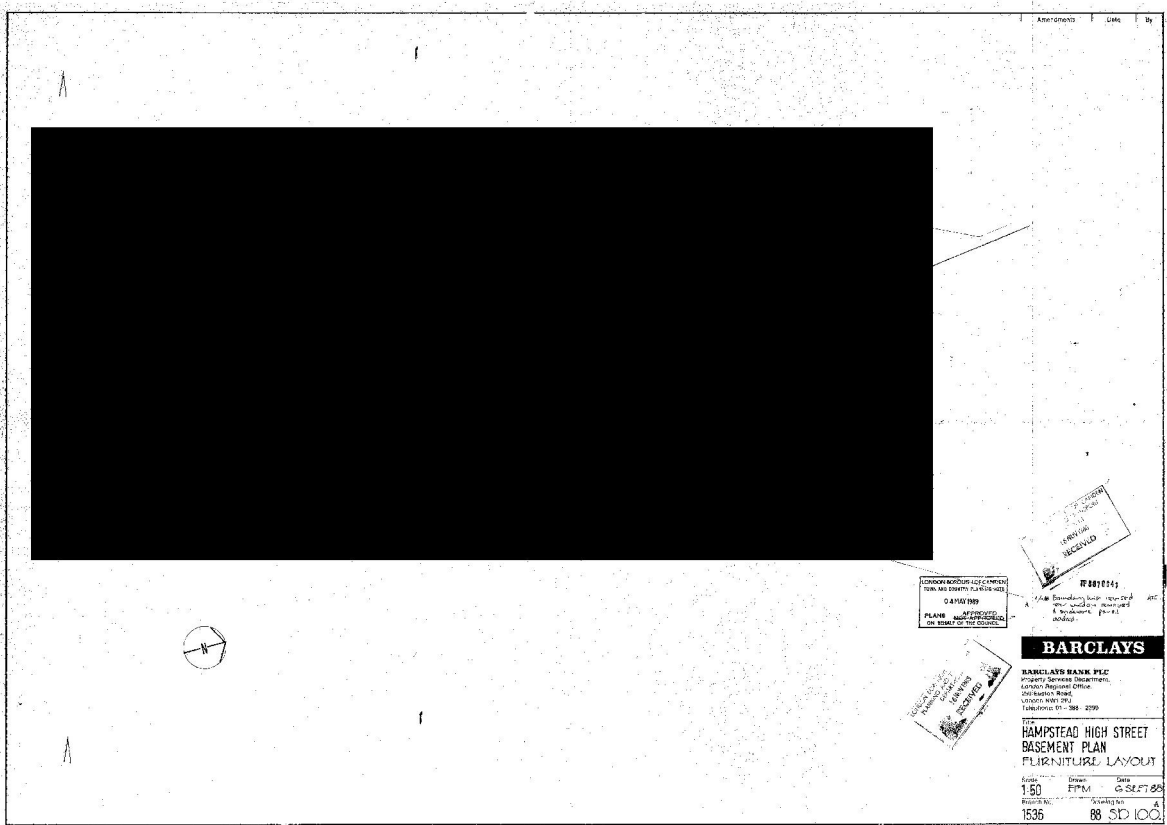

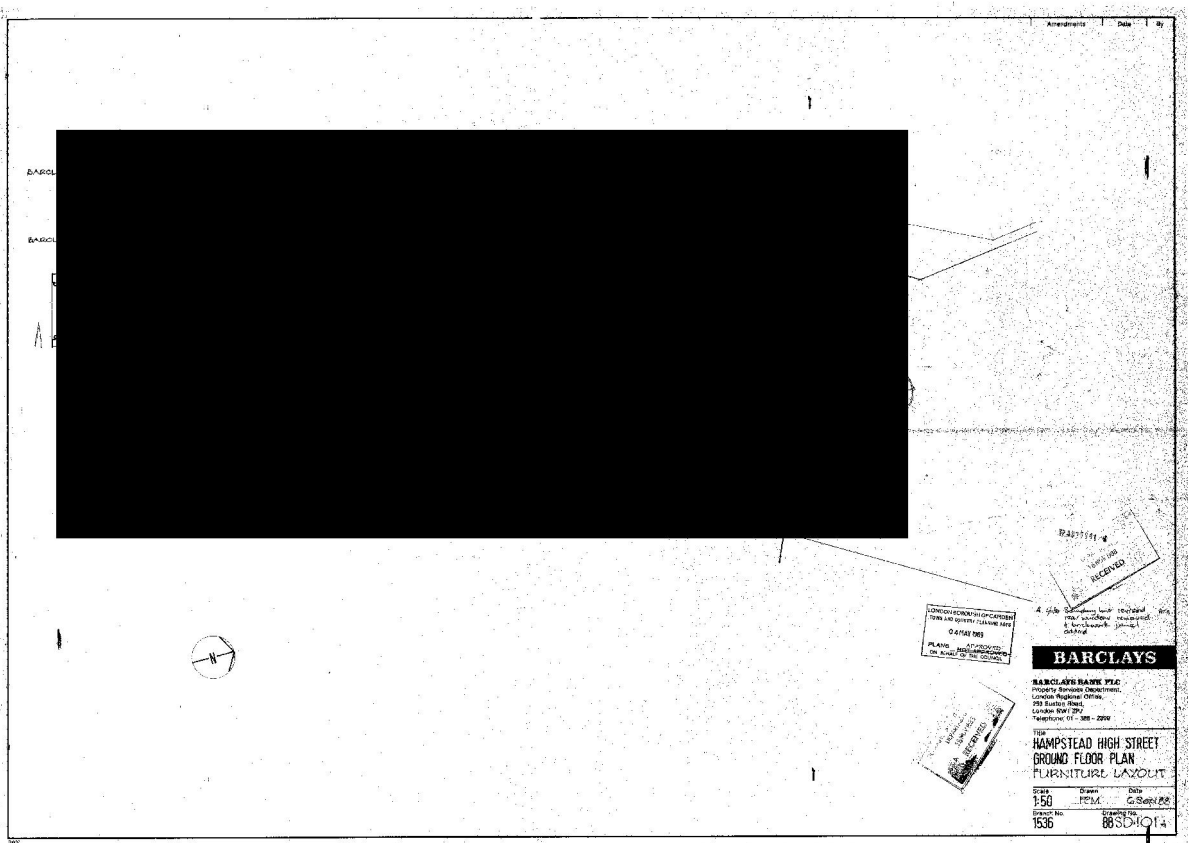

RECEIVED
10/10/88


PLANS
04 MAY 1988


BARCLAYS


BARCLAYS BANK PLC
Regional Branch Operations
London Regional Office
25 Bank Street
London NW1 2PQ
Telephone 01- 266 - 2000

**HAMPSTEAD HIGH STREET
GROUND FLOOR PLAN
FURNITURE LAYOUT**

Scale	Date	By
1:50	1988	C. Smith
Sheet No.	Drawing No.	
1536	88SDH014	

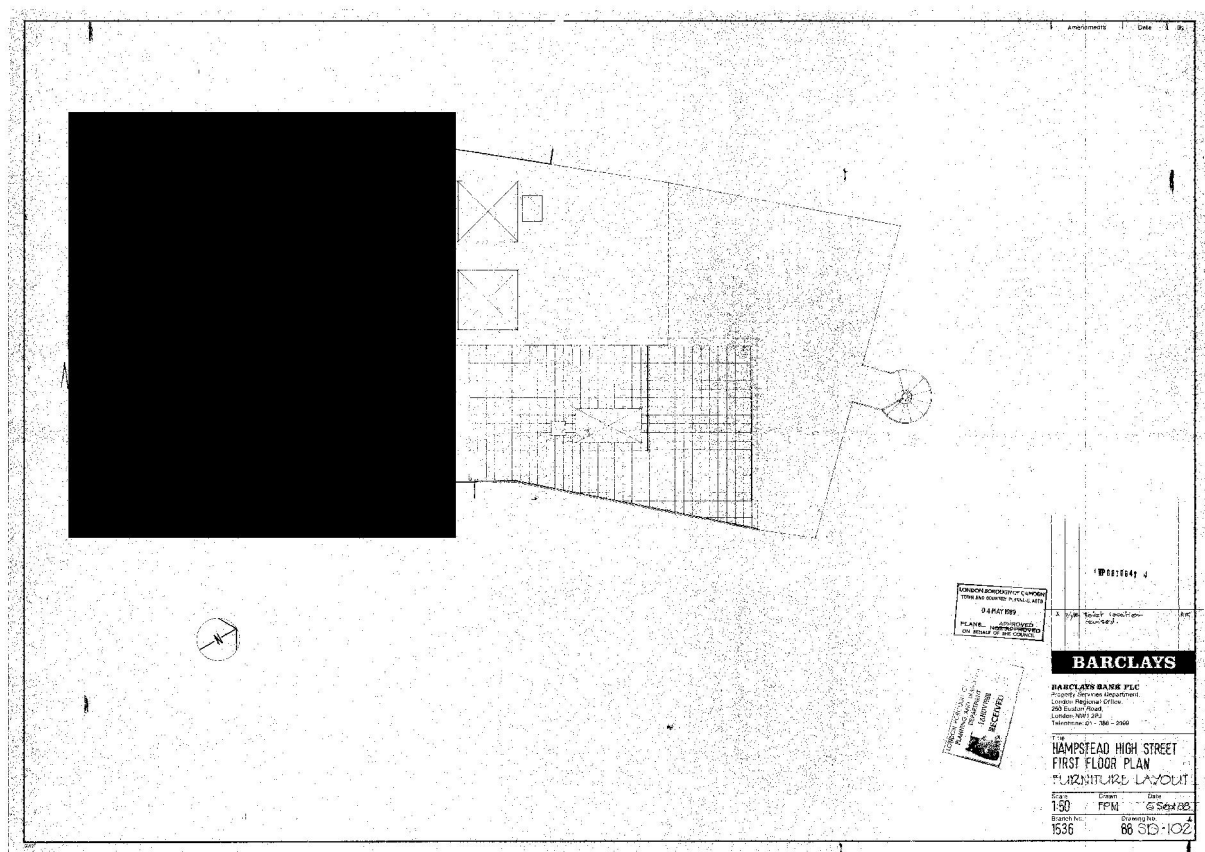

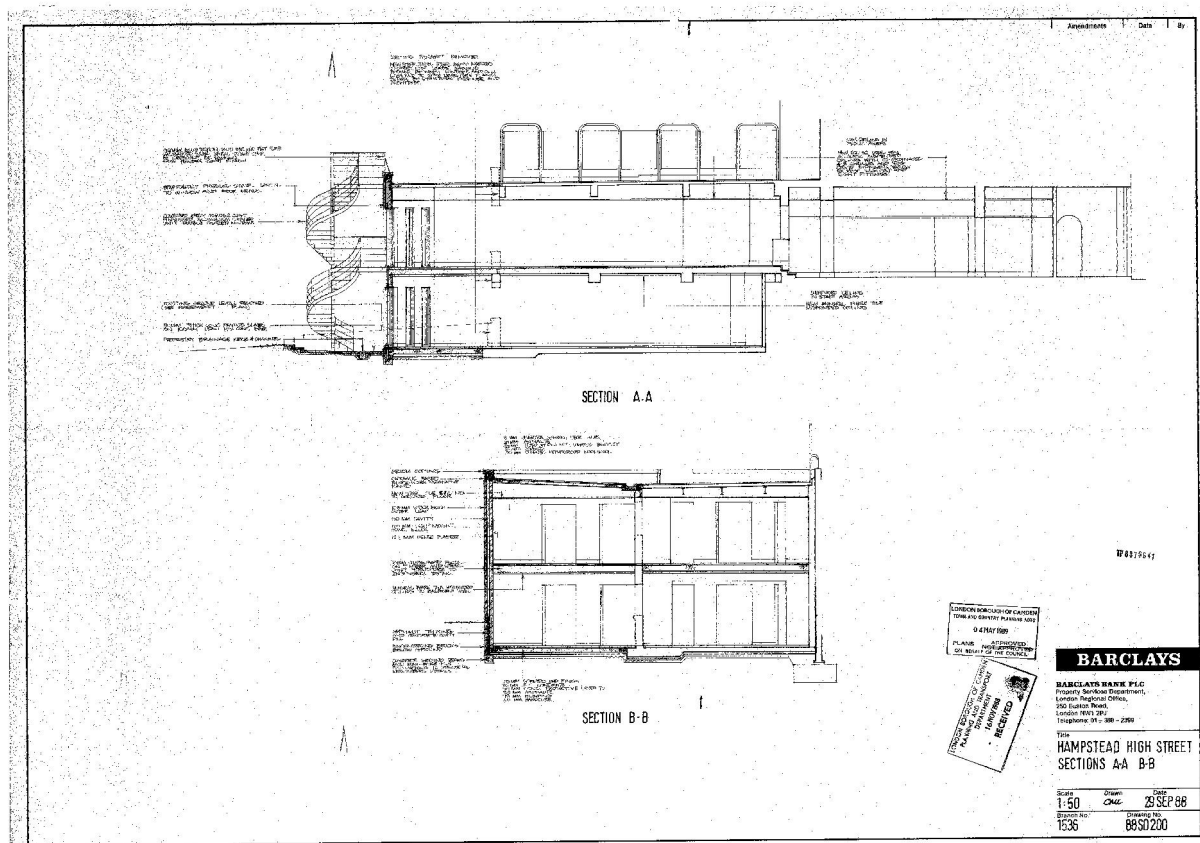

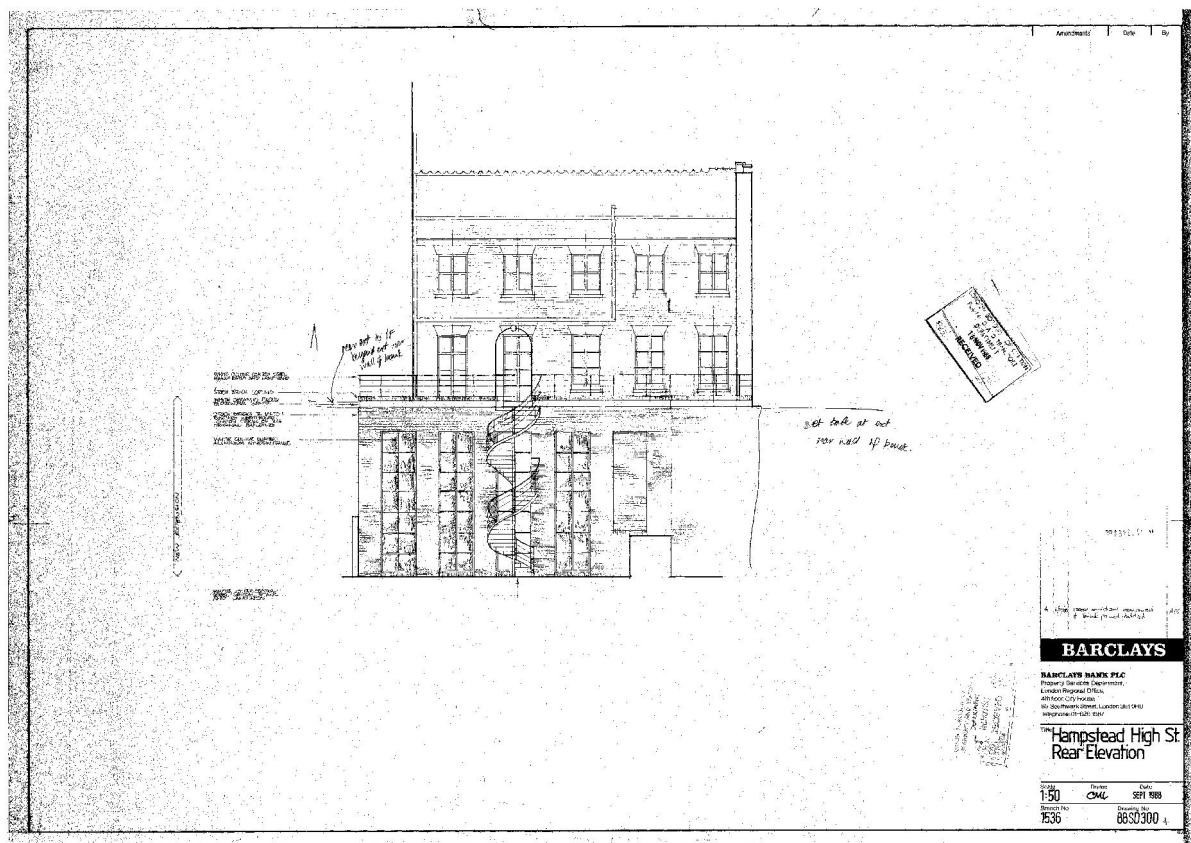


BARCLAYS

BARCLAYS BANK PLC
Property & the City Department
London Planning Office
4th Floor City House
20, Abchurch Lane, London EC4N 3DF
Telephone 071-403 9000

**Hampstead High St
Rear Elevation**

Scale: 1:50
Drawing No: 6830300
Date: SEPT 1988

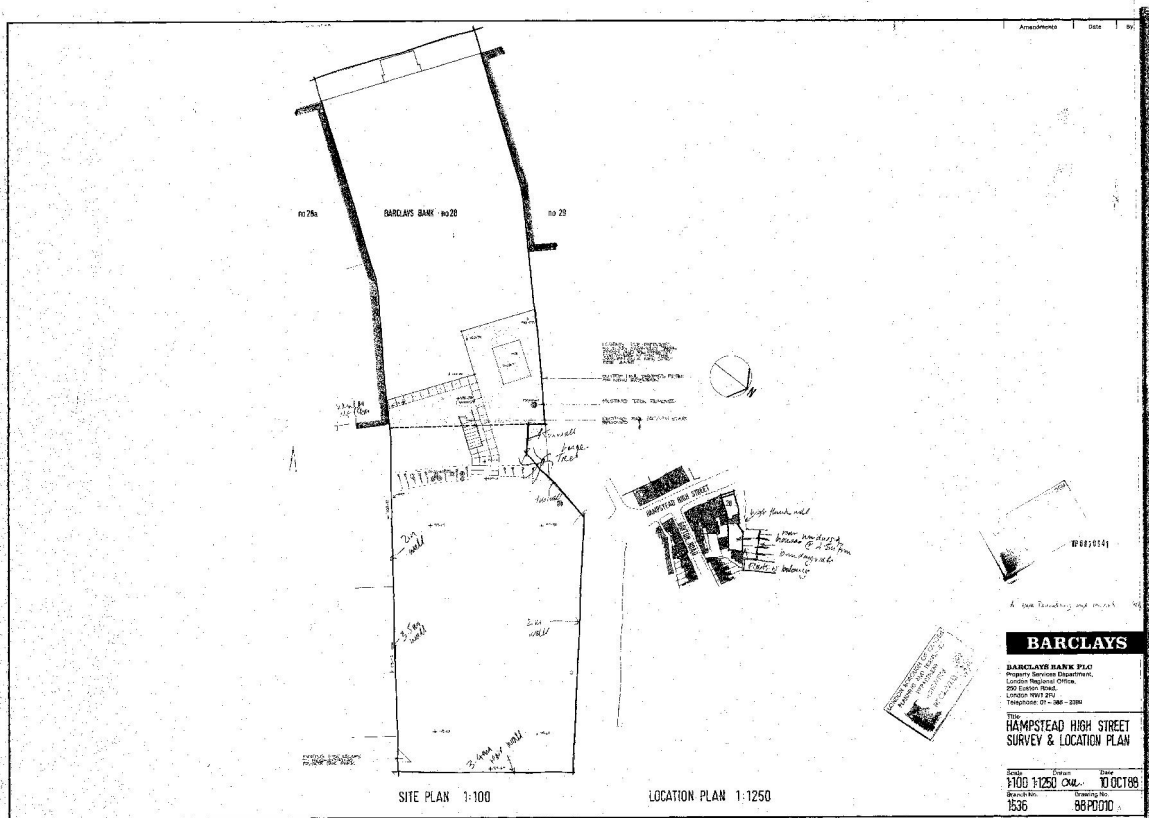

BARCLAYS

BARCLAYS BANK PLC
Property Services Department
London Regional Office
200 Finsbury Road
London EC2A 1EJ
Telephone: 01-586-2388

THE
HAMPSTEAD HIGH STREET
SURVEY & LOCATION PLAN

Scale: 1:100 1:1250 1:1500 Date: 10 OCT 88
Drawing No: 8678010
1536