



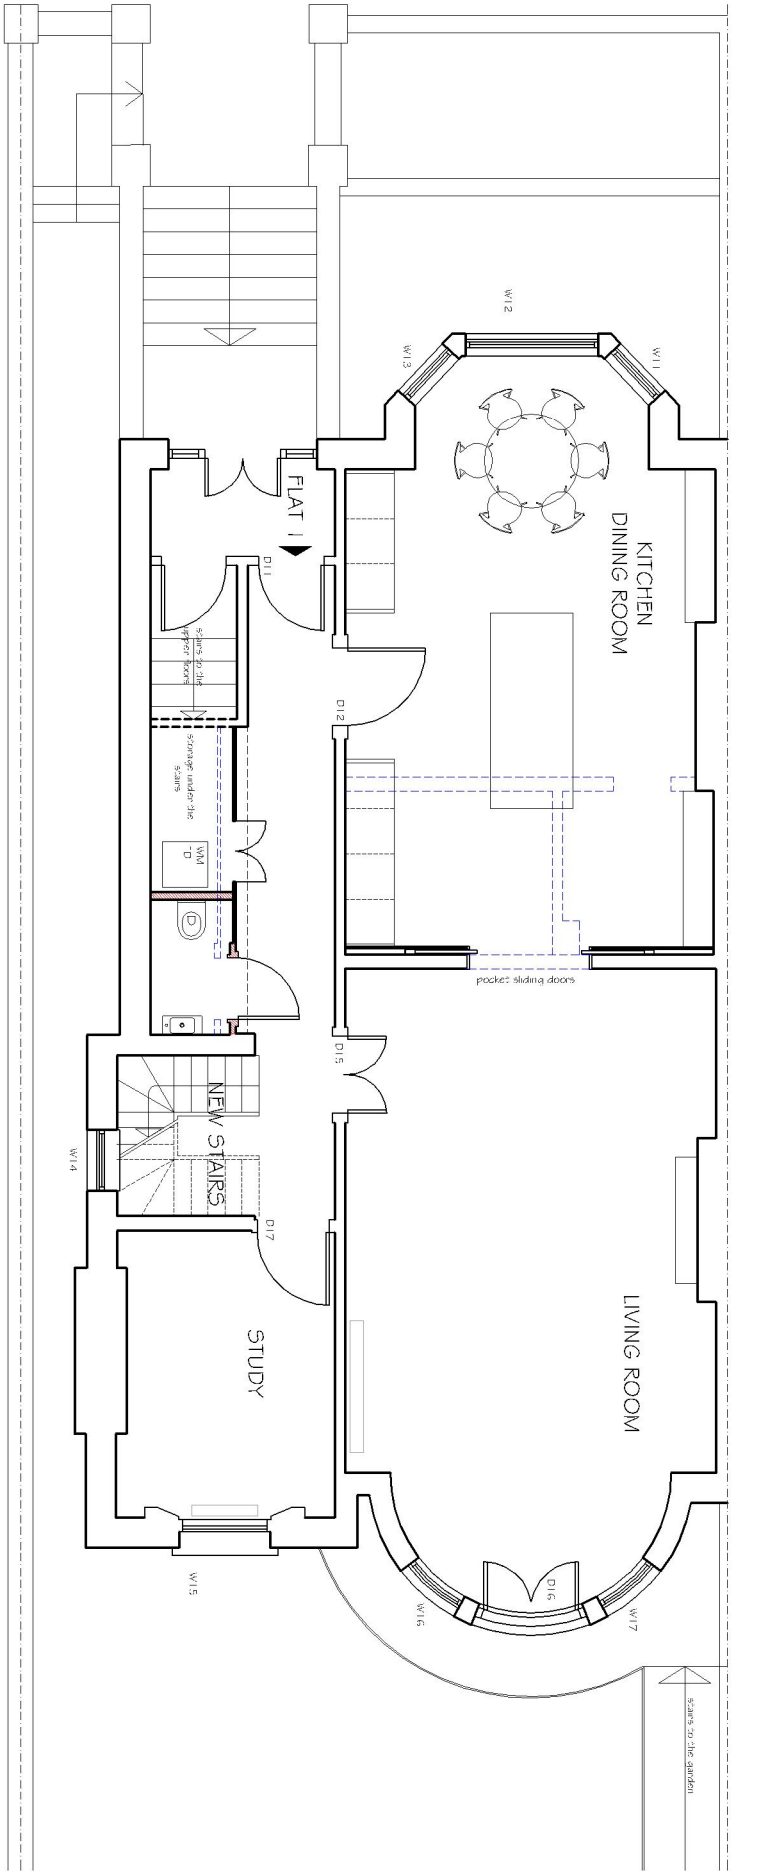

PROPOSED RAISED GROUND FLOOR

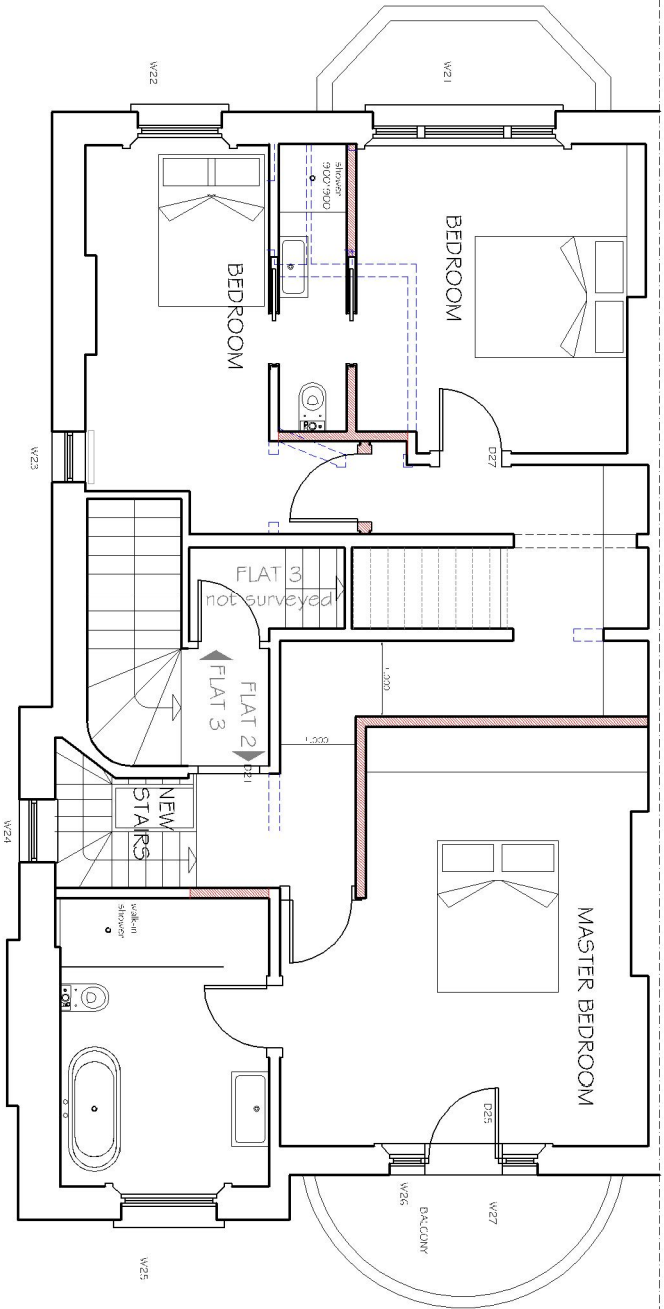

PROPOSED FIRST FLOOR



REVISIONS

REVISION NOTES:

REV	DATE	REVISION NOTES:
A	2020.08.20	LOCATION OF THE STAIRS
B	2020.09.09	INTERNAL ALTERATIONS (FLAT 2)
C	2020.09.09	INTERNAL ALTERATIONS (FLAT 2)
D	2020.09.10	INTERNAL ALTERATIONS (FLAT 2)

KEY

NOTES
1. Do not scale from this drawing.
2. All dimensions are in millimeters.
3. Report all drawing errors, omissions and discrepancies to the architect.

KASIA WHITFIELD DESIGN

KASIA WHITFIELD@GMAIL.COM
07785055555
07785055555

15 BELSIZE SQUARE
LONDON NW3 4HT

PROPOSED GROUND & FIRST FLOOR PLAN

DATE	SCALE	STATUS
2020.08.10	1:100@A3	PLANNING
PROJECT NO.	DRAWING NO.	REVISION
BS15	P02	D