


All levels and dimensions to be checked on site prior to construction / fabrication; report discrepancies immediately. Do not scale dimensions from this drawings. This drawing is copyright protected.

REVISION			
A	131119	Downtaking note added	AF
B	200120	downtakings removed from drawing	KC xx
refer to 11 series for downtakings			

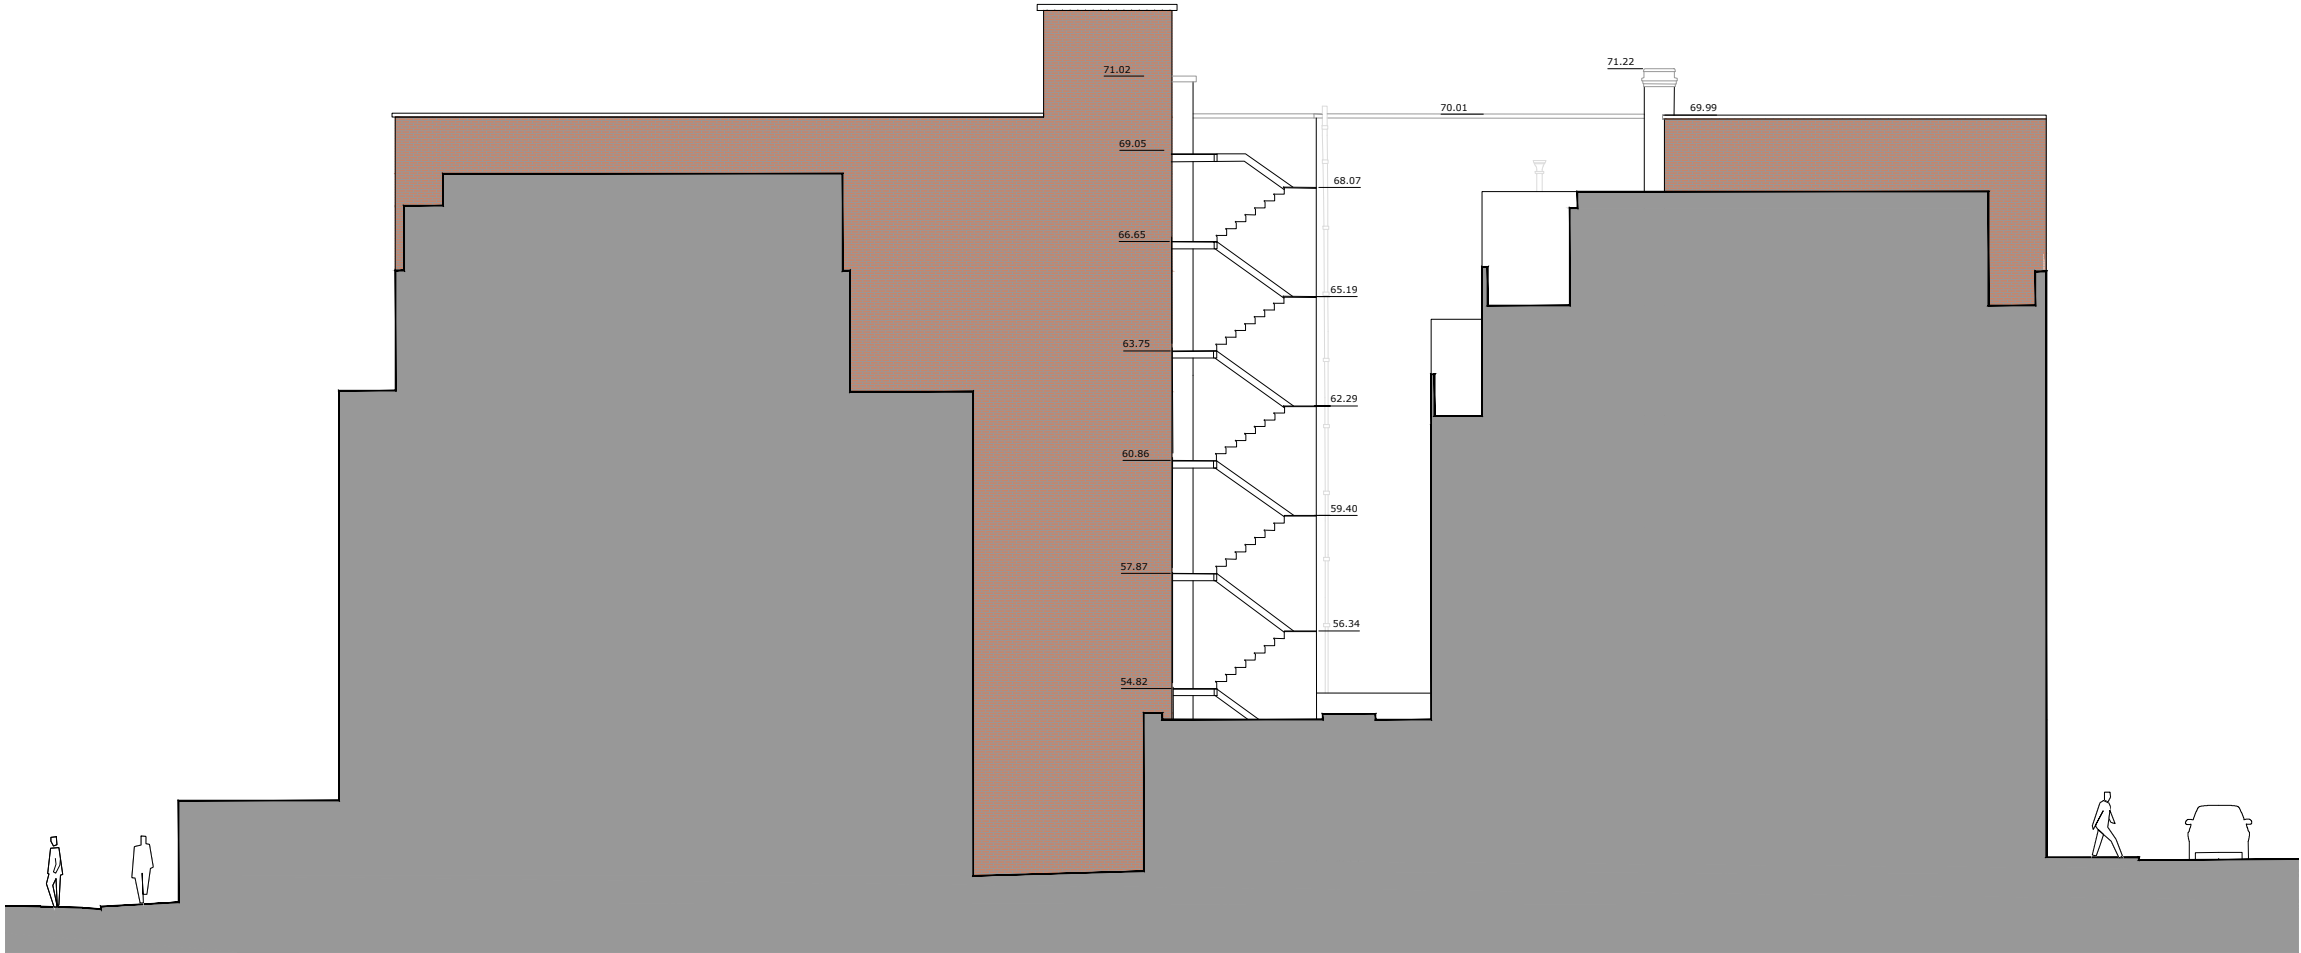

East Lightwell Elevation




South Lightwell Elevation



West Lightwell Elevation




West Elevation

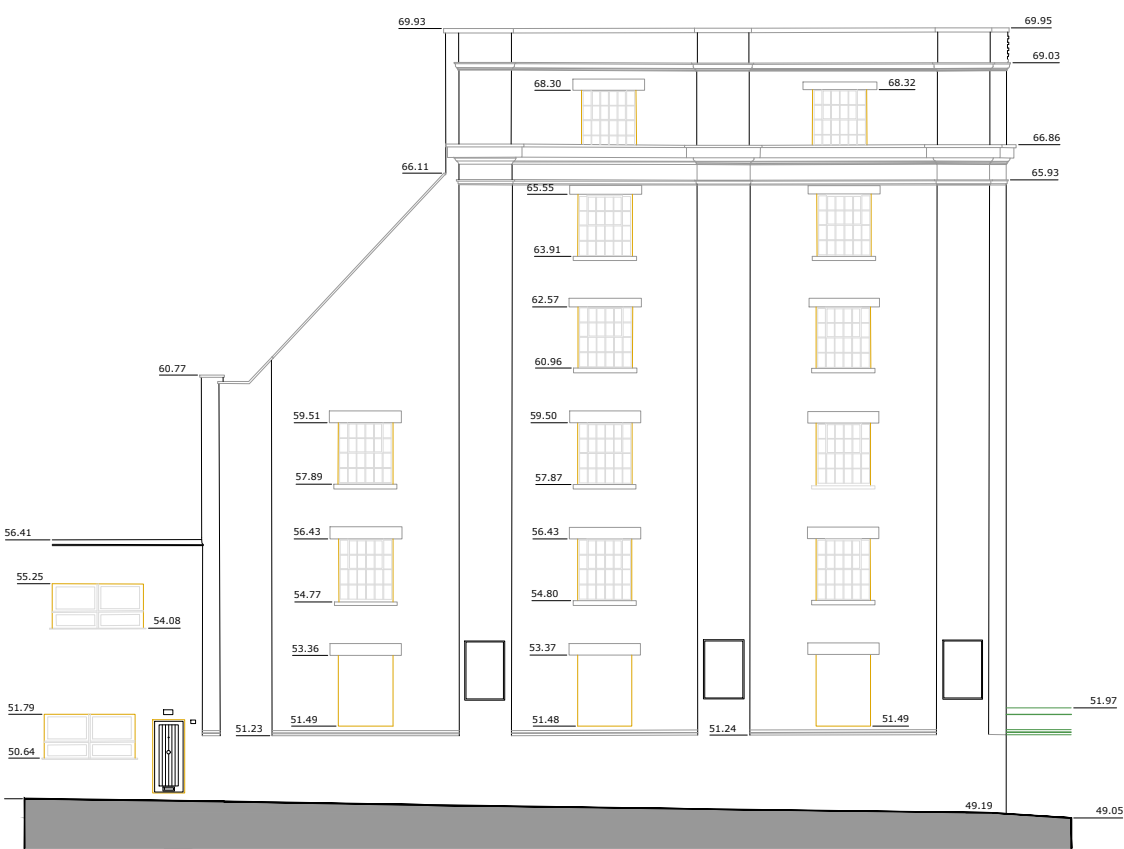

North West Elevation



East Elevation

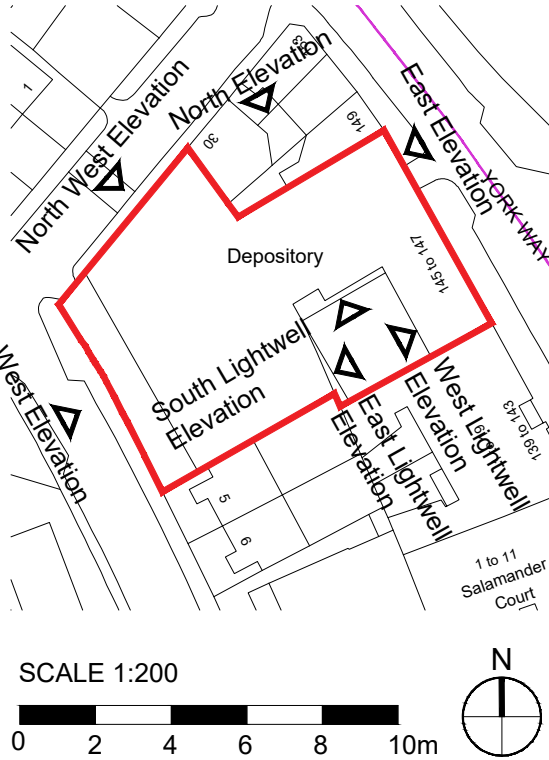

SCALE 1:200

0 2 4 6 8 10m

N

BUILDING WARRANT

SCALE	DATE	DRAWN	CHECKED
1:200	Oct '19	RT	AF

PROJECT

SHURGARD SELF STORAGE
CAMDEN, LONDON
N7 9LG

DRAWING

Elevations
As Existing

Threesixty
Architecture

10 MONTROSE STREET
GLASGOW
G1 1RE

0141 229 7575
www.360architecture.com

DRAWING No.

18170GA-10-003B