



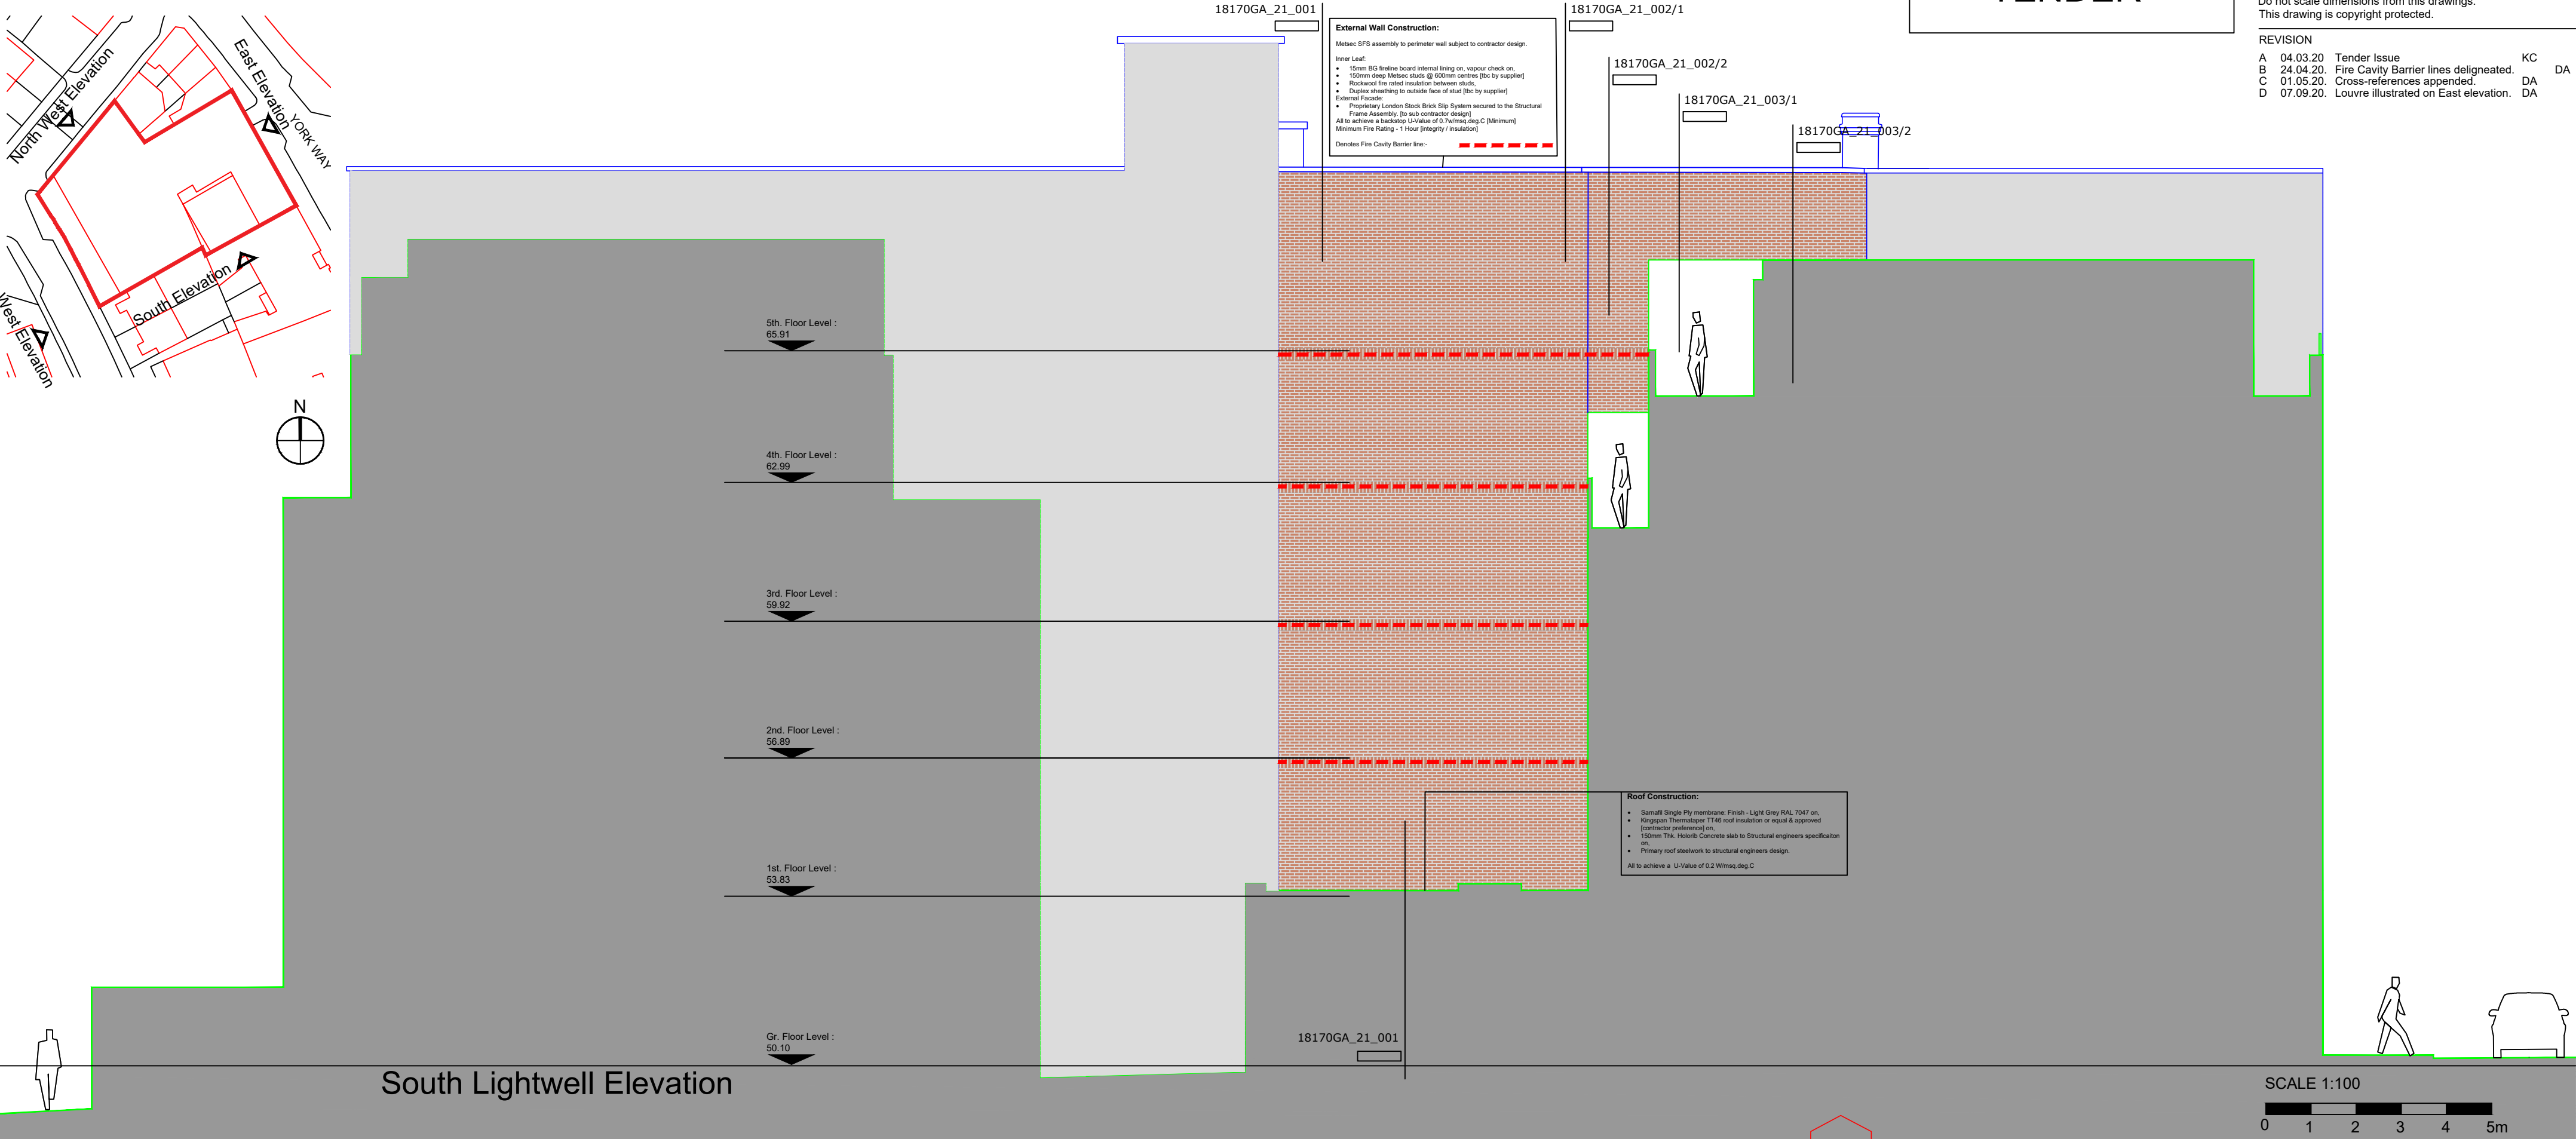

North West Elevation

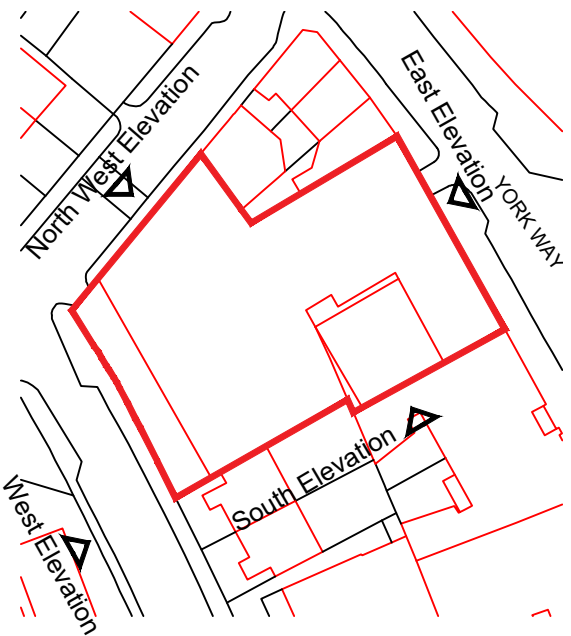


West Elevation



East Elevation

TENDER

NOTES				ORIGINAL A2
All levels and dimensions to be checked on site prior to construction / fabrication; report discrepancies immediately. Do not scale dimensions from this drawings. This drawing is copyright protected.				
REVISION				
A	04.03.20	Tender Issue		KC
B	24.04.20	Fire Cavity Barrier lines delineated.		DA
C	01.05.20	Cross-references appended.		DA
D	07.09.20	Louvre illustrated on East elevation.		DA

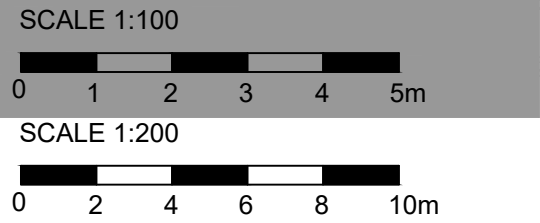

Planning

SCALE	DATE	DRAWN	CHECKED
1:100,200	Oct '19	RT	AF

PROJECT

SHURGARD SELF STORAGE
CAMDEN, LONDON
N7 9LG

DRAWING

Elevations
As Proposed

Threesixty
Architecture

10 MONTROSE STREET
GLASGOW
G1 1RE

0141 229 7575
www.360architecture.com

DRAWING No.

18170GA-20_10D