

Window types listed above blocks.

[illegible]

Do not scale this drawing.
All dimensions shall be checked by the Contractor
before construction is started.

© Randall Shaw Billingham

RANDALL SHAW BILLINGHAM

Architects
Planning Consultants

54 Haverstock Road London N16 5SA
e-mail: rsbillingham@aol.com
tel: (020) 75347472


CAMDEN
DERBY LODGE
WINDOW REPLACEMENT

DWG TITLE
1 - 36 DERBY LODGE
BRITANNIA STREET
REAR ELEVATIONS AS EXISTING
SHEET 1 OF 4

SCALE 1: 100 @ A3 DWN. bs

DATE	10/19	CHK.	Kr
------	-------	------	----

DWG NO. 254/301 REV. .

 

Window types listed above blocks.



Do not scale this drawing.
All dimensions to be checked by the Contractor before construction proceeds.
© Randall Shaw Billingham

RANDALL SHAW BILLINGHAM
Architects Energy Consultants Planners
54 Harcombe Road London N16 0SA
e-mail: rsba@randallshaw.co.uk
tel: 020 7254 7472


JOB TITLE
CAMDEN
DERBY LODGE
WINDOW REPLACEMENT

DWG TITLE
1 - 36 DERBY LODGE
BRITANNIA STREET
REAR ELEVATIONS AS EXISTING
SHEET 3 OF 4

SCALE 1: 100 @ A3 DWN. bs


DATE	10/19	CHK.	Kr
------	-------	------	----

DWG NO. 254/303 REV.

 

Window types listed above blocks.

1	1	1	1	4A	4A	1	4A	4A	1
1	1	1	1	4A	4A	1	4A	4A	1
1	1	1	1	4A	4A	1	4A	4A	1
1	1	1	1	4A	4	1	4	4	1
1	1	1	1	4A	4A	1	4A	4A	1
1	5		9B	4A	4A	1	4A	4A	1

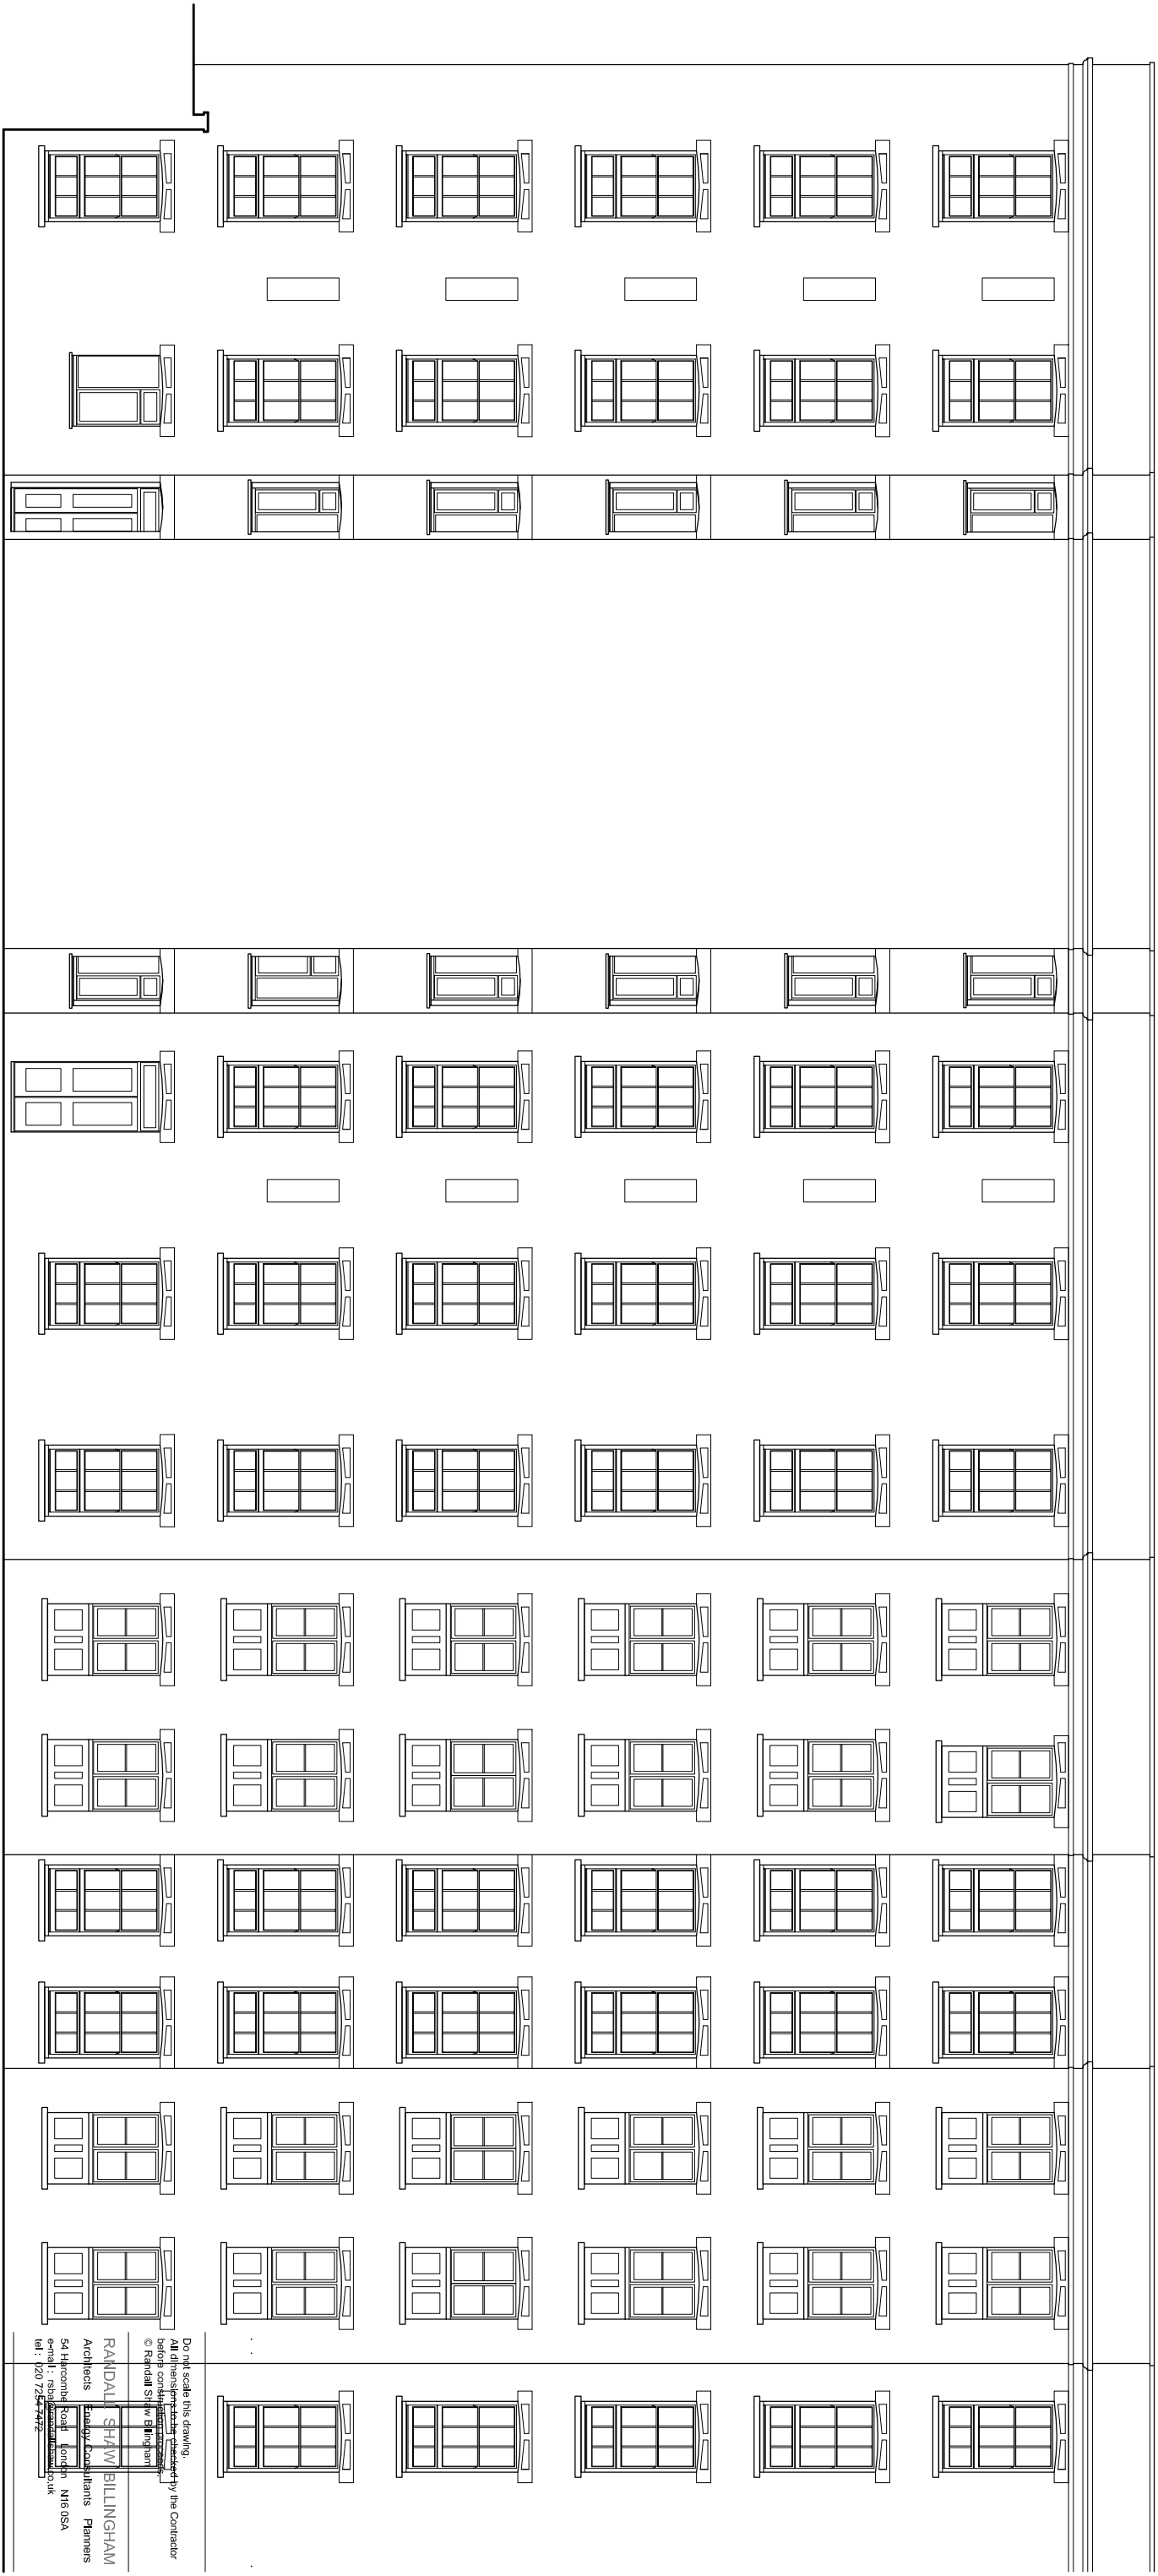

Do not scale this drawing.
All dimensions to be checked by the Contractor
before construction begins.
© Randall Shaw Bunting
RANDALL SHAW BILLINGHAM
Architects
54 Hicombel Road London N16 0SA
e-mail: rshaw@randallshaw.co.uk
tel: 020 7254 7472

JOB TITLE
CAMDEN
DERBY LODGE
WINDOW REPLACEMENT

DWG TITLE
69 - 102 DERBY LODGE
WICKLOW STREET
REAR ELEVATIONS AS EXISTING
SHEET 1 OF 4

Window types listed above blocks.




Do not scale this drawing.
All dimensions to be checked by the Contractor before construction proceeds.
© Randall Shaw Billingham

RANDALL SHAW BILLINGHAM
Architects Energy Consultants Planners
54 Harcombe Road London N16 0SA
e-mail : rsbw@randallshaw.co.uk
tel : 020 7254 7472

JOB TITLE
CAMDEN
DERBY LODGE
WINDOW REPLACEMENT

DWG TITLE
69 - 102 DERBY LODGE
WICKLOW STREET
REAR ELEVATIONS AS EXISTING
SHEET 2 OF 4

Window types listed above blocks.

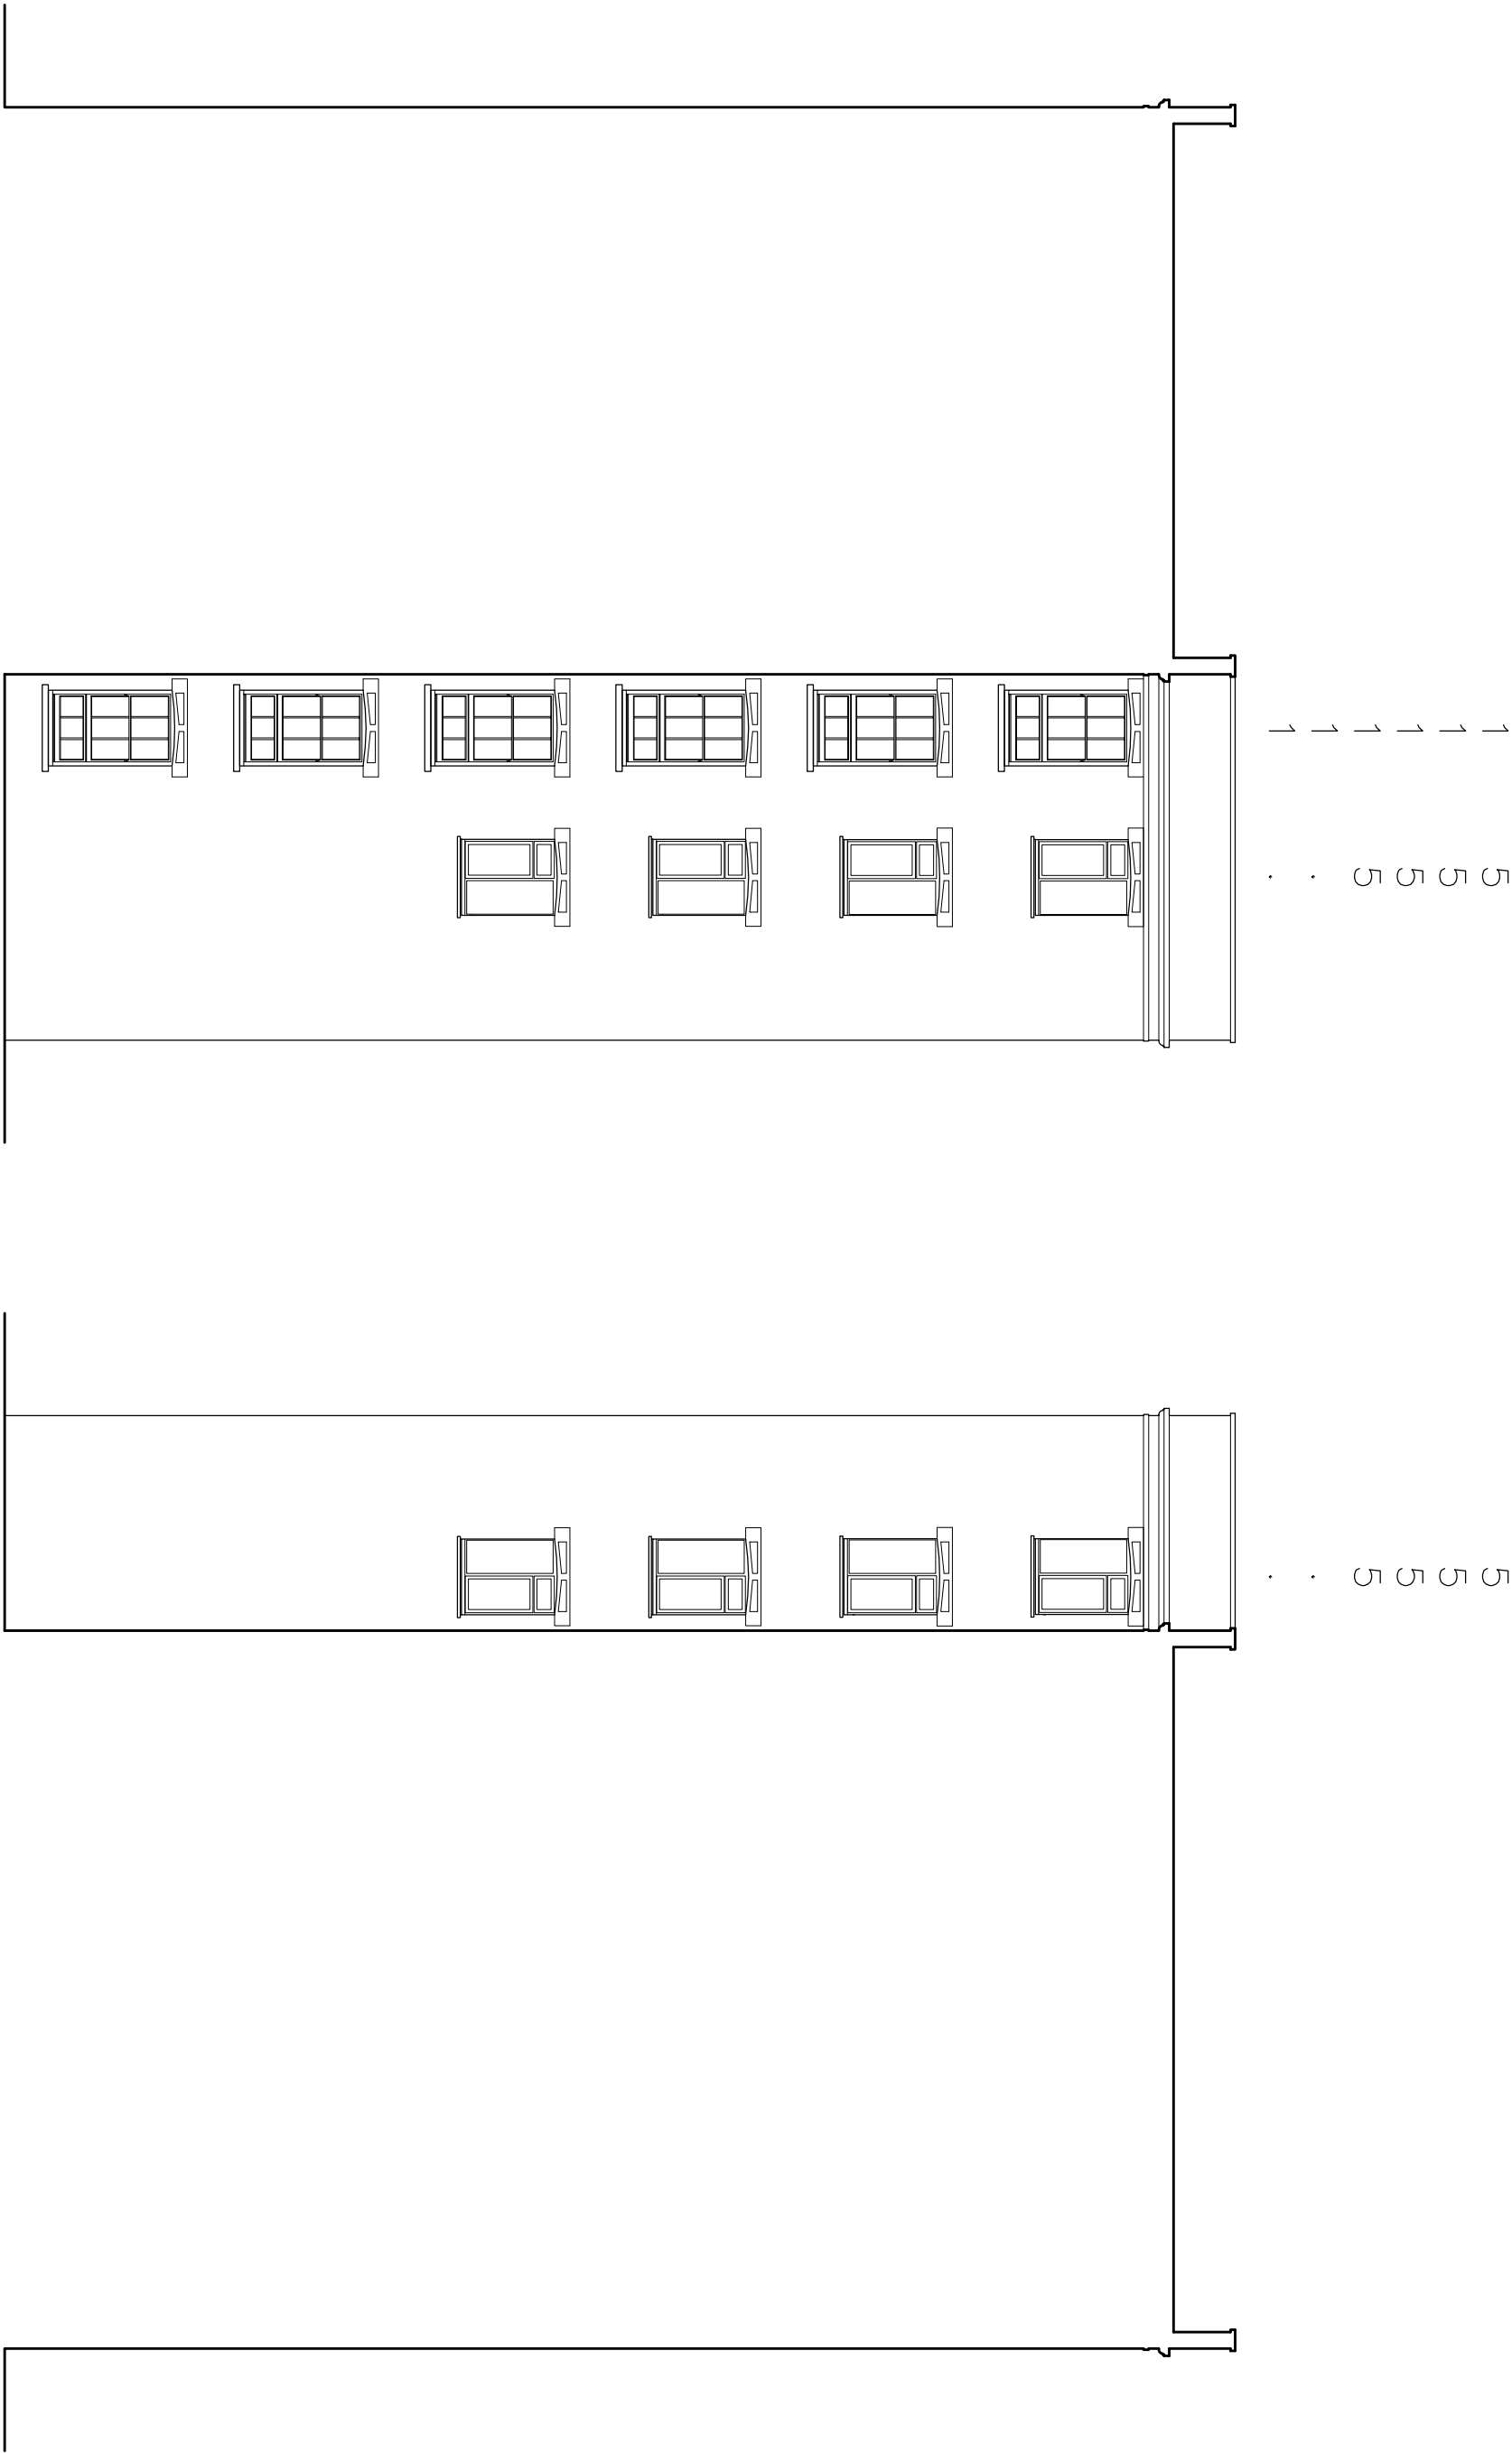


Do not scale this drawing.
All dimensions to be checked by the Contractor
before construction proceeds.
© Randall Shaw Billingham

RANDALL SHAW BILLINGHAM
Architects Energy Consultants Planners
54 Harcombe Road London N16 0SA
e-mail : rsa@randallshaw.co.uk
tel : 020 7254 7472


JOB TITLE
CAMDEN
DERBY LODGE
WINDOW REPLACEMENT


DWG TITLE
69 - 102 DERBY LODGE
WICKLOW STREET
REAR ELEVATIONS AS EXISTING
SHEET 3 OF 4

SCALE	1:100 @ A3	DWN.	bs
DATE	10/19	CHK.	kr
DWG NO.	254/307	REV.	

 


Window types listed above blocks.

 


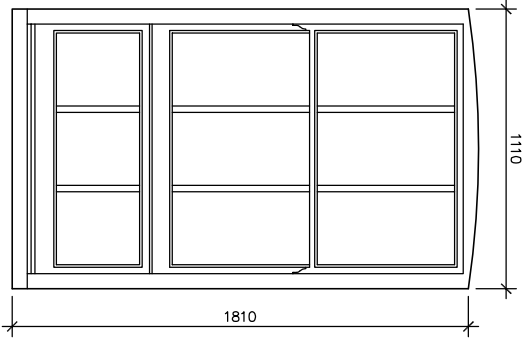


W1
No. : 82
Location : Rear elevations
Material : Timber
Opening : Vertical sliding sashes
Glazing : Single glazed
Glass : Clear float

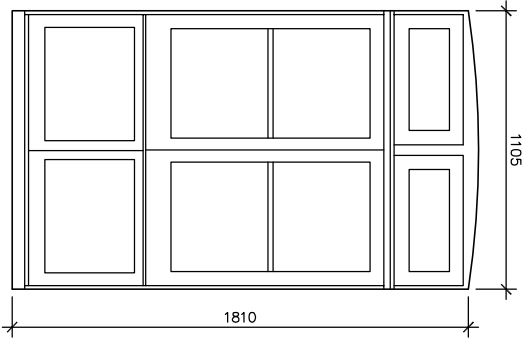


W2
No. : 11
Location : Rear elevations
Material : Timber
Opening : Side + top-hung casements
Glazing : Single glazed
Glass : Clear float

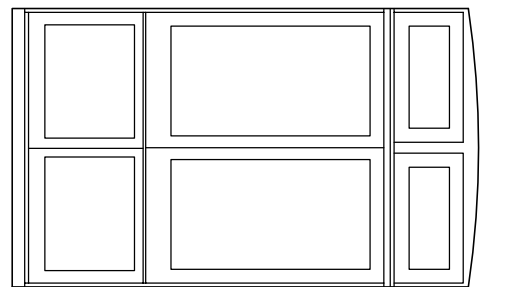


W2A
No. : 1
Location : Rear elevations
Material : Timber
Opening : Side + top-hung casements
Glazing : Single glazed
Glass : Clear float

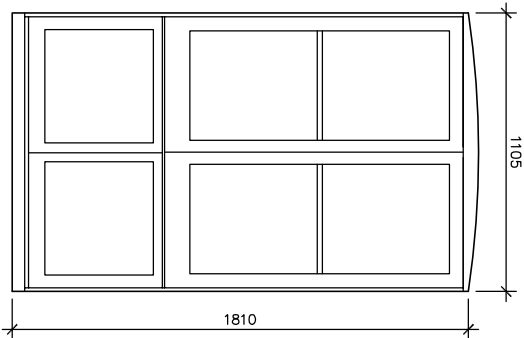


W3
No. : 38
Location : Rear elevations
Material : Timber
Opening : Side-hung casements
Glazing : Single glazed
Glass : Clear float

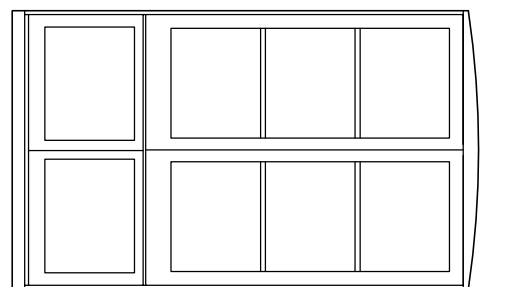


W3A
No. : 18
Location : Rear elevations
Material : Timber
Opening : Side-hung casements
Glazing : Single glazed
Glass : Clear float

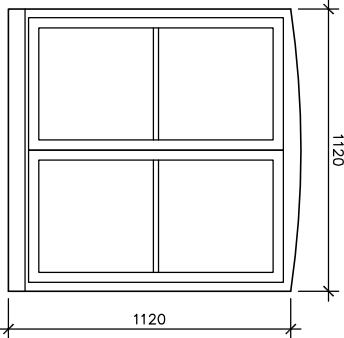


W4
No. : 21
Location : Rear elevations
Material : Timber
Opening : Side-hung casements
Glazing : Single glazed
Glass : Clear float

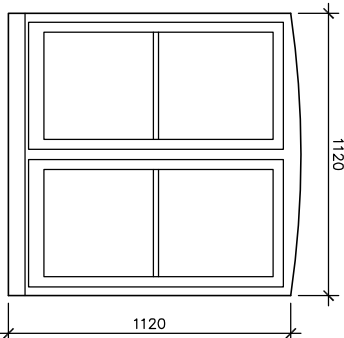


W4A
No. : 25
Location : Rear elevations
Material : Timber
Opening : Side-hung casements
Glazing : Single glazed
Glass : Clear float

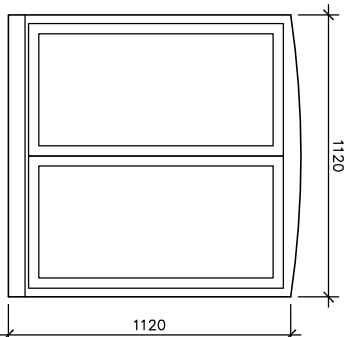


W4B
No. : 2
Location : Rear elevations
Material : Timber
Opening : Side-hung casements
Glazing : Single glazed
Glass : Clear float

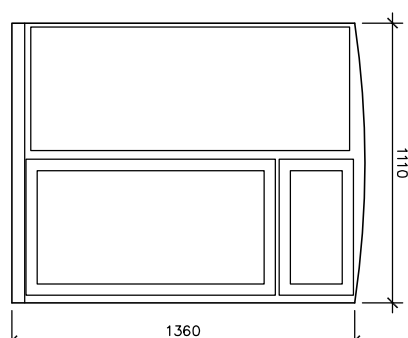


W5
No. : 47
Location : Rear elevations
Material : Timber
Opening : Side + top-hung casements
Glazing : Single glazed
Glass : Clear float

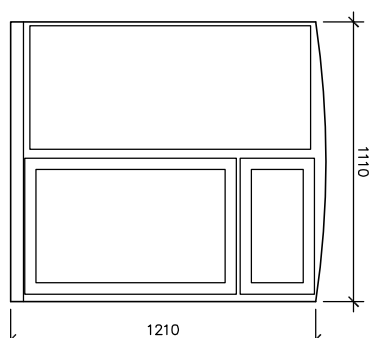


W6
No. : 1
Location : Rear elevations
Material : Timber
Opening : Side + top-hung casements
Glazing : Single glazed
Glass : Clear float

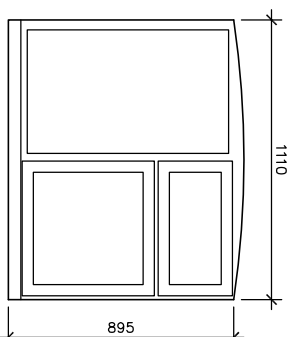


W7
No. : 4
Location : Rear elevations
Material : Timber
Opening : Side + top-hung casements
Glazing : Single glazed
Glass : Clear float

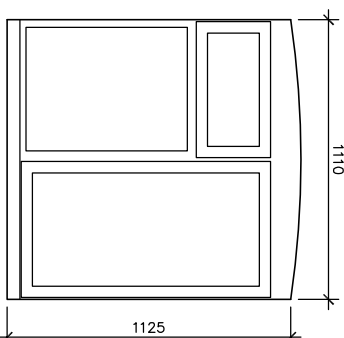


W8
No. : 1
Location : Rear elevations
Material : Timber
Opening : Side + top-hung casements
Glazing : Single glazed
Glass : Clear float

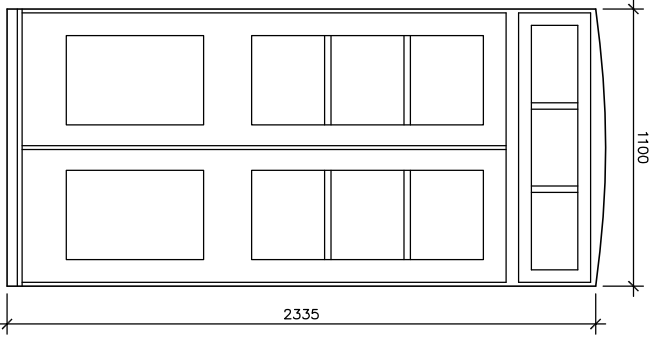

W9
No. : 1
Location : Rear elevations
Material : Timber
Opening : French doors
Glazing : Single glazed
Glass : Clear float

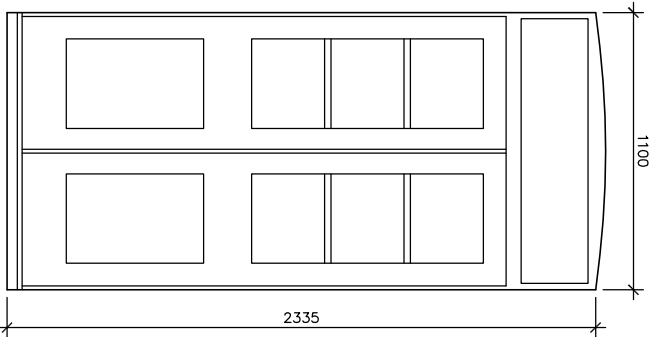

W9A
No. : 1
Location : Rear elevations
Material : Timber
Opening : French doors
Glazing : Single glazed
Glass : Clear float

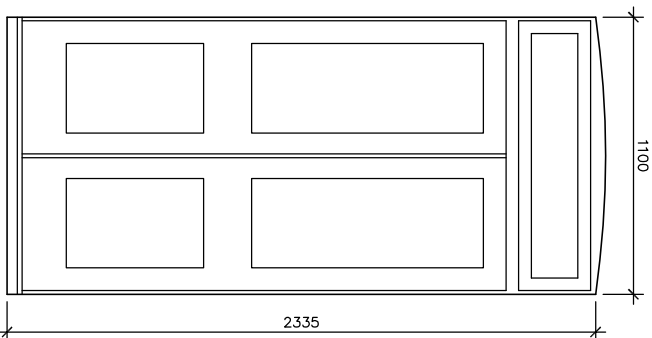

W9B
No. : 2
Location : Rear elevations
Material : Timber
Opening : French doors
Glazing : Single glazed
Glass : Clear float

Do not scale this drawing.
All dimensions to be checked by the Contractor
before construction proceeds.
© Randall Shaw Billingham

RANDALL SHAW BILLINGHAM
Architects Energy Consultants Planners
54 Harcombe Road London N16 0SA
e-mail : rsa@randallshaw.co.uk
tel : 020 7254 7472

JOB TITLE
**CAMDEN
DERBY LODGE
WINDOW REPLACEMENT**

DWG TITLE

WINDOWS AS EXISTING

SCALE 1:15 @ A3 DWG bs
1:30 @ A3 bs
DATE 10/19 CHK. kr

DWG NO. 254/ 309 REV.