
 


Proposed Exterior Furniture Plan (after 6pm)  
SCALE 1:100 @ A1

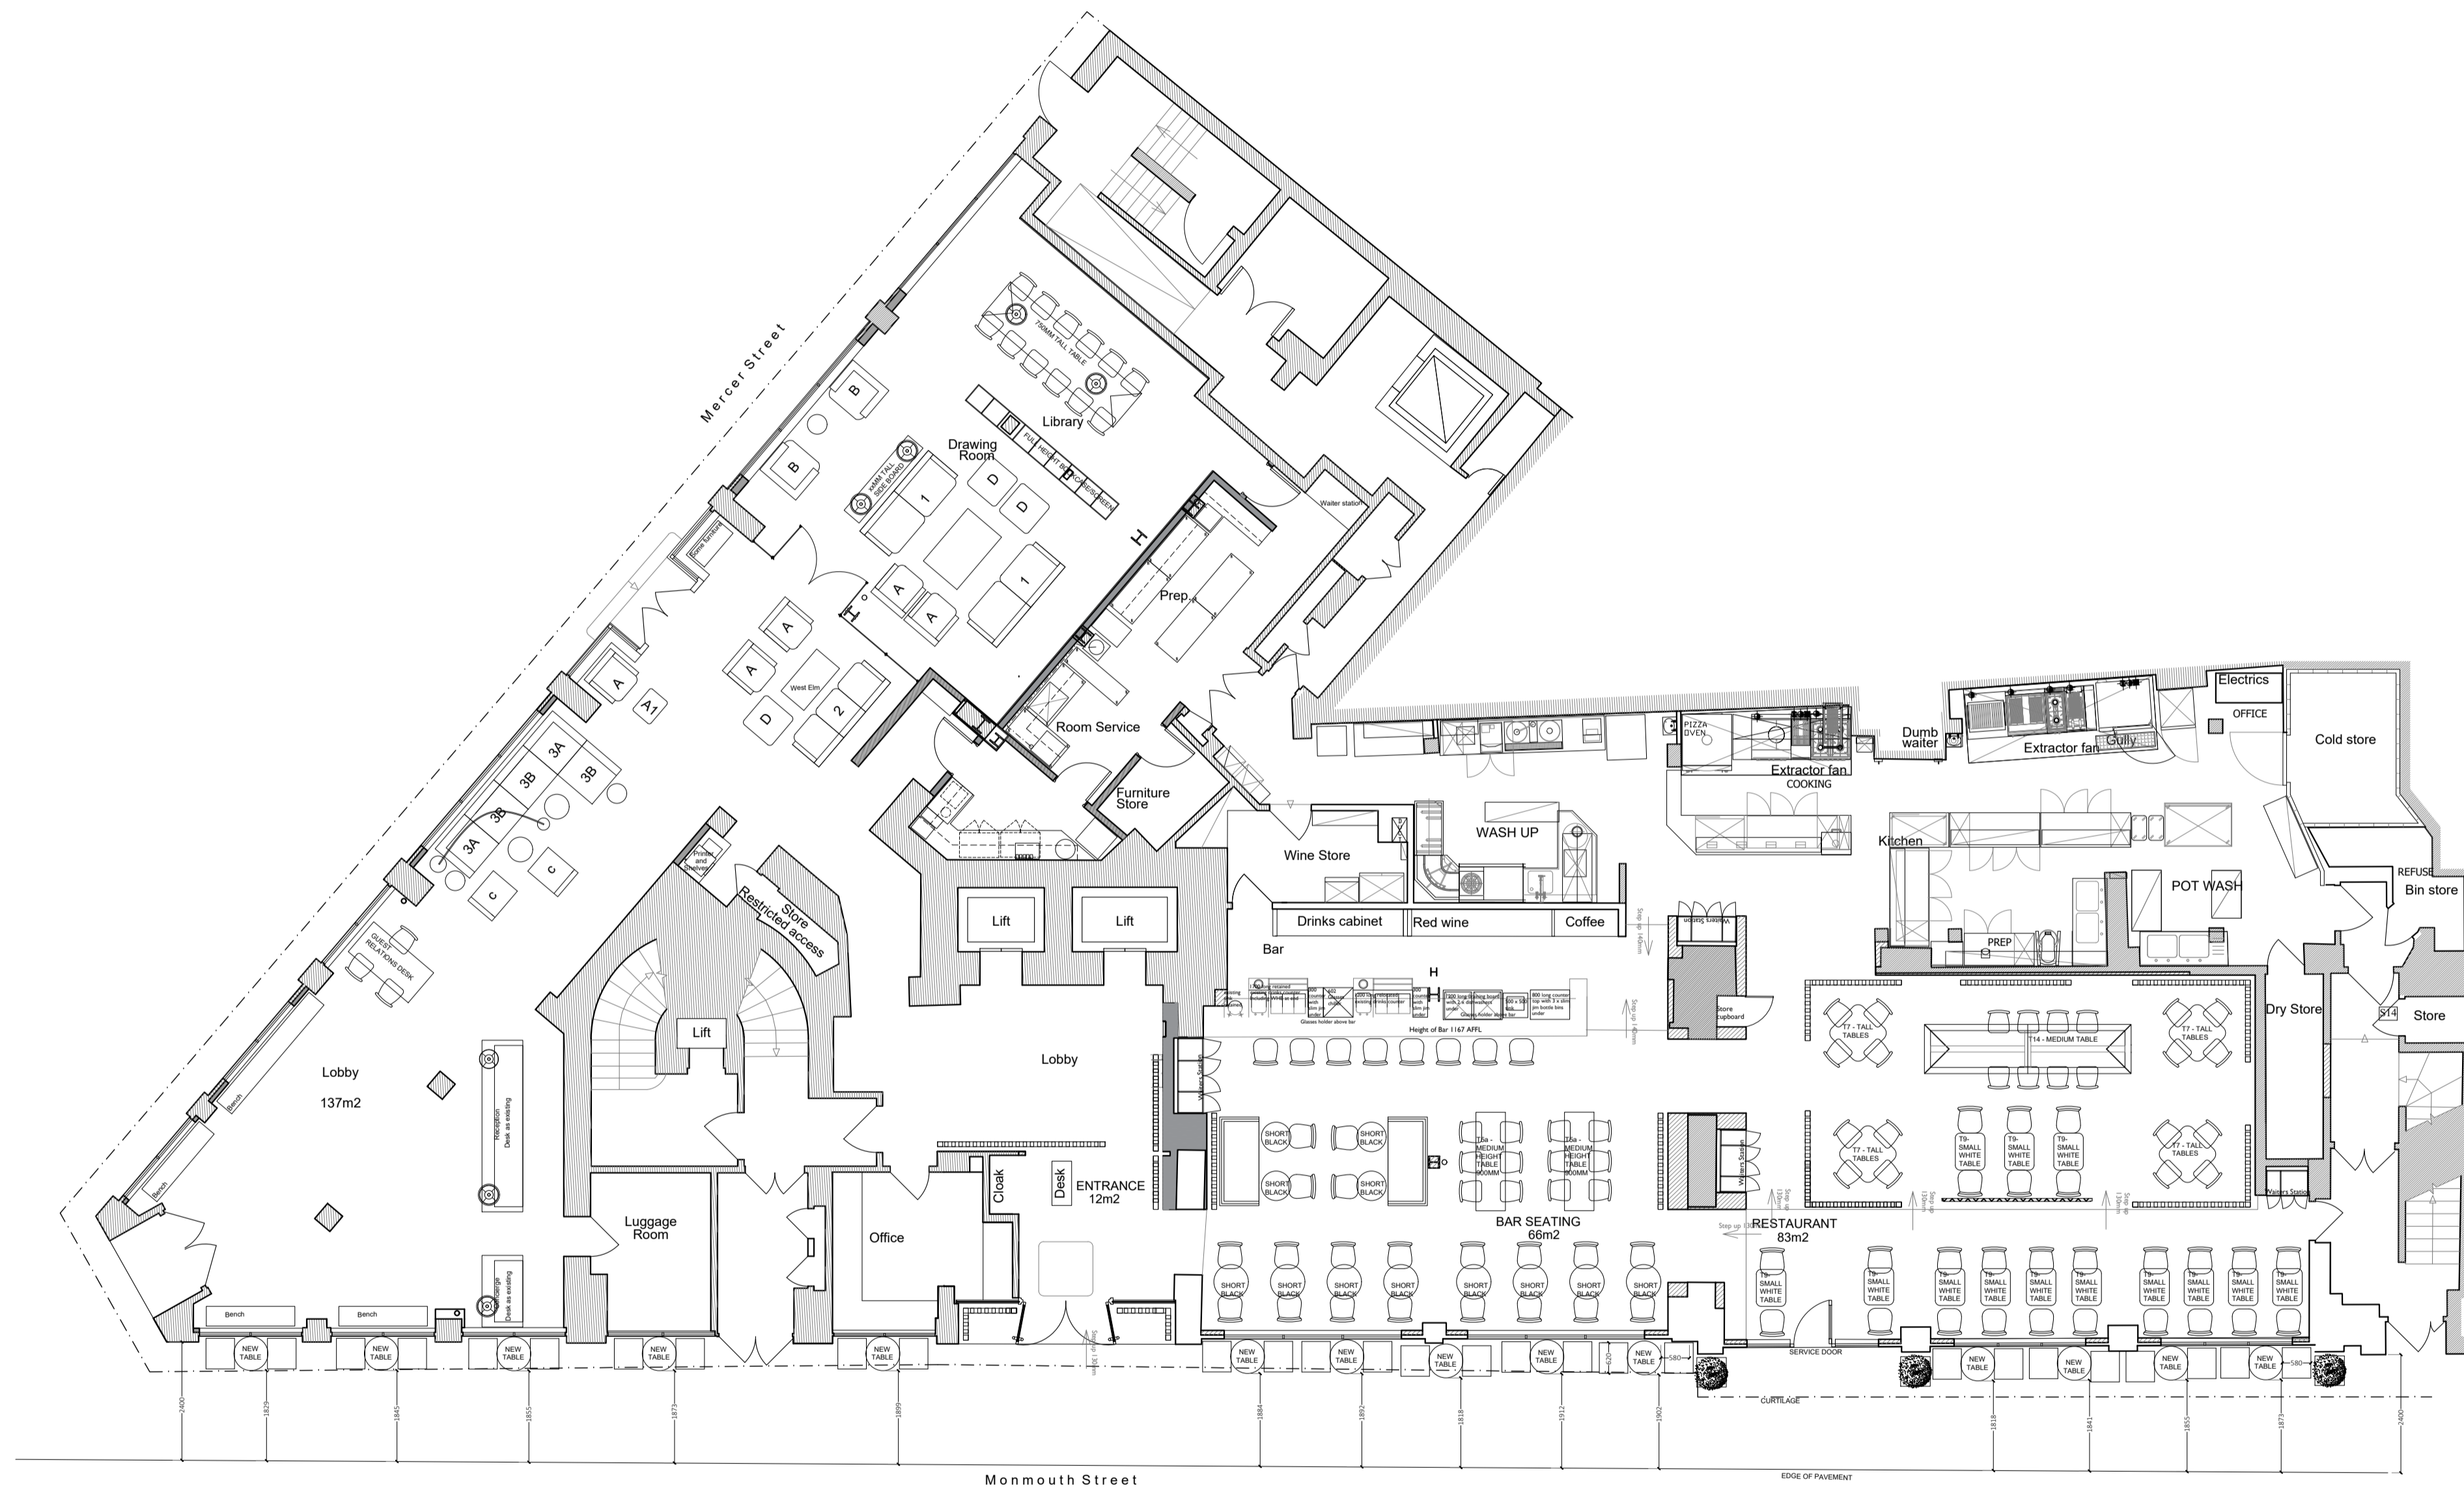

Pavement Licence

Mercer Street Hotel


Revision : Date : Description :

Project : Mercer Street Hotel

Drawing Title :  
Proposed - Ground Floor Plan  
- Pavement Licence

Client : Edwardian  
Scale : 1:100 @ A1  
Date : 04/09/2020  
Drawn By : AS  
Checked By : KS

Drawing Number :  
ME.2020.PV.001

 

140 Bath Road, Hayes,  
Middlesex UB3 5AW  
T: +44 (0)20 8757 7900  
F: +44 (0)20 8759 8422  
www.edwardian.com

Edwardian London Management Services Limited registered in  
England and Wales Registration number: 2800972