

# PLANNING

Planning and Building Regulations Design Consultants  
Architectural Technologists  
Local Authorities Planning Agent Group Member  
Local Authorities Building Control Partner Member  
Planning Portal Professional Status  
Landmark and Preweg Member  
Planning Appeal Consultants

[www.cadmonkies.co.uk](http://www.cadmonkies.co.uk)  
[cadmonkies@btconnect.com](mailto:cadmonkies@btconnect.com)  
01280 - 70 44 44



Head Office : The Beaumonts, 19 Westminster Court,  
BRACKLEY, Northants, NN13 7ED  
London Offices : Studio A2, Headcorn Road,  
Thornham Heath, London, CN7 8JQ  
Cadmonkies Studio A2 Castle Yard,  
Richmond, LONDON, TW10 6TF

CLIENT:  
Mr and Mrs M Upson

ADDRESS:  
The Turrets, 92 Froggall  
LONDON, NW3 6XB

CONTACT:  
Mrs G Upson

SITE:  
Garden Flat,  
91 Fitzjohns Avenue  
LONDON, NW3 6NX

SCHEME:  
Proposed Single Storey Rear  
Extension with Associated Internal and  
External Works.


DRAWING TITLE:  
Proposed Plans

DATE: March 2020  
DRAWN: david berious

SCALE: 1:100  
REV: 2  
D


DRAWING No:

P/20/062/004

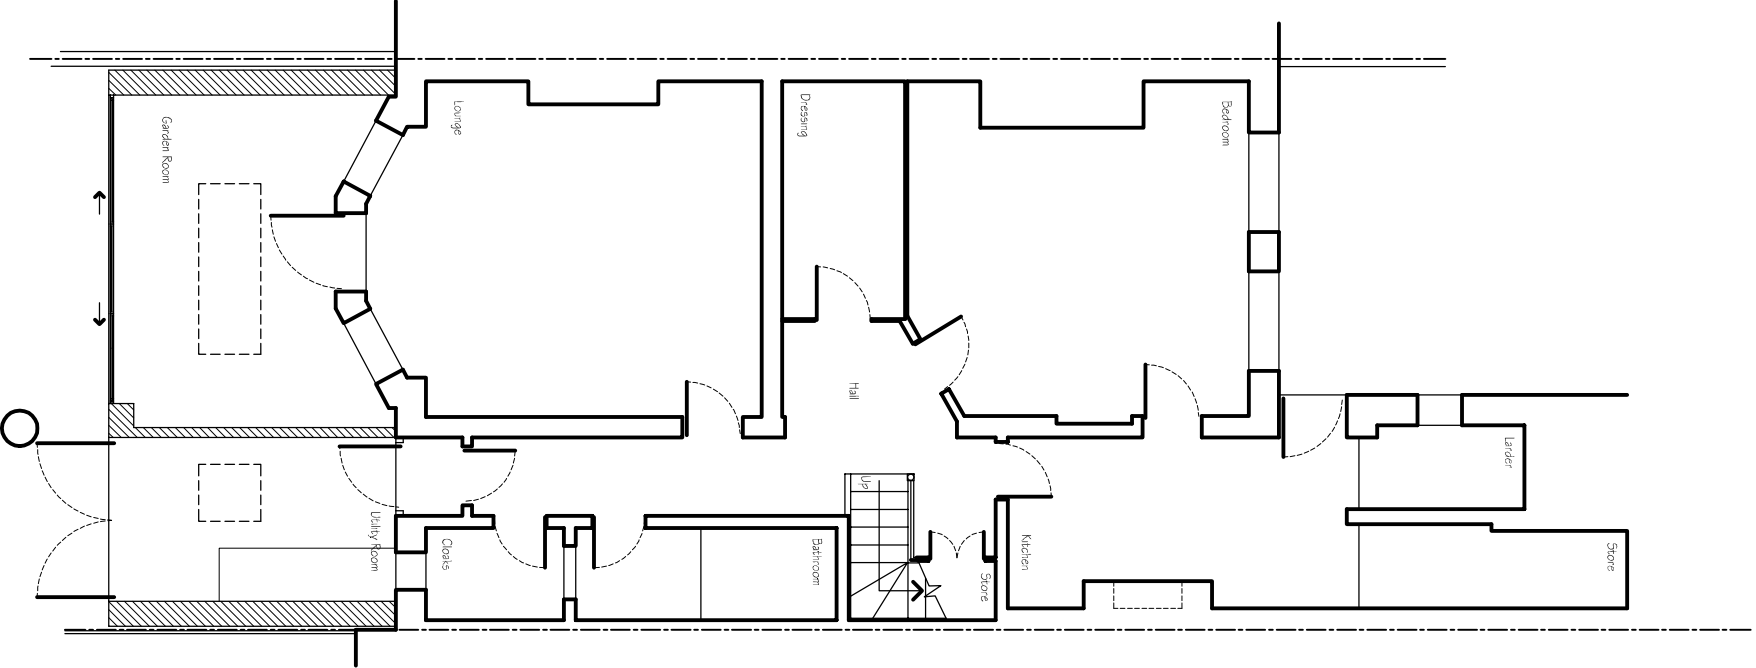

PROPOSED FLOOR PLAN


0 1 2 3 4 5 M

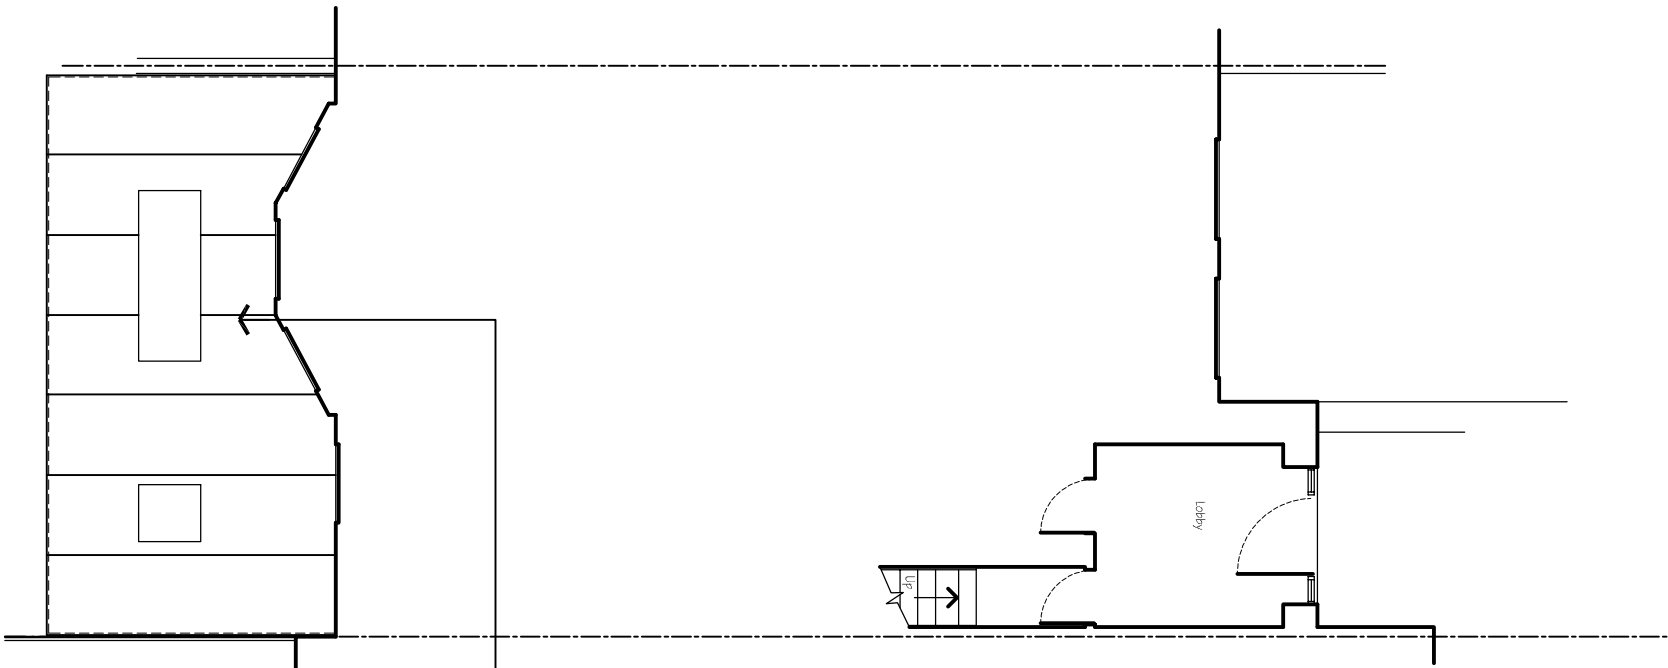

PROPOSED RAISED GROUND FLOOR PLAN

0 1 2 3 4 5 M

Proposed Zinc roofed extension.

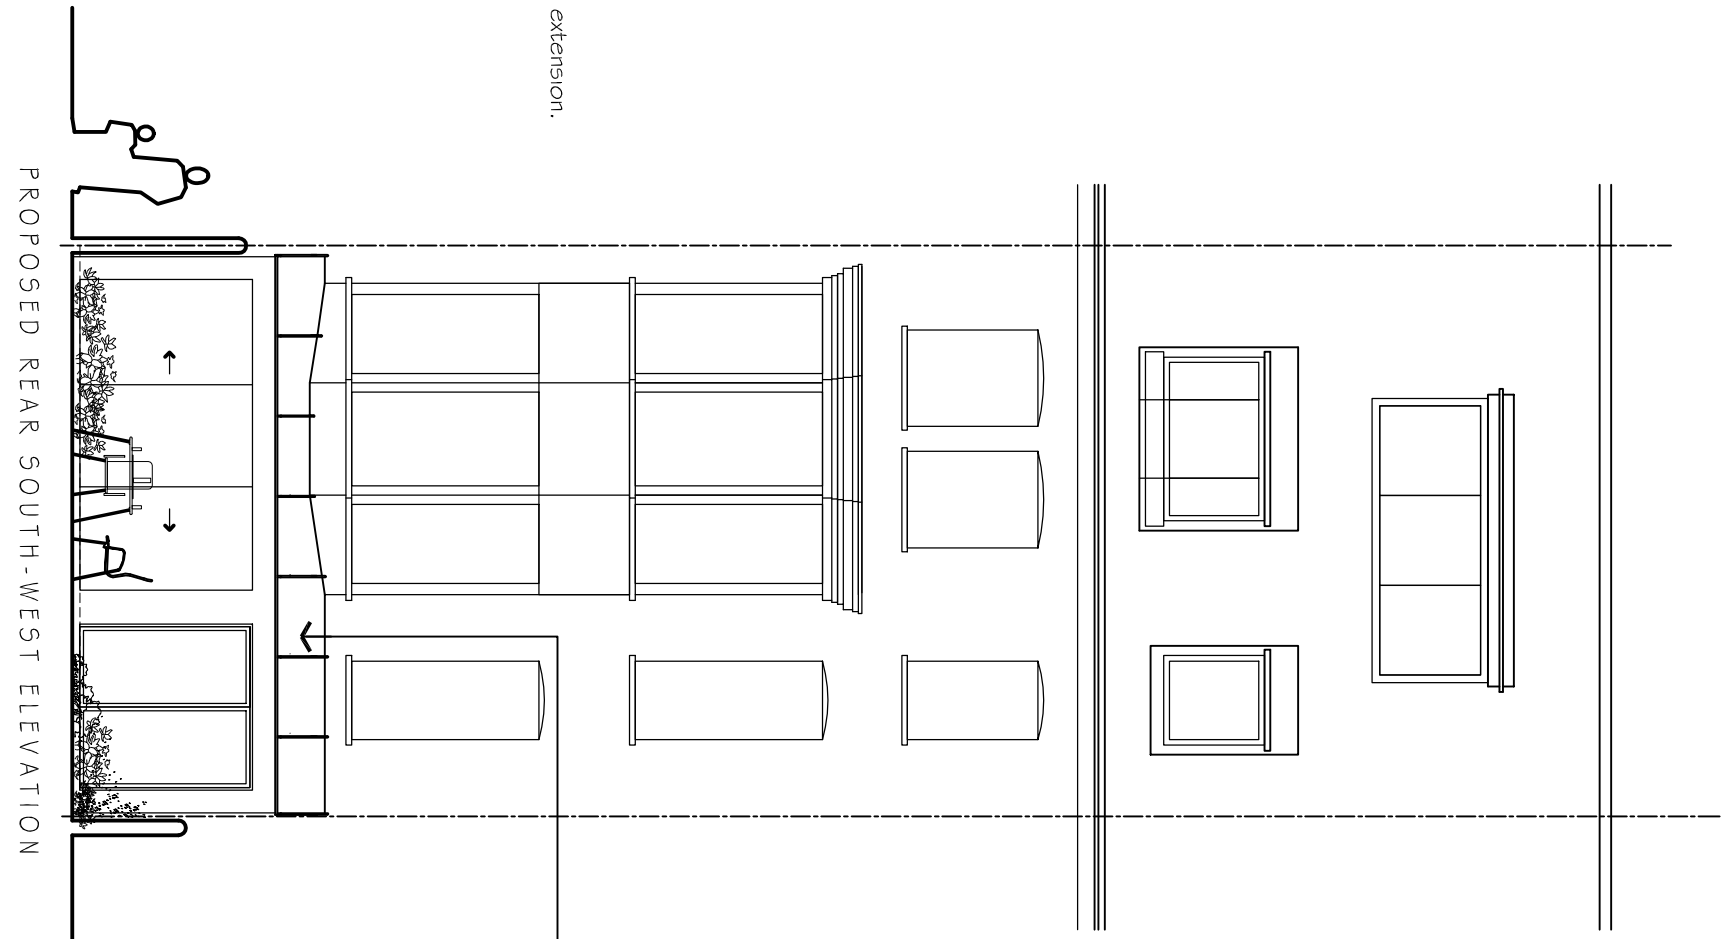

Proposed Zinc roofed extension.