

PLANNING

Planning and Building Regulations Design Consultants
Architectural Technologists
Local Authorities Planning Agent Group Member
Local Authorities Building Control Partner Member
Planning Portal Professional Status
Landmark and Proving Member
Planning Appeal Consultants

www.cadmonkies.co.uk
cadmonkies@btconnect.com
01280 - 70 44 44



Head Office : The Beathouse, 19 Westminster Court,
BRACKLEY, Northants, NN13 7ED
London Offices : Studio A2, Headroom Road,
Thornhill Heath, London, CN7 8DQ
Cadmonkies Studio A2 Castle Yard,
Richmond, LONDON, TW10 6TF

CLIENT:
Mr and Mrs M Upson

ADDRESS:
The Turrets, 92 Frognal
LONDON, NW3 6XB

CONTACT:
Mrs G Upson

SITE:
Garden Flat,
91 Fitzjohns Avenue
LONDON, NW3 6NX

SCHEME:
Proposed Single Storey Rear
Extension with Associated Internal and
External Works.


DRAWING TITLE:
Proposed Plans

DATE:	DRAWN:
March 2020	david berious

SCALE:	REV:
1 : 100	A2 D

DRAWING No:

P/20/062/005

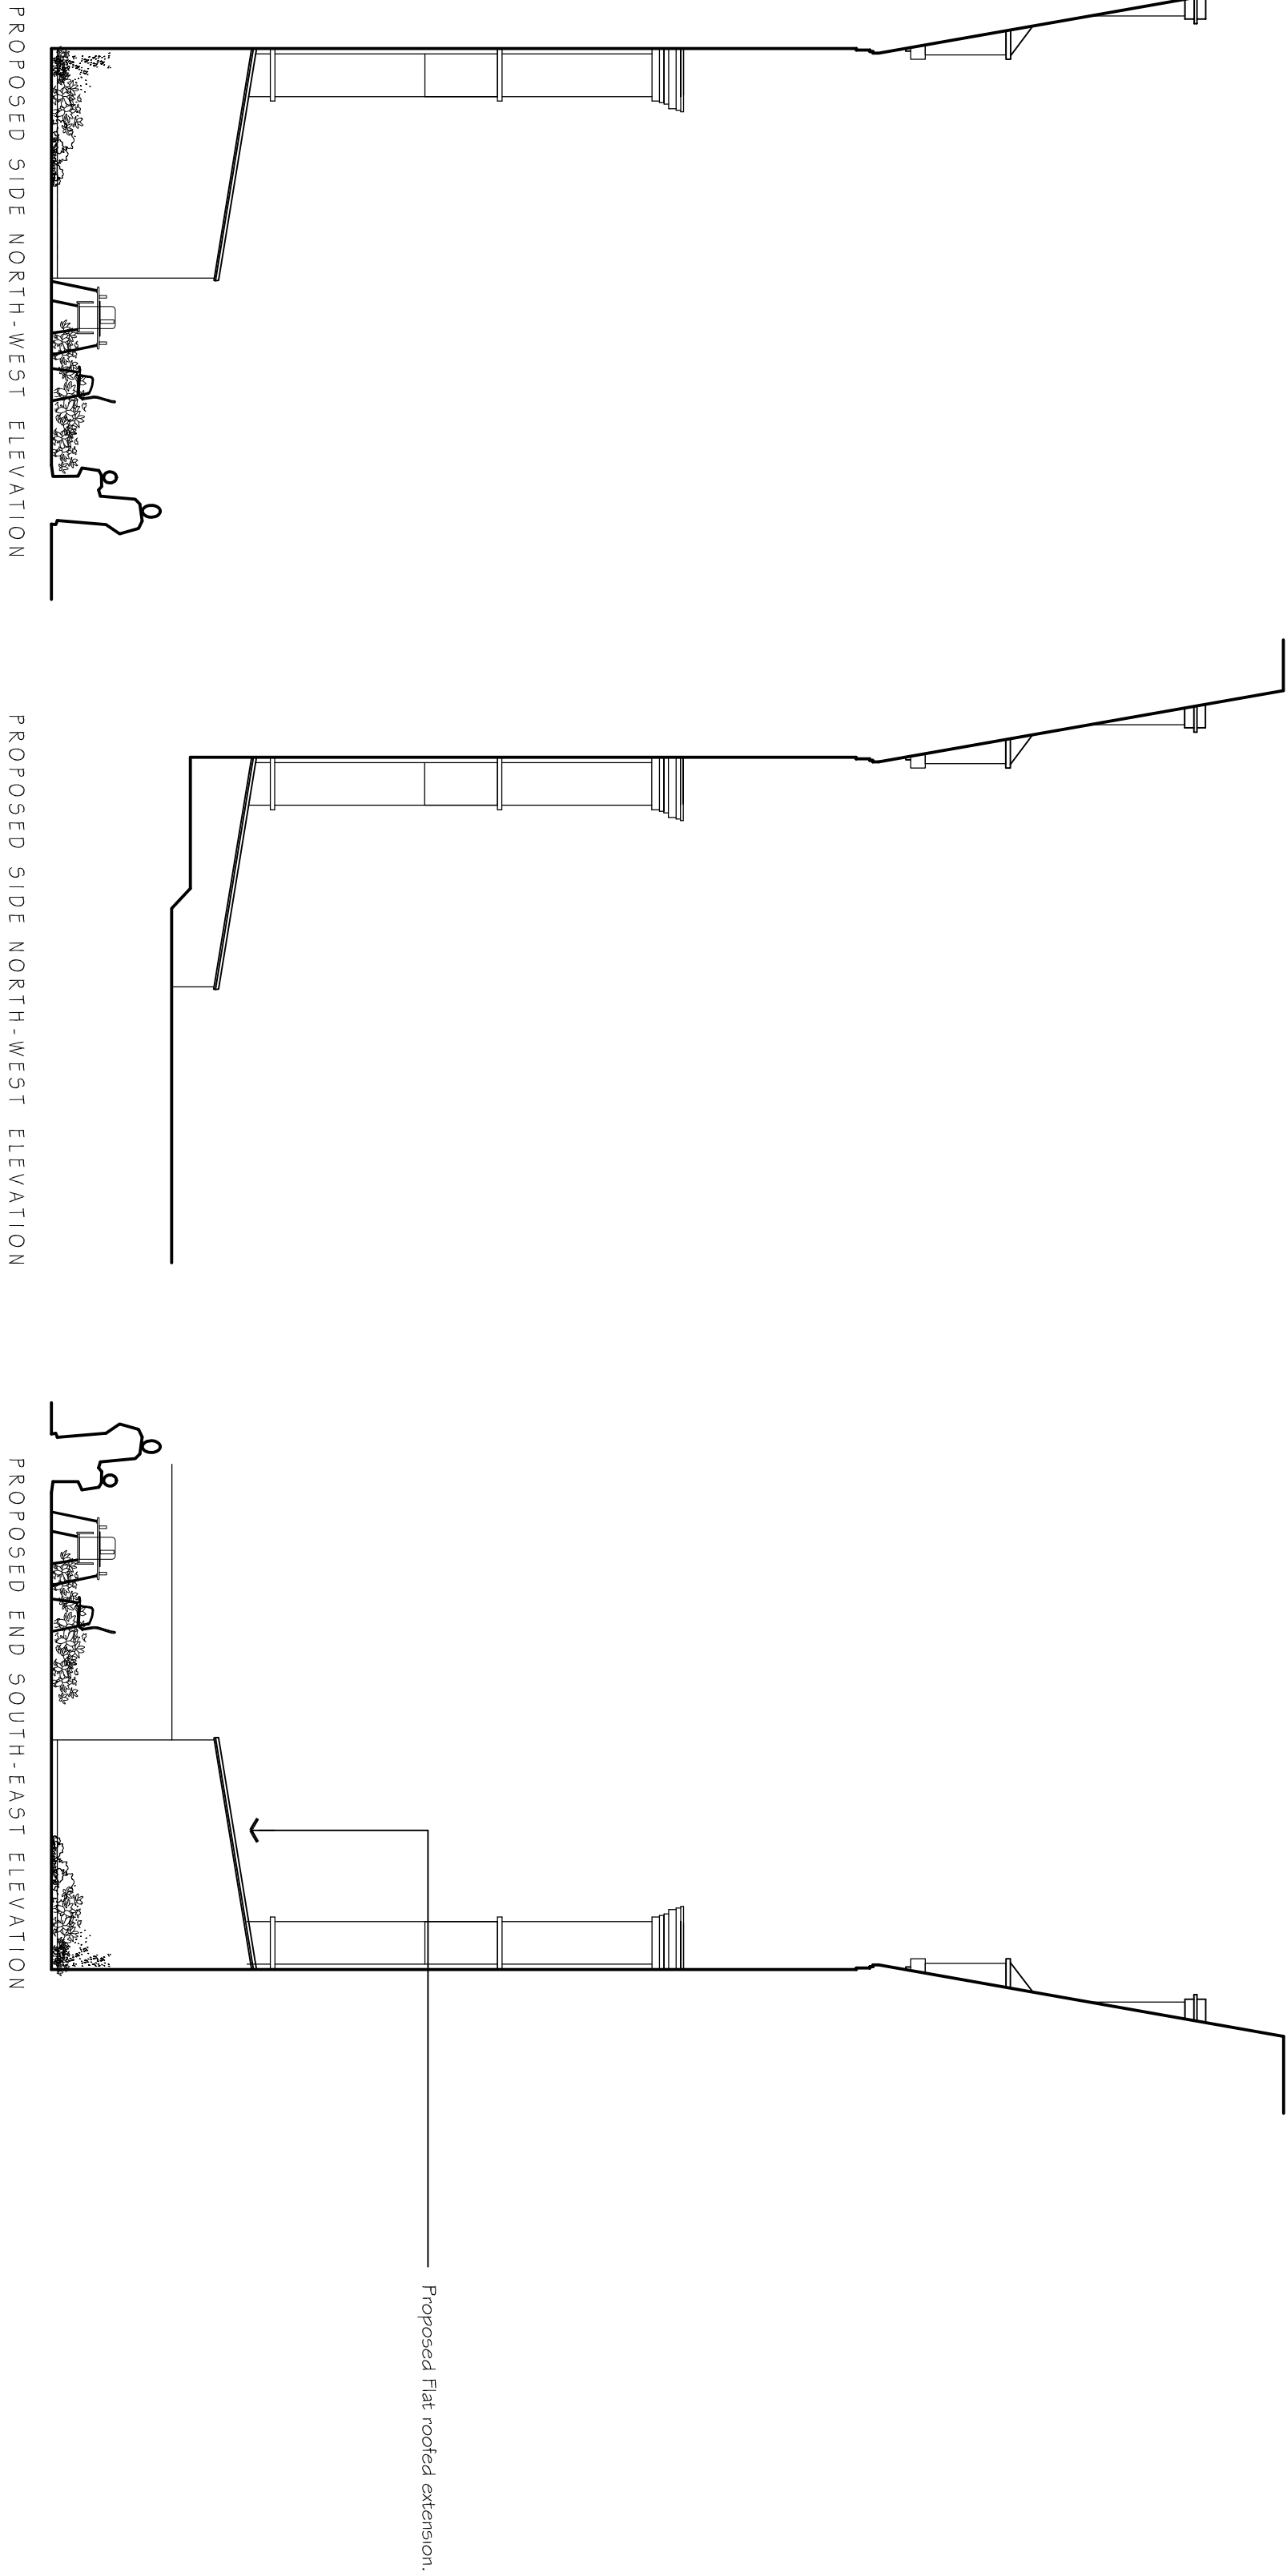

PROPOSED SIDE NORTH - WEST ELEVATION

PROPOSED SIDE NORTH - WEST ELEVATION

PROPOSED END SOUTH - EAST ELEVATION

Existing Brick Garden wall to retained
and protected during the works.