


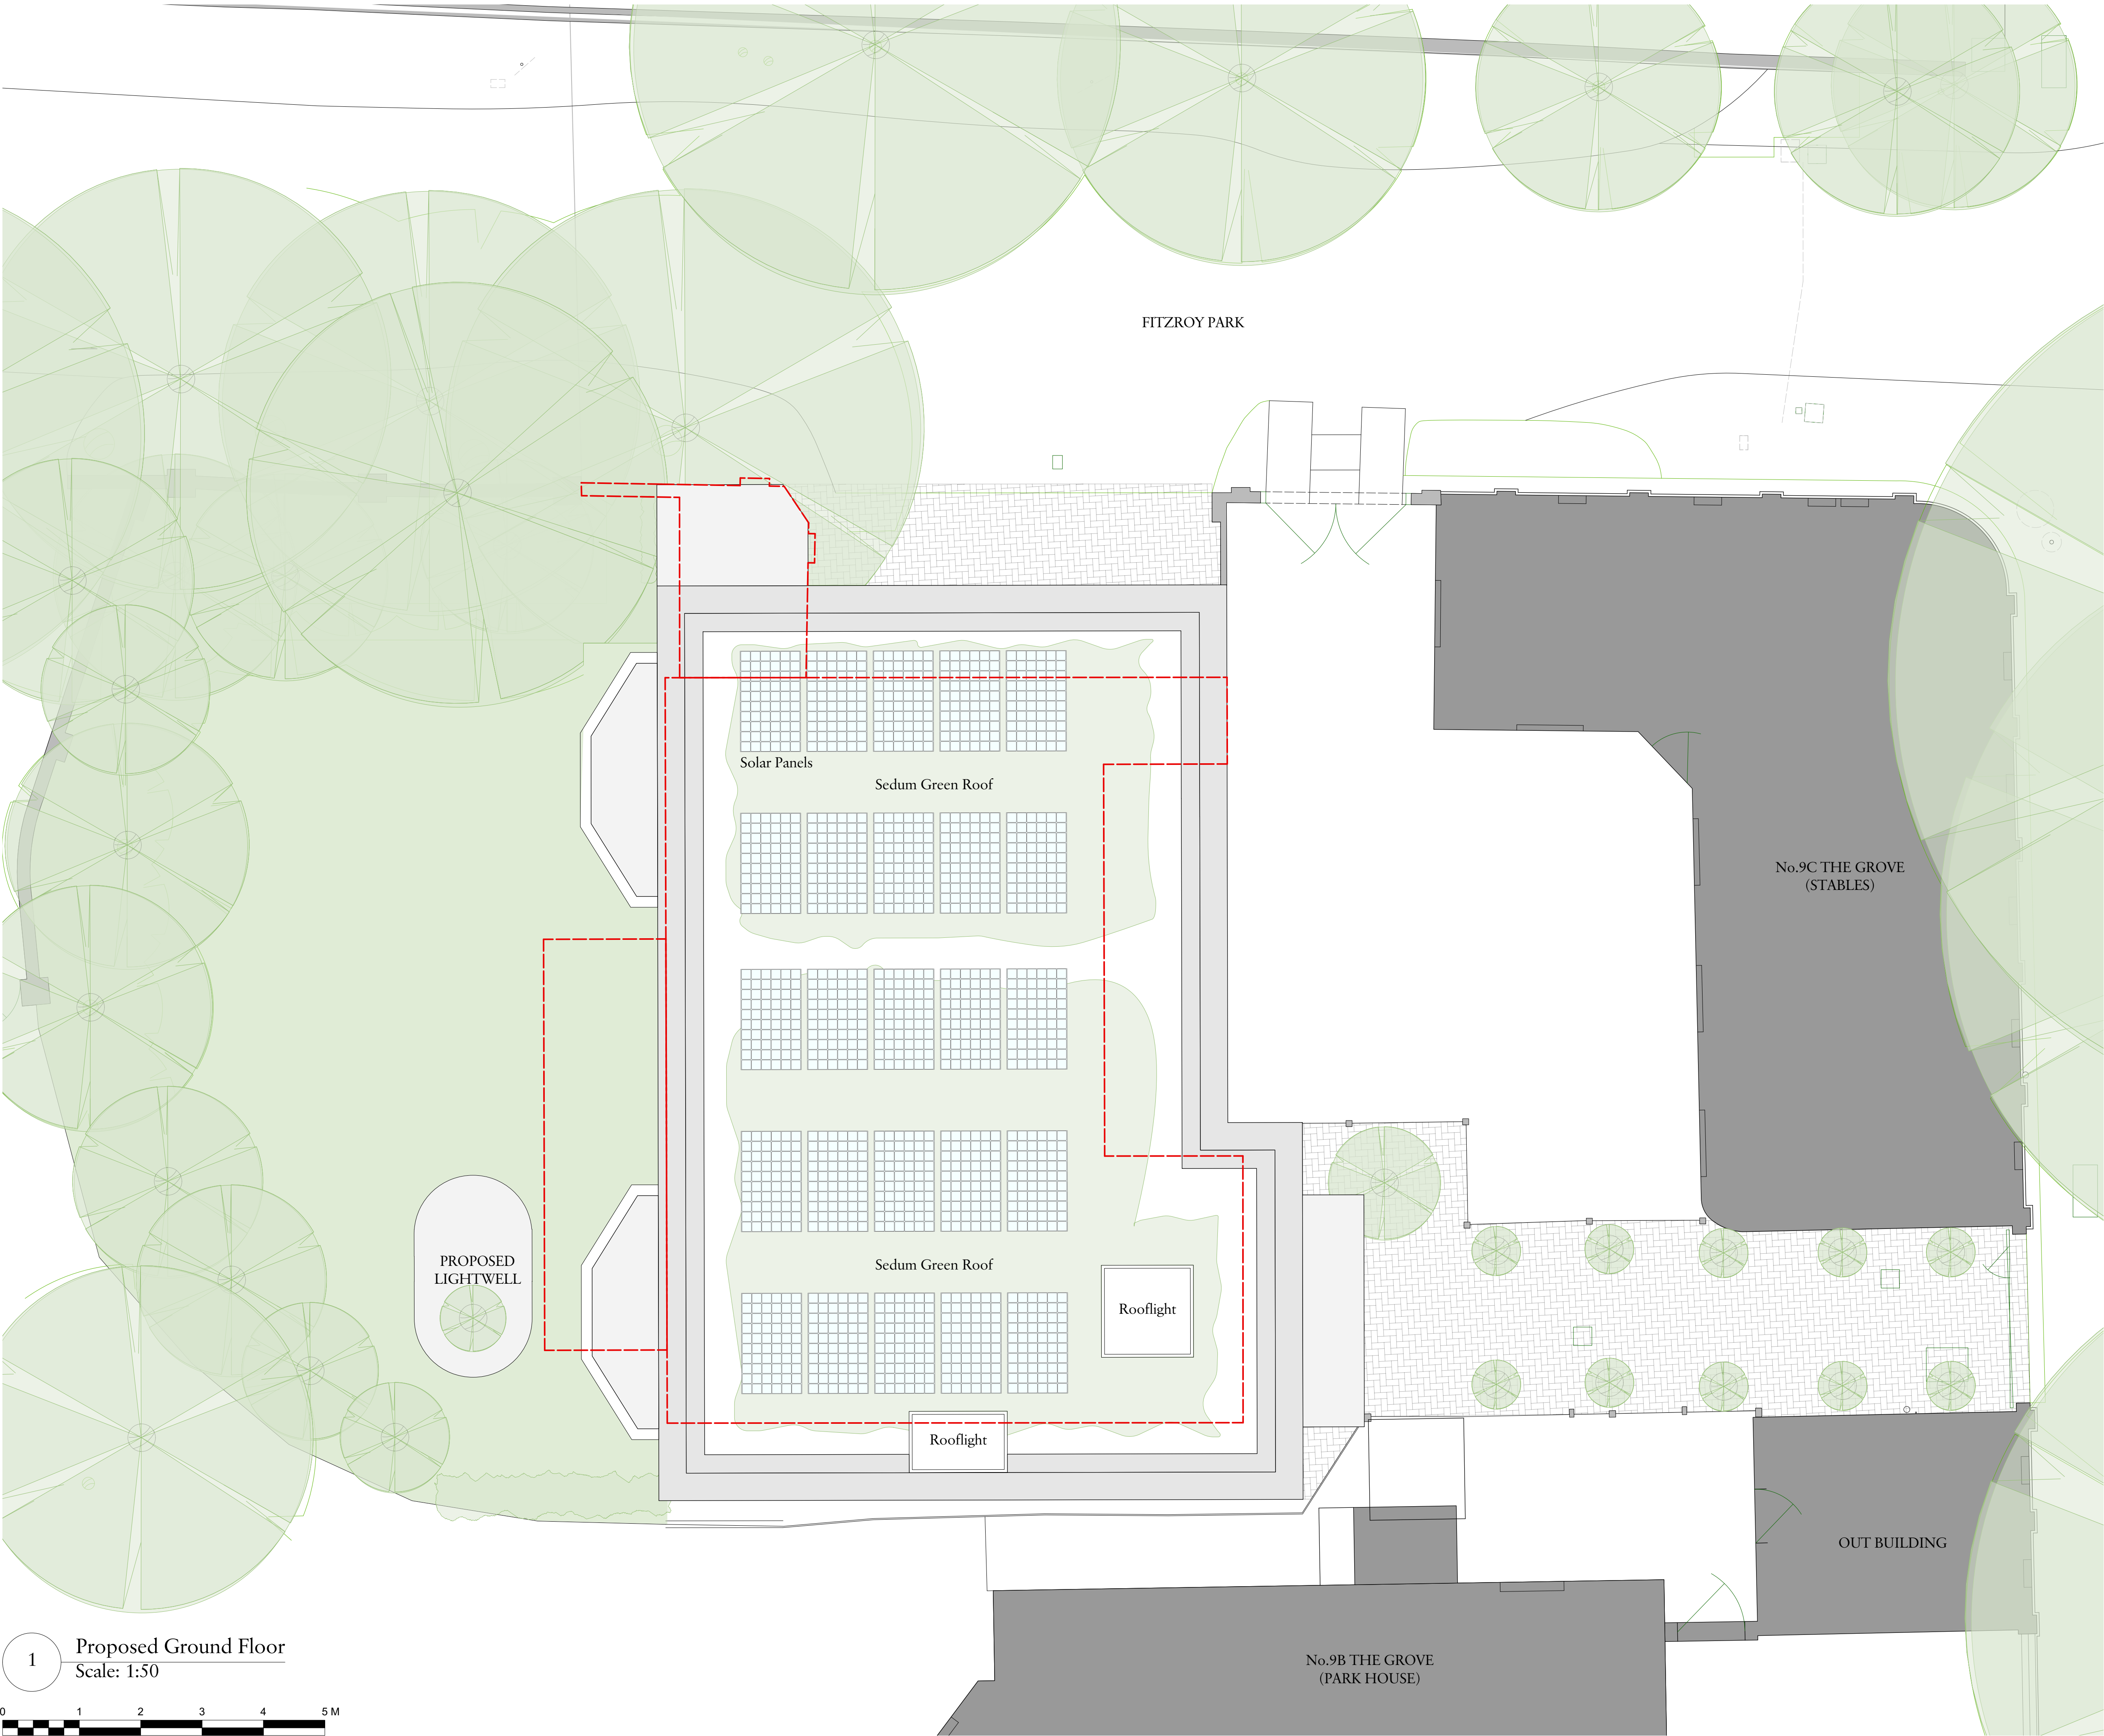

1 Proposed Ground Floor
Scale: 1:50

0 1 2 3 4 5 M

THE GROVE

Rev Date Details By

Charlton Brown Architecture & Interiors

The Belvedere, 2 Back Lane, Hampstead, London, NW3 1HL

Telephone +44(0)20 7794 1234
Email office@charltonbrown.com
Website www.charltonbrown.com



Client
Mr N Cohen

Project
9D The Grove, Highgate, London, N6 6JU

Drawing Title
Proposed Roof Plan

Date 07/08/2020 Drawn NL Checked JM

Scale
1:50

Issue Status
Planning

Project Number 1912 Drawing Number AP-00-102 Revision