

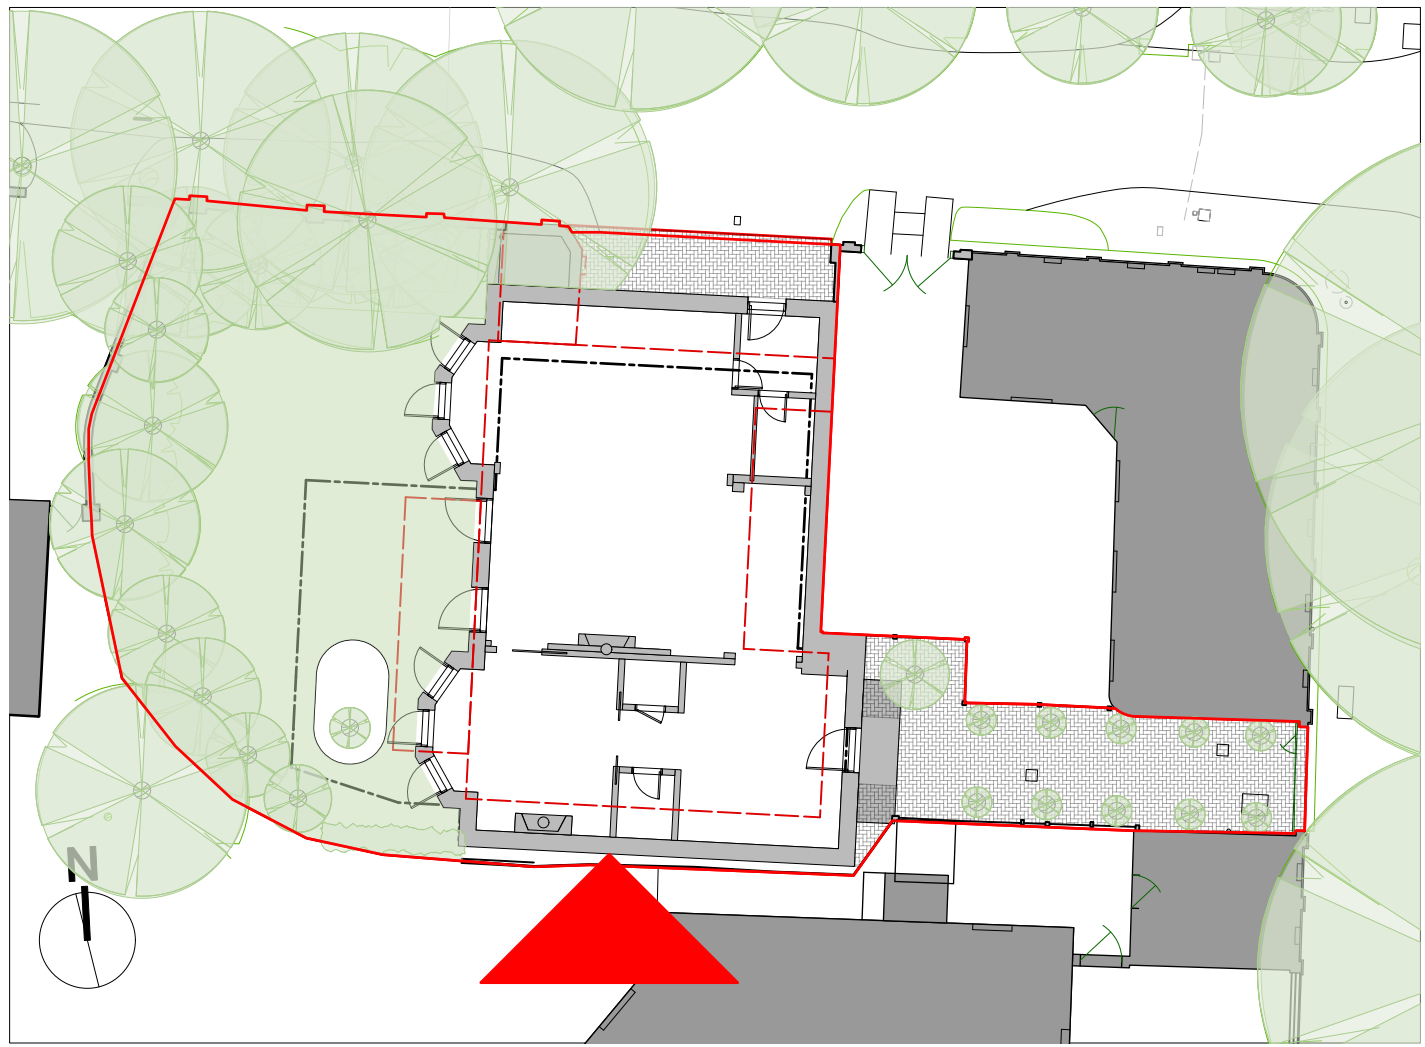


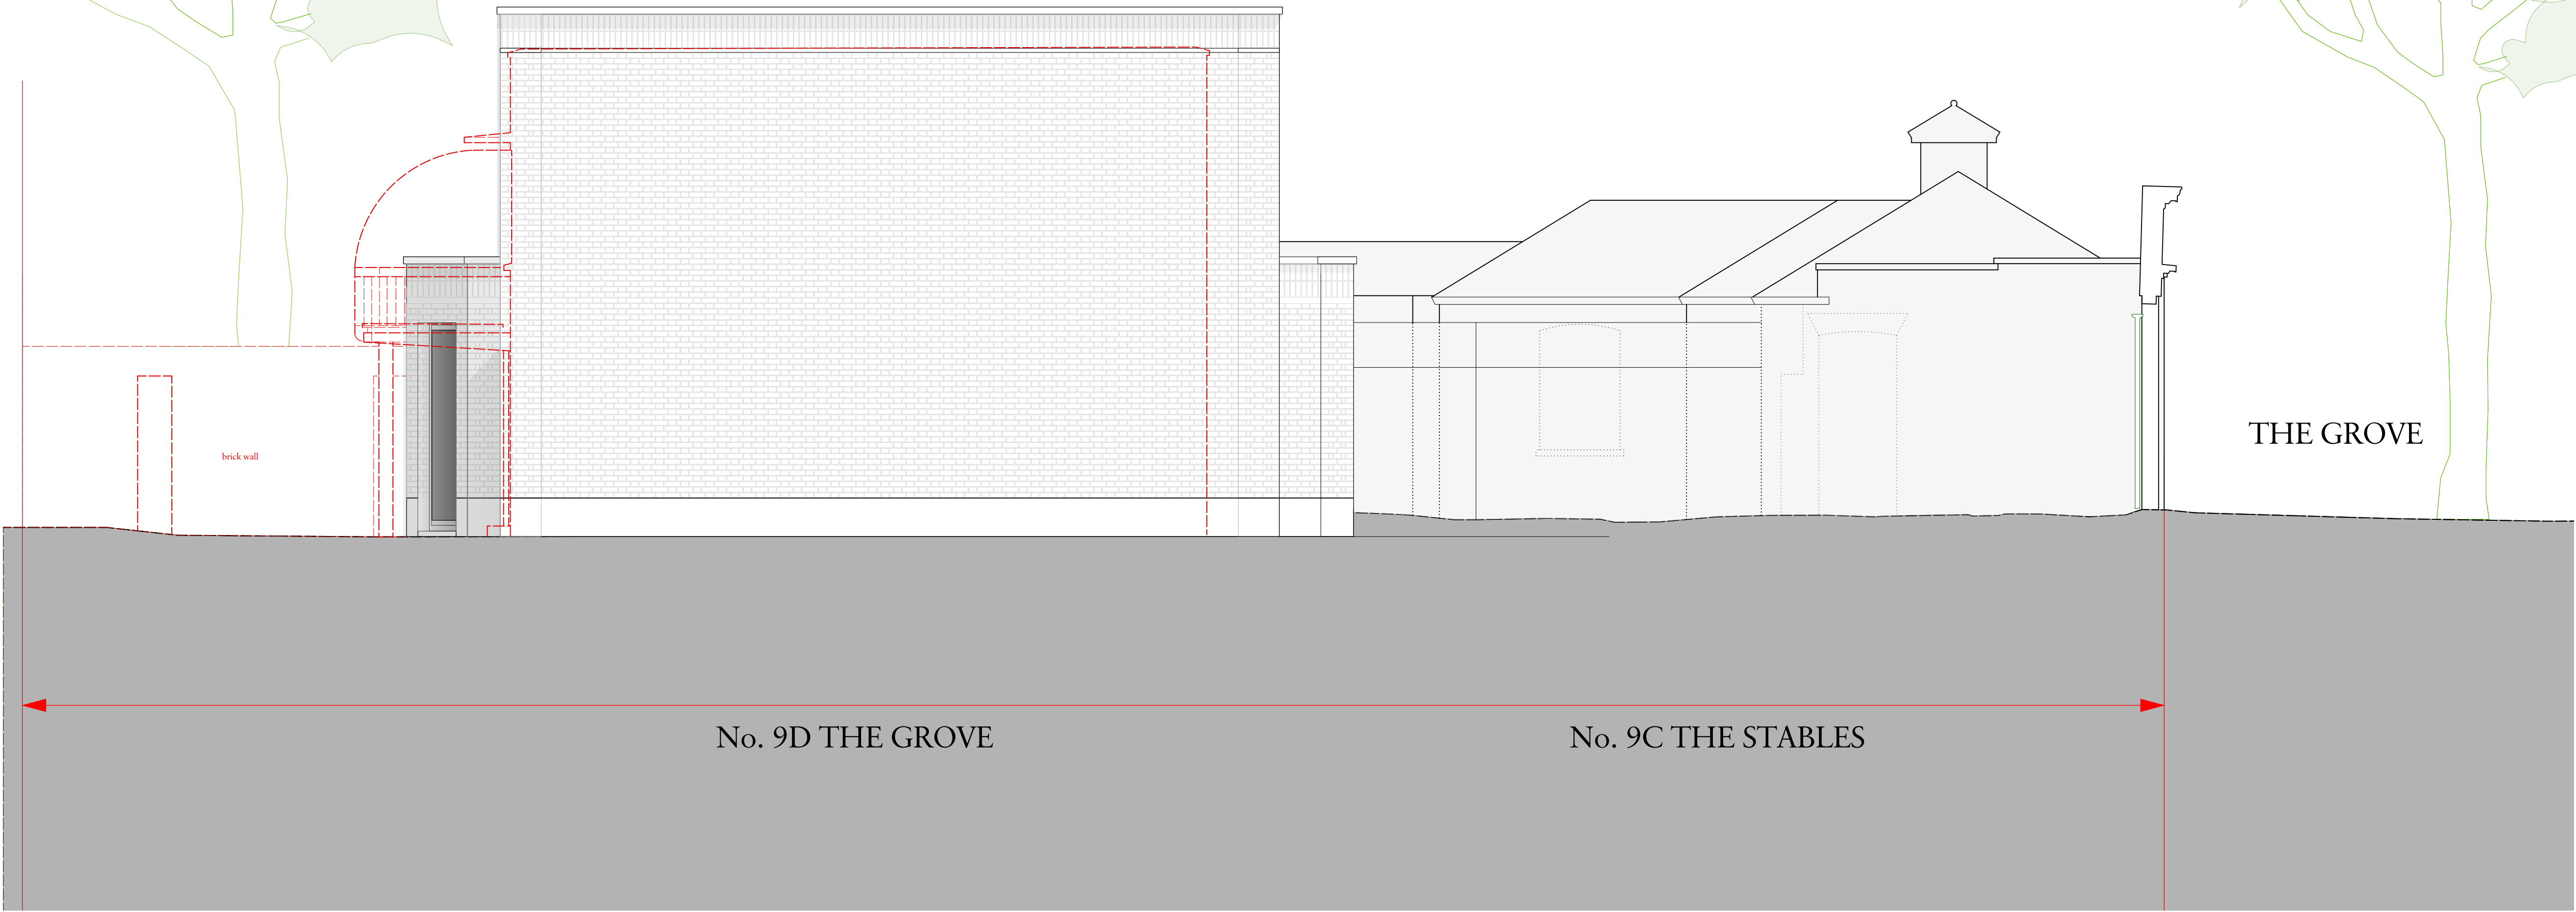

Key:

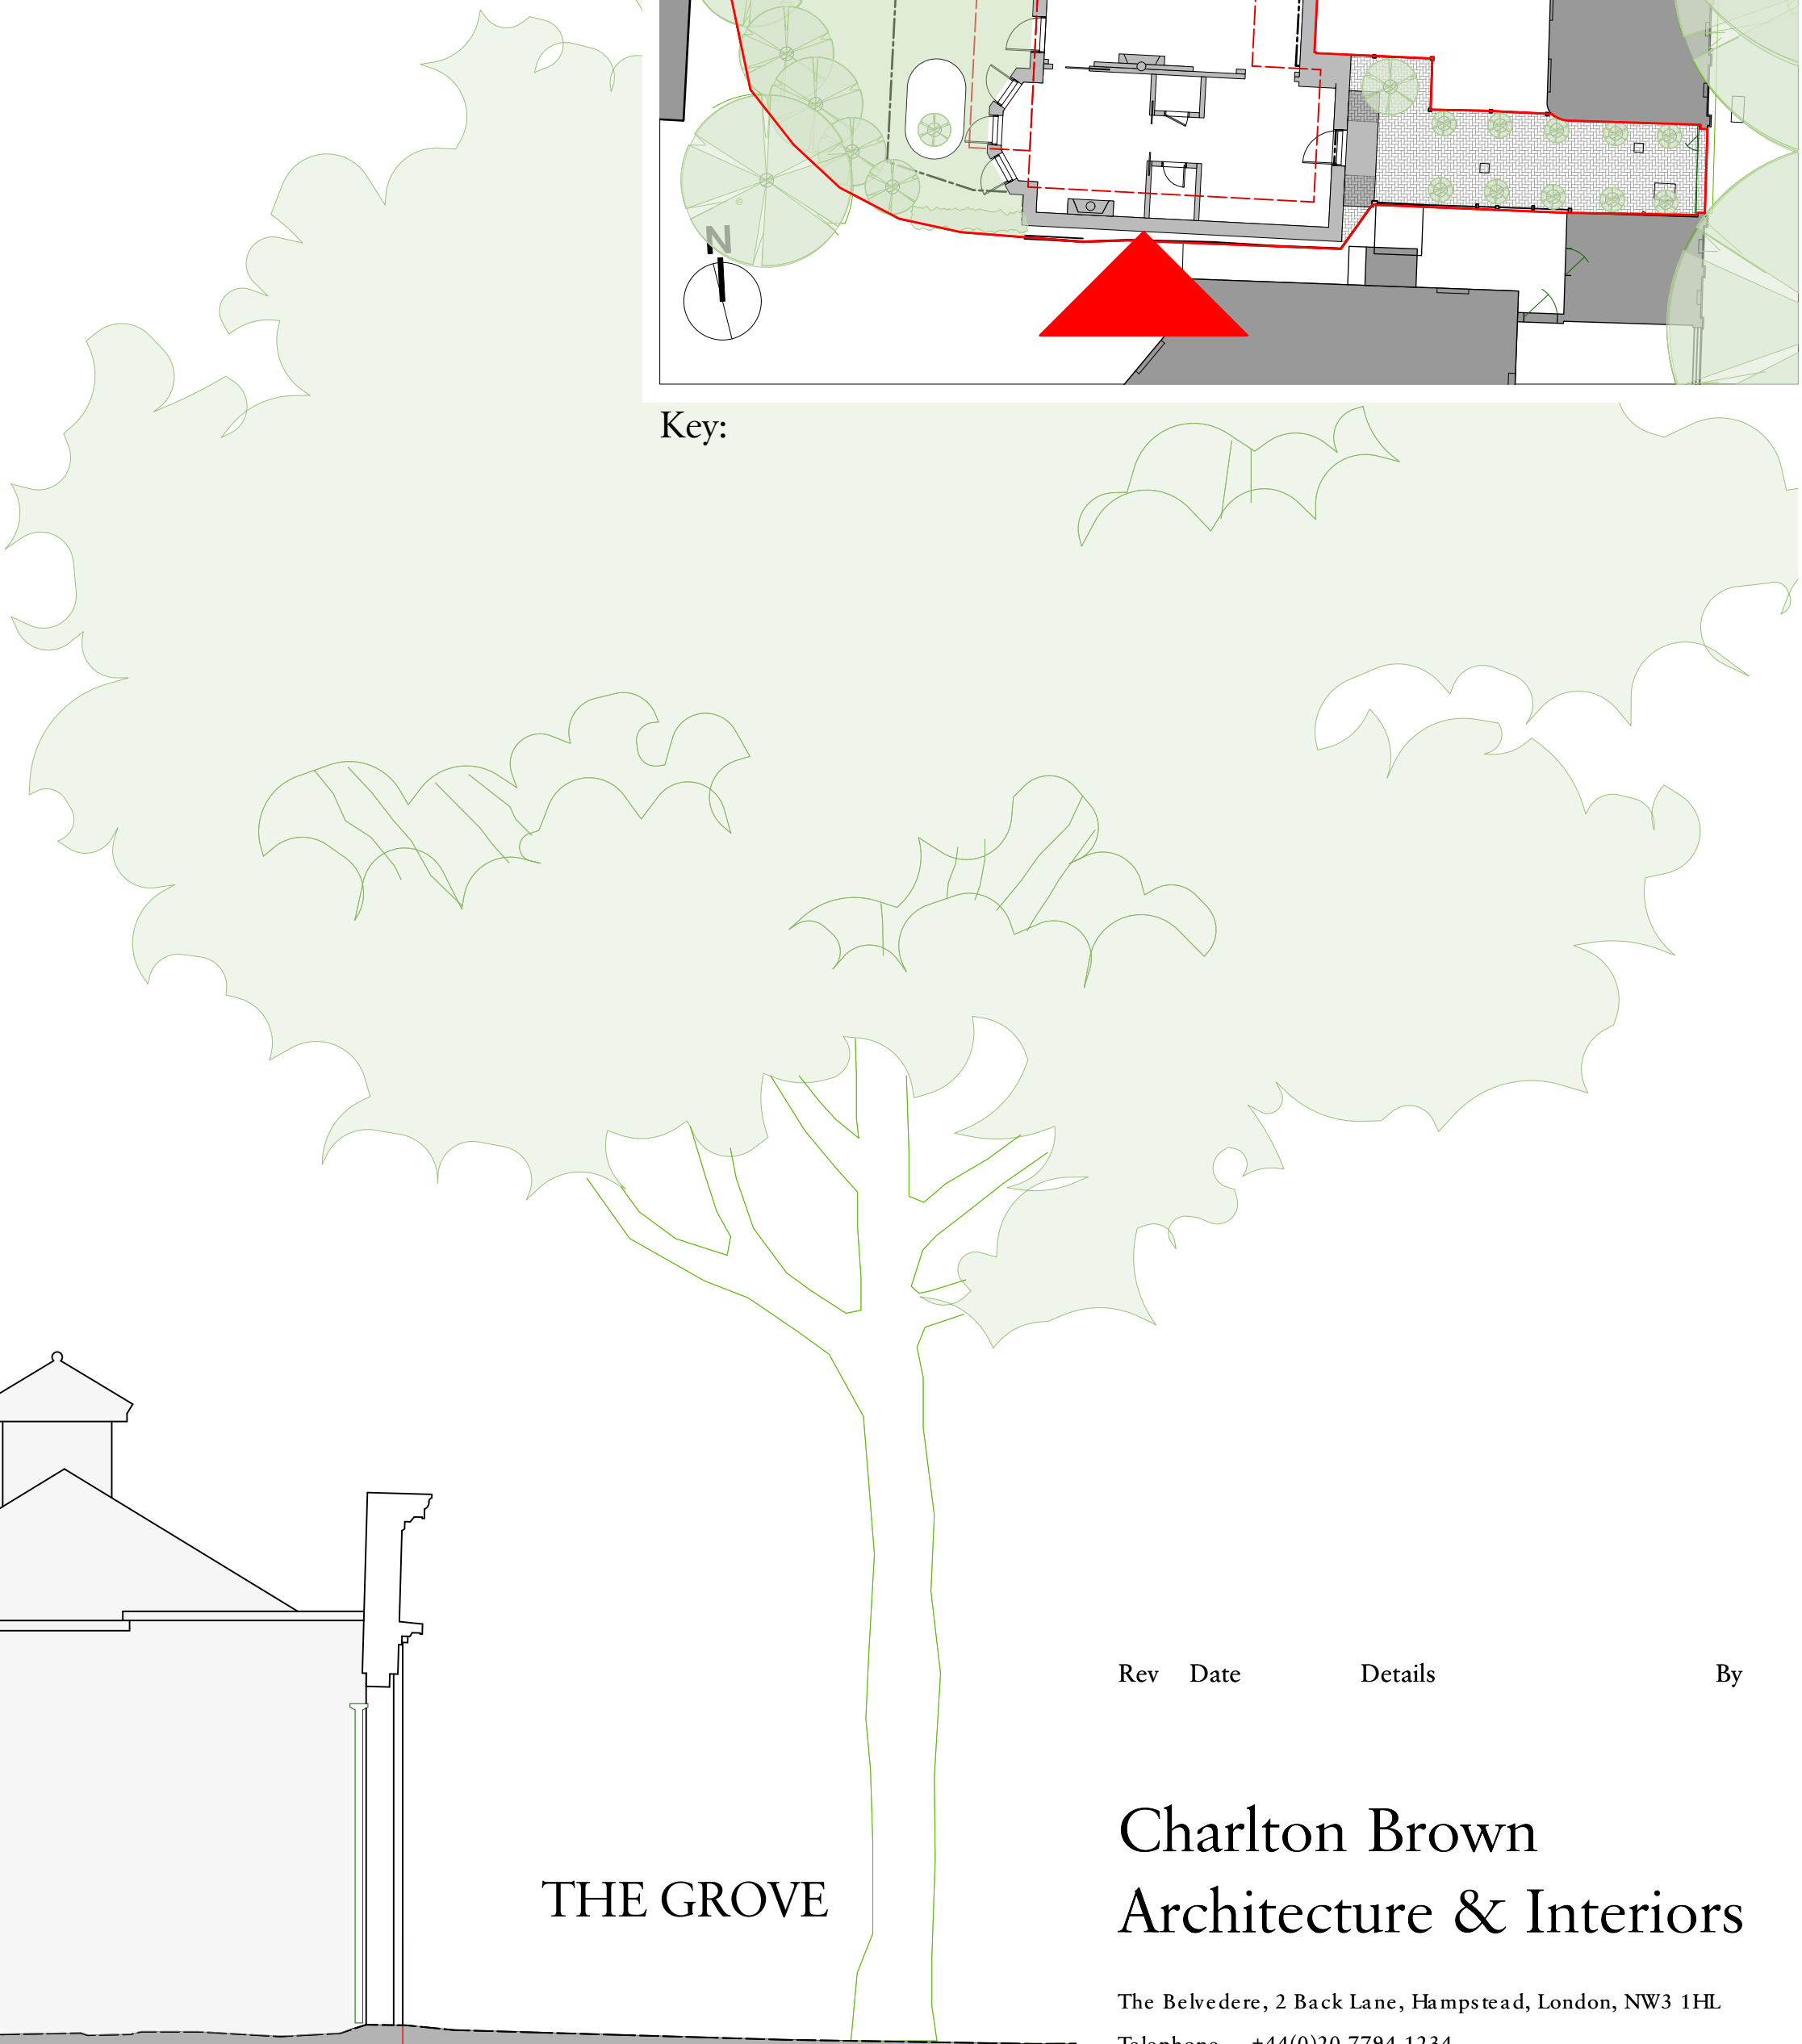

| Rev | Date | Details | By |
|-----|------|---------|----|
|-----|------|---------|----|

## Charlton Brown Architecture & Interiors

The Belvedere, 2 Back Lane, Hampstead, London, NW3 1HL  
Telephone +44(0)20 7794 1234  
Email office@charltonbrown.com  
Website www.charltonbrown.com

Client  
Mr N Cohen

Project  
9D The Grove, Highgate, London, N6 6JU

Drawing Title  
Proposed South Elevation

| Date       | Drawn | Checked |
|------------|-------|---------|
| 07/08/2020 | NL    | JM      |

Scale  
1:50

Issue Status

Planning

| Project Number | Drawing Number | Revision |
|----------------|----------------|----------|
| 1912           | AP-00-302      |          |