


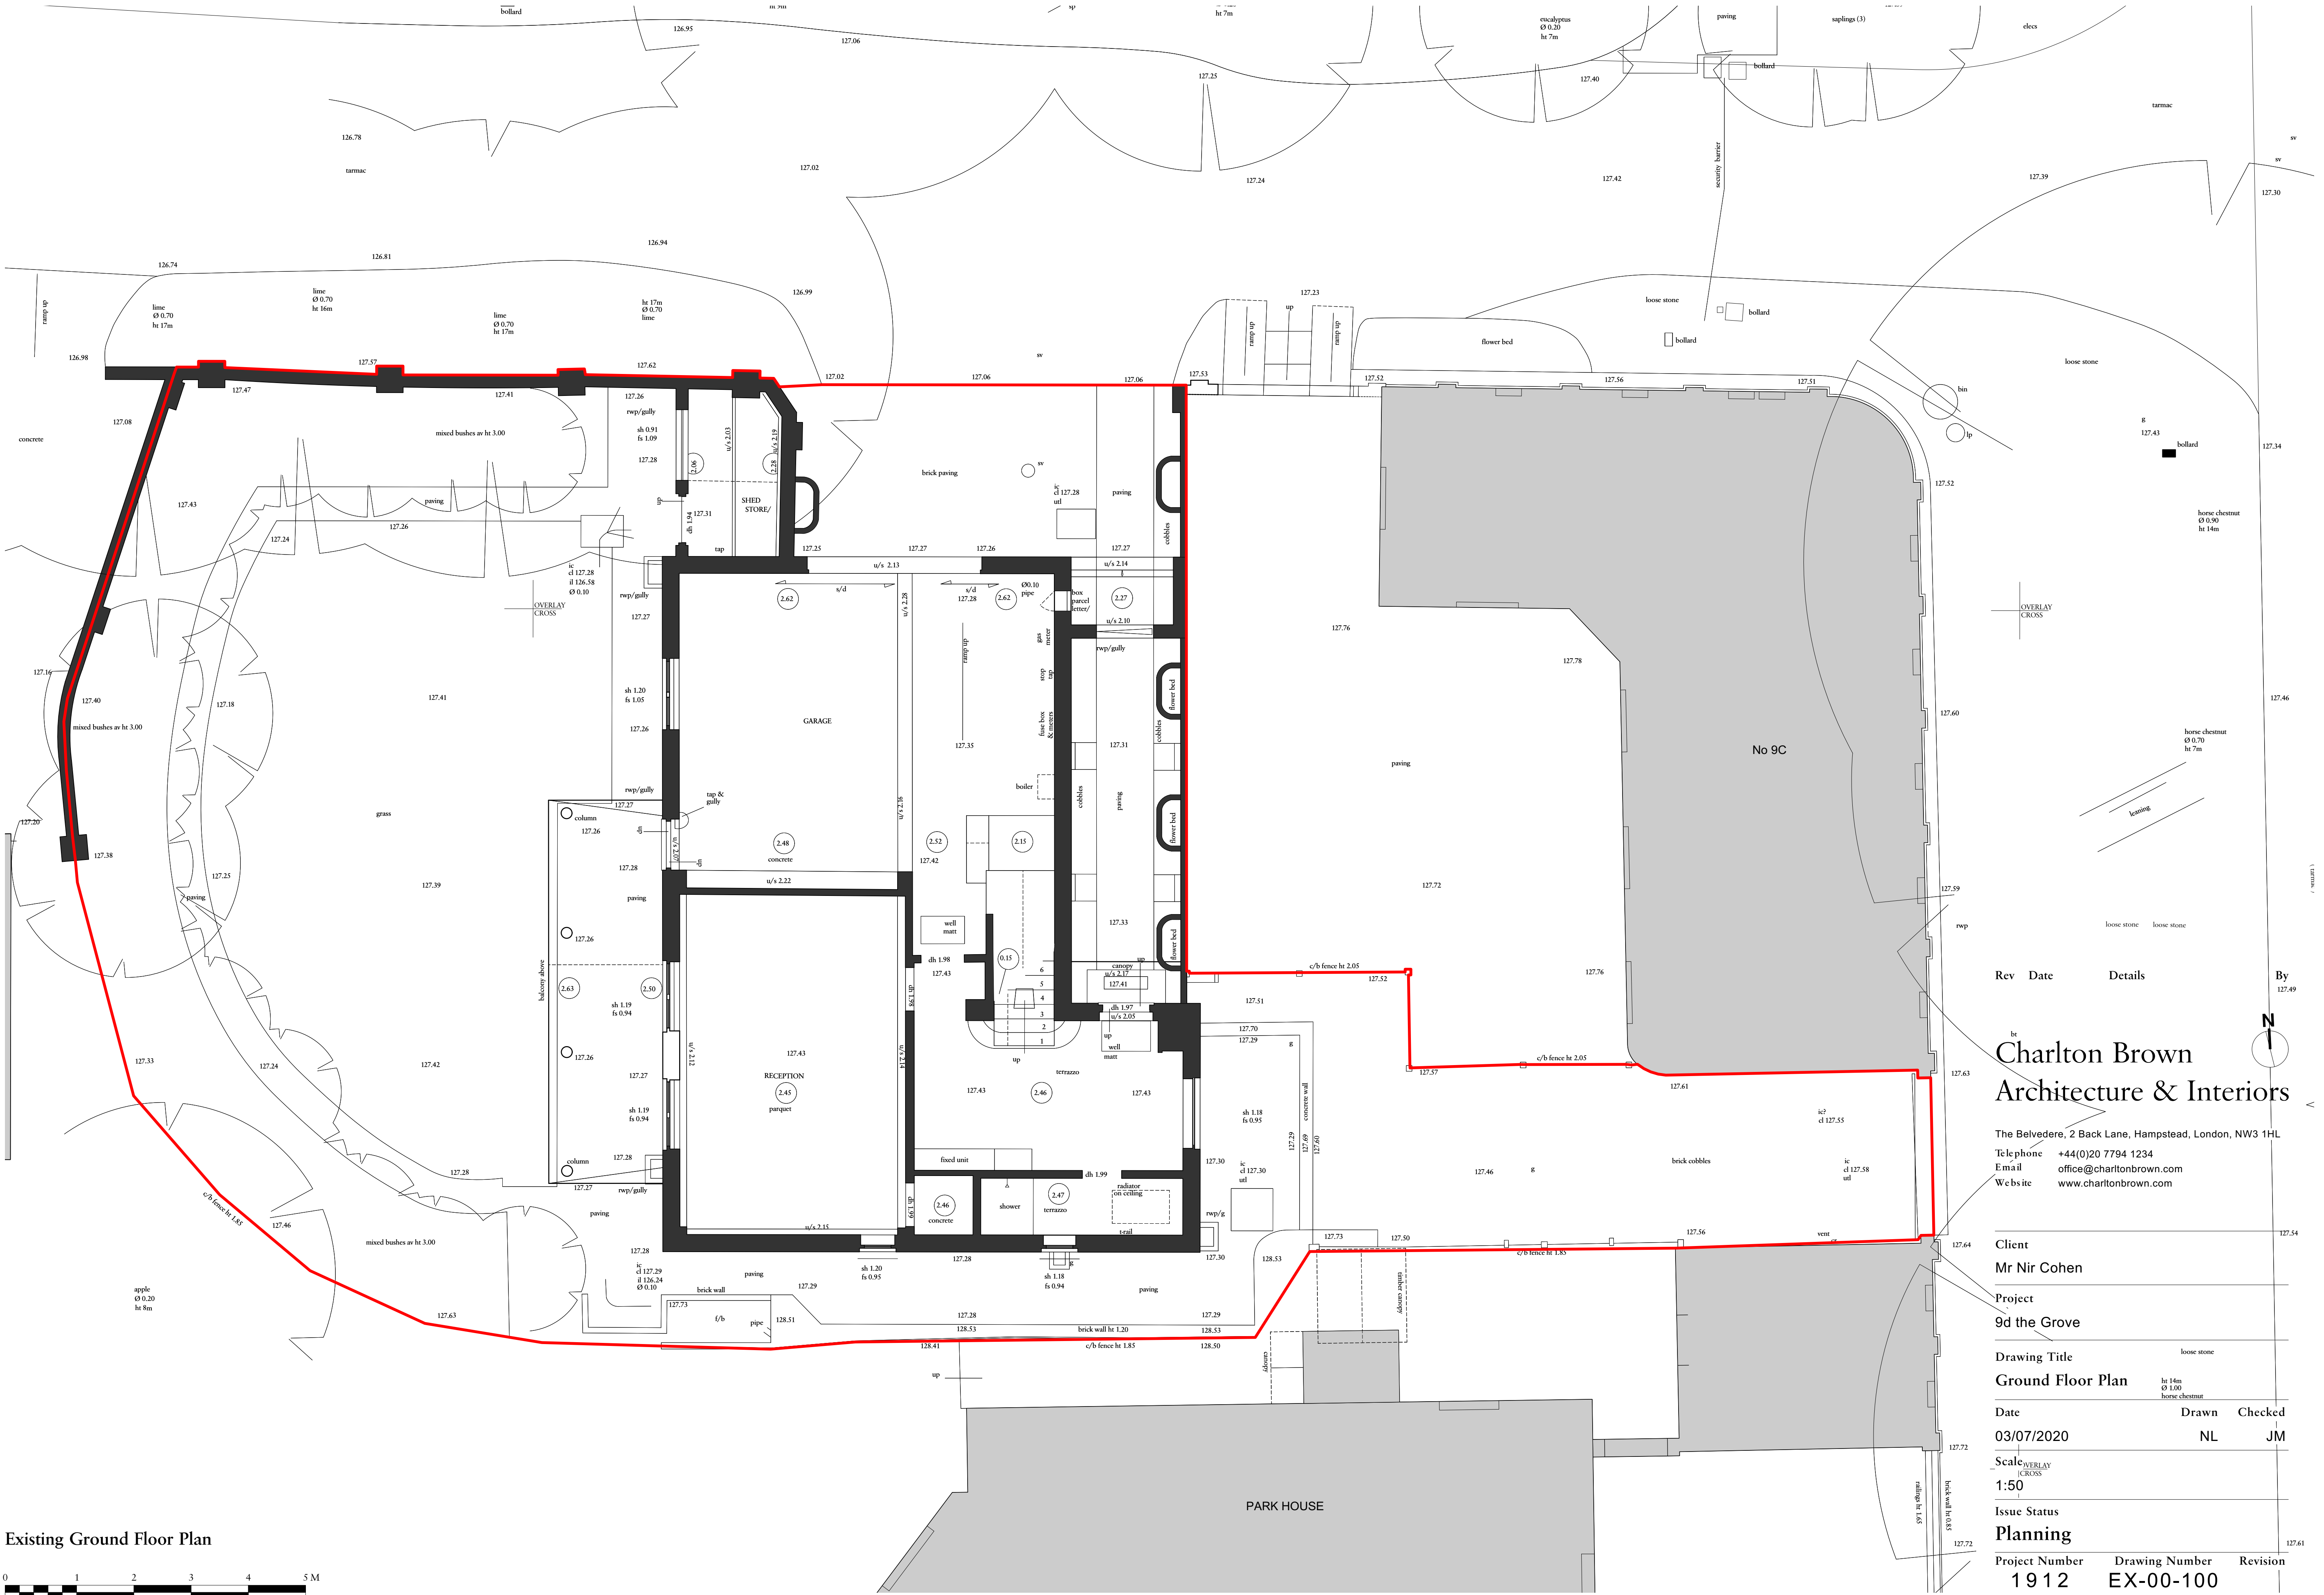

Existing Ground Floor Plan

Rev Date Details By 127.49

Charlton Brown
Architecture & Interiors

The Belvedere, 2 Back Lane, Hampstead, London, NW3 1HL
Telephone +44(0)20 7794 1234
Email office@charltonbrown.com
Website www.charltonbrown.com

Client
Mr Nir Cohen

Project
9d the Grove

Drawing Title
Ground Floor Plan

Date 03/07/2020 Drawn NL Checked JM

Scale
1:50

Issue Status
Planning

Project Number 1912 Drawing Number EX-00-100 Revision