


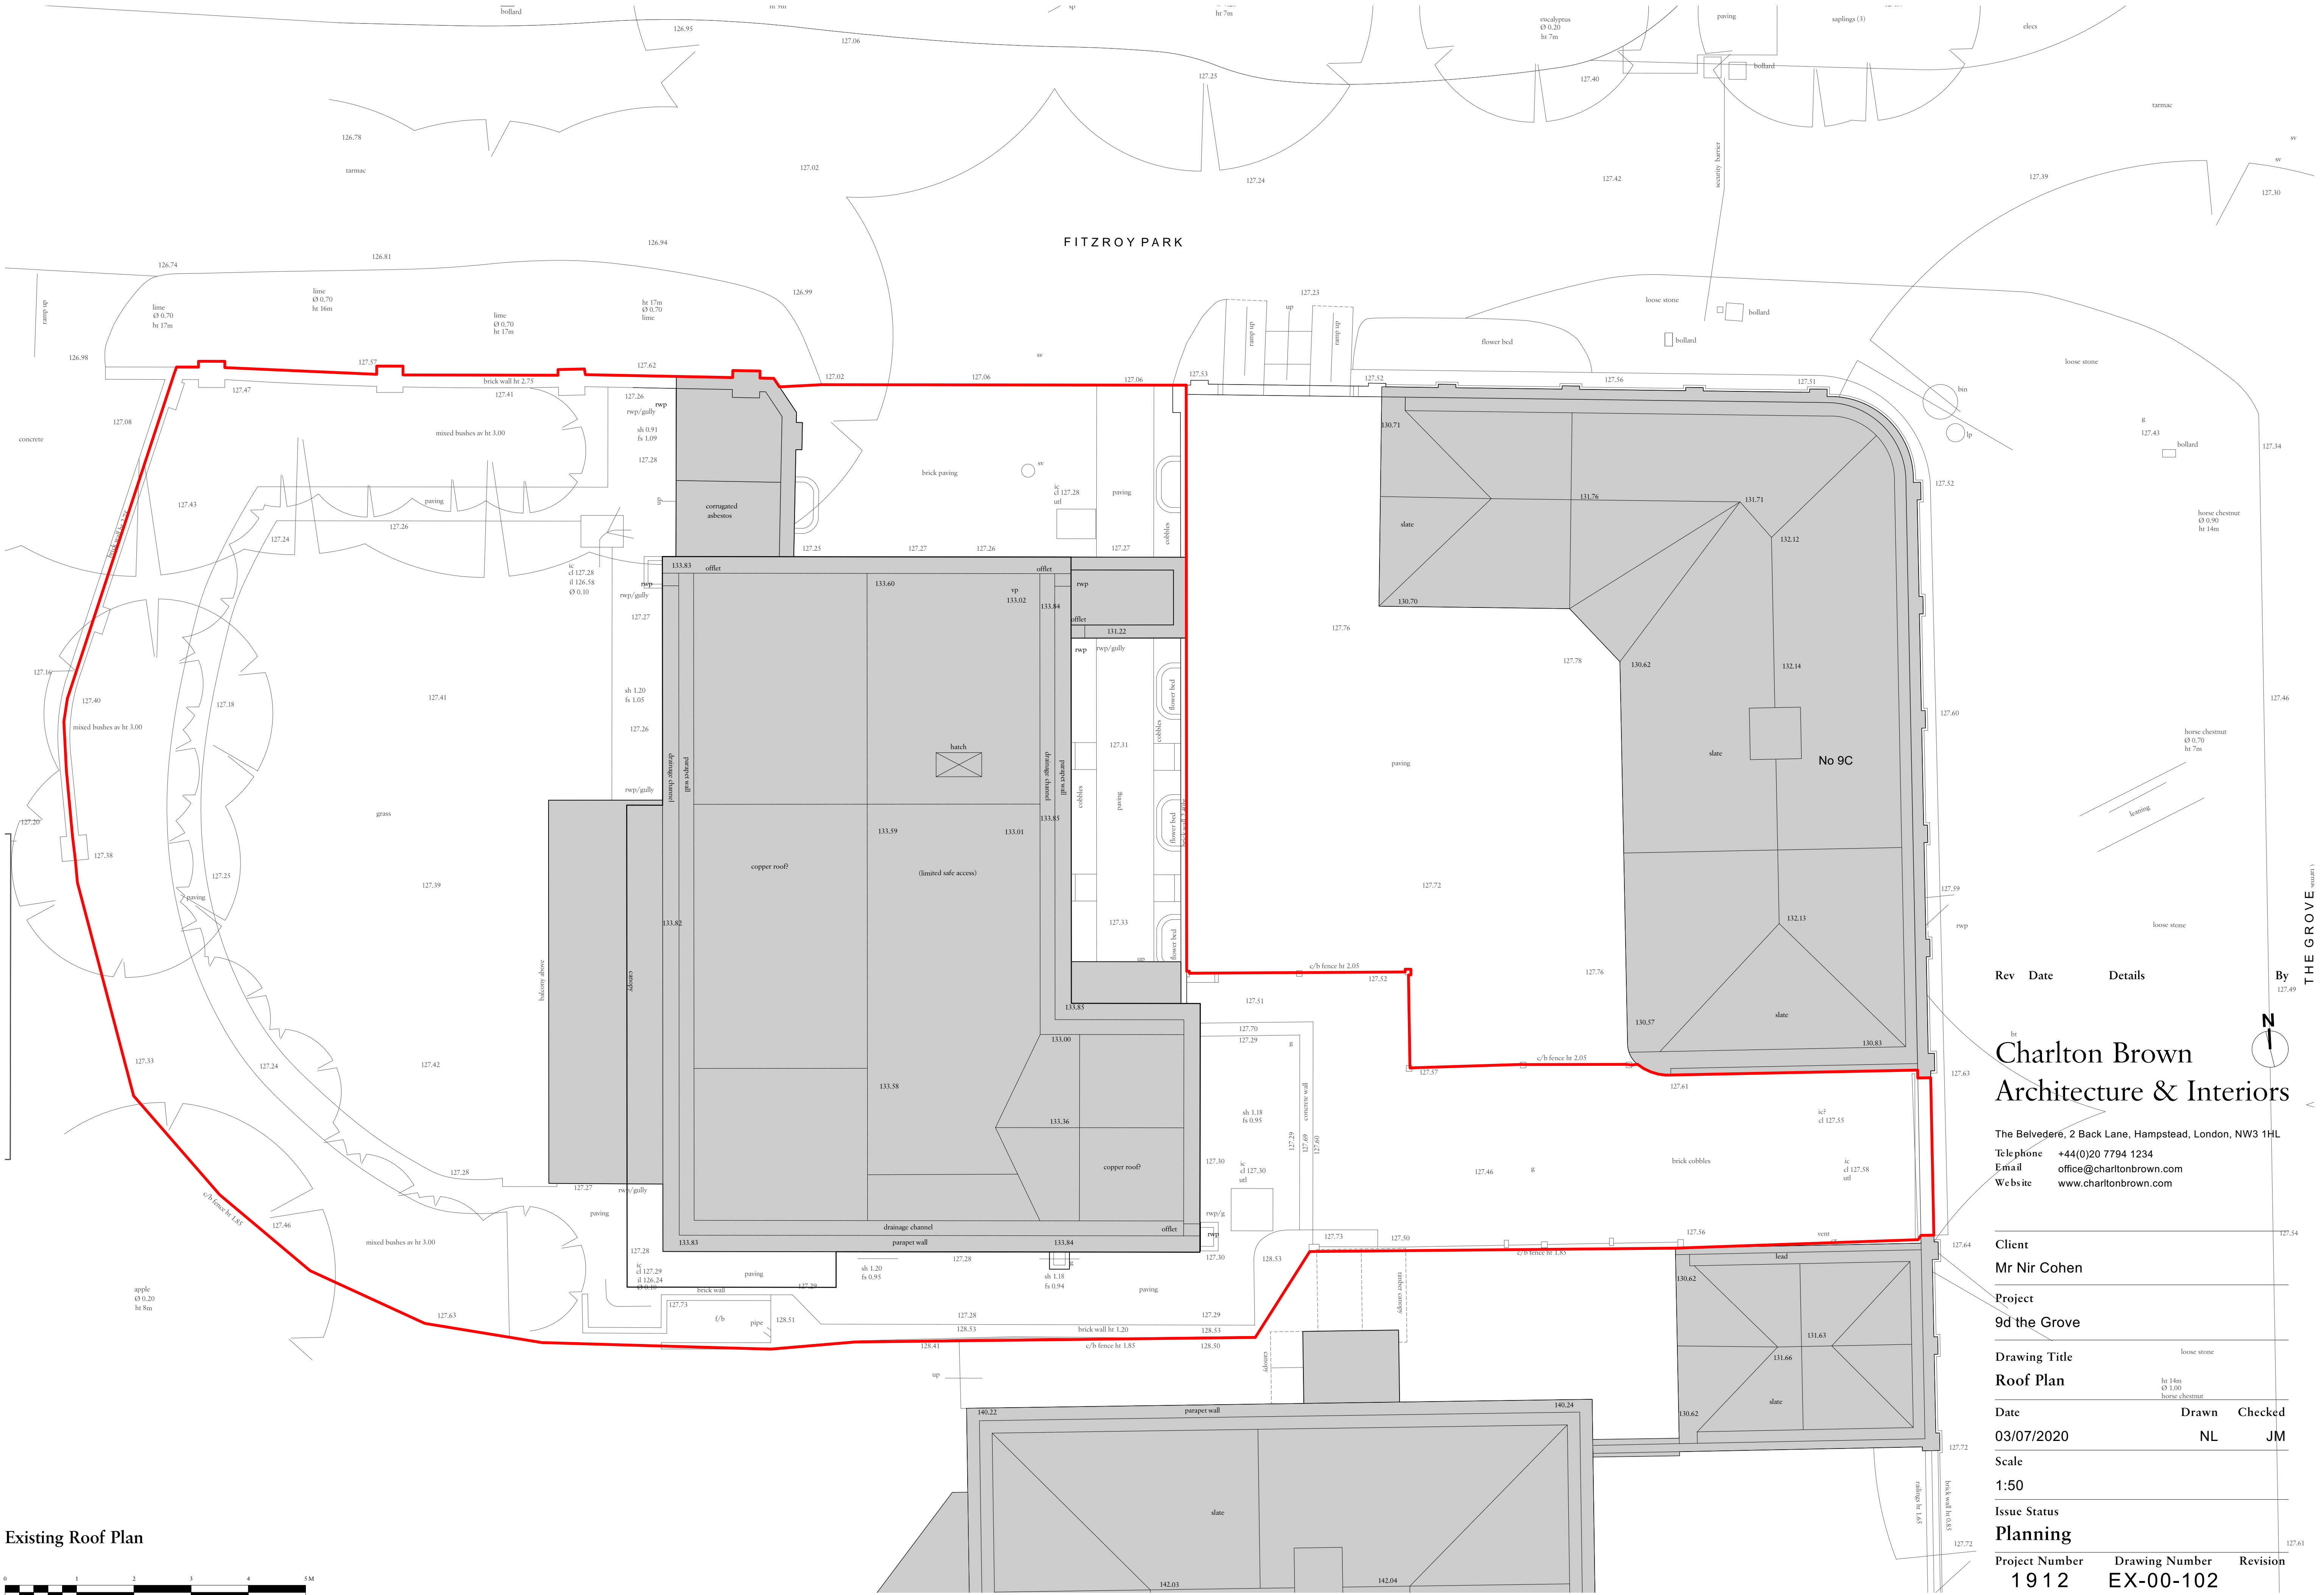

Existing Roof Plan

Rev Date Details

Charlton Brown
Architecture & Interiors

The Belvedere, 2 Back Lane, Hampstead, London, NW3 1HL

Telephone +44(0)20 7794 1234
Email office@charltonbrown.com
Website www.charltonbrown.com

Client
Mr Nir Cohen

Project
9d the Grove

Drawing Title
Roof Plan

Date
03/07/2020

Drawn
NL

Checked
JM

Scale
1:50

Issue Status
Planning

Project Number
1912

Drawing Number
EX-00-102

Revision