


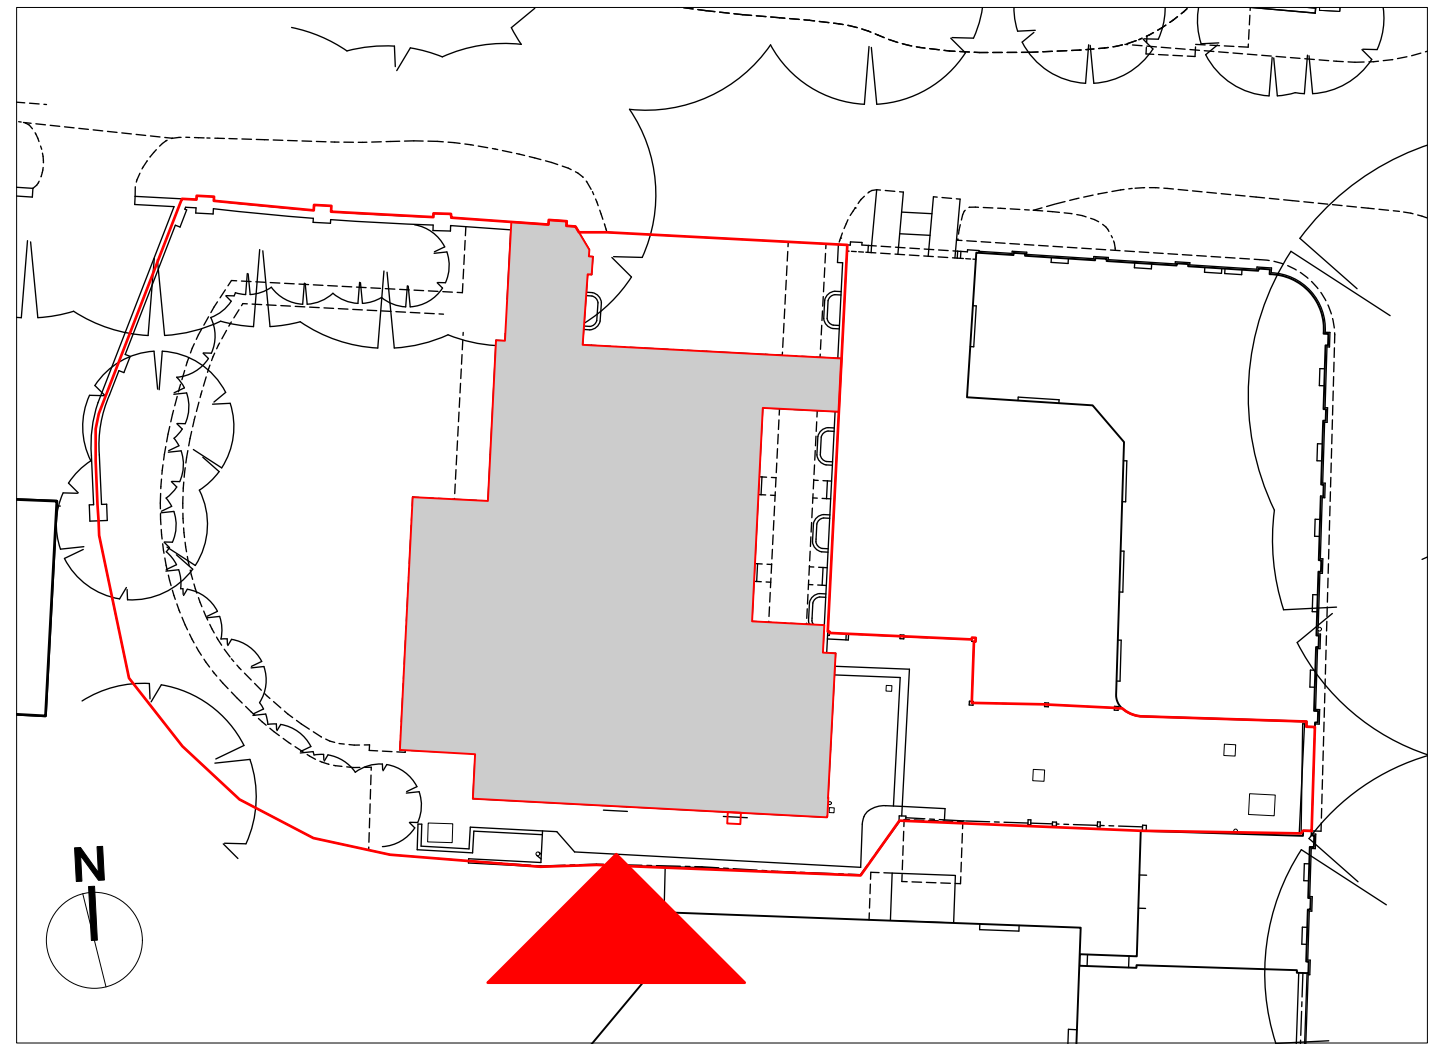

Key:

Rev	Date	Details	By
-----	------	---------	----

Charlton Brown Architecture & Interiors

The Belvedere, 2 Back Lane, Hampstead, London, NW3 1HL

Telephone +44(0)20 7794 1234
Email office@charltonbrown.com
Website www.charltonbrown.com

Client
Mr N Cohen

Project
9D The Grove, Highgate, London, N6 6JU

Drawing Title
Existing South Elevation

Date	Drawn	Checked
07/08/2020	NL	JM

Scale
1:50

Issue Status

Planning

Project Number	Drawing Number	Revision
1912	EX-00-302	