



1 PROPOSED GARAGE NORTH ELEVATION

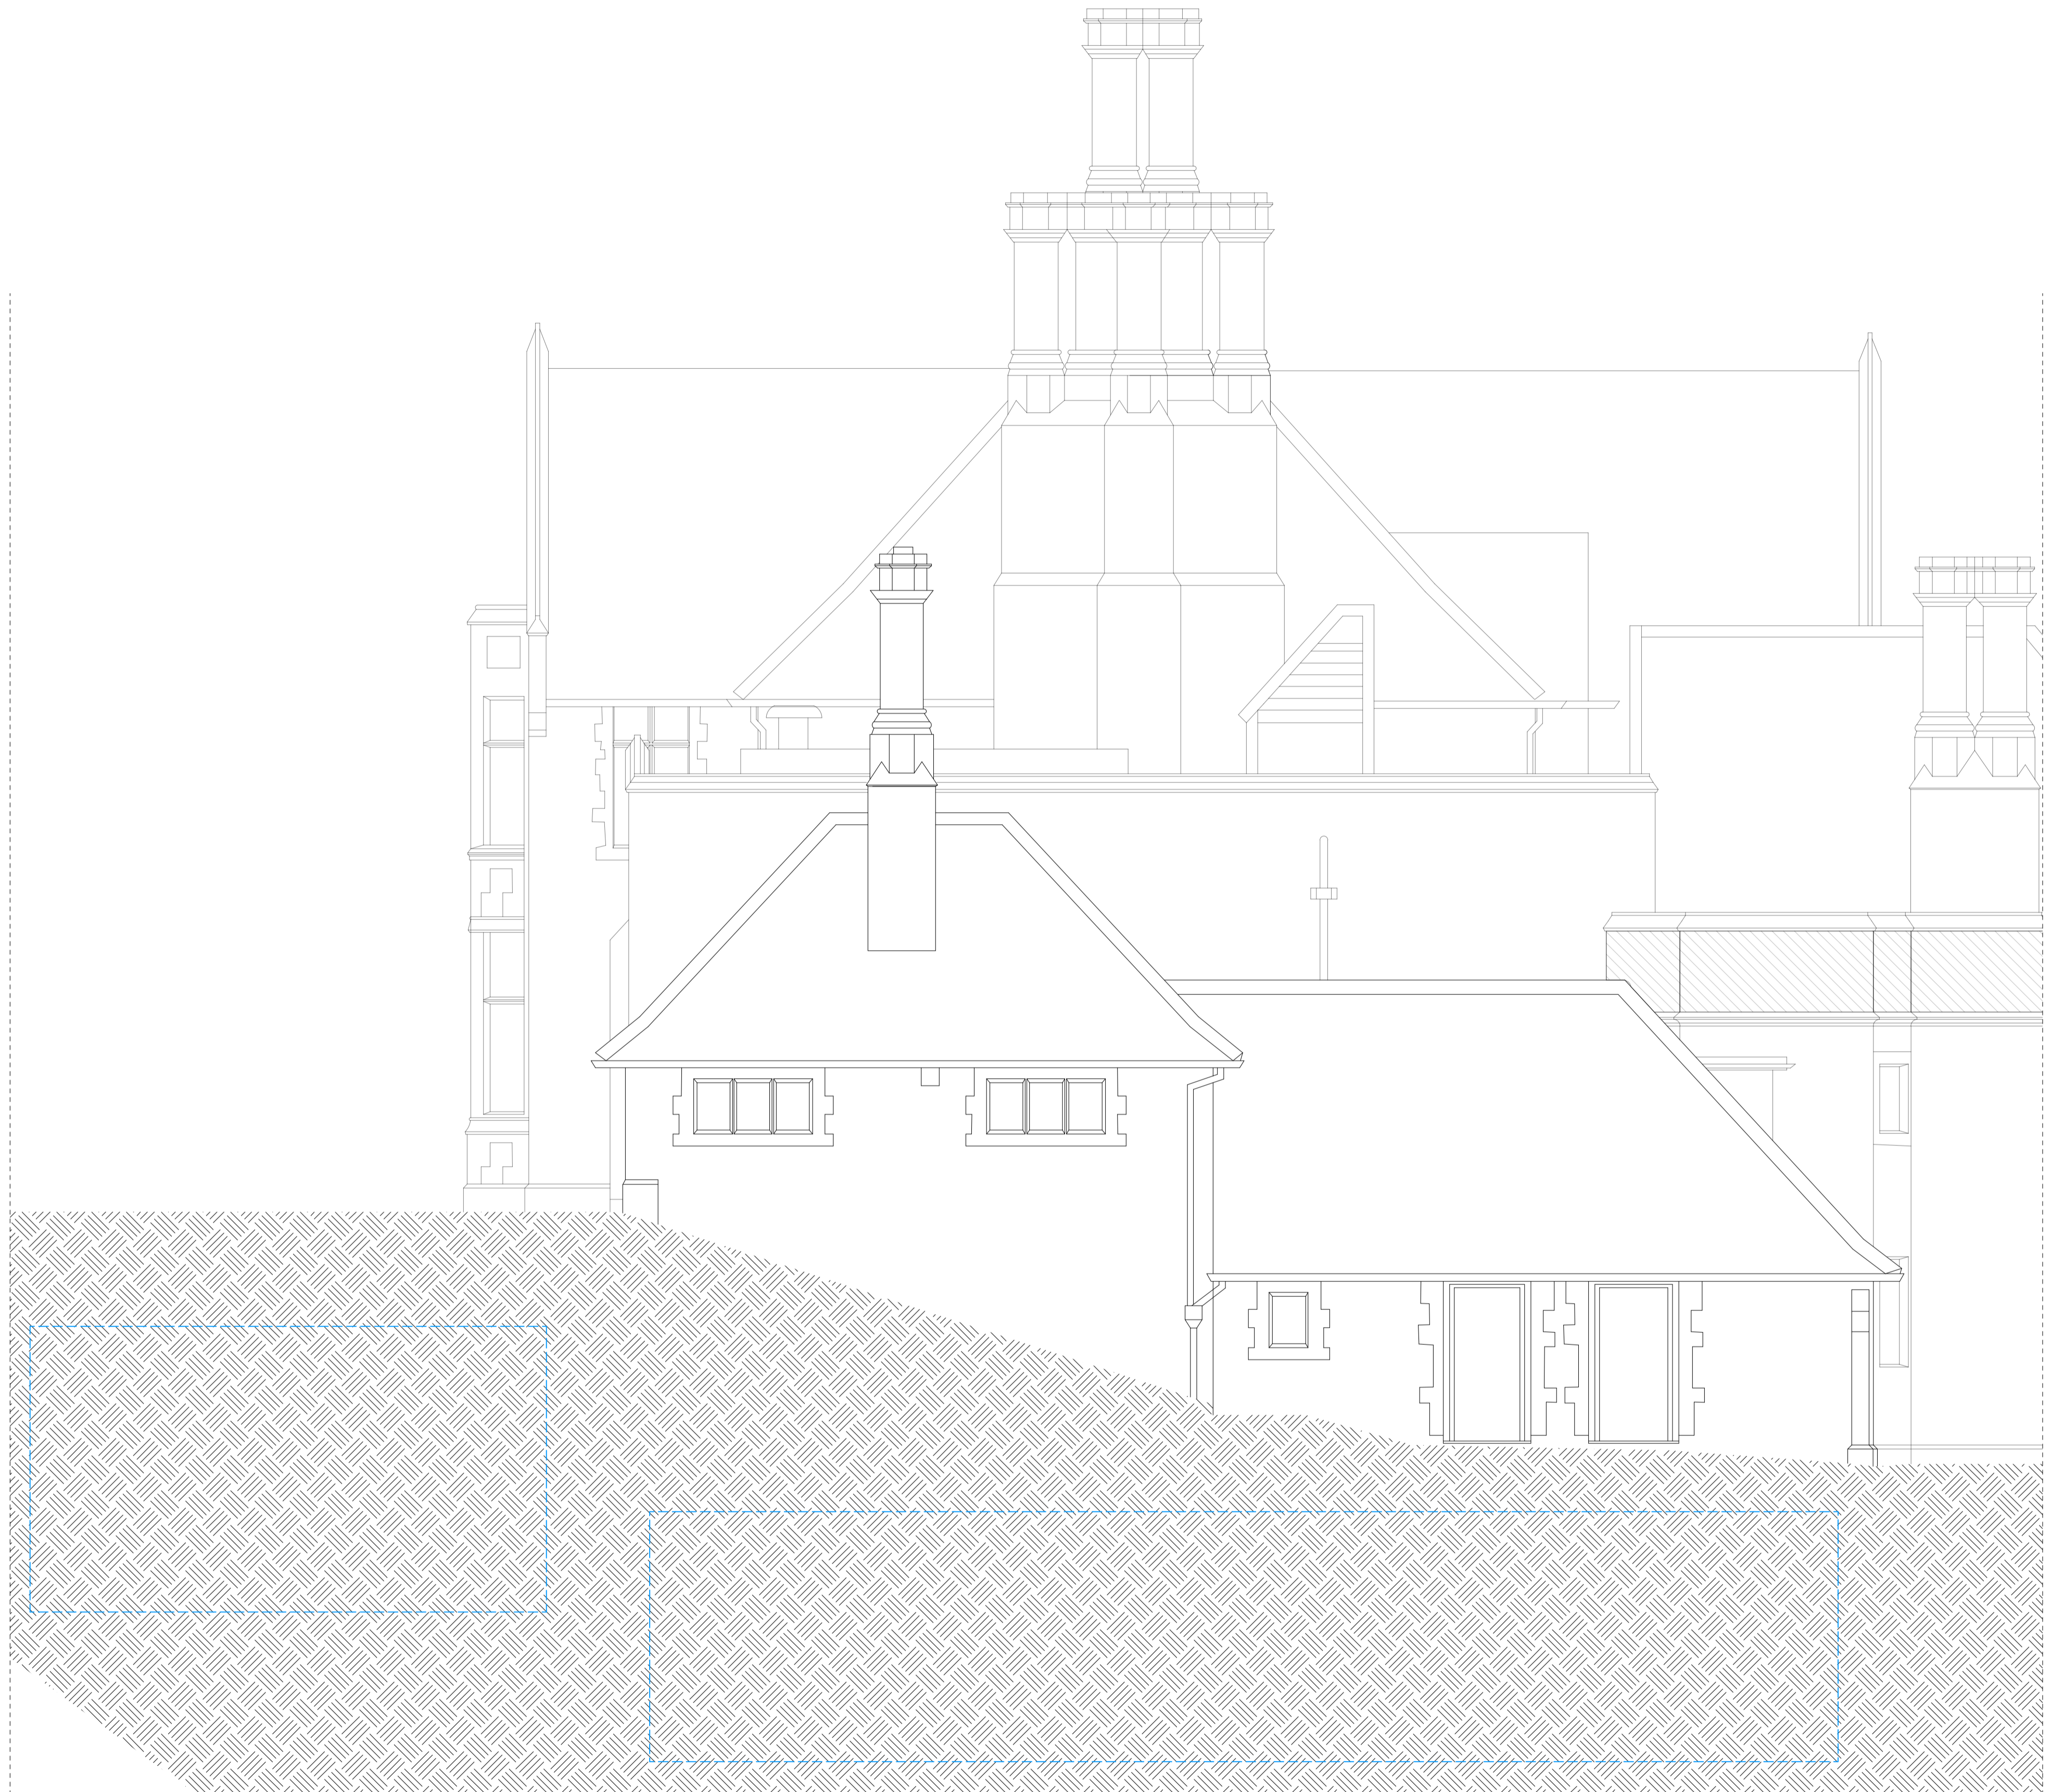

2 PROPOSED GARAGE SIDE ELEVATION

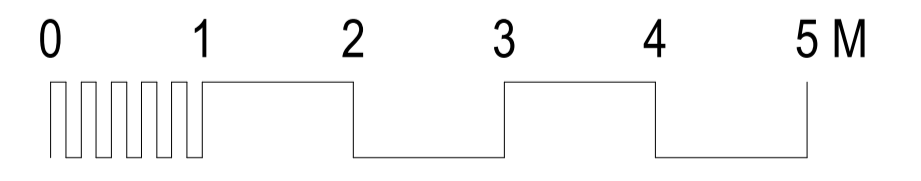

ISSUED FOR PLANNING

Rev	Date	Description	By	Chkd	App
-	08.02.18	ISSUED FOR PLANNING	HS		

THE COPYRIGHT DESIGN AND PATENTS ACT 1988 THIS DRAWING IS THE COPYRIGHT OF TIGG COLL ARCHITECTS LTD AND MUST NOT BE COPIED OR REPRODUCED IN WHOLE OR PART, BY ANY METHOD WHATSOEVER, WITHOUT THE PRIOR WRITTEN APPROVAL OF TIGG COLL ARCHITECTS LTD

ALL SETTING OUT MUST BE CHECKED ONSITE
 ALL LEVELS MUST BE CHECKED ONSITE
 ALL DIMENSIONS MUST BE CHECKED ONSITE
 DO NOT SCALE FROM THIS DRAWING
 THIS DRAWING MUST NOT BE USED ONSITE UNLESS ISSUED FOR CONSTRUCTION

TIGG+COLL ARCHITECTS
 FIRST FLOOR STUDIO
 86-87 CAMPDEN STREET
 LONDON, W8 7EN
 E:INFO@TIGGCOLLARCHITECTS.COM
 T: 020 3170 6125
 WWW.TIGGCOLLARCHITECTS.COM

Project		Sarum Chase, London, NW3 7UU	
Title		Proposed Elevations	
Date	Scale [A3] 1:100	Drawing no.	Rev.
10.05.16	Scale [A1] 1:50	191-201	-