


Flat 1, 29, Steeles Road, London

Scale 1:1250

 

Reproduction in whole or in part is prohibited without the prior permission of Ordnance Survey.

Ordnance Survey and the OS Symbol are registered trademarks and OS MasterMap® is a trademark of Ordnance Survey, the national mapping agency of Great Britain.

The representation of a road, track or path is no evidence of a right of way.

The representation of features as lines is no evidence of a property boundary.


01 SITE LOCATION PLAN

SCALE: 1:1250

Supplier Plan Id: 234436_1250


Date Of Issue: 02 April 2020
Supplied By: Getmapping

OS License Number: 100030848
Applicant: Kristina Argyros

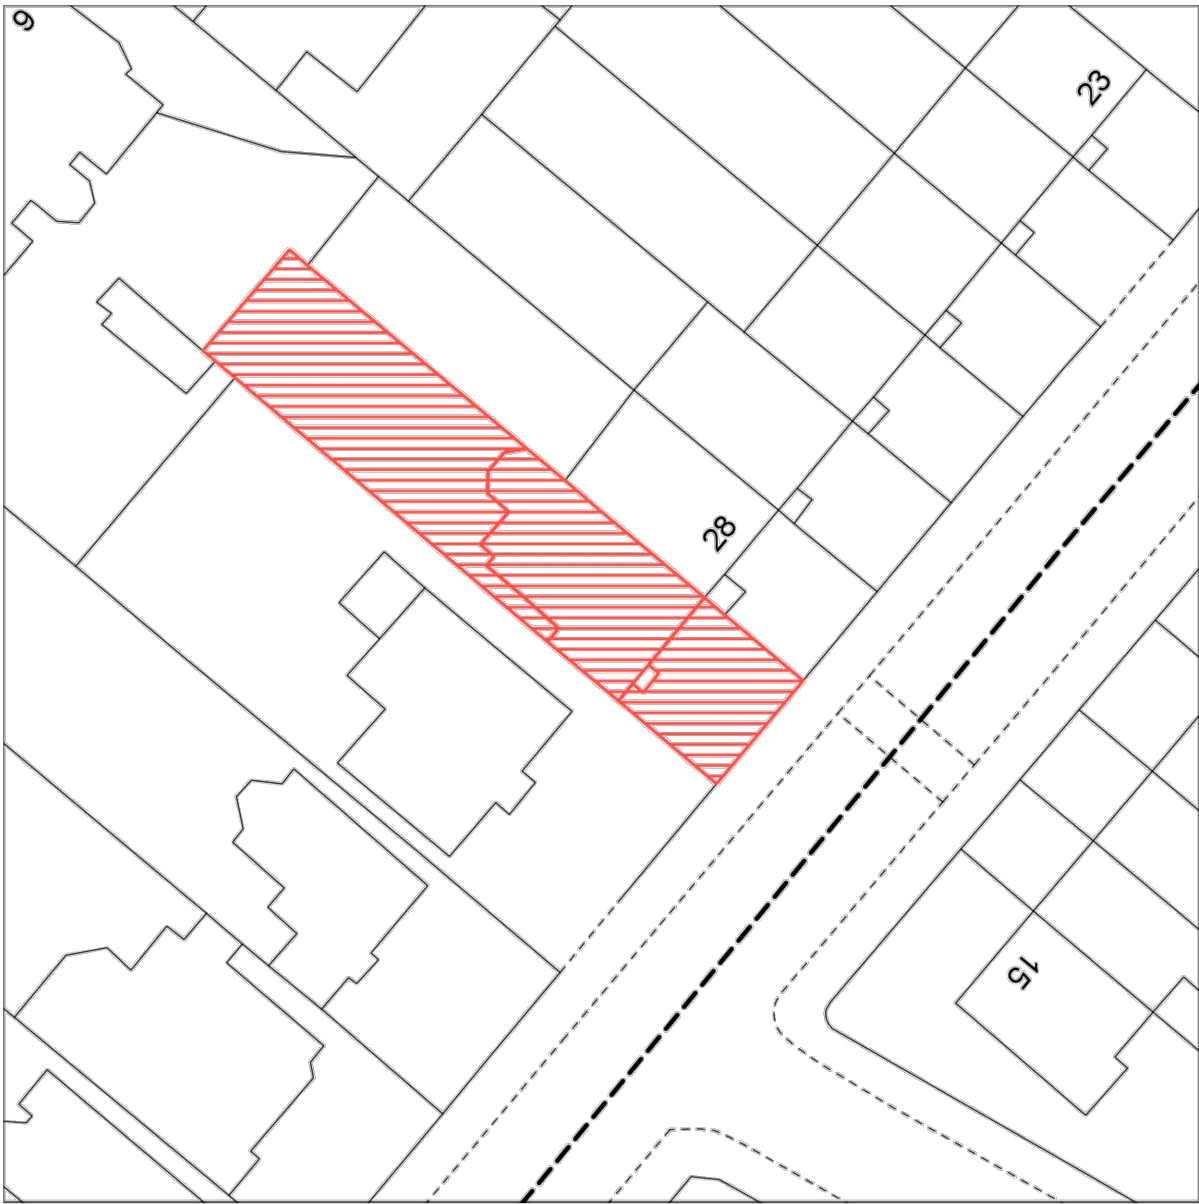

Flat 1, 29, Steeles Road, London

Scale 1:500

 

Reproduction in whole or in part is prohibited without the prior permission of Ordnance Survey.

Ordnance Survey and the OS Symbol are registered trademarks and OS MasterMap® is a trademark of Ordnance Survey, the national mapping agency of Great Britain.

The representation of a road, track or path is no evidence of a right of way.

The representation of features as lines is no evidence of a property boundary.

02 SITE PLAN

SCALE: 1:500

Supplier Plan Id: 234435_500

Date Of Issue: 02 April 2020
Supplied By: Getmapping

OS License Number: 100030848
Applicant: Kristina Argyros

NOTES:

This drawing is copyright. This drawing must not be scaled. Figured dimensions, levels etc. are only to be used. Any inaccuracies, etc. must be notified to the architectural designer. Detail drawings and larger scale drawings take precedence over smaller scaled drawings.

PROJECT ADDRESS:

29 STEELE'S RD
CAMDEN
LONDON, NW3 4RE
UNITED KINGDOM

CLIENT:

Barbara Rauber
Andrei Brasoveanu
London, UK

NEIHEISER ARGYROS

ARCHITECTURAL DESIGNER

59 Lonsdale Rd
London, W6 6RA, UK
Tel +44 (0) 203 204 0288
www.neiheiserargyros.com

00	2020.09.11	Planning Application
REV. NO.	D.I. NO.	DATE
		DOCUMENT ISSUE



DRAWN: XA
CHECKED: ST
DOCUMENT SIZE: A3
SHEET: AS NOTED
DATE: 2020.09.11

SITE LOCATION PLAN & SITE PLAN

A0.0

DOCUMENT #:

--