



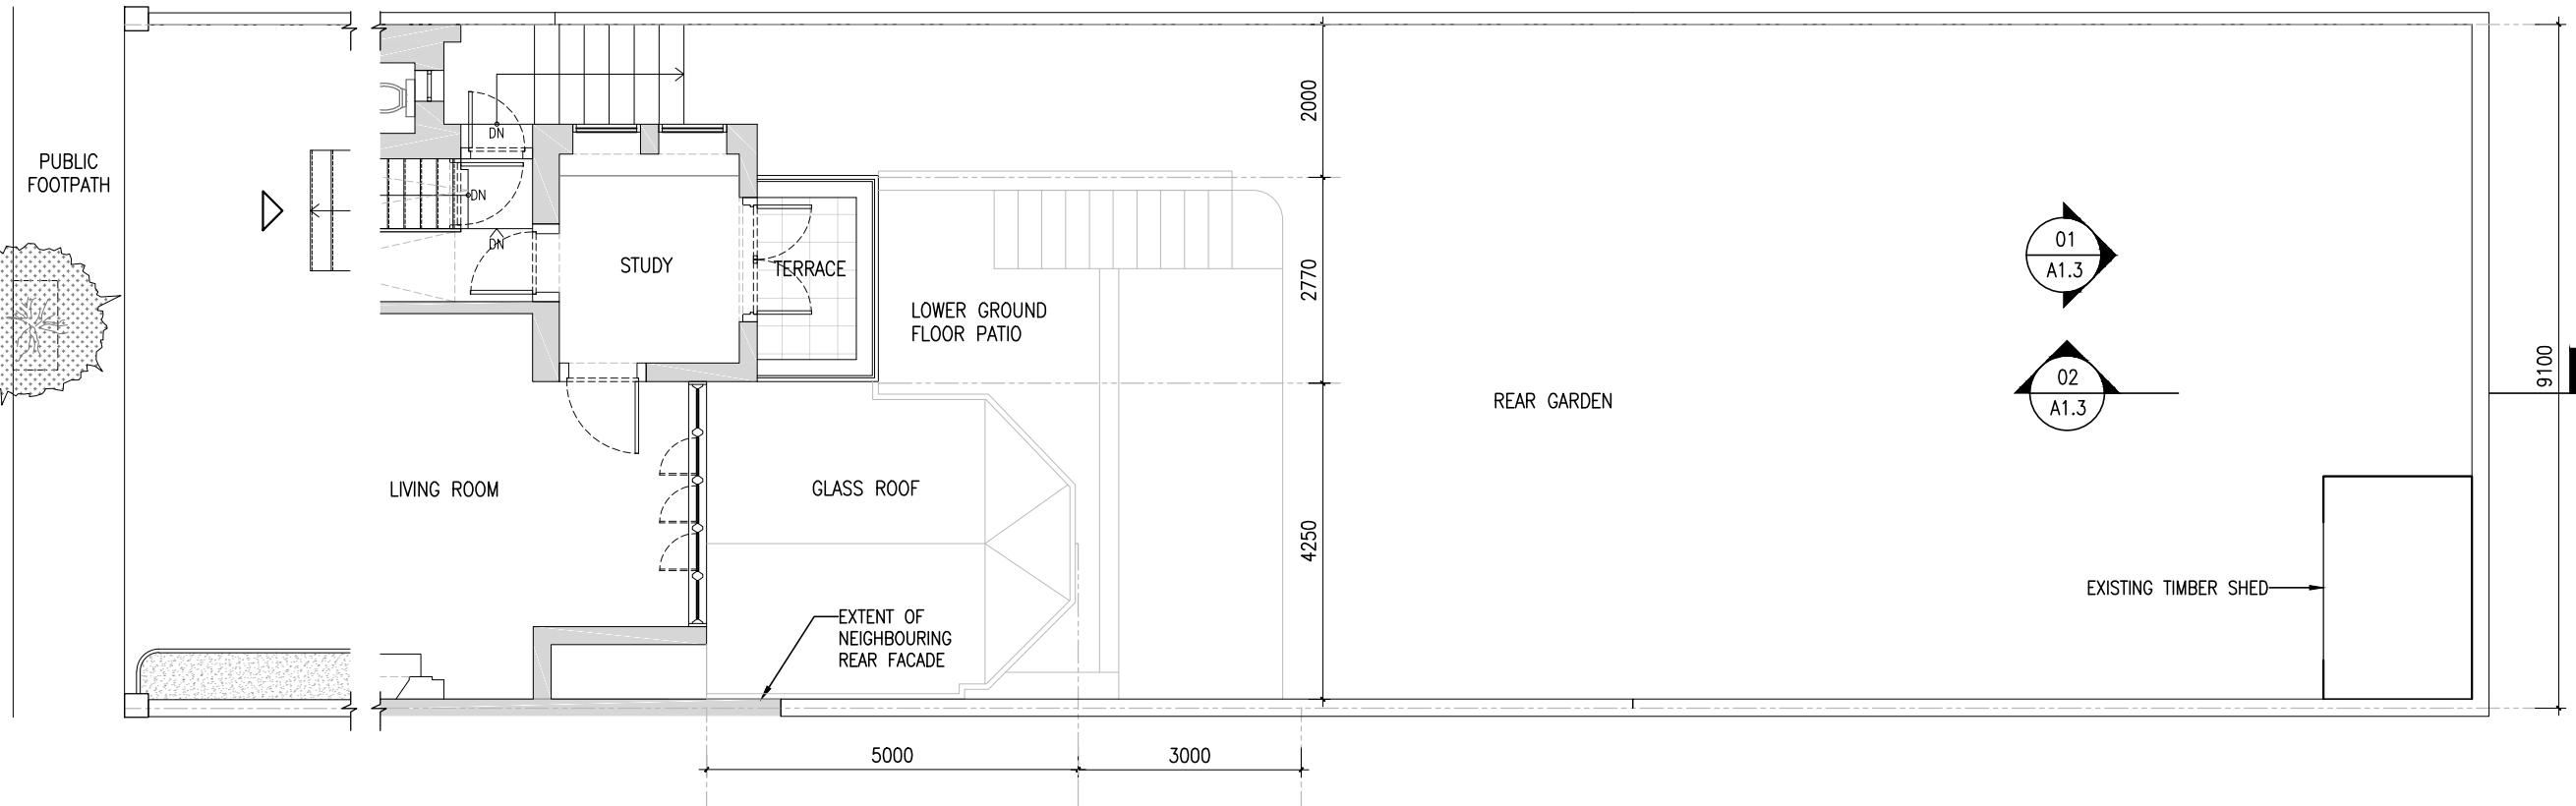

01 EXISTING GARDEN SHED ROOF PLAN
SCALE: 1:100

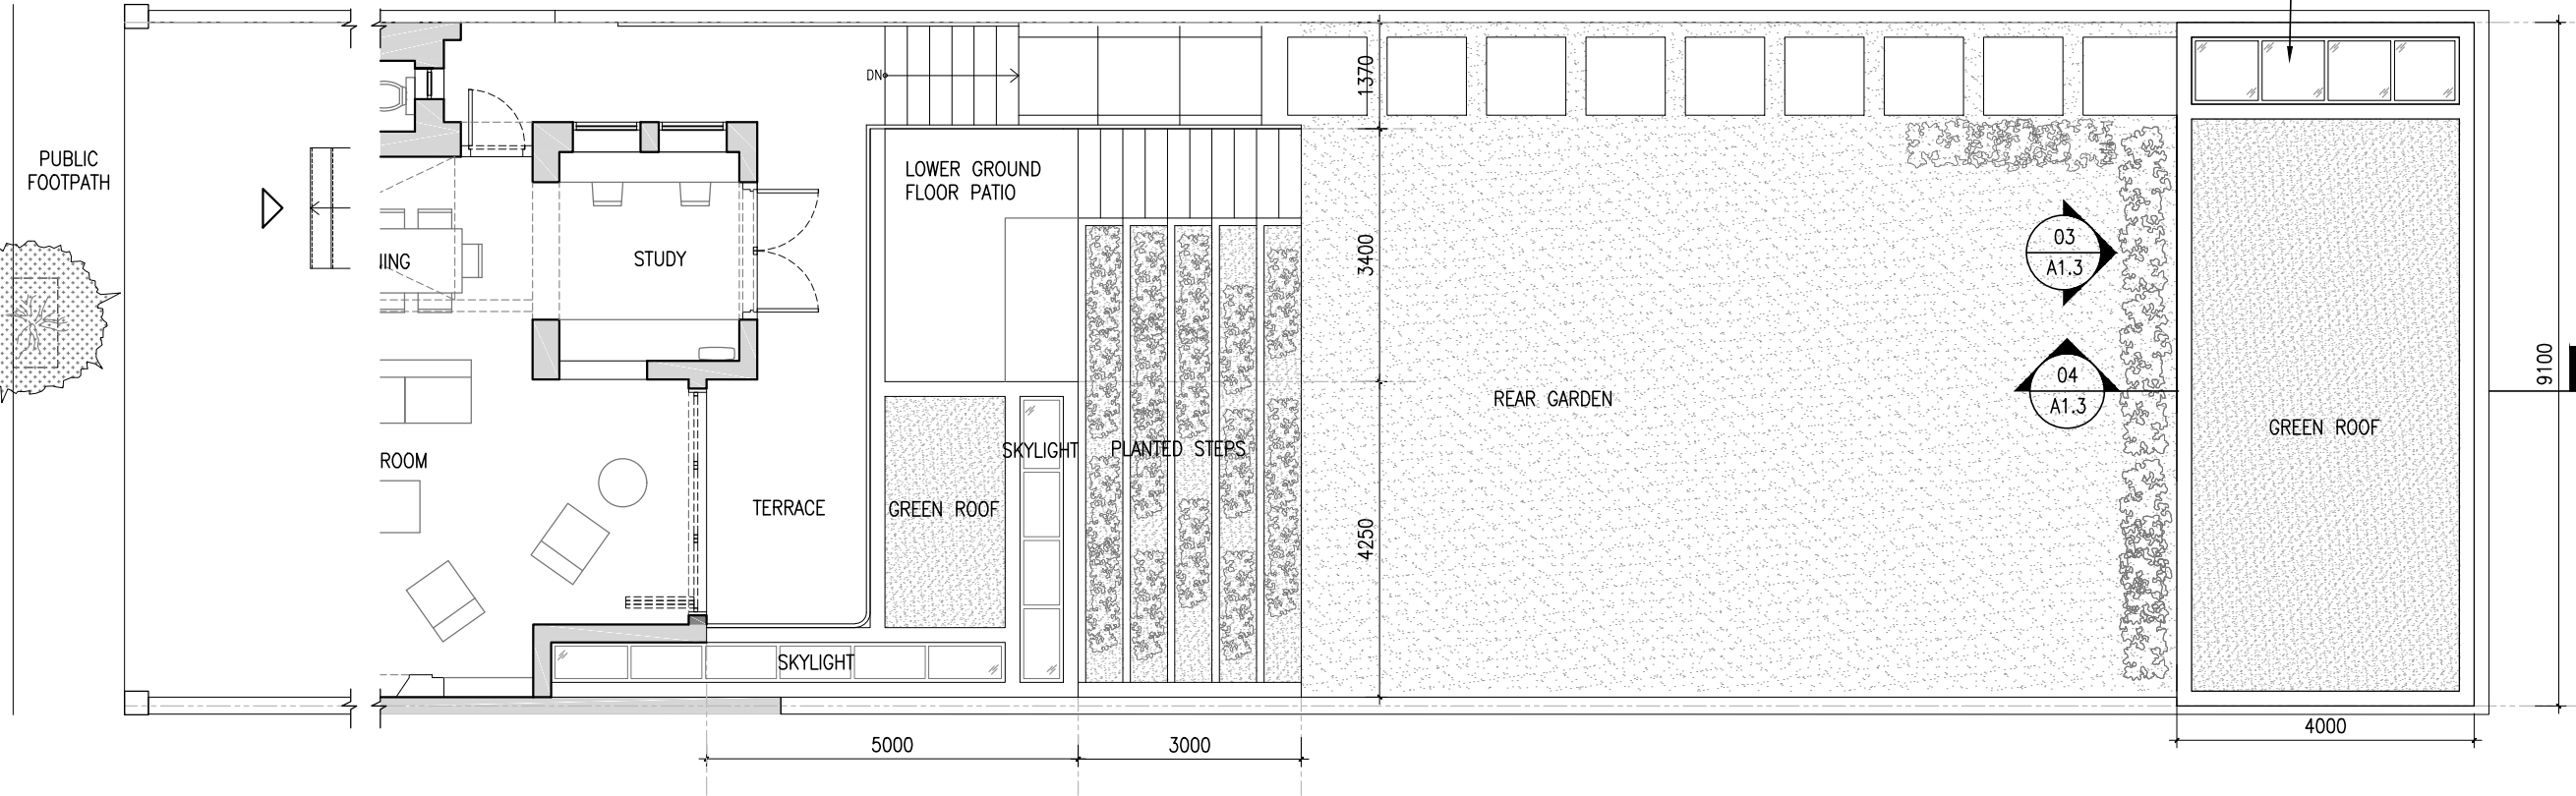

02 PROPOSED GARDEN STUDIO ROOF PLAN
SCALE: 1:100

NOTES:
This drawing is copyright. This drawing must not be scaled. Figured dimensions, levels etc. are only to be used. Any inaccuracies, etc. must be notified to the architectural designer. Detail drawings and larger scale drawings take precedence over smaller scaled drawings.

PROJECT ADDRESS:
**29 STEELE'S RD
CAMDEN
LONDON, NW3 4RE
UNITED KINGDOM**

CLIENT:
**Barbara Rauber
Andrei Brasoveanu**
London, UK

NEIHEISER ARGYROS
ARCHITECTURAL DESIGNER
59 Lonsdale Rd
London, W6 6RA, UK
Tel +44 (0) 203 204 0288
www.neiheiserargyros.com

00	2020.09.11	Planning Application
REV. NO.	D.I. NO.	DATE
01	01	2020.09.11
02	02	2020.09.11
03	03	2020.09.11
100	100	2020.09.11

NW3 4RE

DRAWN: **XA**
CHECKED: **ST**
SCALE: **1:100**
DOCUMENT SIZE: **A3**
DATE: **2020.09.11**

SHEET:
**EXISTING & PROPOSED
ROOF PLANS**

A1.2
DOCUMENT #:
--