




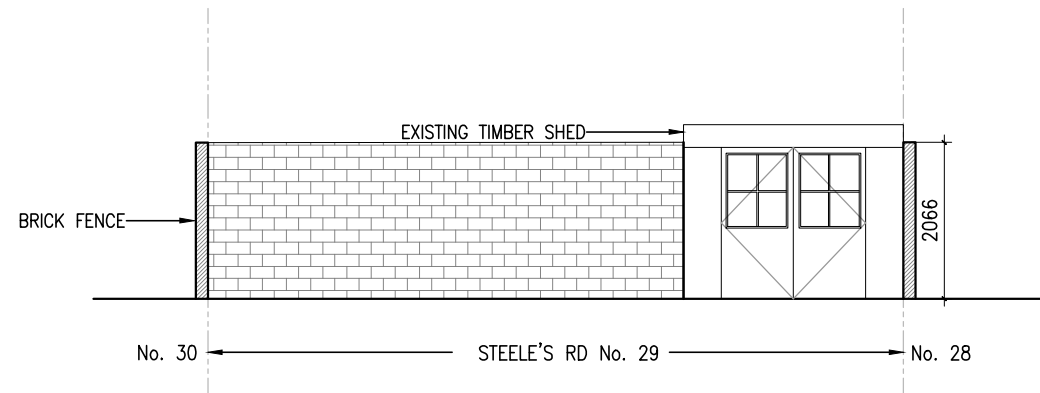


01 EXISTING REAR GARDEN WALL ELEVATION
SCALE: 1:100

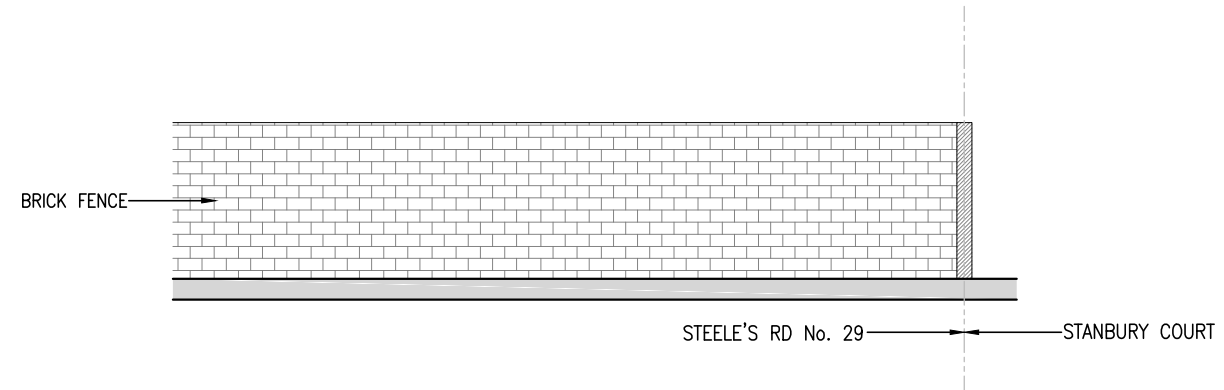


02 EXISTING REAR GARDEN WALL SECTION
SCALE: 1:100

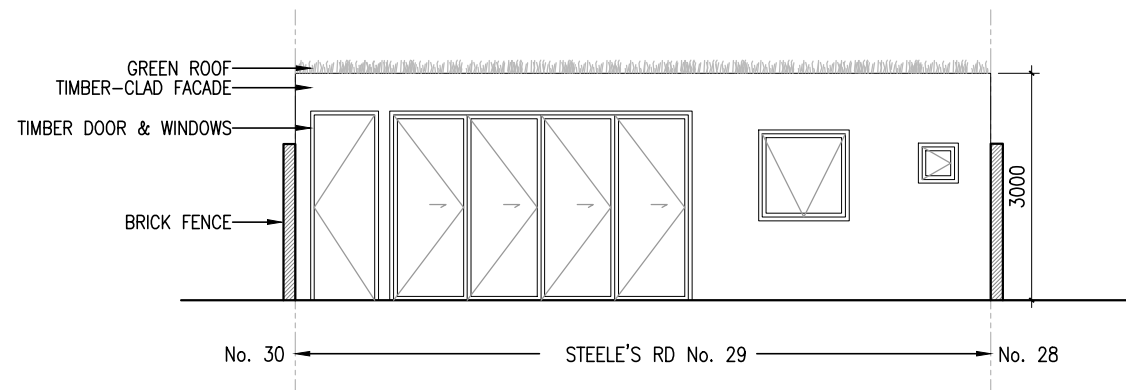

03 PROPOSED GARDEN STUDIO ELEVATION
SCALE: 1:100

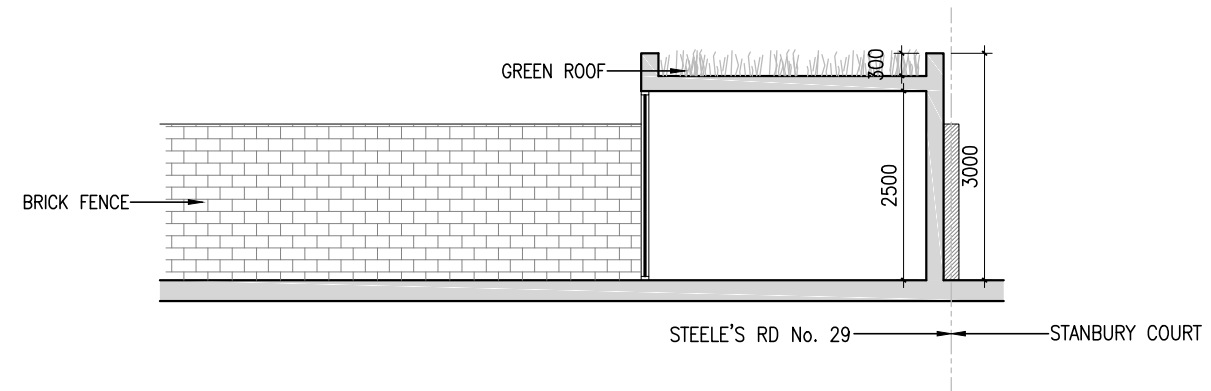

04 PROPOSED GARDEN STUDIO SECTION
SCALE: 1:100

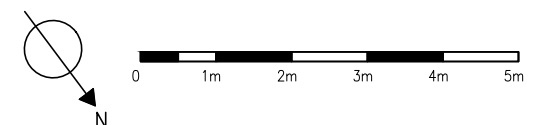

NOTES:
This drawing is copyright. This drawing must not be scaled. Figured dimensions, levels etc. are only to be used. Any inaccuracies, etc. must be notified to the architectural designer. Detail drawings and larger scale drawings take precedence over smaller scaled drawings.

PROJECT ADDRESS:
**29 STEELE'S RD
CAMDEN
LONDON, NW3 4RE
UNITED KINGDOM**

CLIENT:
**Barbara Rauber
Andrei Brasoveanu**
London, UK

NEIHEISER ARGYROS
ARCHITECTURAL DESIGNER
59 Lonsdale Rd
London, W6 6RA, UK
Tel +44 (0) 203 204 0288
www.neiheiserargyros.com

00	2020.09.11	Planning Application
REV. NO.	D.I. DATE	DOCUMENT ISSUE



DRAWN: **XA**
CHECKED: **ST**
DOCUMENT SIZE: **A3**
SHEET: **EXISTING & PROPOSED ELEVATIONS & SECTIONS**

PROJECT #: **ST**
SCALE: **1:100**
DATE: **2020.09.11**

A1.3
DOCUMENT #:
--