




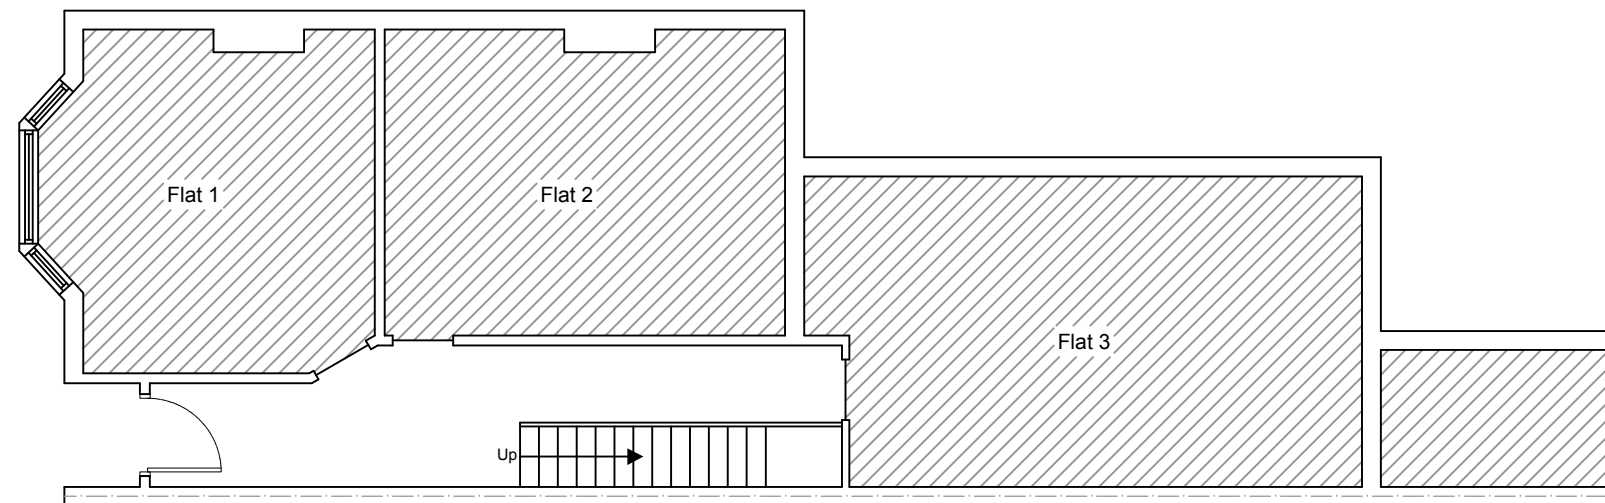

EXISTING GROUND FLOOR PLAN
SCALE 1:100

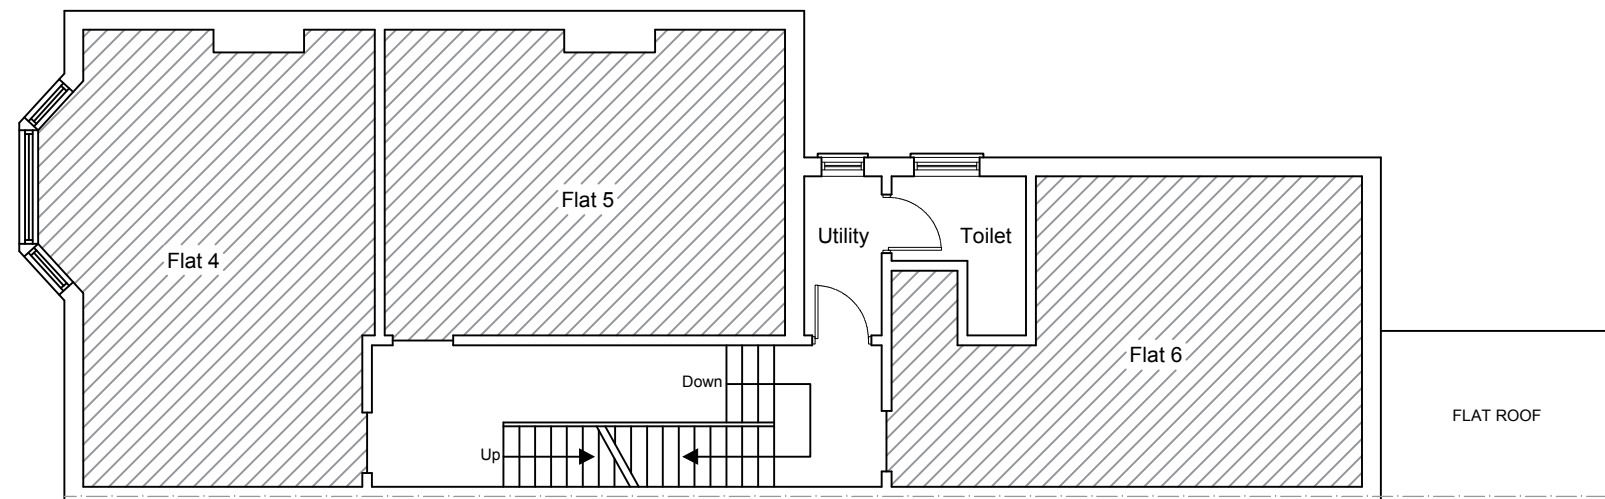

EXISTING FIRST FLOOR PLAN
SCALE 1:100

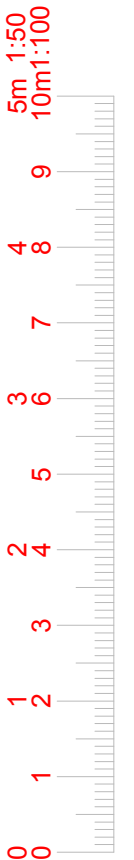

6 Winsham Grove,
London, SW11 6ND

www.FastPlansUK.co.uk

Project: Loft Conversion with
Dormer to Rear.


Address:
12 ST CUTHBERTS ROAD
NW2 3QH

Scale: 1:100 @ A3	Dwg. no: A01 REV-2
----------------------	-----------------------


Drawn by: O.B.S	Date Drawn: 15-SEP-2020
--------------------	----------------------------

For Drawings Tel: 020 3542 1777

E-mail: plans@FastPlansUK.co.uk

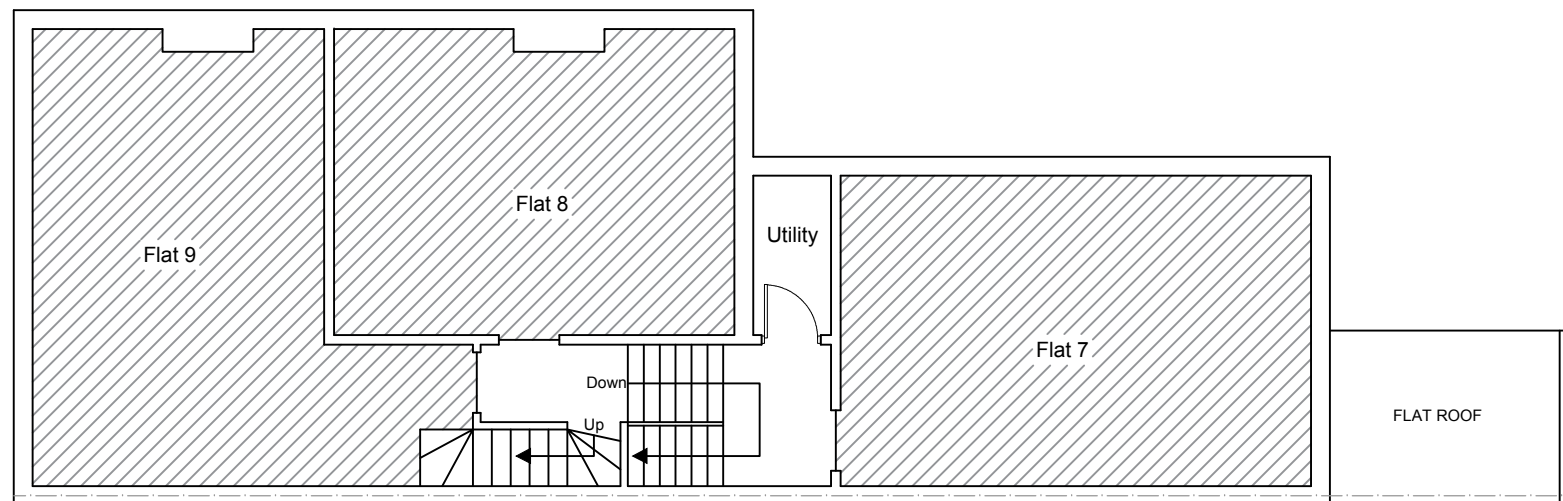

EXISTING SECOND FLOOR PLAN
SCALE 1:50

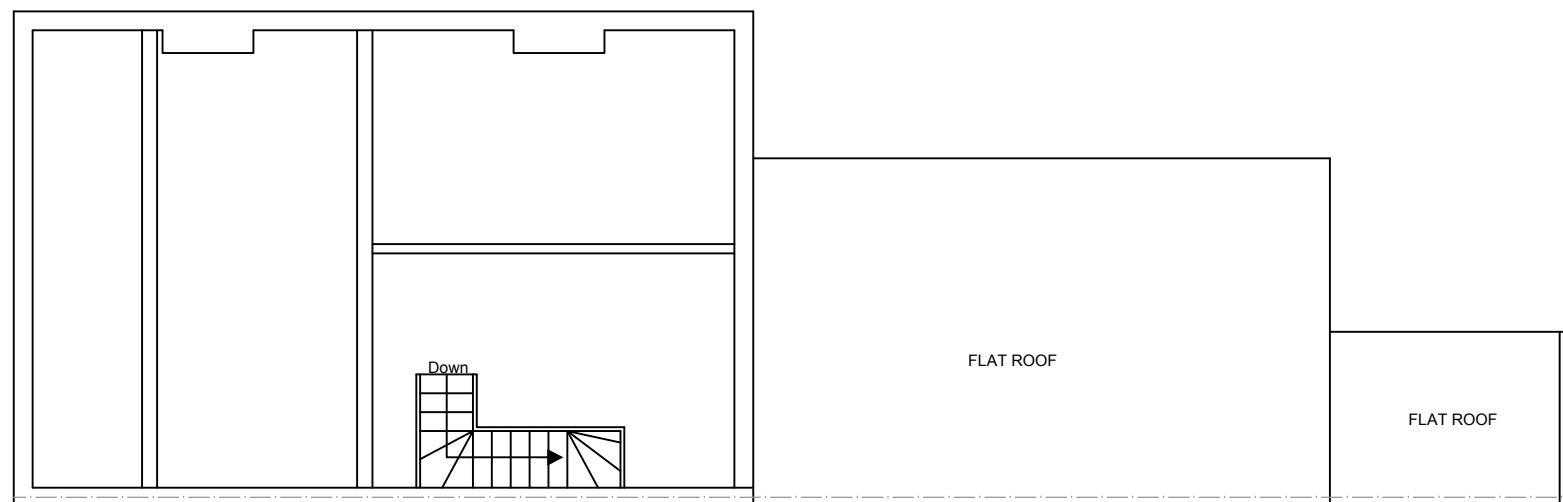

EXISTING LOFT PLAN
SCALE 1:50



6 Winsham Grove,
London, SW11 6ND

www.FastPlansUK.co.uk

Project: Loft Conversion with
Dormer to Rear.


Address: 12 ST CUTHBERTS ROAD
NW2 3QH

Scale: 1:100 @ A3 Dwg. no: A02 REV-2


Drawn by: O.B.S Date Drawn: 15-SEP-2020

For Drawings Tel: 020 3542 1777


E-mail: plans@FastPlansUK.co.uk

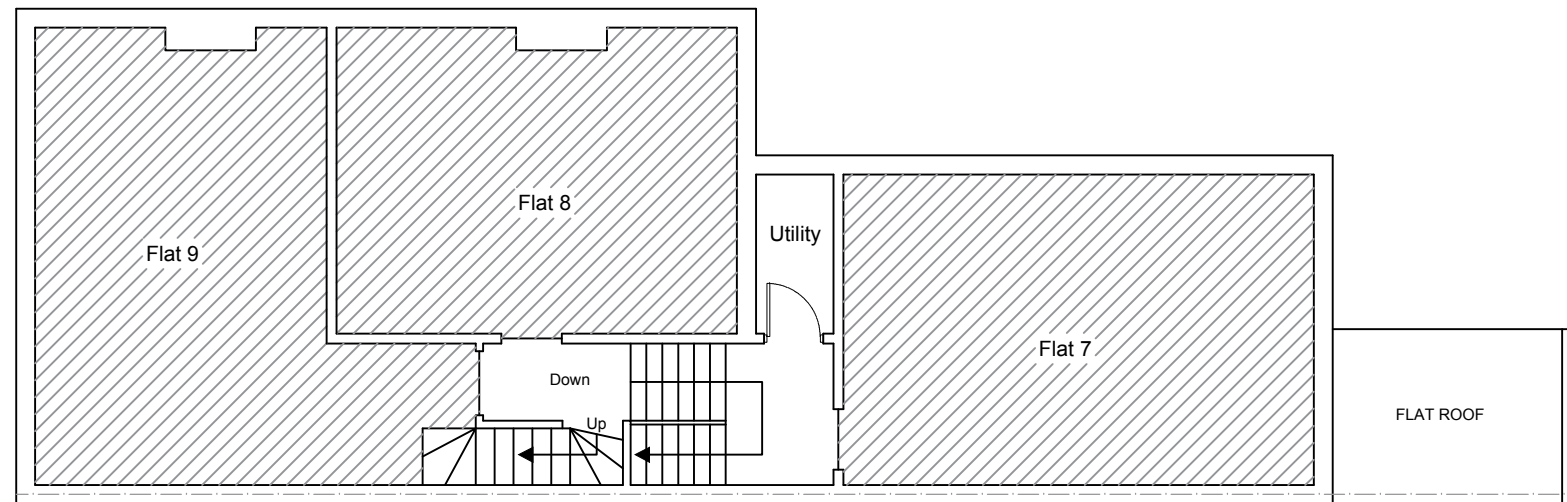

PROPOSED SECOND FLOOR PLAN
SCALE 1:50

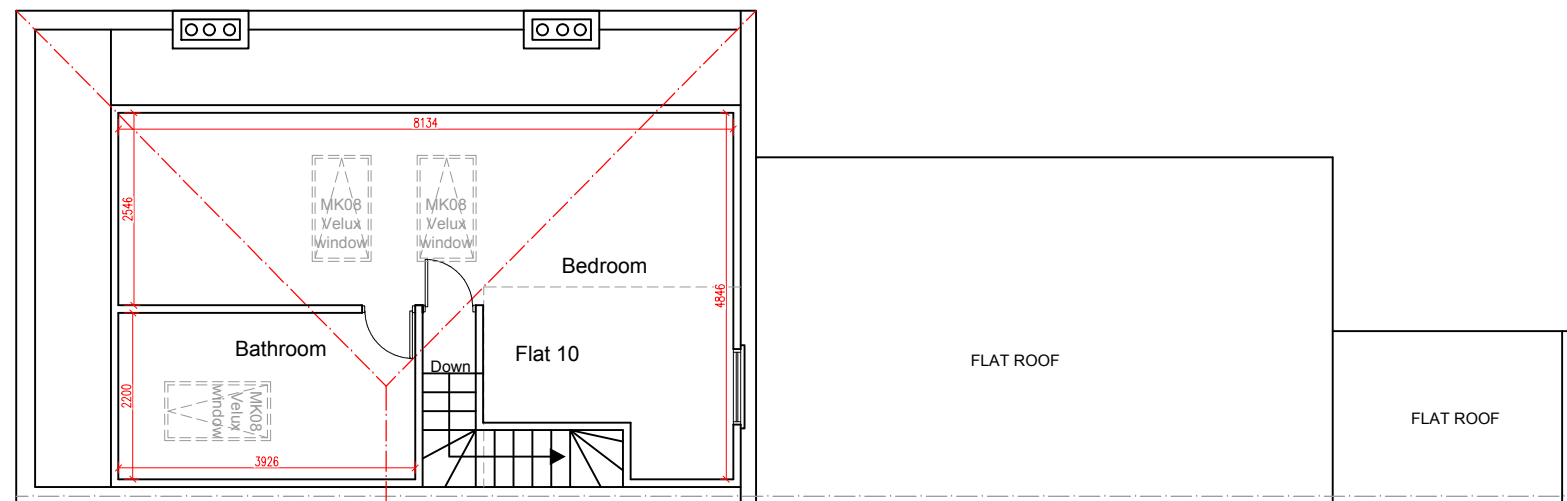

PROPOSED LOFT PLAN
SCALE 1:50

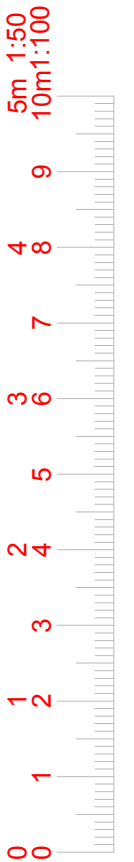

6 Winsham Grove,
London, SW11 6ND

www.FastPlansUK.co.uk

Project: Loft Conversion with
Dormer to Rear.


Address: 12 ST CUTHBERTS ROAD
NW2 3QH

Scale: 1:100 @ A3 Dwg. no: A03 REV-2


Drawn by: O.B.S Date Drawn: 15-SEP-2020

For Drawings Tel: 020 3542 1777


E-mail: plans@FastPlansUK.co.uk

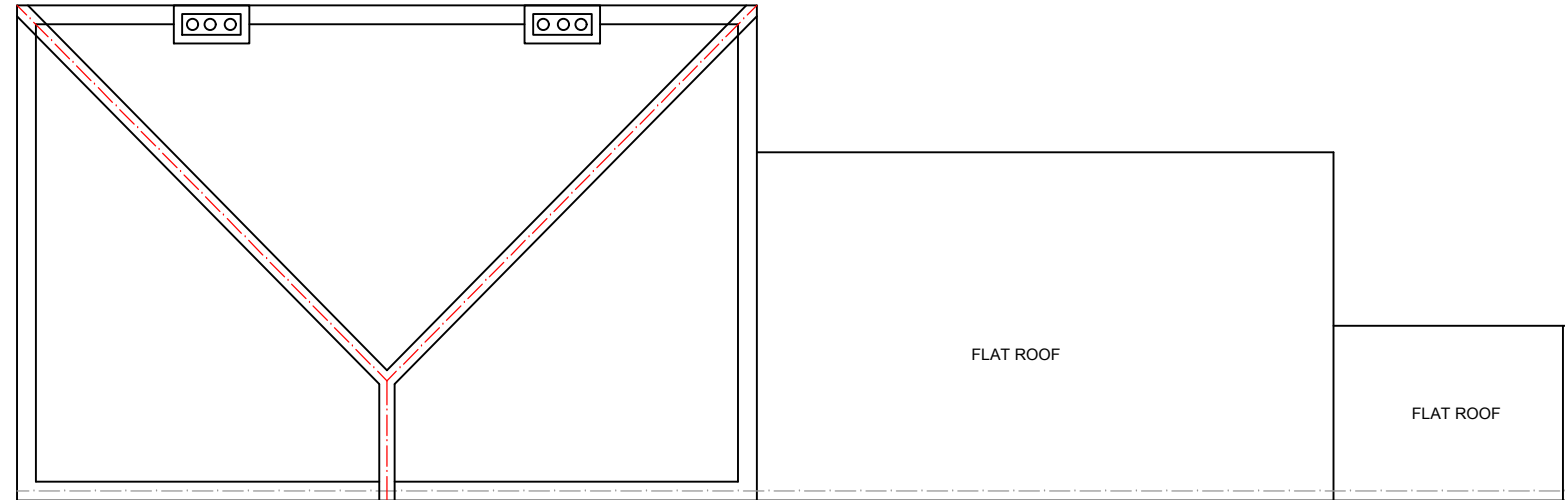

EXISTING ROOF PLAN
SCALE 1:50

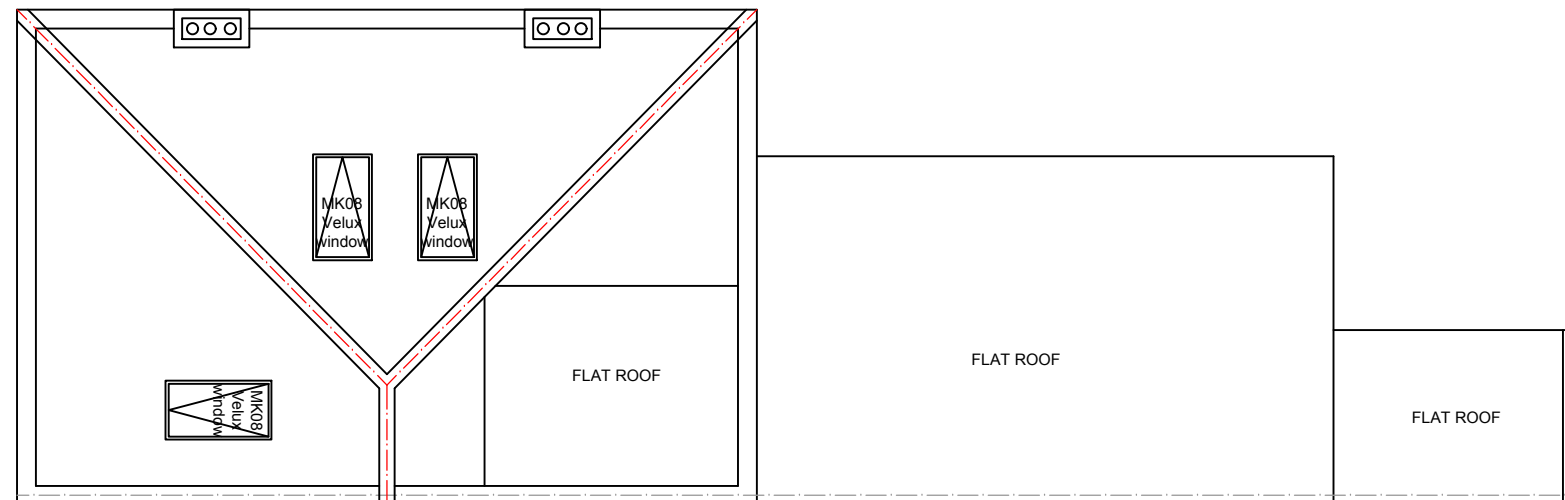

PROPOSED ROOF PLAN
SCALE 1:50

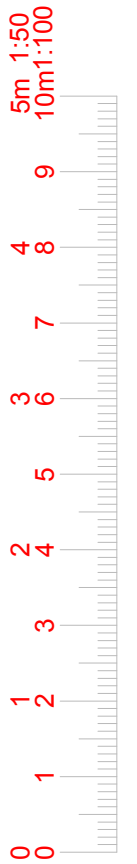

6 Winsham Grove,
London, SW11 6ND

www.FastPlansUK.co.uk

Project: Loft Conversion with
Dormer to Rear.


Address: 12 ST CUTHBERTS ROAD
NW2 3QH

Scale: 1:100 @ A3 Dwg. no: A04 REV-2


Drawn by: O.B.S Date Drawn: 15-SEP-2020

For Drawings Tel: 020 3542 1777

E-mail: plans@FastPlansUK.co.uk

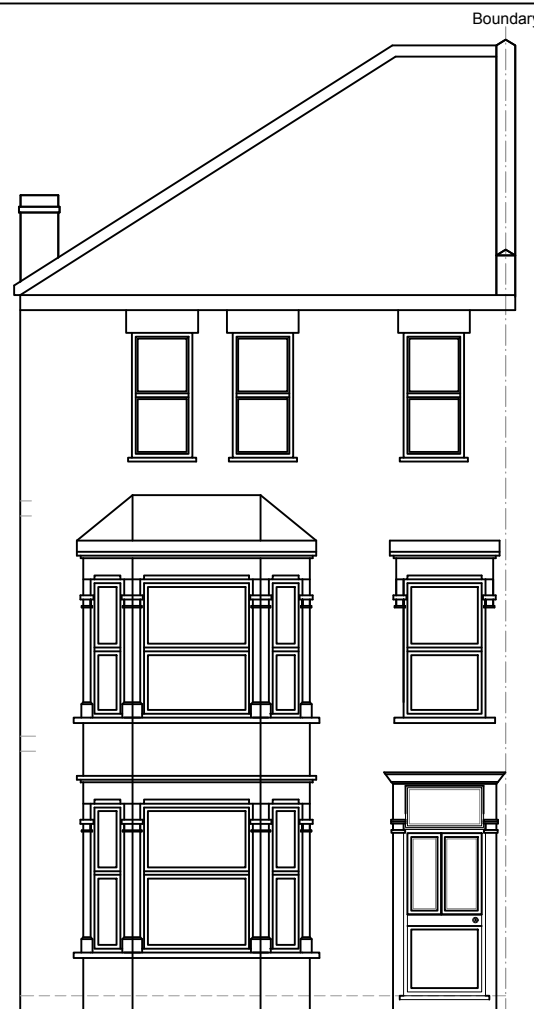


EXISTING FRONT ELEVATION
SCALE 1:100

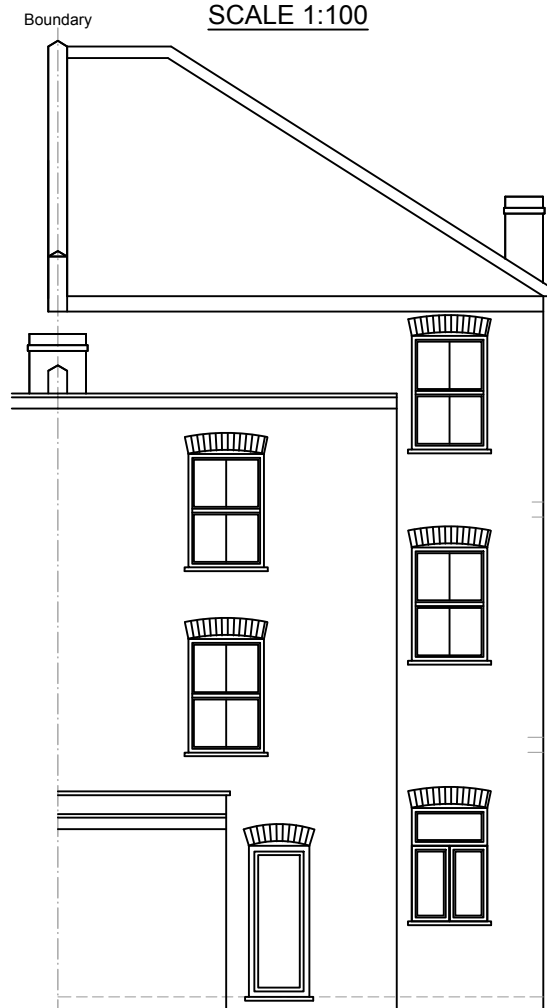

EXISTING REAR ELEVATION
SCALE 1:100



EXISTING ELEVATION SIDE A
SCALE 1:100

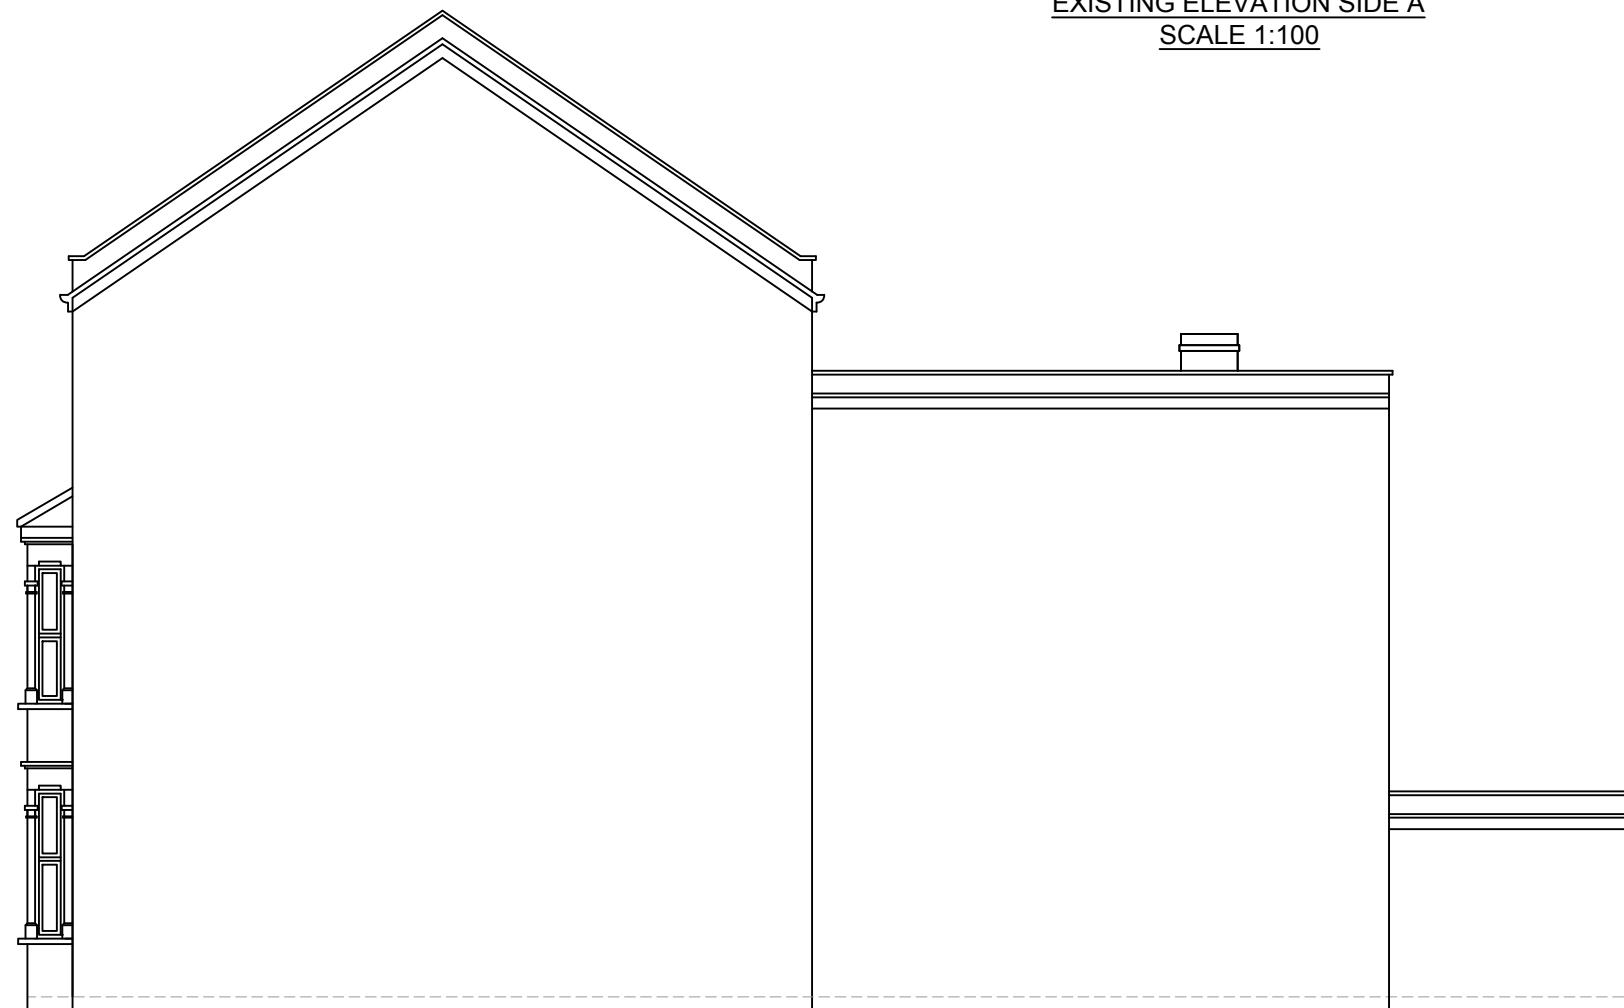

EXISTING ELEVATION SIDE B
SCALE 1:100



6 Winsham Grove,
London, SW11 6ND

www.FastPlansUK.co.uk

Project:
Loft Conversion with
Dormer to Rear.

Address:
12 ST CUTHBERTS ROAD
NW2 3QH

Scale:
1:100 @ A3

Dwg. no:
A05 REV-2

Drawn by:
O.B.S


Date Drawn:
15-SEP-2020

For Drawings Tel: 020 3542 1777


E-mail: plans@FastPlansUK.co.uk




PROPOSED FRONT ELEVATION
SCALE 1:100

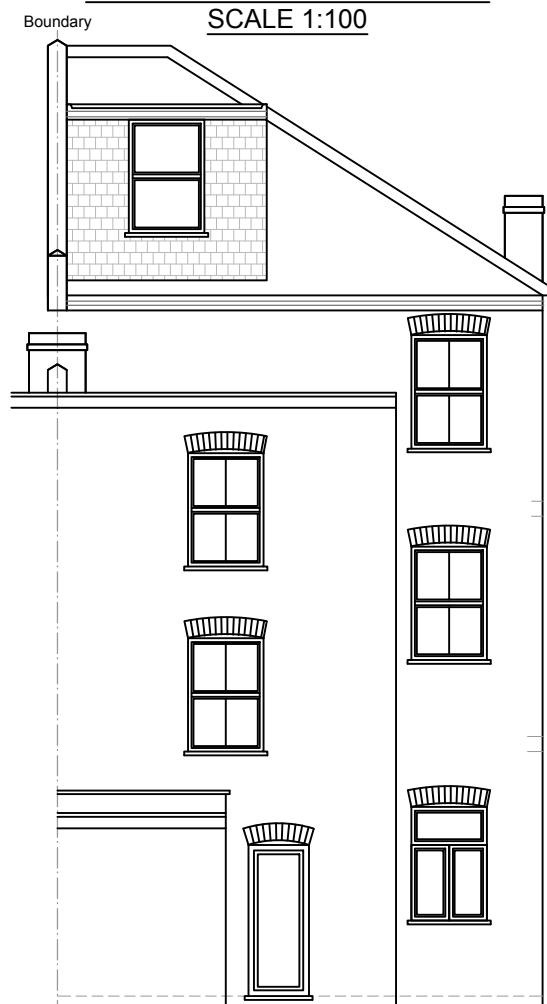

PROPOSED REAR ELEVATION
SCALE 1:100

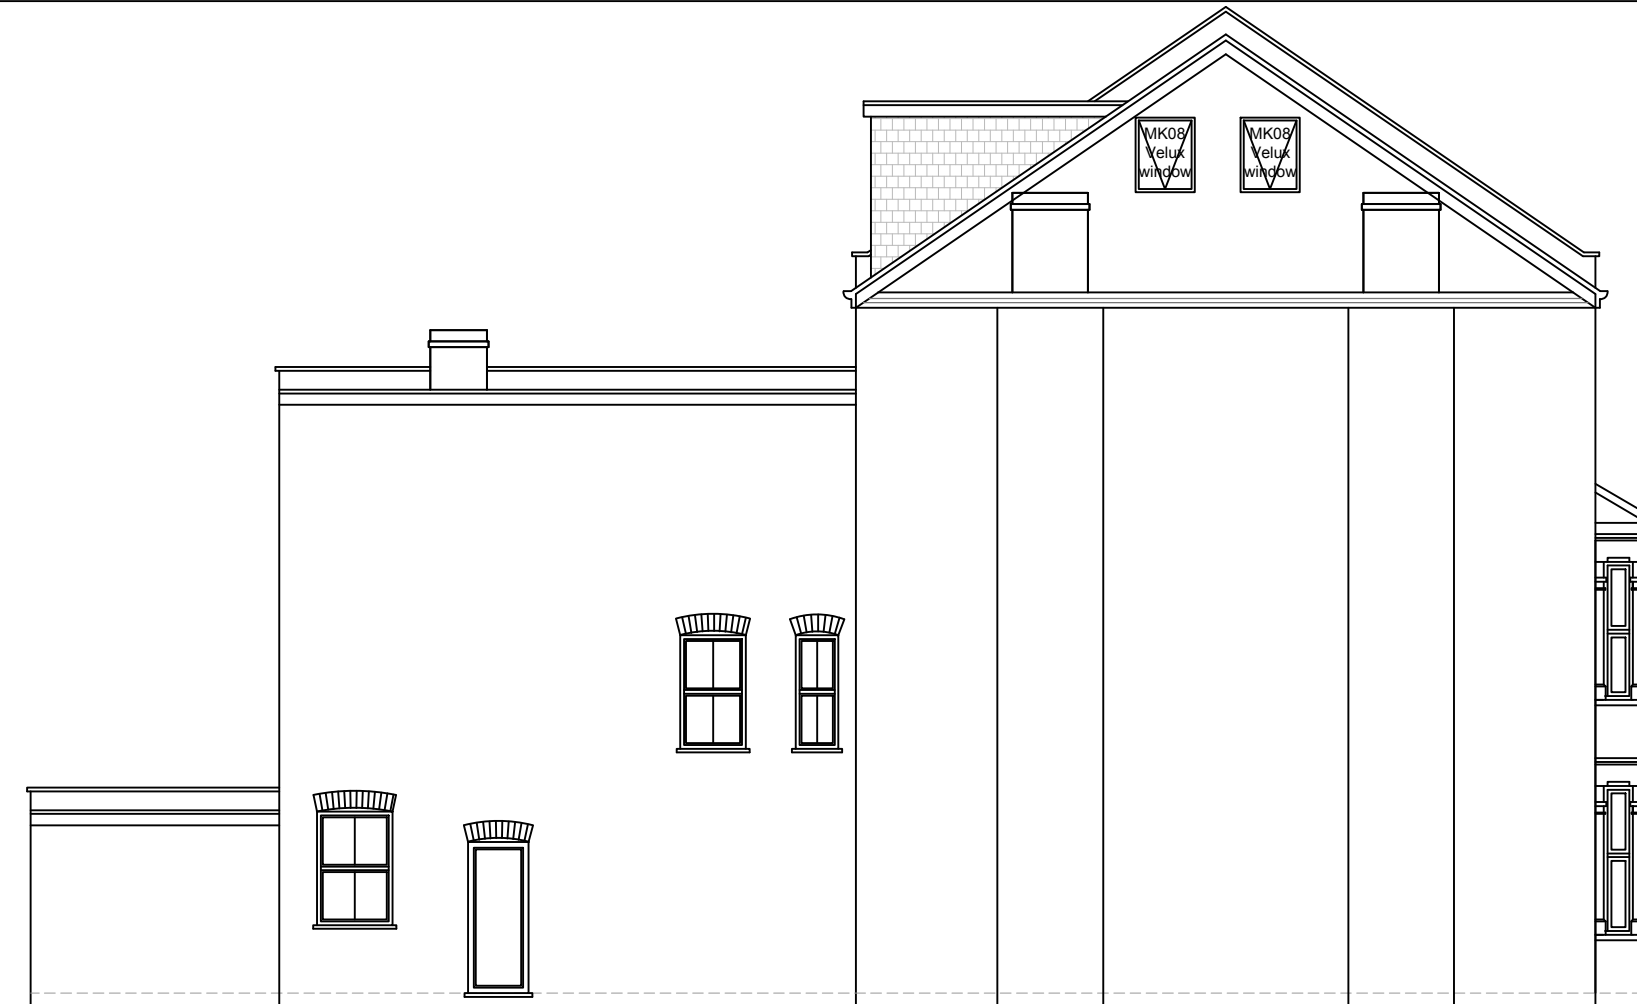

PROPOSED ELEVATION SIDE A
SCALE 1:100

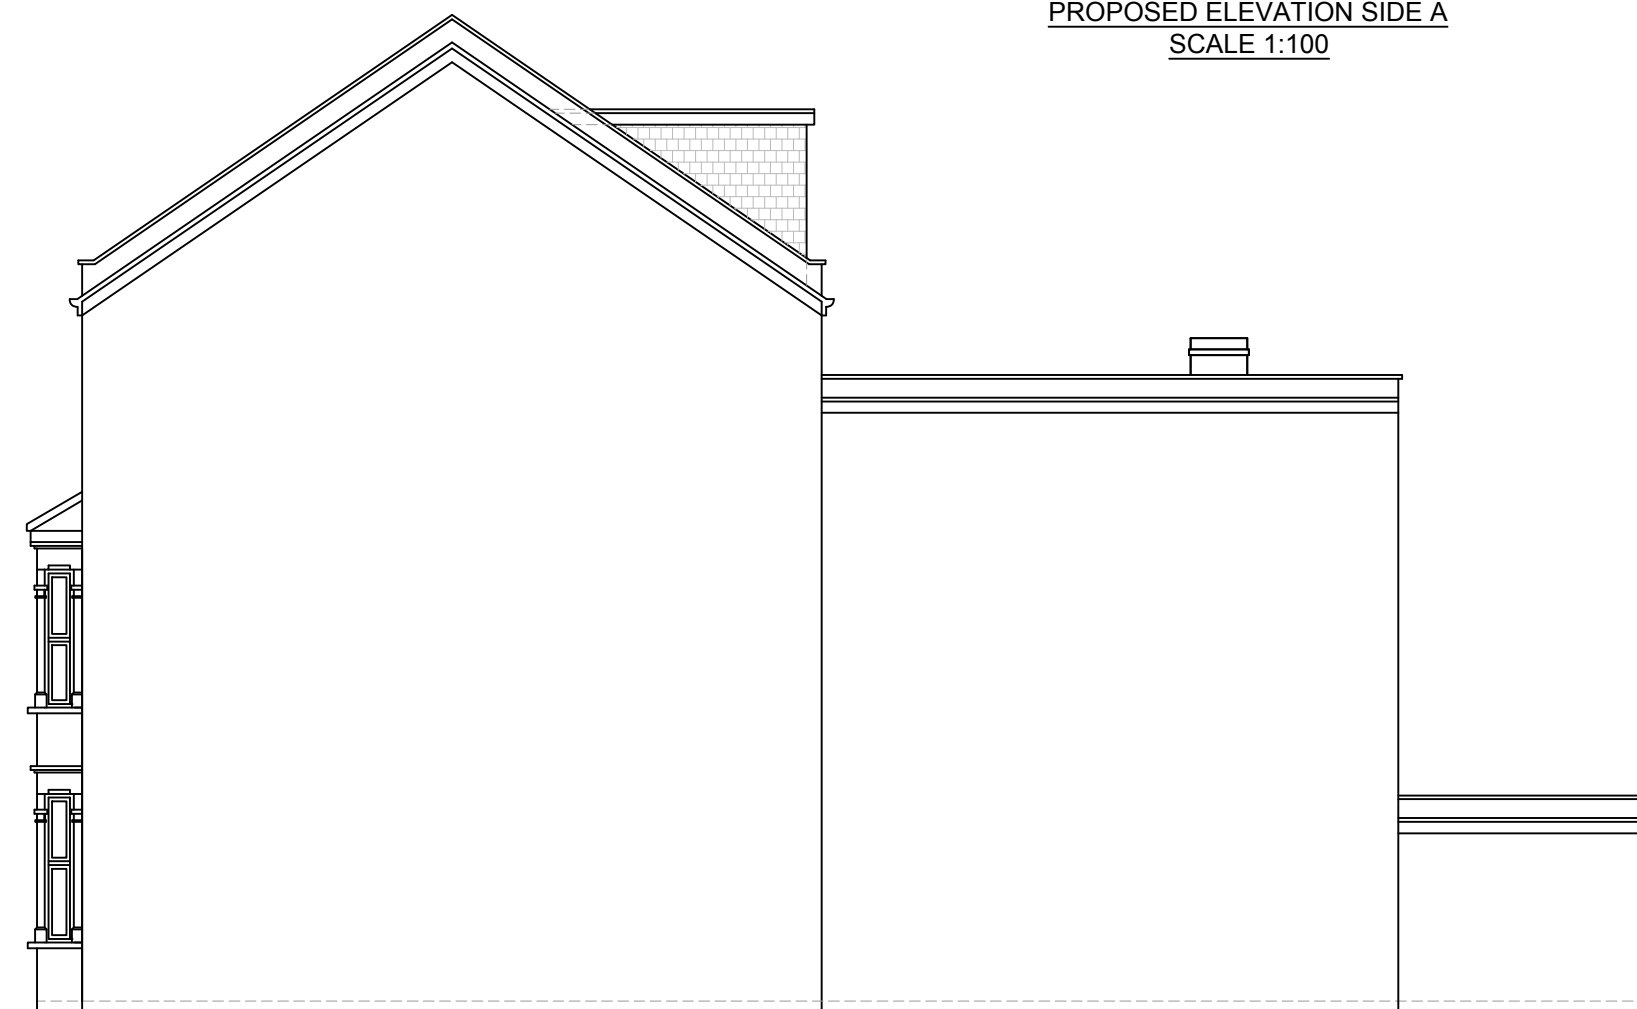

PROPOSED ELEVATION SIDE B
SCALE 1:100



6 Winsham Grove,
London, SW11 6ND

www.FastPlansUK.co.uk

Project: Loft Conversion with
Dormer to Rear.



Address: 12 ST CUTHBERTS ROAD
NW2 3QH

Scale: 1:100 @ A3 Dwg. no: A06 REV-2

Drawn by: O.B.S. Date Drawn: 15-SEP-2020

For Drawings Tel: 020 3542 1777

E-mail: plans@FastPlansUK.co.uk

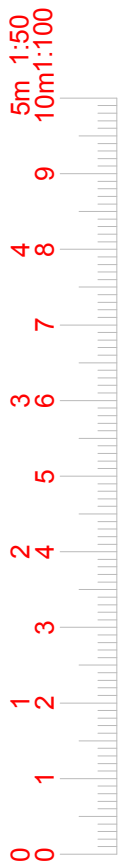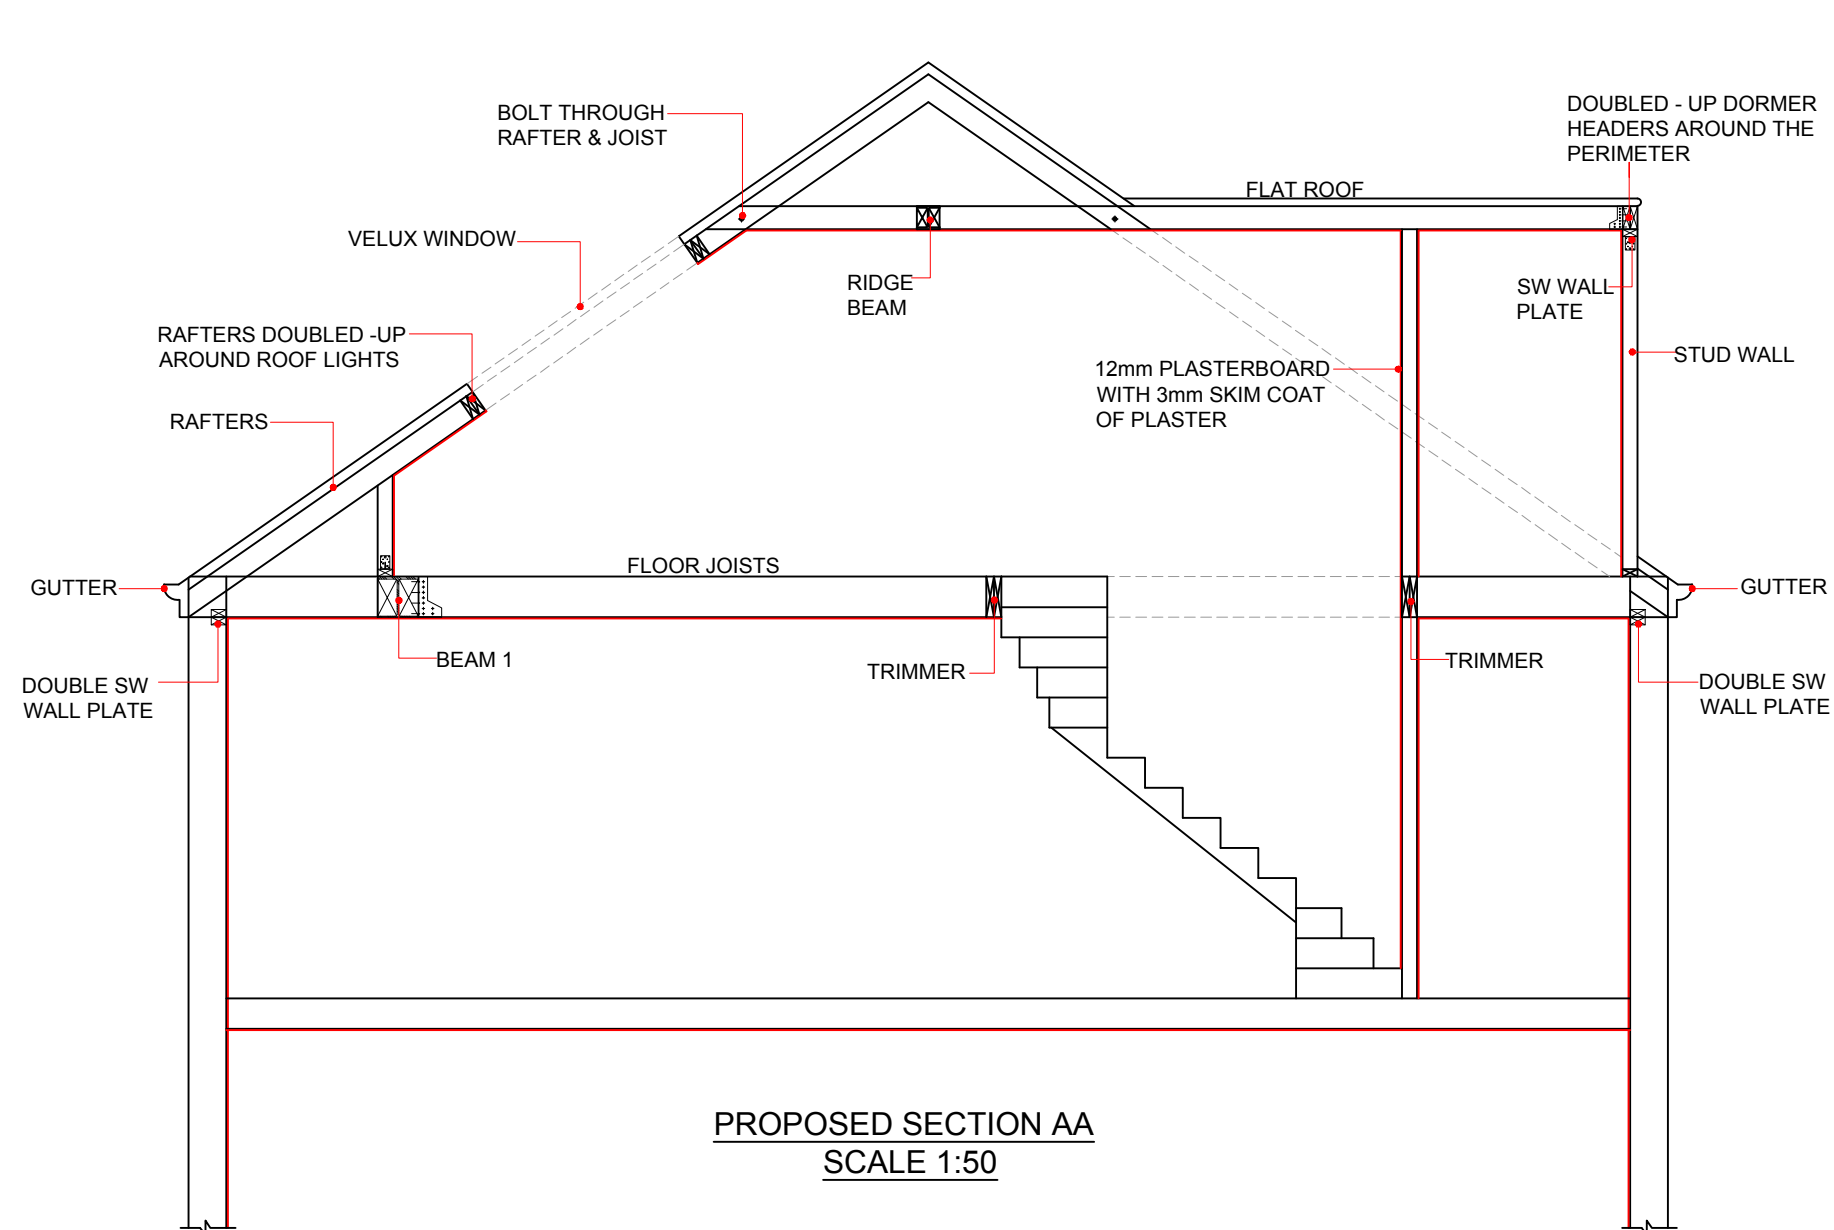

6 Winsham Grove,
London, SW11 6ND

www.FastPlansUK.co.uk

Project:
Loft Conversion with
Dormer to Rear.

Address:
12 ST CUTHBERTS ROAD
NW2 3QH

Scale:
1:50 @ A3

Dwg. no:
A07 REV-2

Drawn by:
O.B.S


Date Drawn:
15-SEP-2020

For Drawings Tel: 020 3542 1777

E-mail: plans@FastPlansUK.co.uk



LOCATION PLAN
SCALE 1:1250

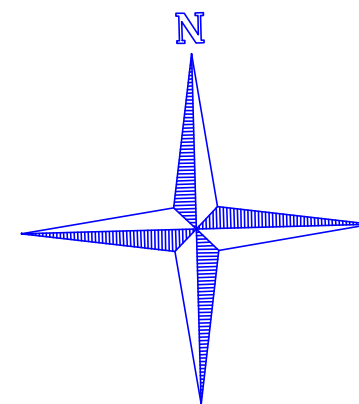

6 Winsham Grove,
London, SW11 6ND

www.FastPlansUK.co.uk

Project: Loft Conversion with
Dormer to Rear.

Address: 12 ST CUTHBERTS ROAD
NW2 3QH

Scale: 1:500 @ A3 Dwg. no: A08 REV-2

Drawn by: O.B.S. Date Drawn: 15-SEP-2020

For Drawings Tel: 020 3542 1777

E-mail: plans@FastPlansUK.co.uk



BLOCK PLAN
SCALE 1:500