


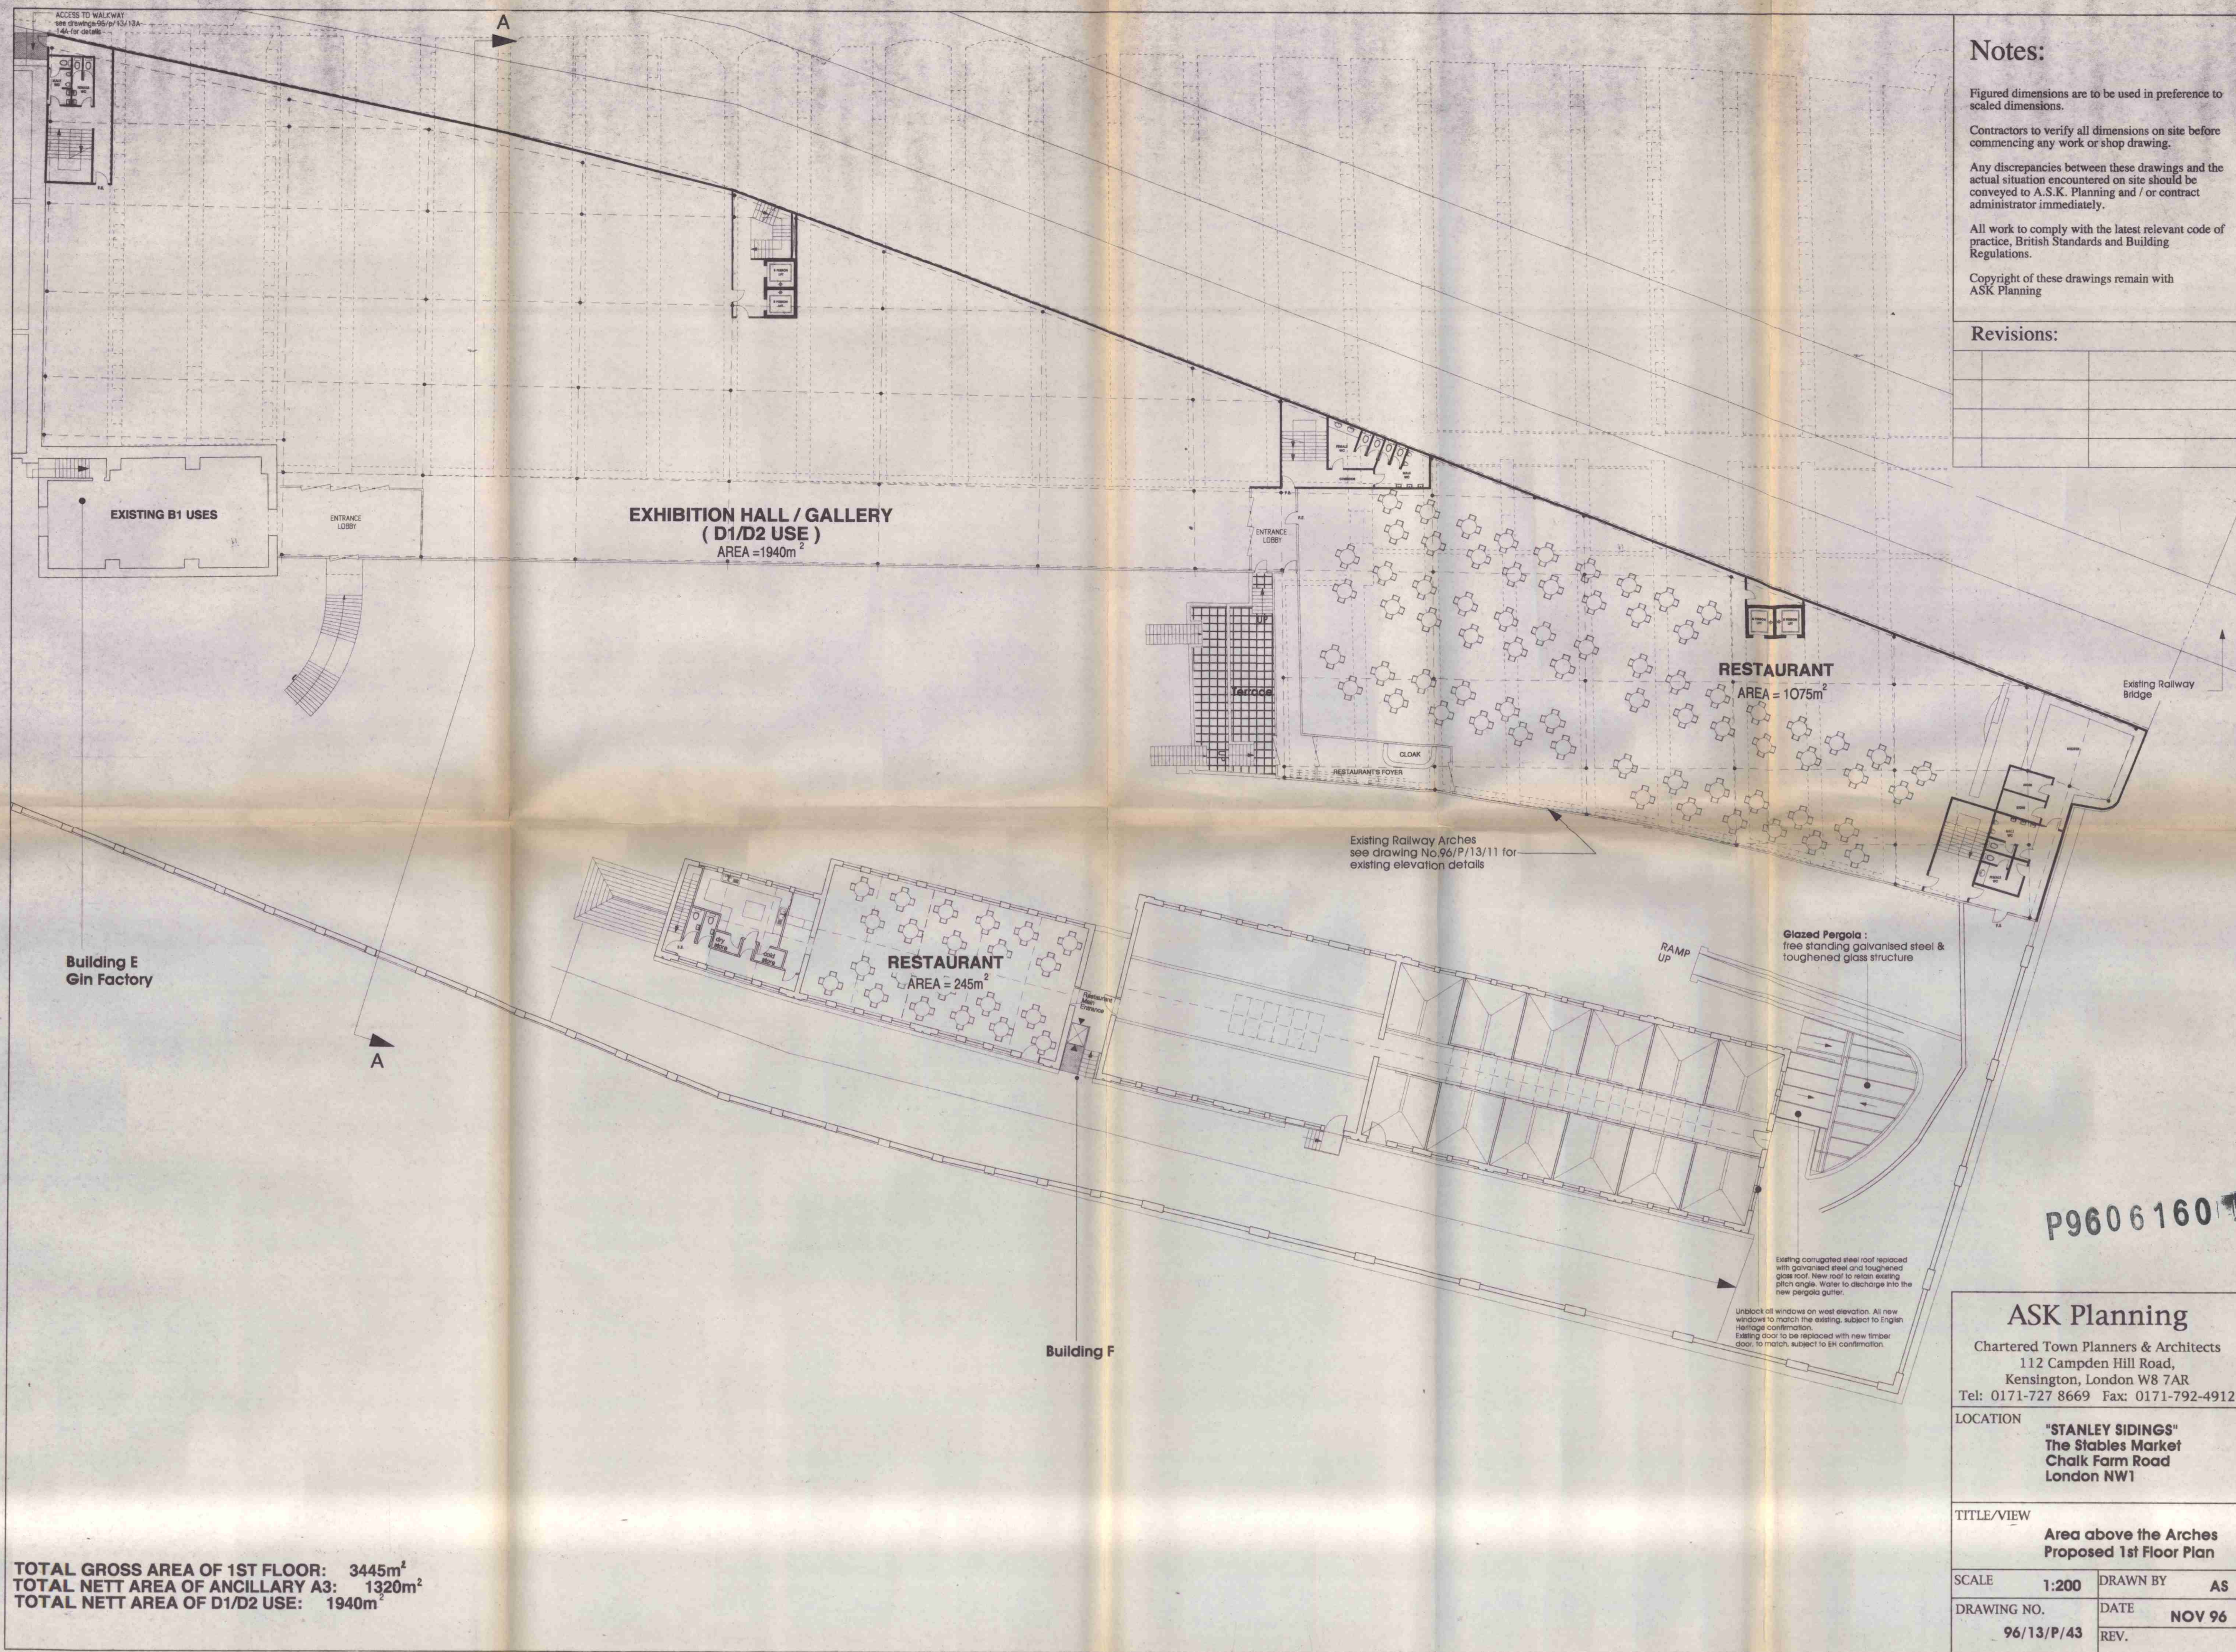

Notes:

Figured dimensions are to be used in preference to scaled dimensions.

Contractors to verify all dimensions on site before commencing any work or shop drawing.

Any discrepancies between these drawings and the actual situation encountered on site should be conveyed to A.S.K. Planning and / or contract administrator immediately.

All work to comply with the latest relevant code of practice, British Standards and Building Regulations.

Copyright of these drawings remain with ASK Planning

Revisions:

TOTAL GROSS AREA OF 1ST FLOOR: 3445m²
TOTAL NETT AREA OF ANCILLARY A3: 1320m²
TOTAL NETT AREA OF D1/D2 USE: 1940m²

ASK Planning			
Chartered Town Planners & Architects 112 Campden Hill Road, Kensington, London W8 7AR Tel: 0171-727 8669 Fax: 0171-792-4912			
LOCATION		"STANLEY SIDINGS" The Stables Market Chalk Farm Road London NW1	
TITLE/VIEW		Area above the Arches Proposed 1st Floor Plan	
SCALE	1:200	DRAWN BY	AS
DRAWING NO.	96/13/P/43	DATE	NOV 96
		REV.	