



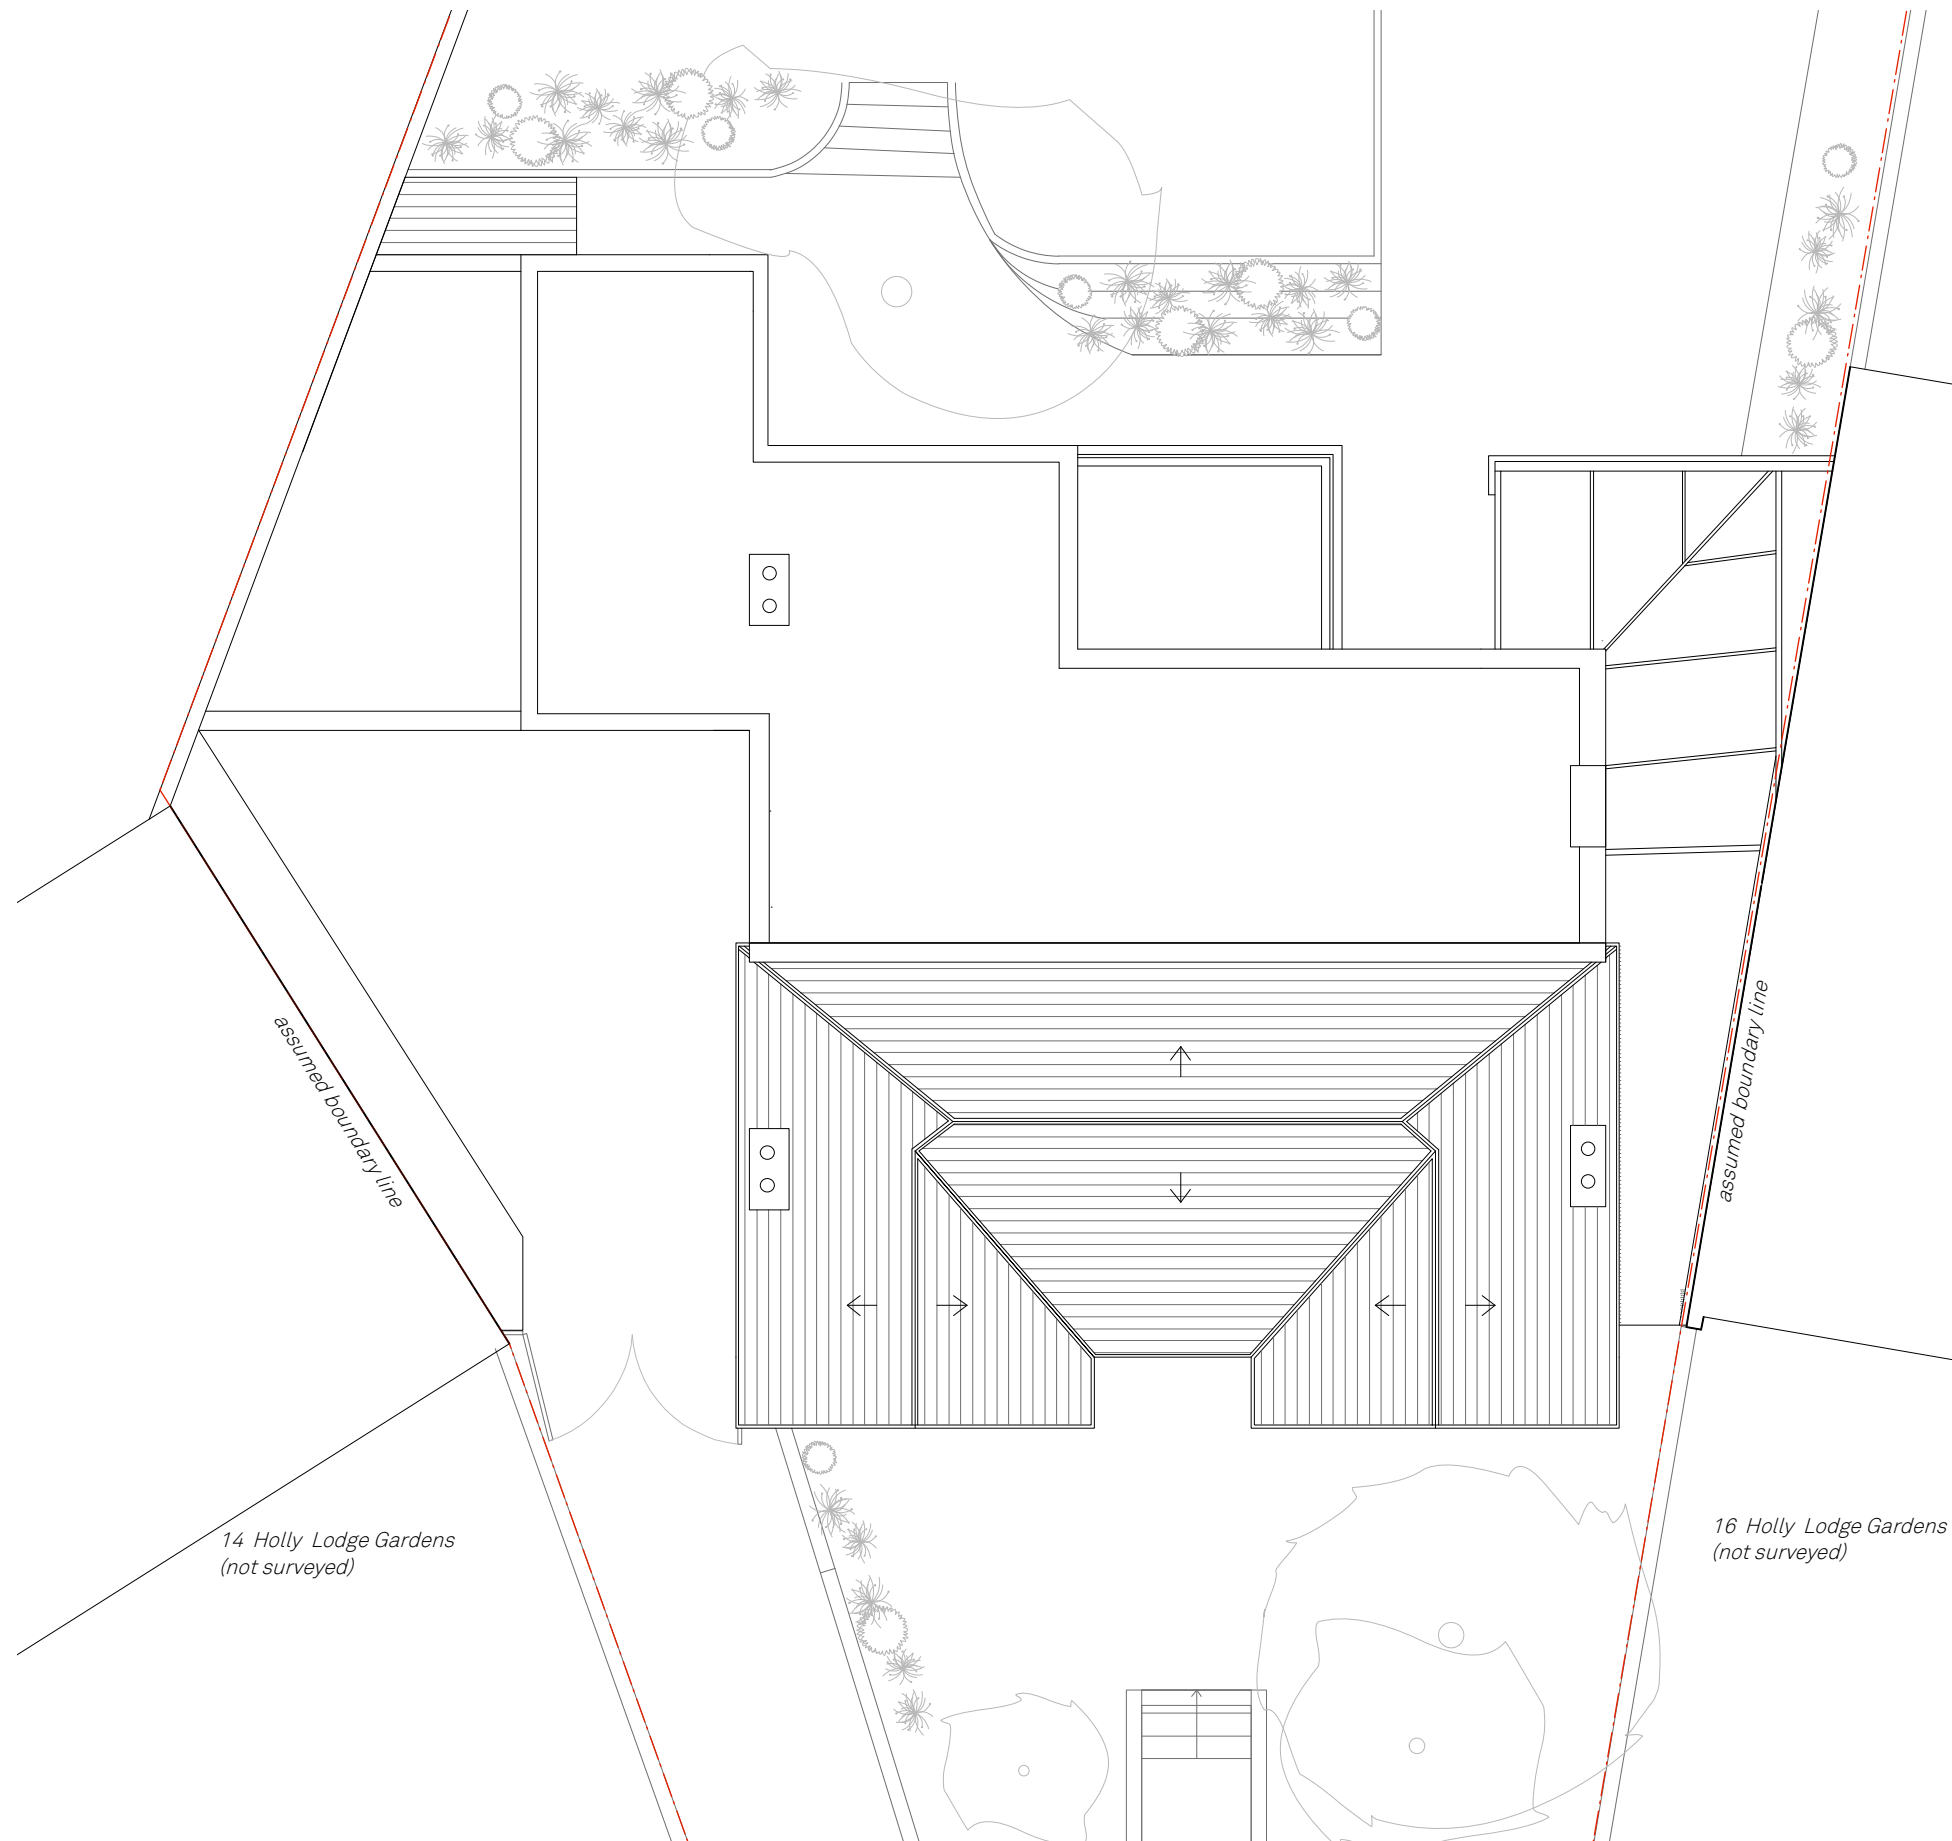

Roof Plan

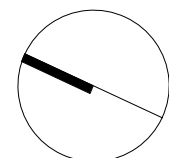

Existing Roof plan

15 Holly Lodge Gardens

Drawn By TA
Scale 1:100@A3
Status Planning

Paul Archer Design Ltd

Issue Notes

Date

22.08.19

103 Farrington Road London EC1R 3BS Tel. 020 3668 2668

800.203

paul archer
design

www.paularcherdesign.co.uk