



ARCHITECTURE

Ground Floor Office

33 Belsize Lane

London NW3 5AS

Office: +44 (0) 207 431 9014

info@xularchitecture.co.uk

www.xularchitecture.co.uk

PLEASE NOTE:

1. ALL DIMENSIONS TO BE CHECKED ON SITE BEFORE FABRICATION.
2. CONTRACTOR TO REFER TO ENGINEER'S DRAWINGS BEFORE PROCEEDING WITH WORKS.
3. ALL DRAWINGS AND DESIGNS ARE COVERED BY DESIGN RIGHT (INTELLECTUAL PROPERTY), AND MAY NOT BE DISTRIBUTED, COPIED OR ISSUED WITHOUT WRITTEN PERMISSION BY XUL ARCHITECTURE.
4. ALL DESIGN CONCEPTS ARE THE SOLE PROPERTY OF XUL ARCHITECTURE AND NO ADAPTATIONS, REPRODUCTIONS OR COPIES MAY BE MADE WITHOUT WRITTEN PERMISSION OF XUL ARCHITECTURE.
5. THESE DRAWINGS ARE SUBJECT TO ANY VARIATION REQUIRED OR RECOMMENDATION BY ANY STATUTORY AUTHORITY, OR FOR THE BETTER CARRYING OUT OF THE WORKS.
6. SAMPLES TO BE PROVIDED BY CONTRACTOR FOR XUL ARCHITECTURE'S APPROVAL.
7. ALL FINISHES TO XUL ARCHITECTURE'S SATISFACTION.
8. ALL DRAWINGS TO BE APPROVED BY XUL ARCHITECTURE PRIOR TO CONSTRUCTION.

ADDITIONAL NOTES:

Issue key:

29/08/19_P-00
28/11/19_P-01
07/01/20_P-02
27/02/20_P-03
24/09/20_P-04

Project
29 Maresfield Gardens, London,
NW3 5SD


Title
PROPOSED
Lower Ground & Ground Floor Plan

Scale 1:100@A3	Dwg. No. PP-01	Rev. P-04
-------------------	-------------------	--------------


Revision Date 24/09/20	Project Number 19071
---------------------------	-------------------------

Drawn YR	Project Number 19071
-------------	-------------------------

Checked
SS

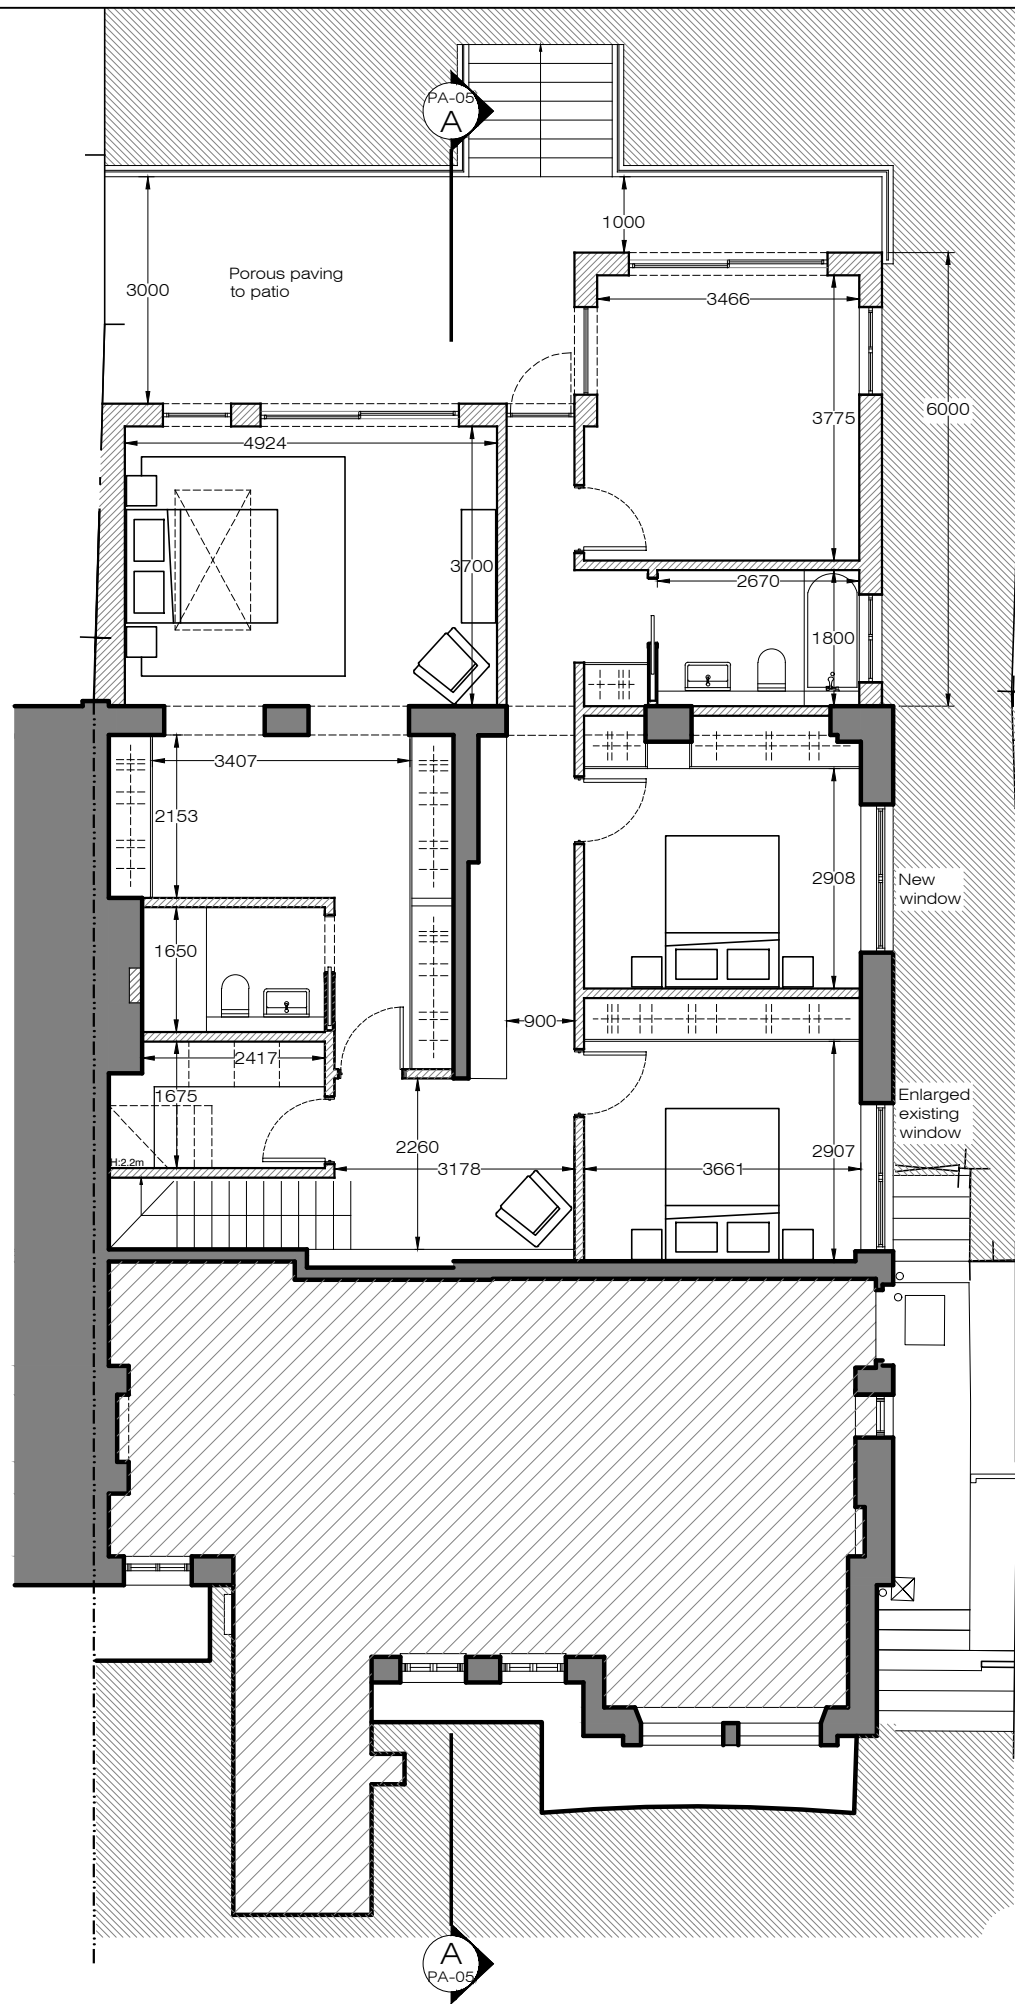

PROPOSED
Lower Ground Floor Plan
SCALE 1:100@A3

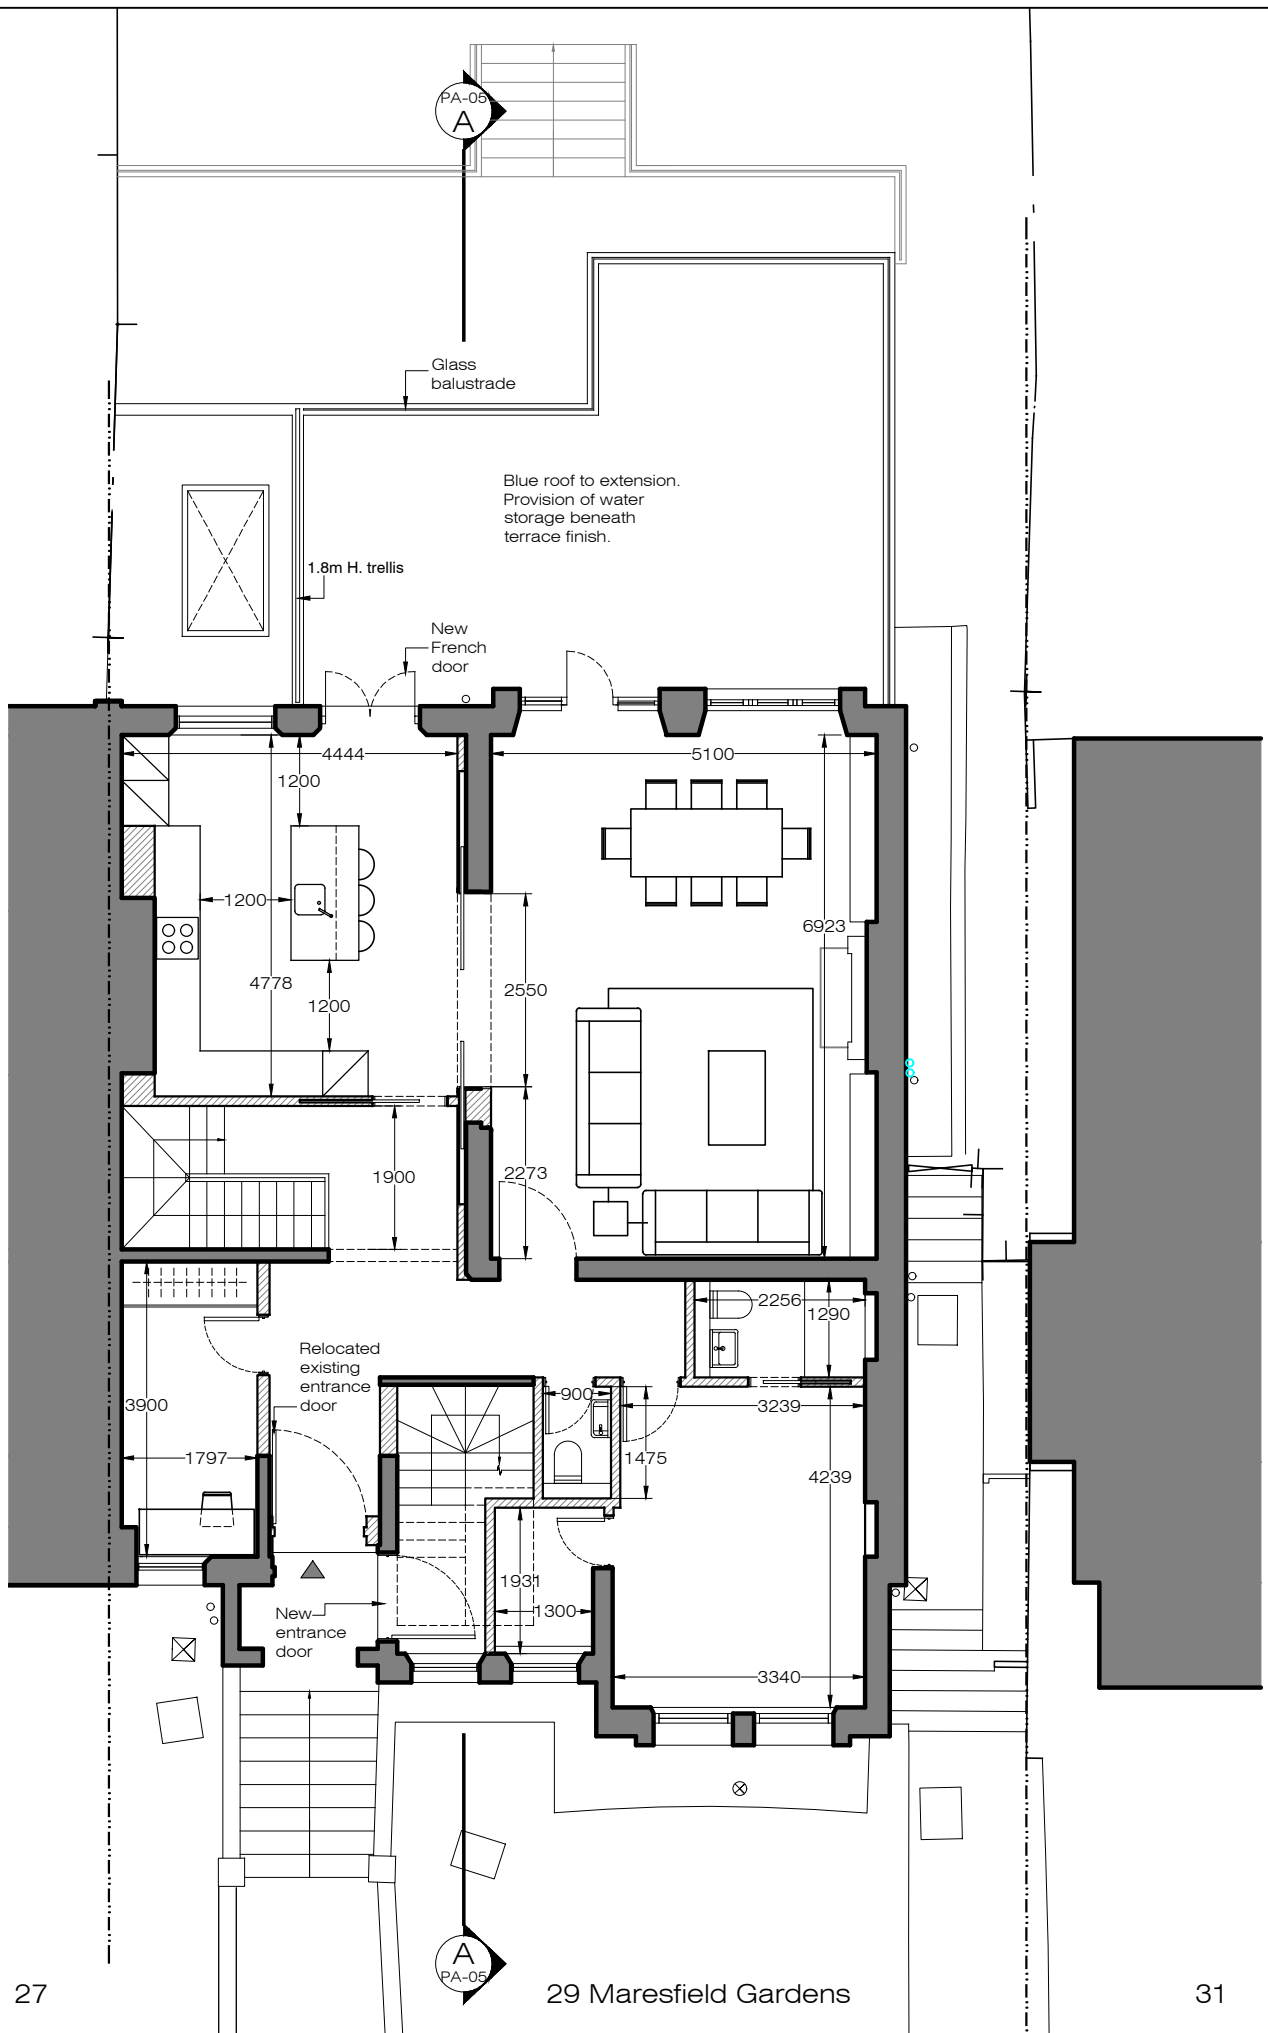

PROPOSED
Ground Floor Plan
SCALE 1:100@A3

