


1 EXISTING GROUND FLOOR PLAN  
A1 @ Scale: 1:50



2 EXISTING FIRST FLOOR PLAN  
A1 @ Scale: 1:50

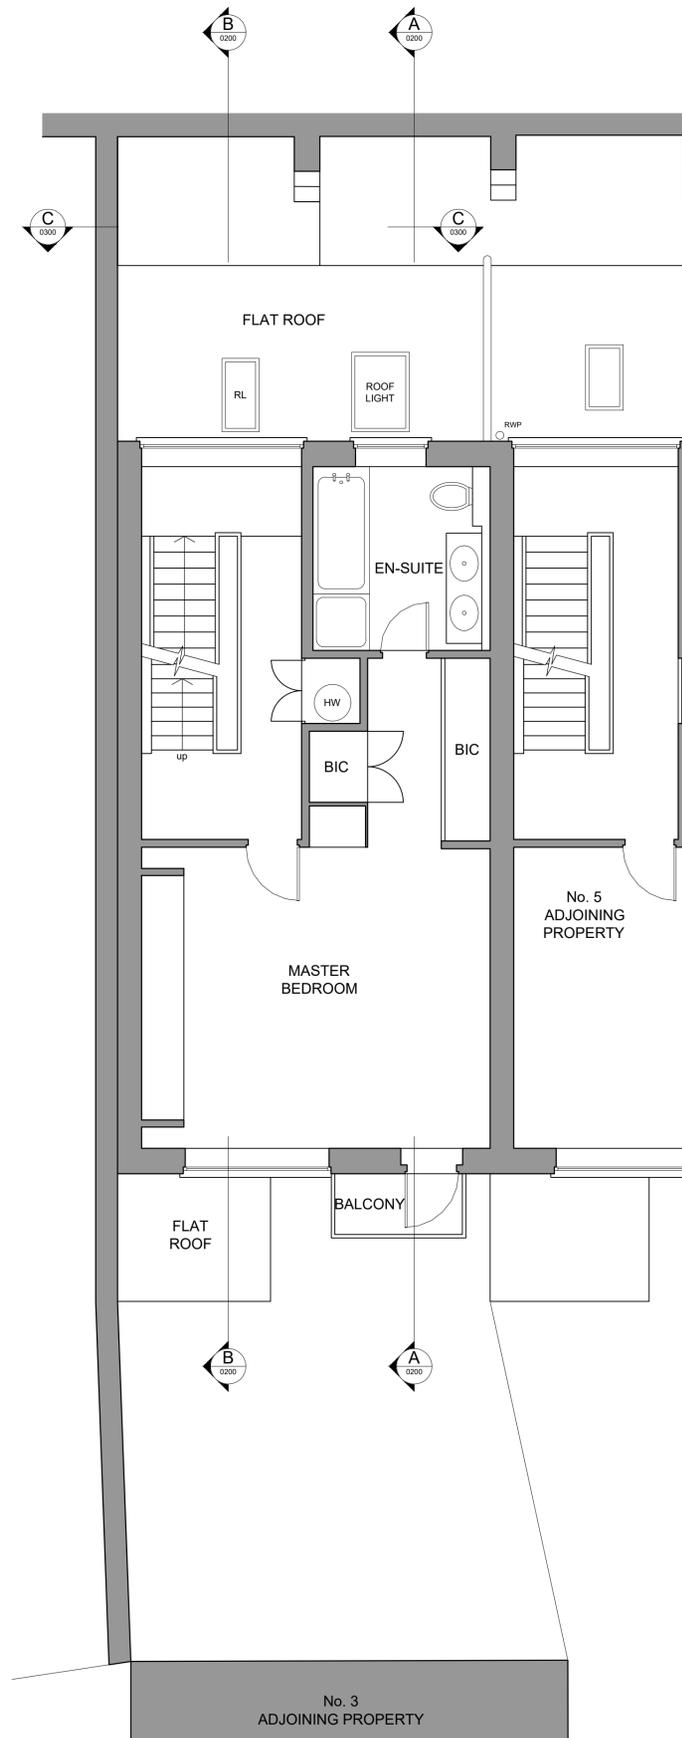

|                     |          |     |
|---------------------|----------|-----|
| P1                  | 21.09.20 | WHL |
| * PLANNING APPROVAL |          |     |
| rev amendments      | date     | by  |

architects

**ipa**

T + 44 (0) 20 7436 1133  
W ipa-architects.com

Project  
4 OAK HILL PARK MEWS  
LONDON  
NW3 7LH

Drawing Title  
EXISTING PLANS -  
GROUND FLOOR &  
FIRST FLOOR

Drawing Status  
**PLANNING**

|  |                        |            |     |
|--|------------------------|------------|-----|
| Date                                   | 17/08/20               | Drawn by   | WHL |
| Scale                                  | A1 @ 1:50              | A3 @ 1:100 |     |
| Drawing No.                            | 20071.0100             | Rev        | P1  |
| Cad File                               | 20071.0100 (EX_GR_1ST) |            |     |
| © IPA Architects. All rights reserved. |                        |            |     |