


1 EXISTING SECOND FLOOR PLAN  
A1 @ Scale: 1:50



2 EXISTING ROOF PLAN  
A1 @ Scale: 1:50

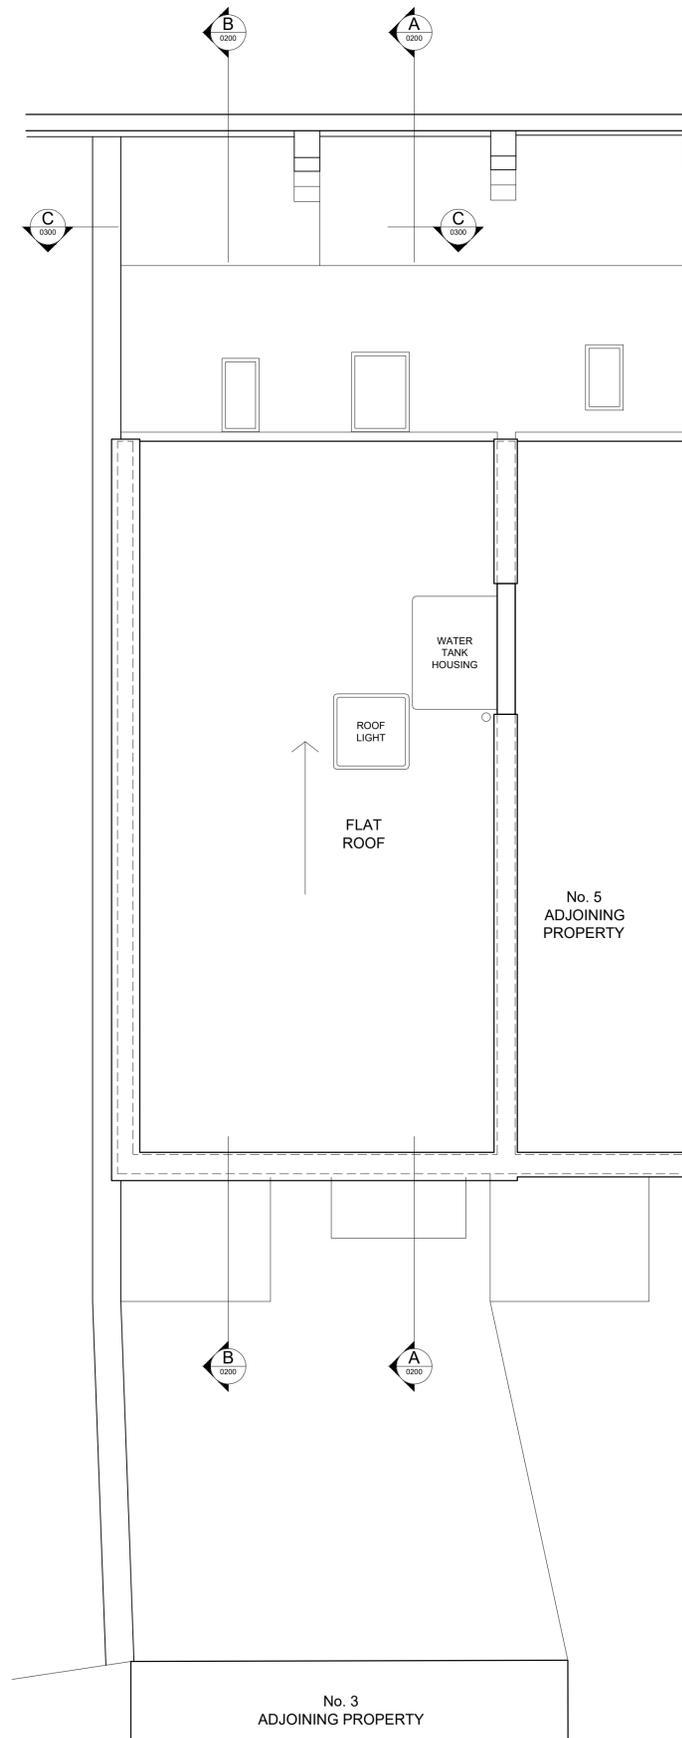

P1	21.09.20	WHL
* PLANNING APPROVAL		
rev amendments	date	by

architects

**ipa**

T + 44 (0) 20 7436 1133  
W ipa-architects.com

Project  
4 OAK HILL PARK MEWS  
LONDON  
NW3 7LH

Drawing Title  
EXISTING PLANS -  
SECOND FLOOR &  
ROOF

Drawing Status <b>PLANNING</b>	
Date 17/08/20	Drawn by WHL
Scale A1 @ 1:50	A3 @ 1:100
Drawing No. 20071.0101	Rev P1
Cad File 20071.0101 (EX_2ND_RF)	
© IPA Architects. All rights reserved.	