


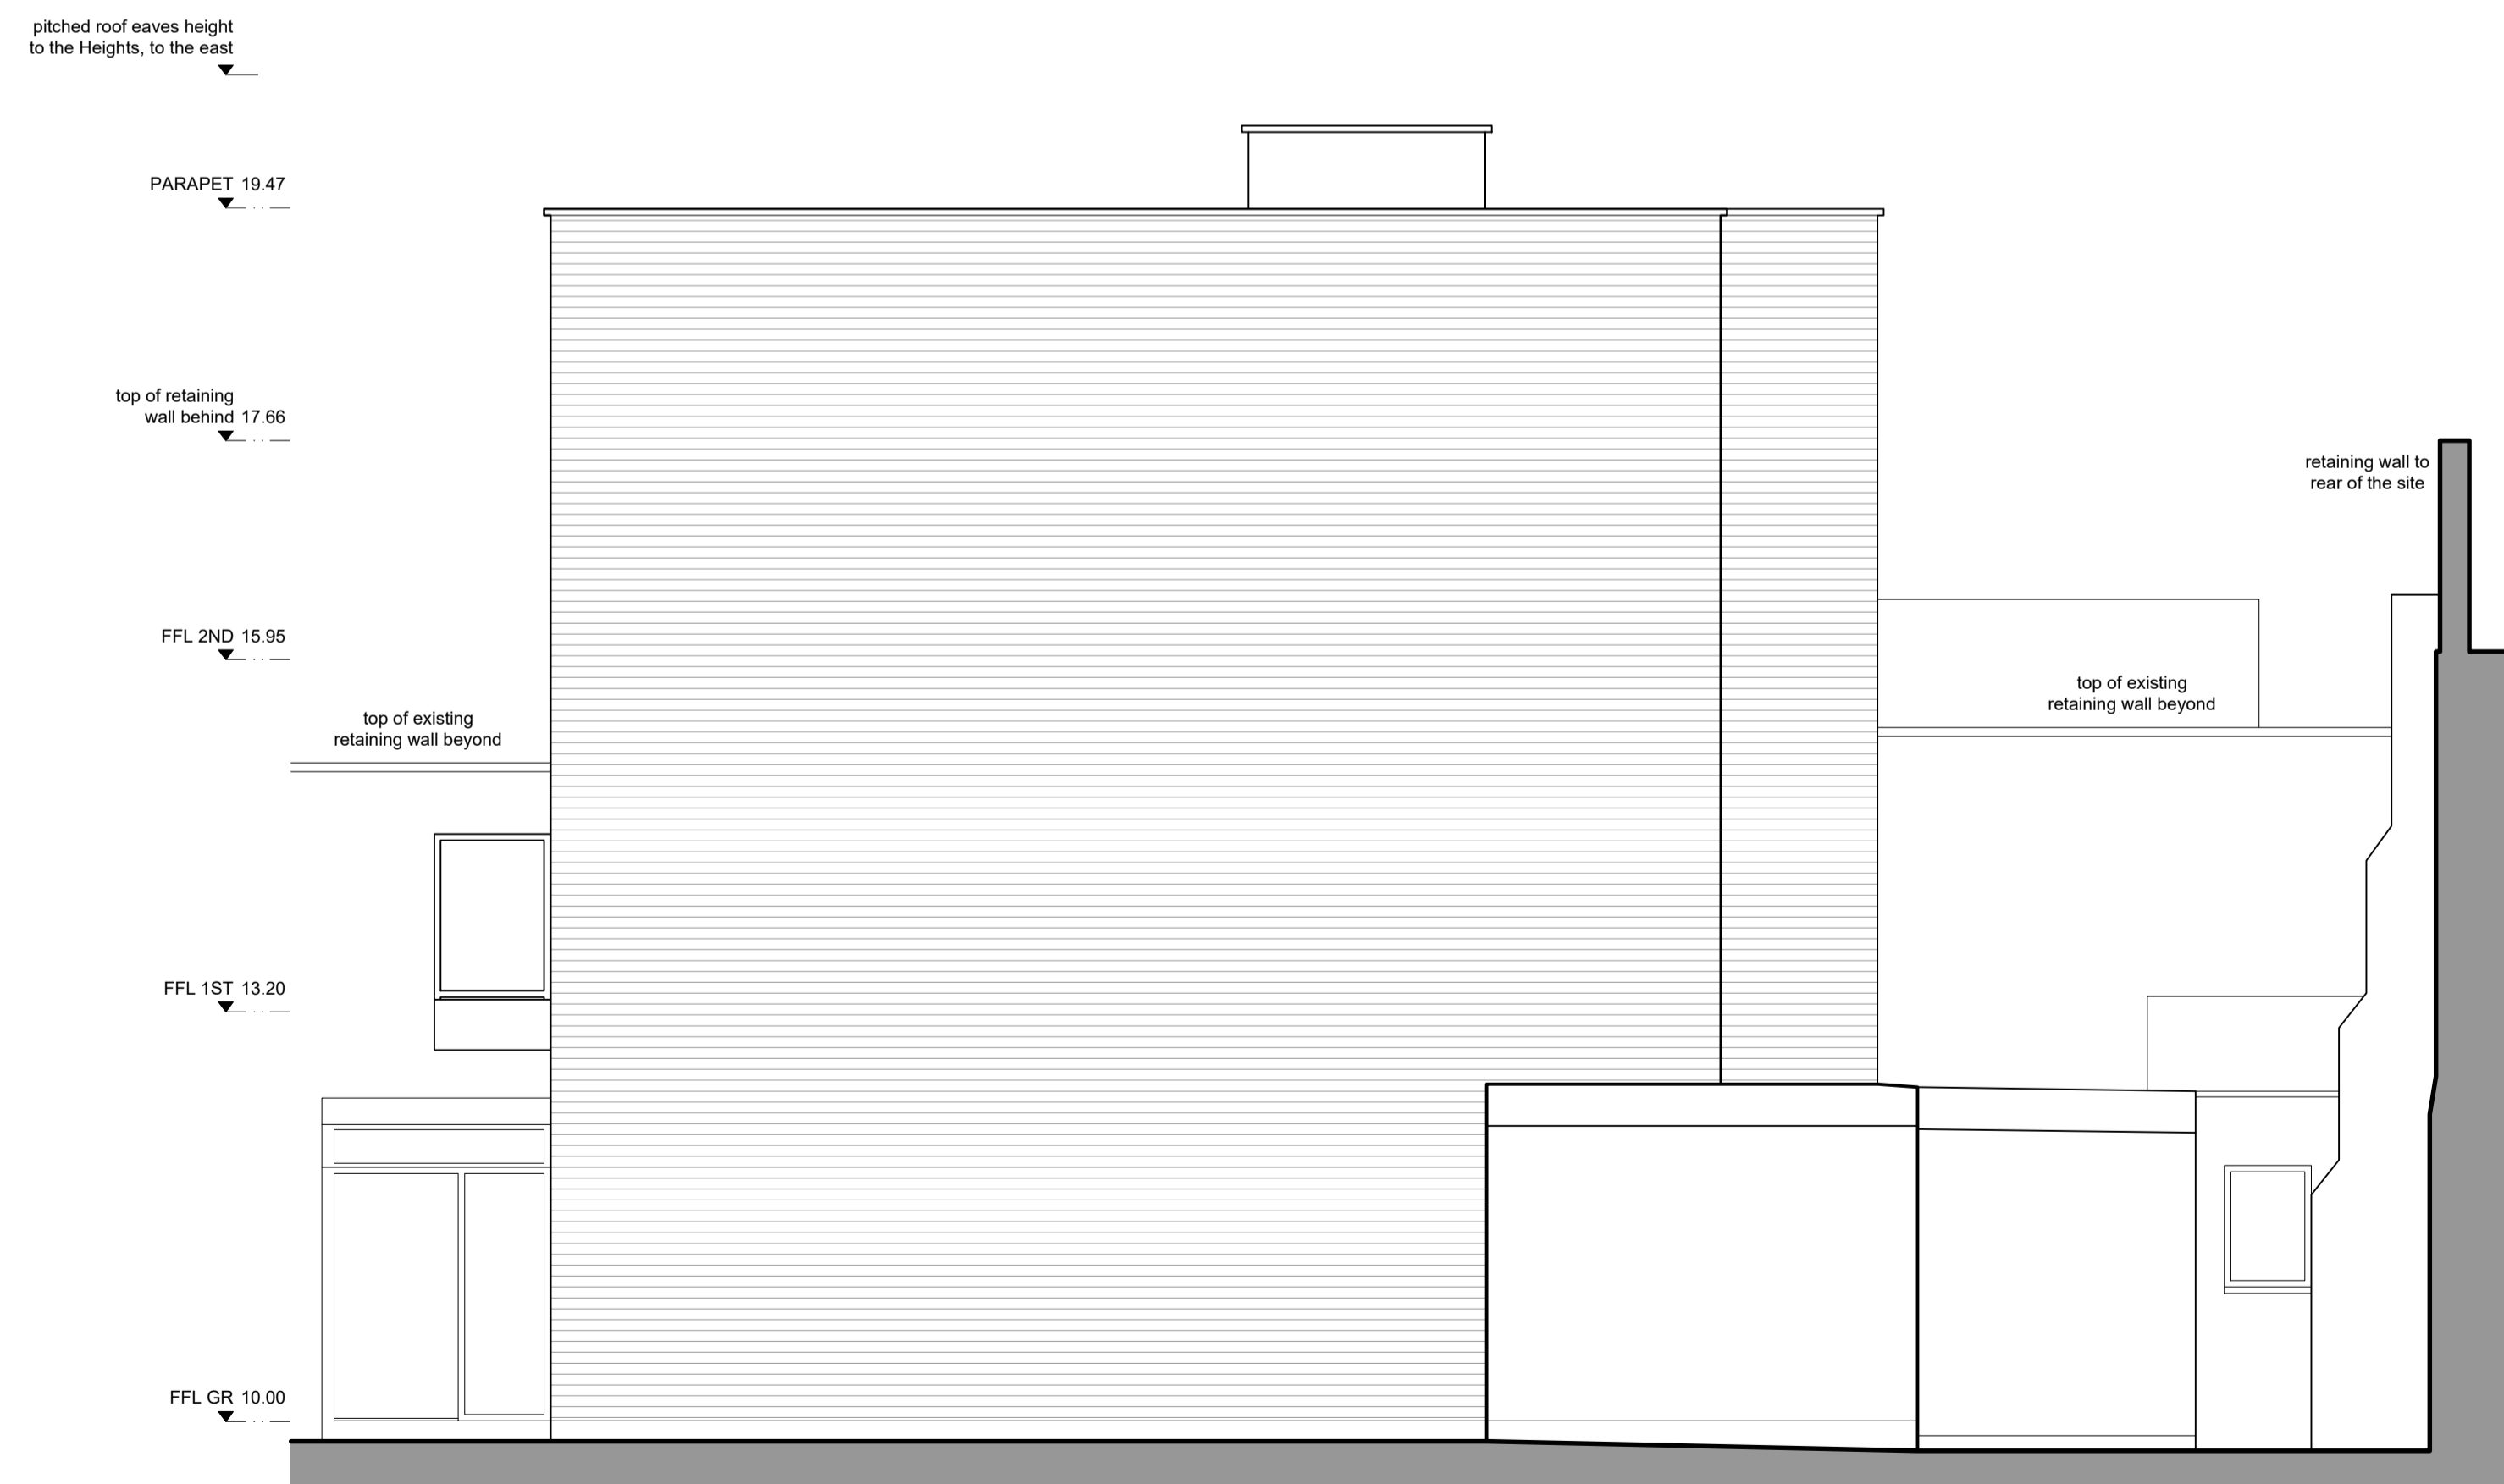

1 EXISTING NORTH ELEVATION (SECTION CC)
 A1 @ Scale: 1:50



2 EXISTING EAST ELEVATION
 A1 @ Scale: 1:50

P1	21.09.20	WHL
* PLANNING APPROVAL		
rev amendments	date	by

architects

ipa

T + 44 (0) 20 7436 1133
 W ipa-architects.com

Project
 4 OAK HILL PARK MEWS
 LONDON
 NW3 7LH

Drawing Title
 EXISTING ELEVATIONS -
 NORTH (SECTION CC)
 & EAST

Drawing Status
PLANNING

Date 17/08/20 Drawn by WHL

Scale A1 @ 1:50 A3 @ 1:100

Drawing No. 20071.0300 Rev P1

Cad File 20071.0300 (EX_ELEV_N&E)
 © IPA Architects. All rights reserved.

