


pitched roof eaves height

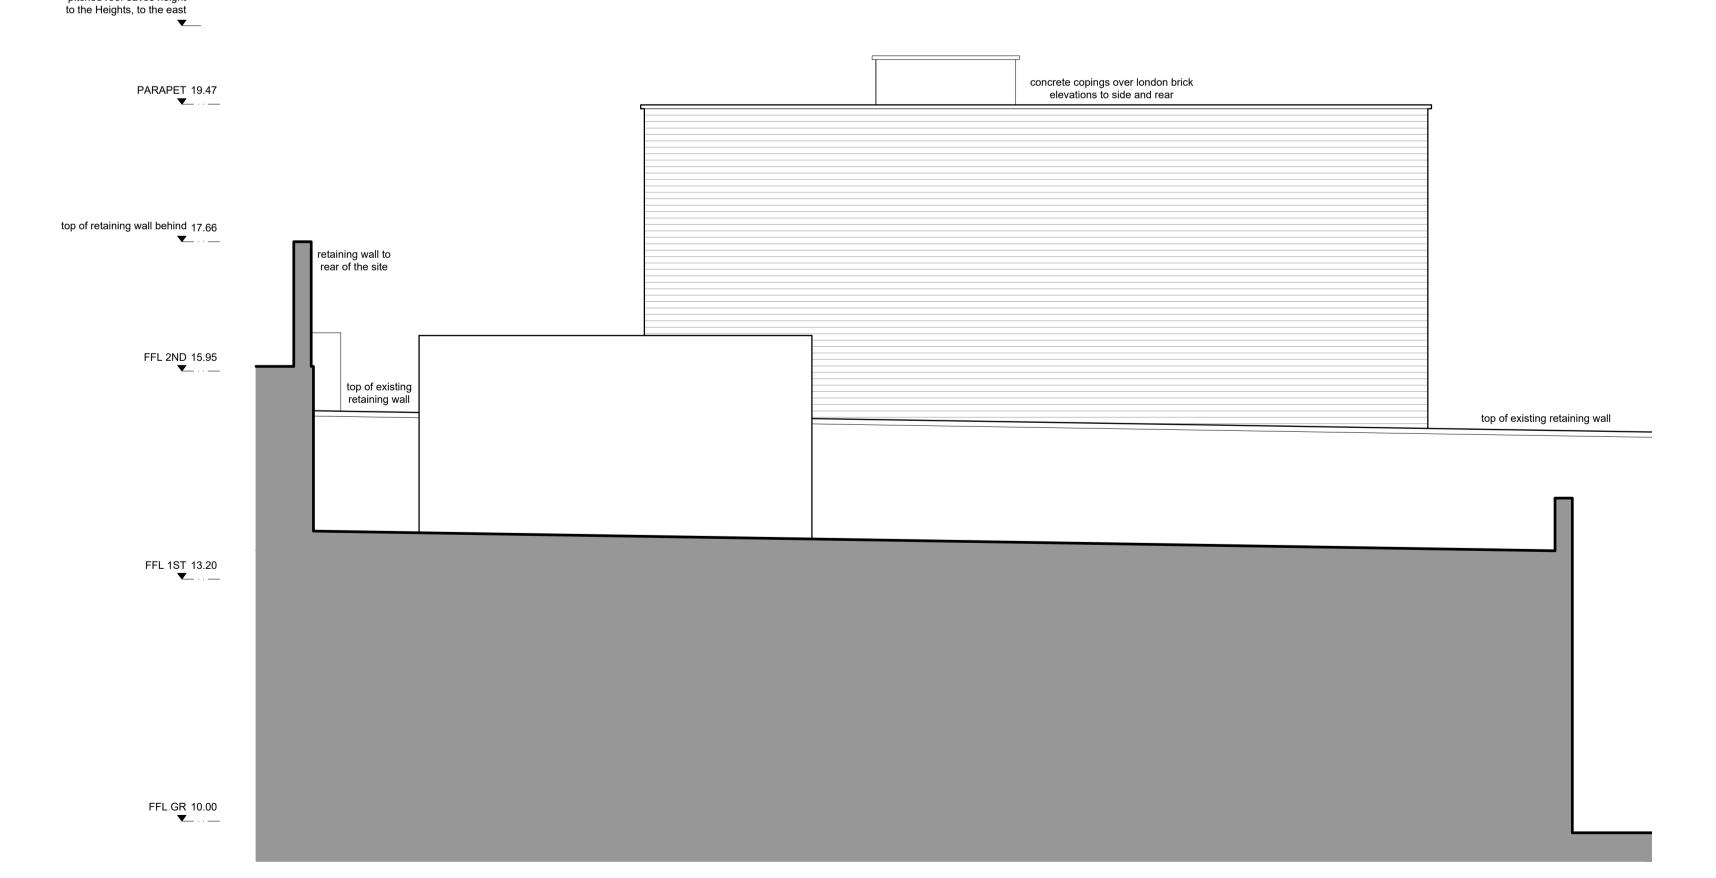

EXISTING WEST ELEVATION A1 @ Scale: 1:50 P1 21.09.20 WHL * PLANNING APPROVAL rev amendments date

architects



T + 44 (0) 20 7436 1133 W ipa-architects.com

4 OAK HILL PARK MEWS LONDON NW3 7LH

Drawing Title

EXISTING ELEVATIONS -SOUTH & WEST

Drawing Status

PLANNING 17/08/20 A1 @ 1:50 A3 @ 1:100

Drawing No. Rev 20071.0301 P1

Cad File 20071.0301 (EX_ELEV_S&W) © IPA Architects: All rights reserved.