


REVISIONS		
REV	DATE	REVISION NOTES
A	2020.08.10	ROOF ALTERED, SKYLIGHTS ADDED

KEY

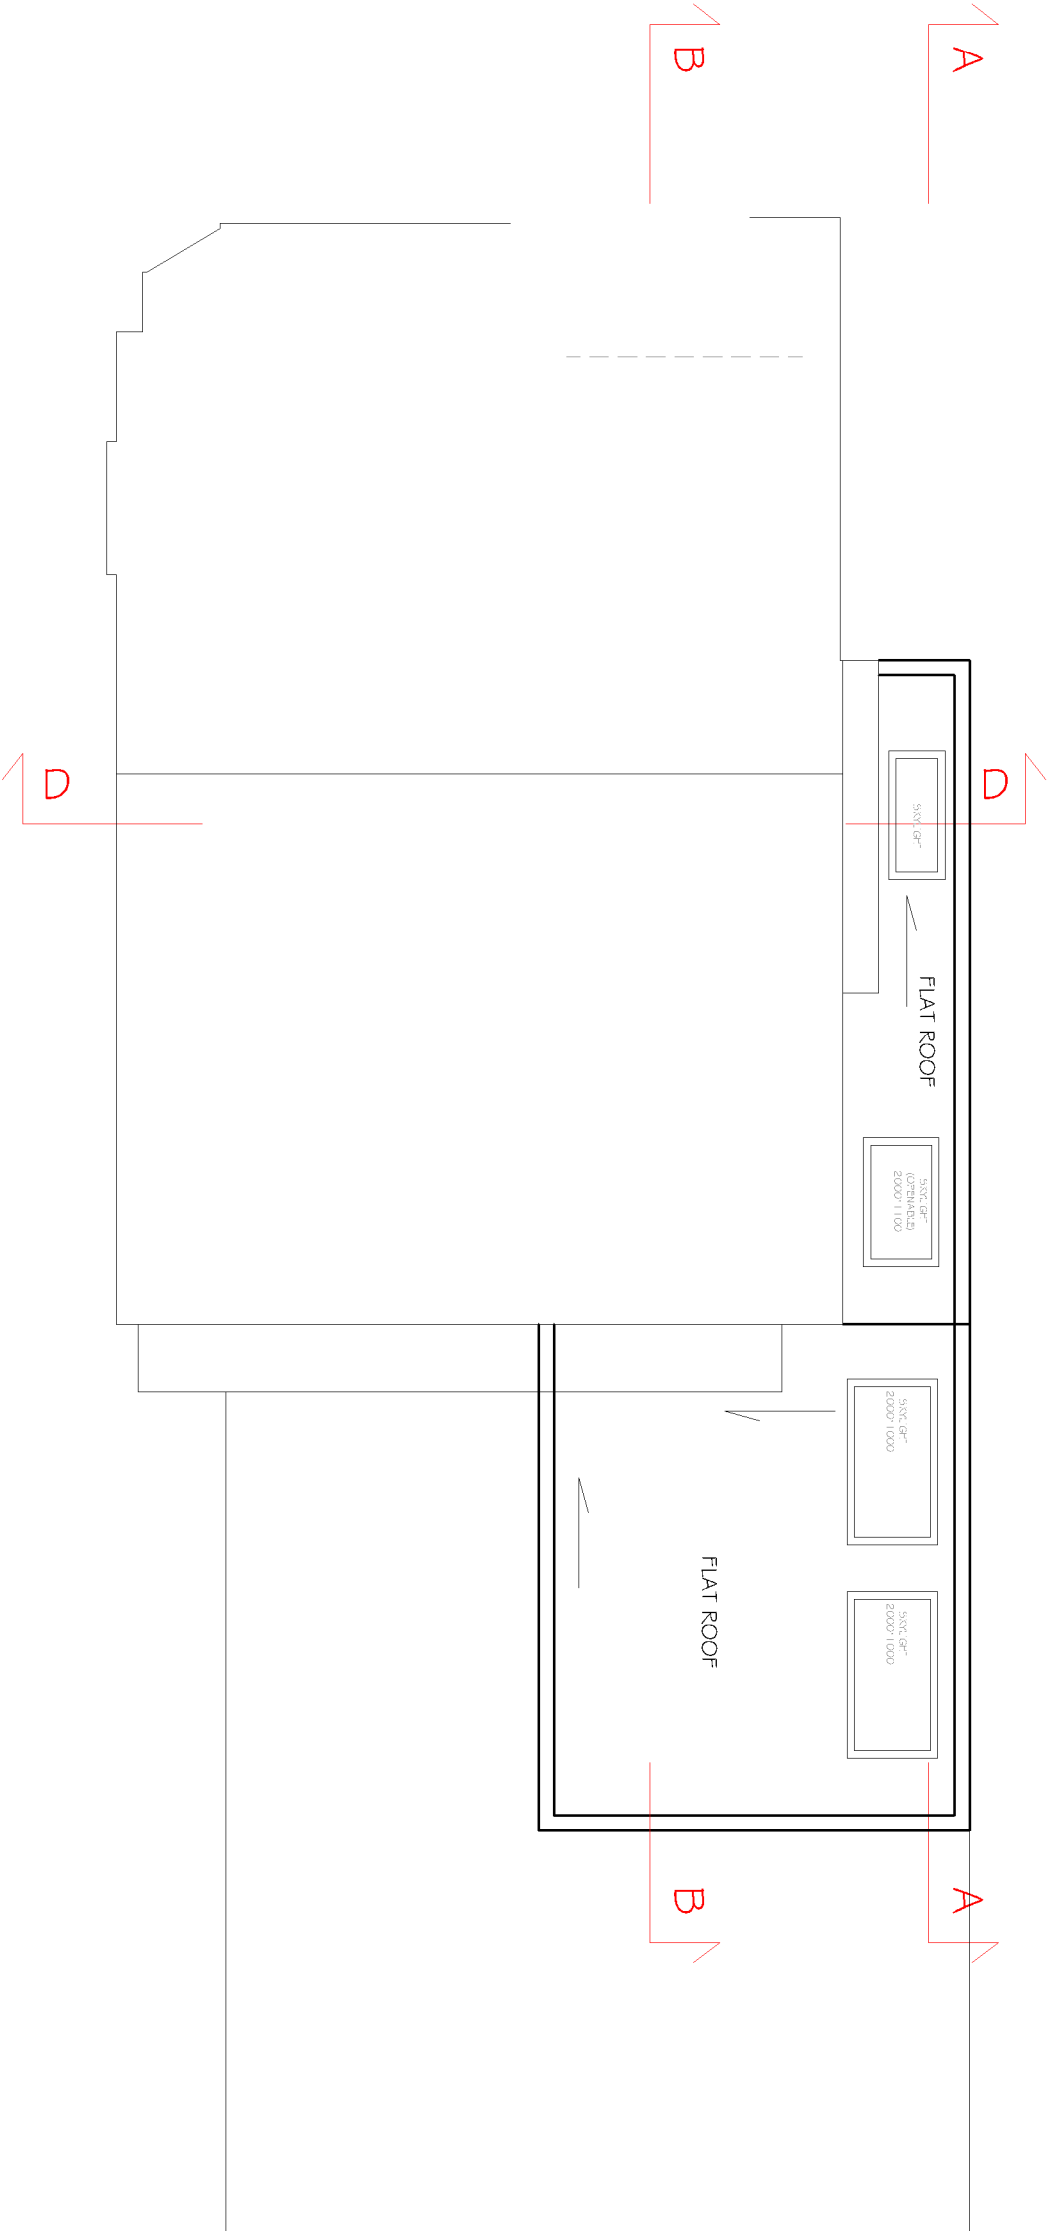

NOTES

1. Do not scale from this drawing.
2. All dimensions are in millimeters unless otherwise stated.
3. Report all drawing errors, omissions and discrepancies to the architect.

KASIA WHITFIELD DESIGN

KASIA WHITFIELD@GMAIL.COM
07785055555
07785055555

JOB 25A MARESFIELD GARDENS
LONDON NW3 5SD

TITLE PROPOSED ROOF PLAN

DATE	SCALE	STATUS
2020.08.24	1:100@A3	PLANNING
PROJECT NO.	DRAWING NO.	REVISION
MG25A	PP5	A