

REVISIONS		
REV	DATE	REVISION NOTES:
A	2020.09.01	BATHROOM WINDOW AND GARDEN DOORS ALTERATIONS
B	2020.09.10	REAR EXTENSION ALTERATIONS

KEY

NOTES	
1.	Do not scale from this drawing
2.	Dimensions are given in metres and rounded to 3 significant figures
3.	Relevant British Standards are indicated by BS in parentheses



KASIA WHITEFIELD DESIGN

KASIA WHITEFIELD@GMAIL.COM
07785055555
07785055555

JOB 25A MARESFIELD GARDENS
LONDON NW3 5SD
TITLE PROPOSED REAR ELEVATION
& SIDE ELEVATION

DATE	SCALE	STATUS
2020.08.24	1:100@A3	PLANNING
PROJECT NO.	DRAWING NO.	REVISION

MG25A PP2 B

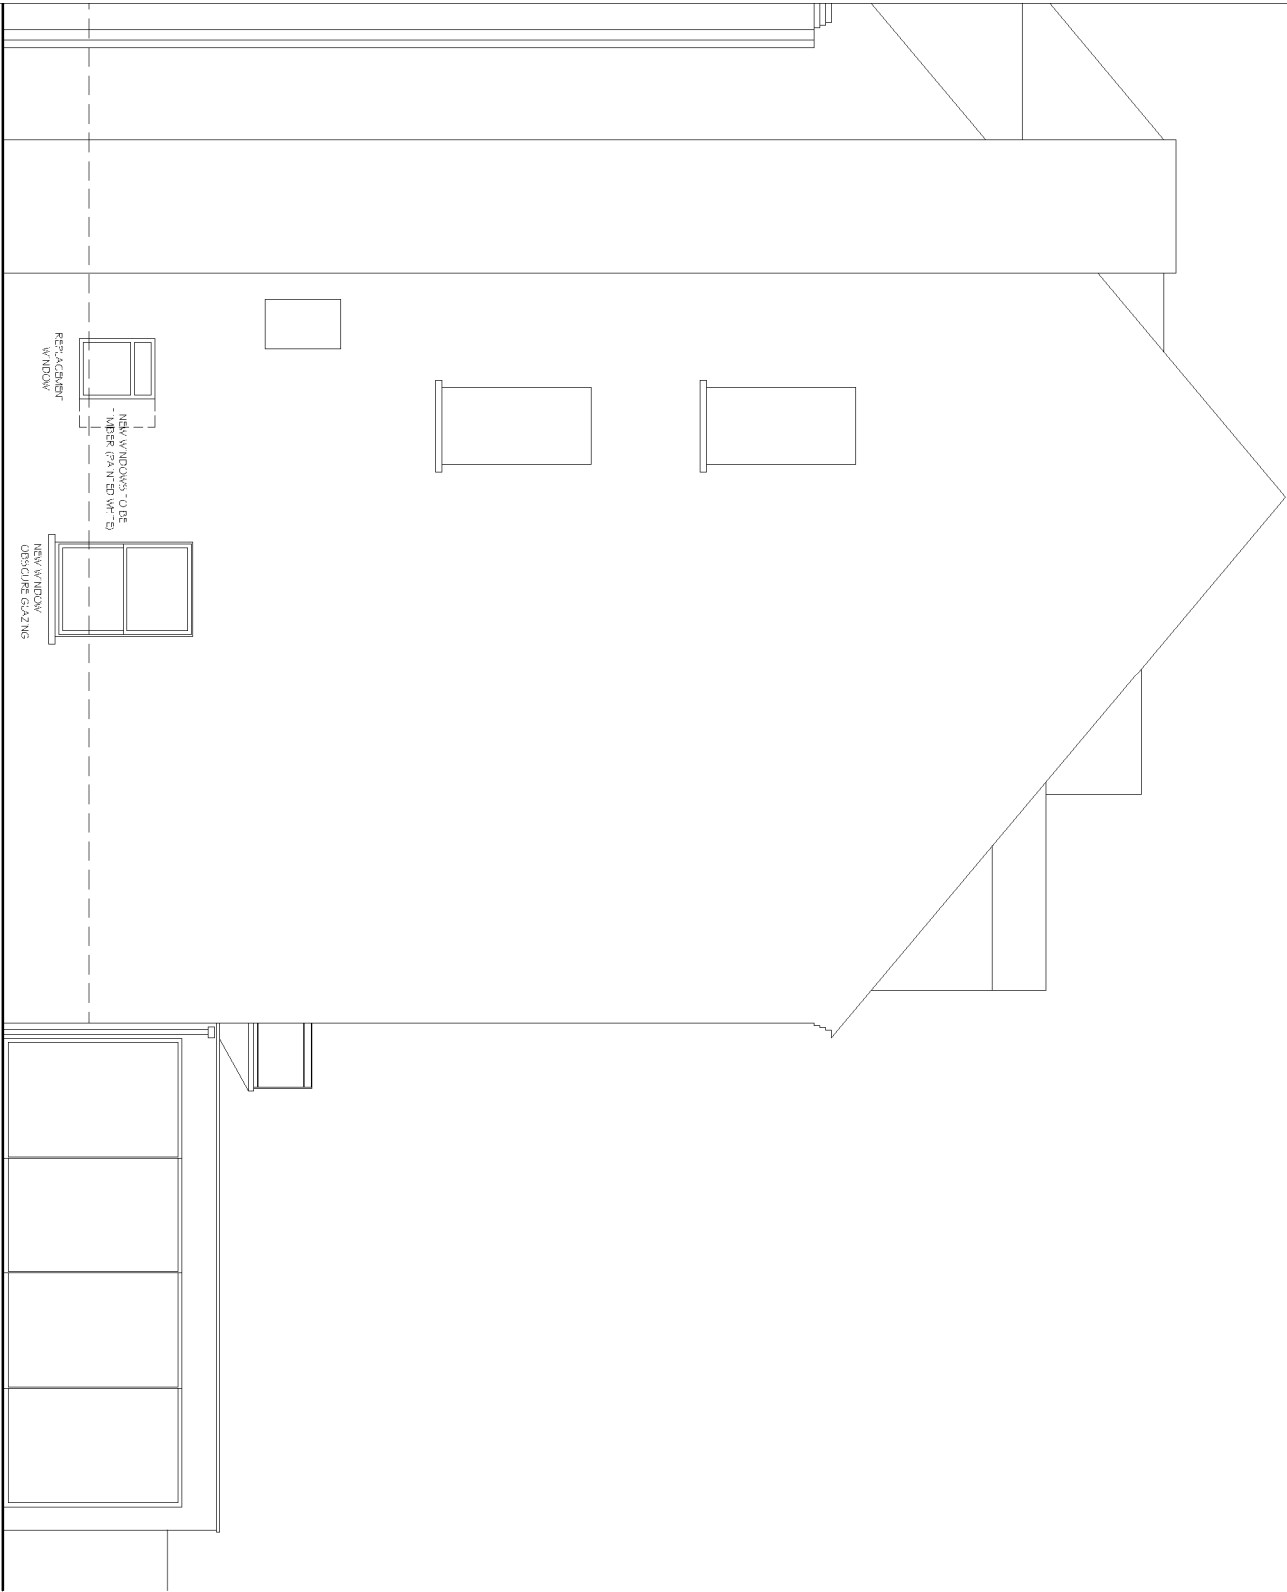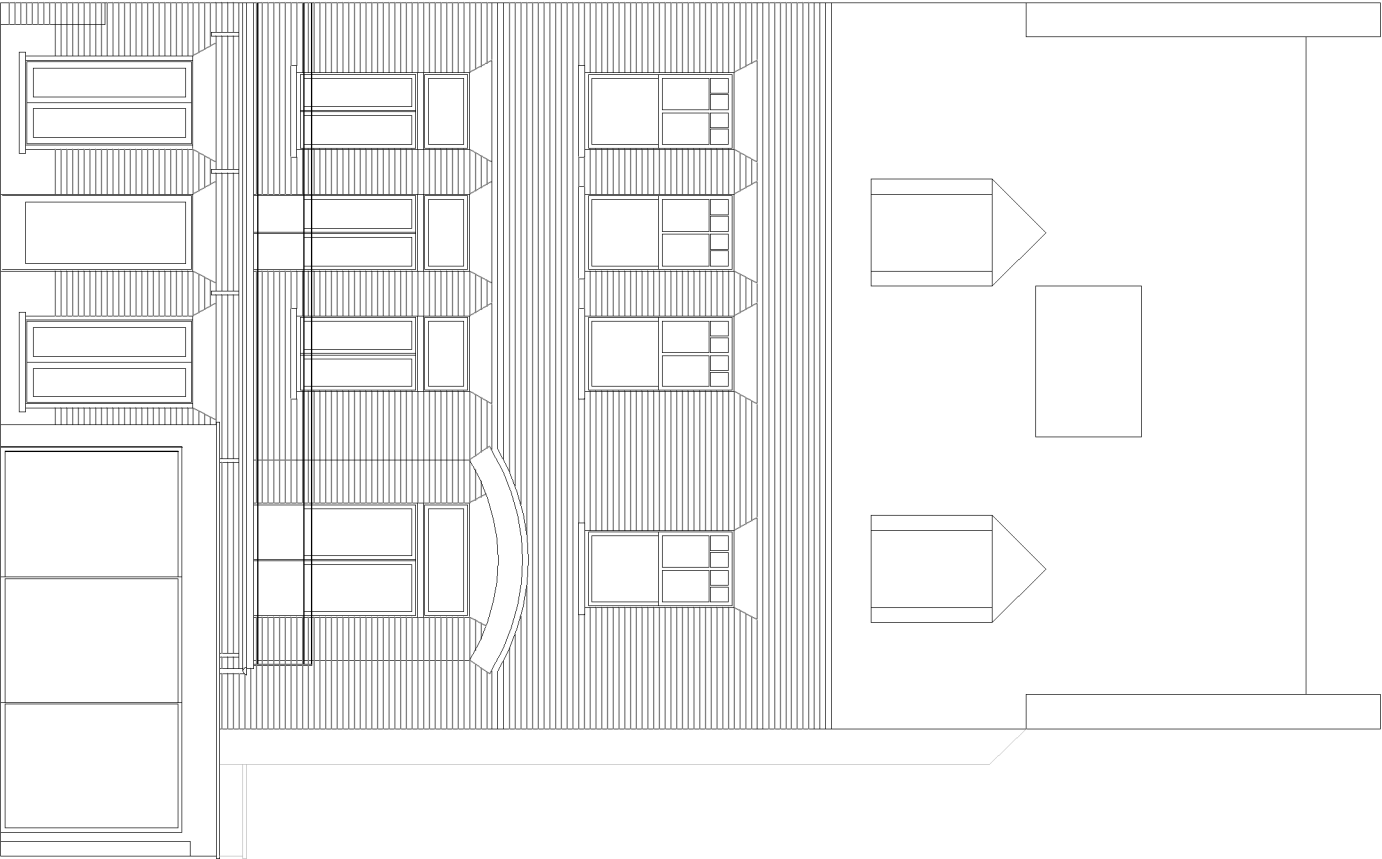

0m 5m