
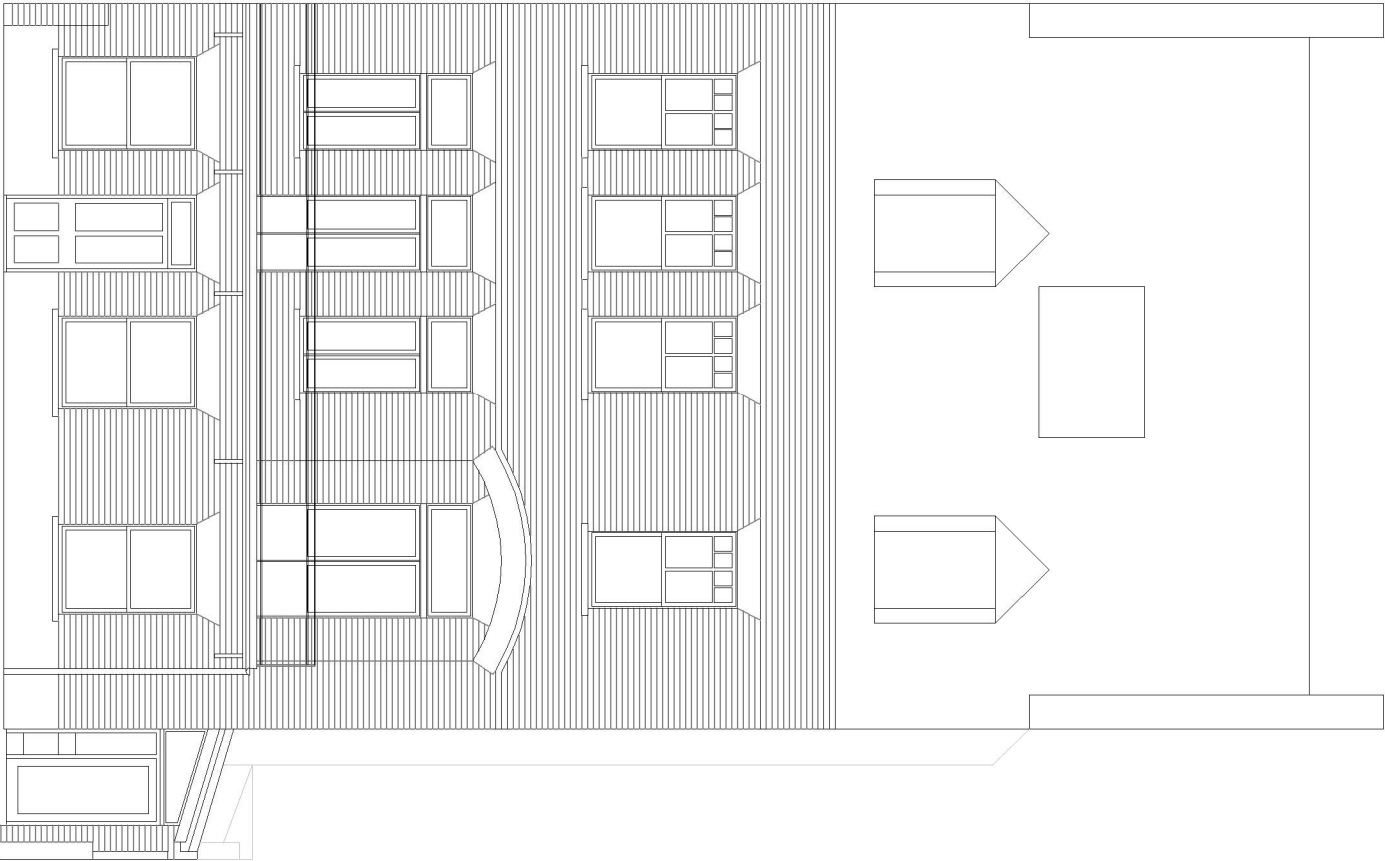


KEY

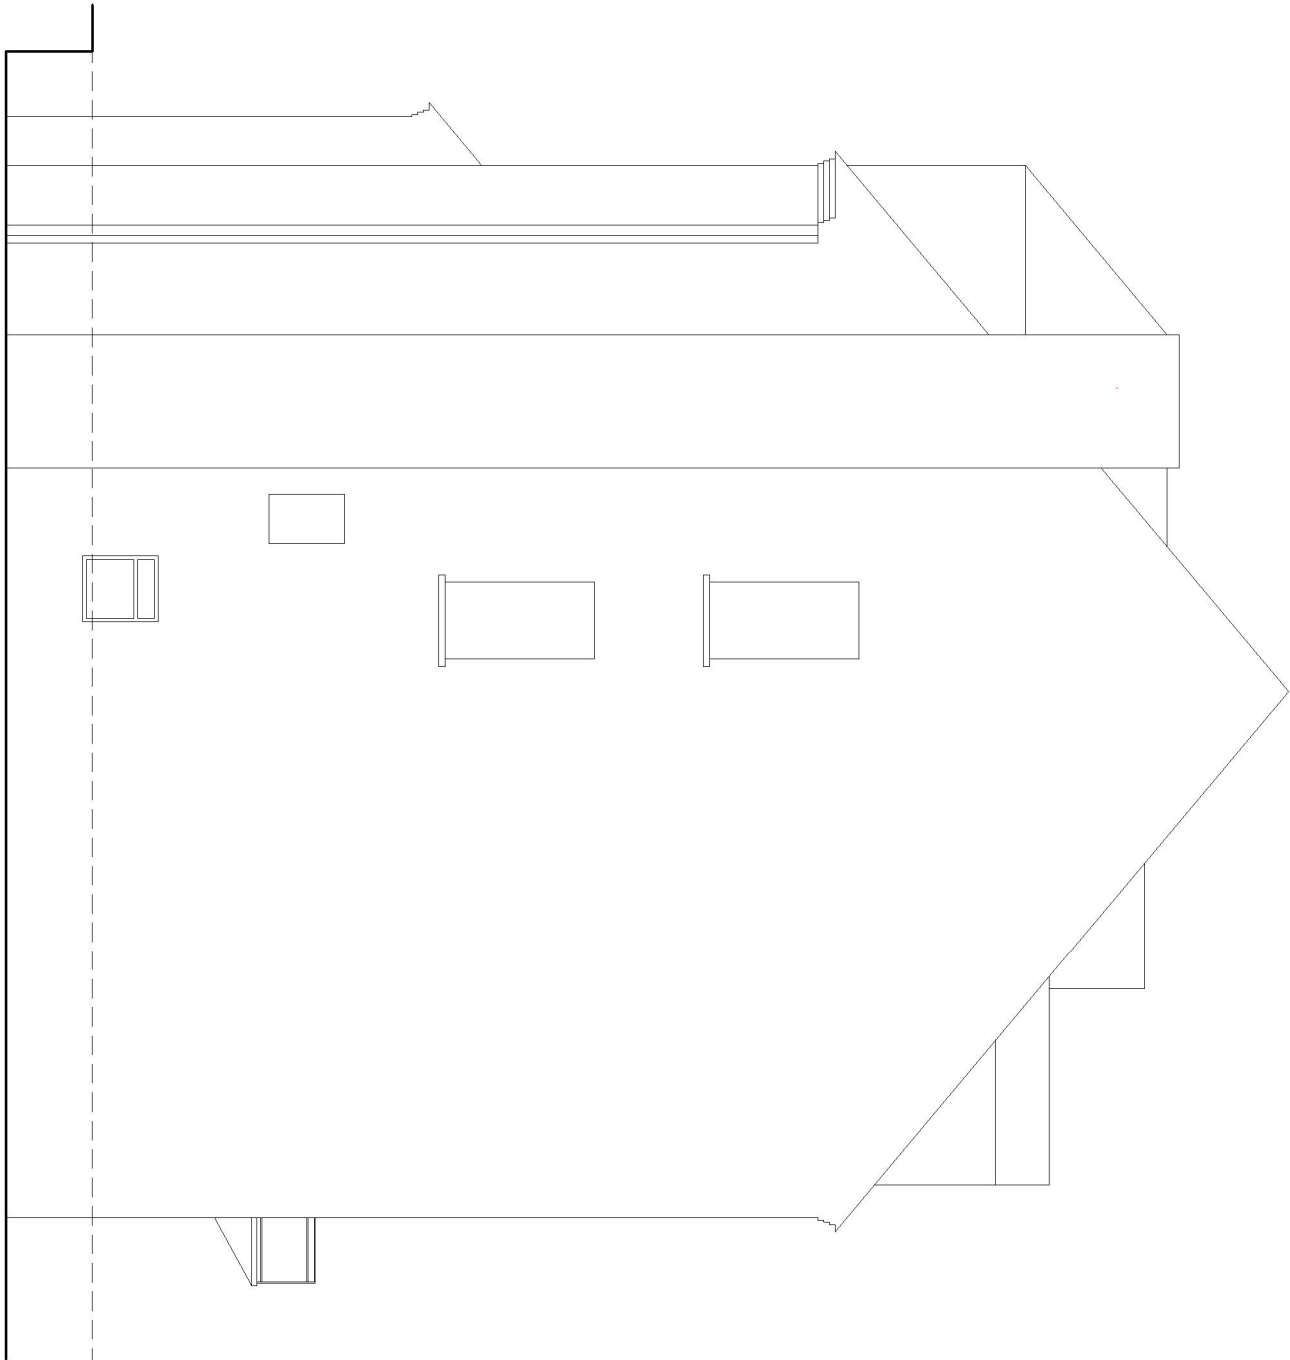

NOTES

1. Do not scale from this drawing for 1:100. The architect and architect's firm accept no responsibility for errors or omissions in this drawing. The architect and architect's firm accept no responsibility for errors or omissions in this drawing.

2. Report all drawing errors, omissions and discrepancies to the architect's firm.

KASIA WHITFIELD DESIGN

KASIA WHITFIELD@GMAIL.COM
07785055555
07785055555

JOB 25A MARESFIELD GARDENS
LONDON NW3 5SD

TITLE EXISTING REAR ELEVATION
& SIDE ELEVATION

DATE 2020.08.28 SCALE 1:100@A3 STATUS SURVEY

PROJECT NO. DRAWING NO. REVISION

MG25A EX2

0m 5m