
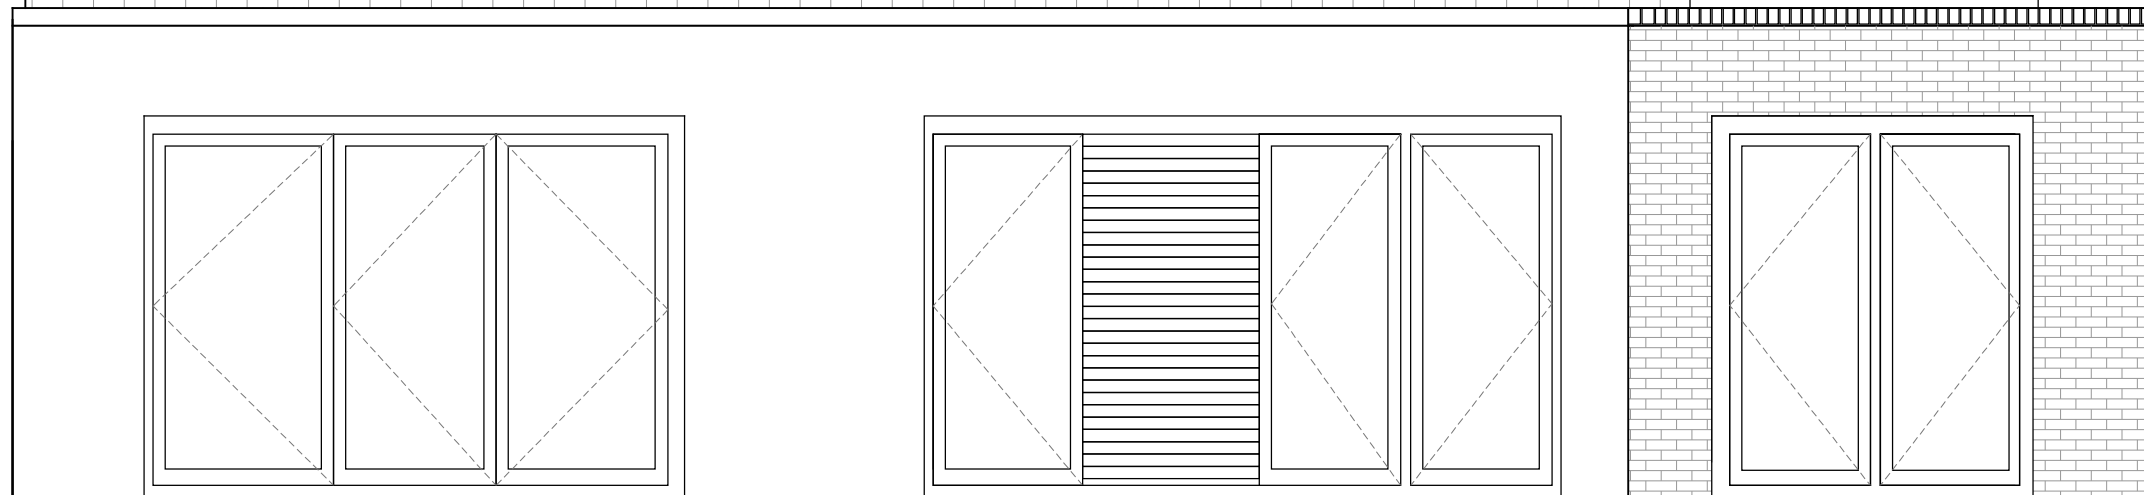



EXISTING GLASS DOORS REPLACED WITH DOUBLE FRENCH DOORS

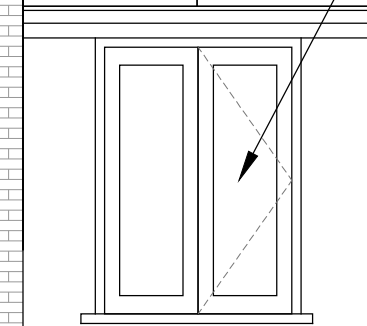

2 providence yard london E2 7RJ		020 70337855 www.csa.london		 CLIVE SALL ARCHITECTURE	
project	South Hill Park Gardens	drawn	KF	audited	GH
scale	1:50 @ A3	date	28/05/19	sub no.	175
dwg title	General arrangement Proposed Rear Elevation	orig. no.	302	rev	A