


DO NOT SCALE OFF THIS DRAWING. DIMENSIONS, AREA AND LEVELS ARE ONLY APPROXIMATE AND SUBJECT TO SITE SURVEY. ALL DIMENSIONS TO BE CHECKED ON SITE. ANY DISCREPANCIES OR VARIATIONS TO BE REPORTED TO THE ARCHITECT BEFORE WORK COMMENCES.

THIS DRAWING TO BE READ IN CONJUNCTION WITH THE SPECIFICATION WHERE PROVIDED AND ALL RELEVANT CONSULTANTS DRAWINGS AND FOR SPECIALISTS DRAWINGS (DOCUMENTS AND ANY DISCREPANCIES OR VARIATIONS ARE TO BE REPORTED TO THE ARCHITECT BEFORE THE AFFECTED WORK COMMENCES.

THIS DRAWING IS PROTECTED BY COPYRIGHT AND MUST NOT BE COPIED OR REPRODUCED WITHOUT THE WRITERS CONSENT OF CHRIS DYSON ARCHITECTS LLP. NORTH POINTS SHOWN ARE INDICATIVE. ©




- 45 RECESSED BRICK PANELS WITH VERTICAL BRICKBOND UNDER WINDOWS
- TREE RETAINED
- NEW PLINTH AND METAL RAILING TO MATCH EXISTING
- RECESSED BRICK PANELS WITH VERTICAL BRICKBOND UNDER WINDOWS
- PAINTED TIMBER SASH WINDOWS
- ELEVATION OF BASEMENT EXTENSION DASHED IN
- NEW EXTENSION OFF-SET TO BOUNDARY BRICK WALL TO CREATE WALKWAY TO GARDEN
- EXISTING BASEMENT 46
- MODERN WINDOW OPENING ENLARGED VERTICALLY AND NEW PAINTED TIMBER SASH WINDOW INSTALLED
- EXISTING RENDER RETAINED AND REPAIRED AROUND NEW WINDOW
- 46a

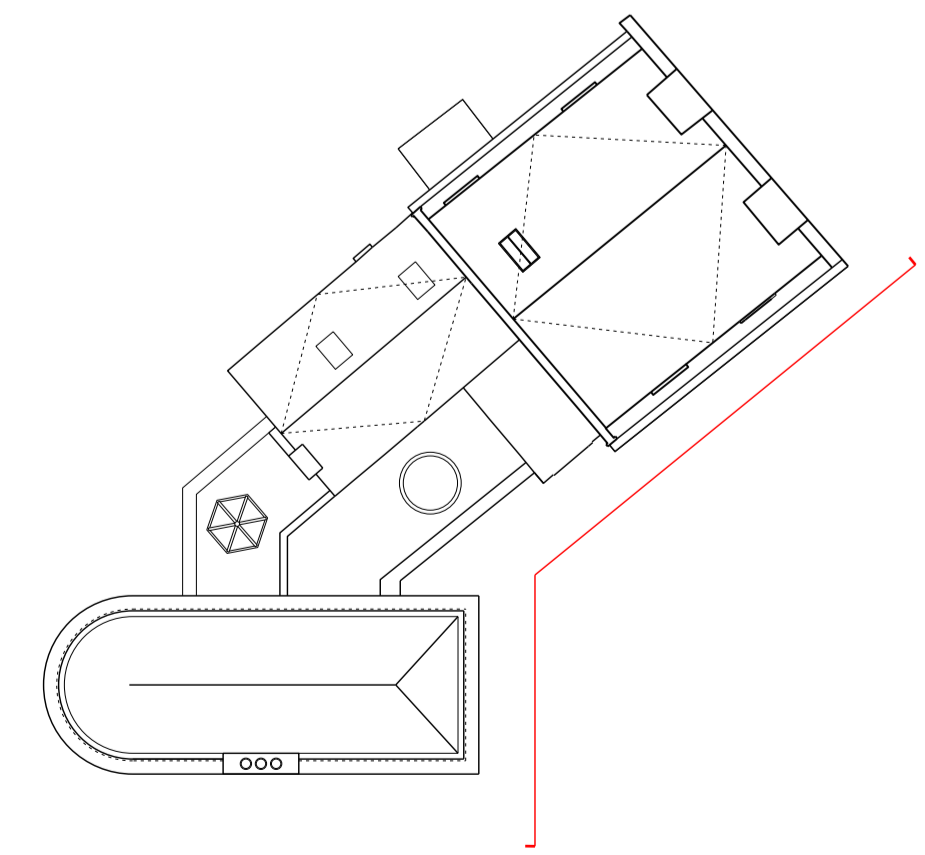

1 PROPOSED FRONT ELEVATION (FLATTENED)

2 1:200 PROPOSED GROUND FLOOR KEYPLAN

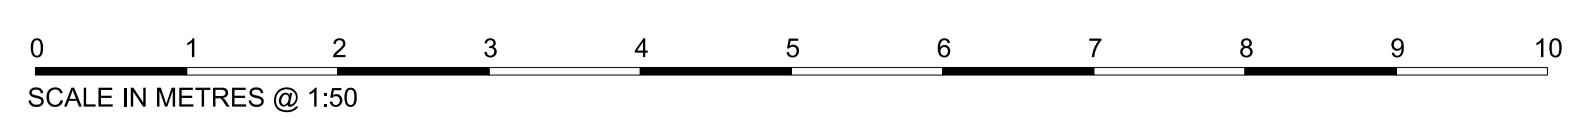

05	xxxx	PLANNING ISSUE	DR
04	31.07.19	PLANNING ISSUE	VB
03	04.07.19	REVISED PRE-APP HE	VB
02	30.05.19	PRE-APP RESPONSE	DR
01	18.05.19	PRE-APP RESPONSE	DR
00	11.01.19	PRE-APP ISSUE	JR
REV	DATE	NOTES	INT.
PROJECT			
45 HIGHGATE WEST HILL			
DRAWING TITLE			
PROPOSED FRONT ELEVATION (FLATTENED)			
STATUS			
DATE	DRAWN	CHECK	SCALE @ A3 1:100
JAN 2018	MW	MW	SCALE @ A1 1:50
PROJECT NUMBER	DRAWING NUMBER	REVISION LETTER	
0417	A	1100	05
DRAWING AND CAD FILE NUMBER:			