


**1 Existing - Basement Floor Plan**

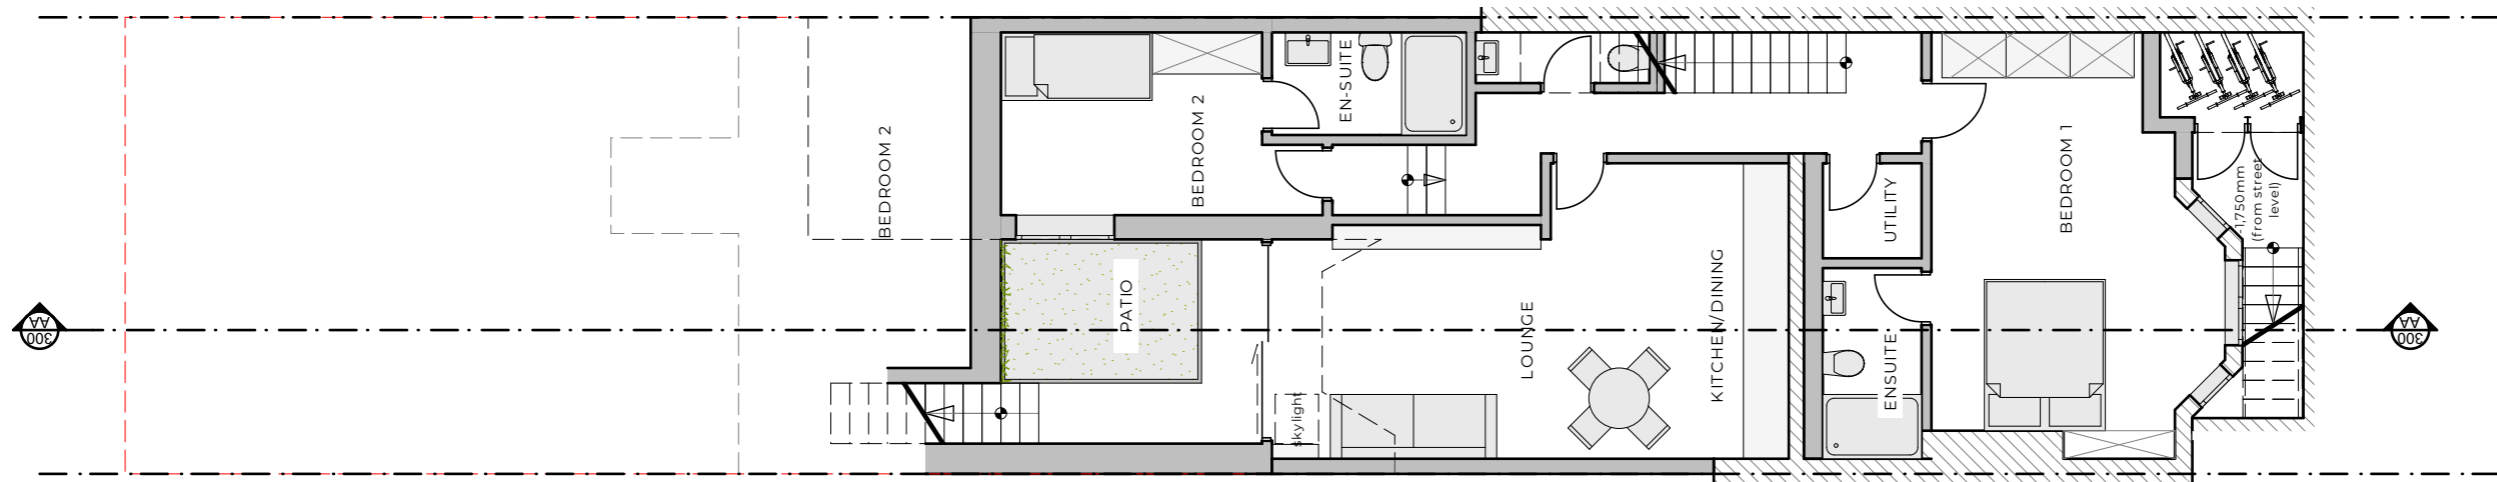

**2 Proposed - Basement Floor Plan**

Project No	Project	Address		Title		Scale
<b>046</b>	<b>Inglewood Road</b>	8 Inglewood Road, London, NW6 1QZ		<b>Floor Plans</b> <b>Lower Ground Floor (C)</b>		
Revision	Client	Author	Checked	Drawing No	Date	
C	Mr Rakan Ali	AC	OB	046(P)021	22/09/2020	

RIBA CHARTERED PRACTICE  
T: +44(0)7438 46 23 51  
M: alex@iungostudio.com  
W: www.iungostudio.com

figured dimensions only to be taken from this drawing. All dimensions are to be checked on site before any work is put in hand  
  
If in doubt, ask.