


1 Existing - Ground Floor Plan

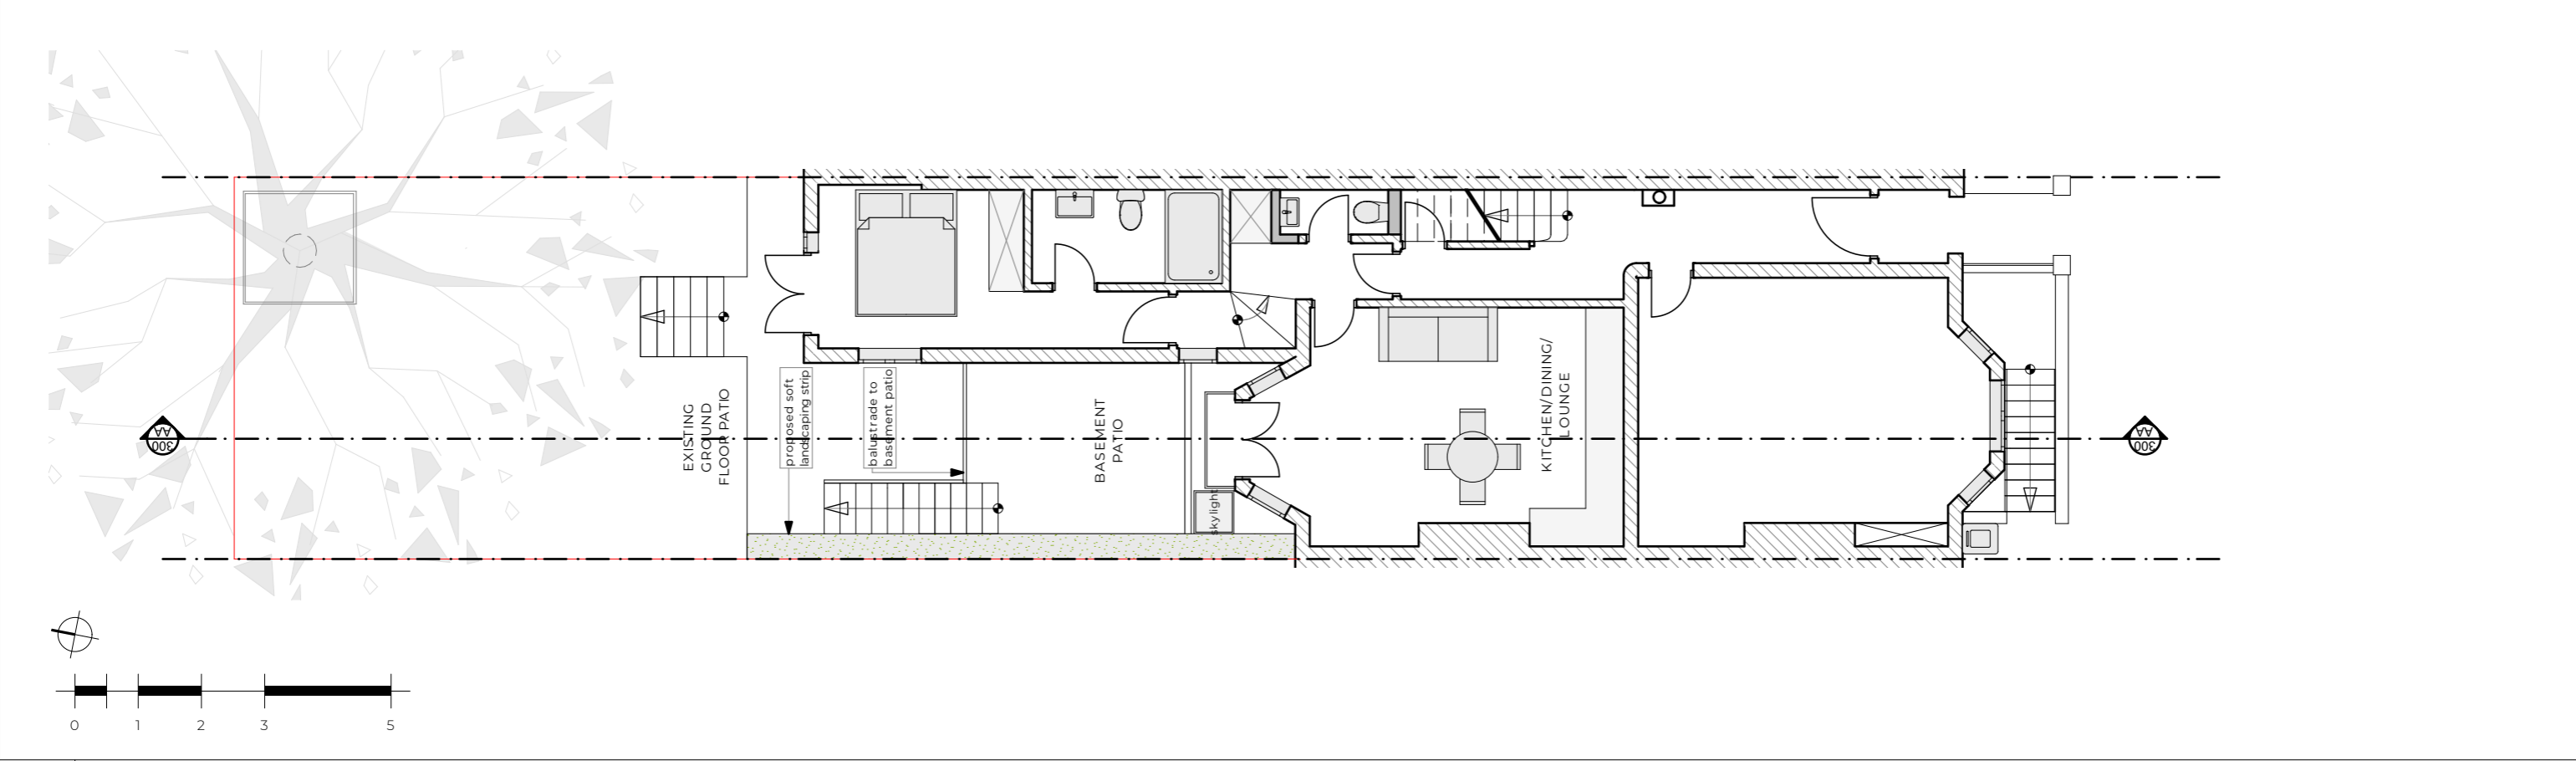

2 Proposed - Ground Floor Plan

Project No	Project			Address	Title		Scale	<div><div>iungo</div><div>studio</div></div> <div>RIBA CHARTERED PRACTICE</div> <div>T: +44(0)7438 46 23 51 M: alex@iungostudio.com W: www.iungostudio.com</div> <div>figured dimensions only to be taken from this drawing. All dimensions are to be checked on site before any work is put in hand</div> <div>If in doubt, ask.</div>
046	Inglewood Road			8 Inglewood Road, London, NW6 1QZ	Floor Plans Ground Floor (C)			
Revision	Client			Author	Checked	Drawing No	Date	
C	Mr Rakan Ali			AC	OB	046(P)022	22/09/2020	