
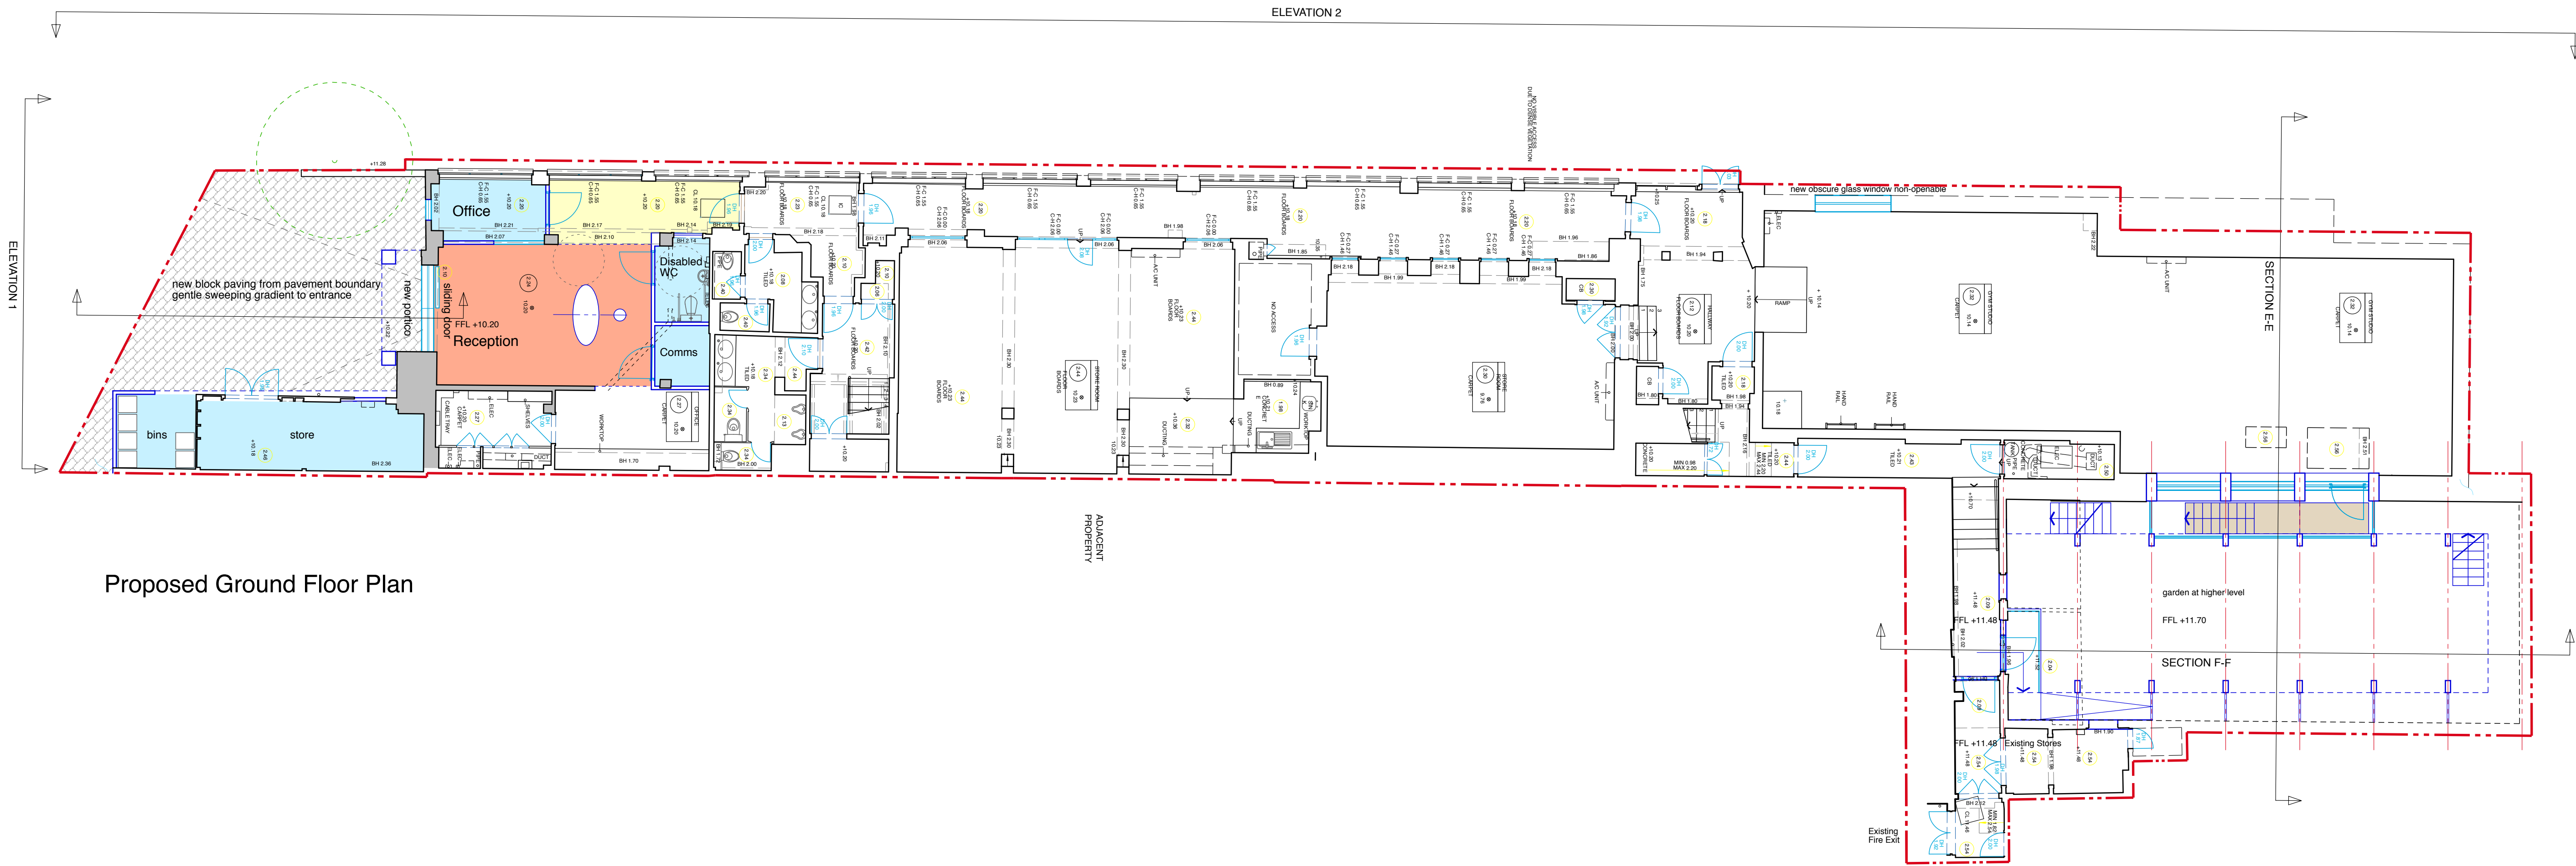



NOTES

COPYRIGHT ROBERT POTTER & PARTNERS LLP 2020
DO NOT SCALE DIMENSIONS FROM THIS DRAWING. ALL DIMENSIONS,
INCLUDING FIGURED DIMENSIONS, TO BE CHECKED ON SITE PRIOR TO
COMMENCING ANY WORKS

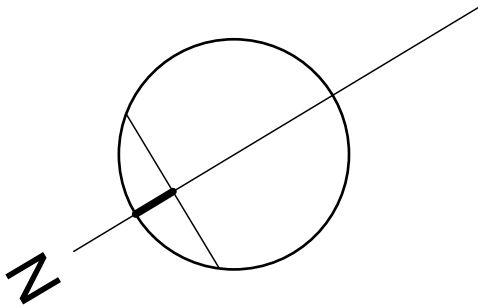


Proposed Ground Floor Plan


All existing survey information prepared by Arena Property Services Ltd.

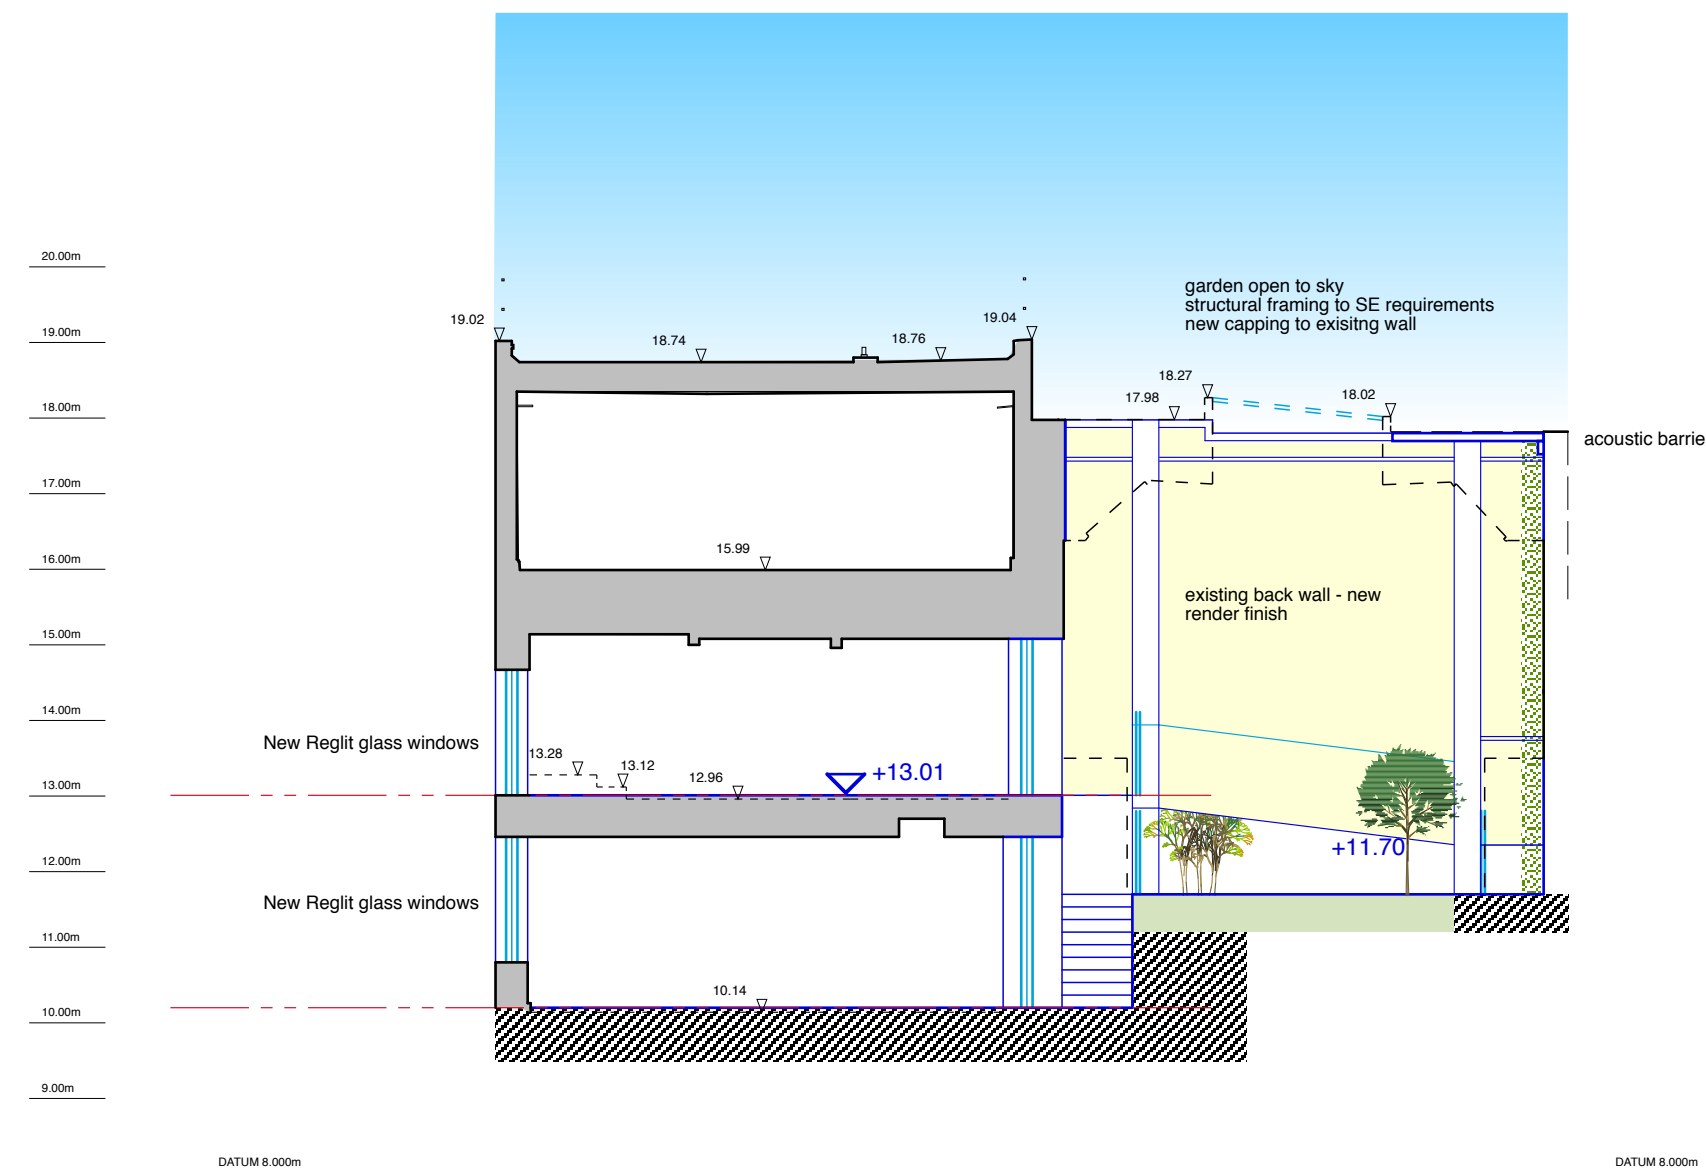

Cross Section E-E

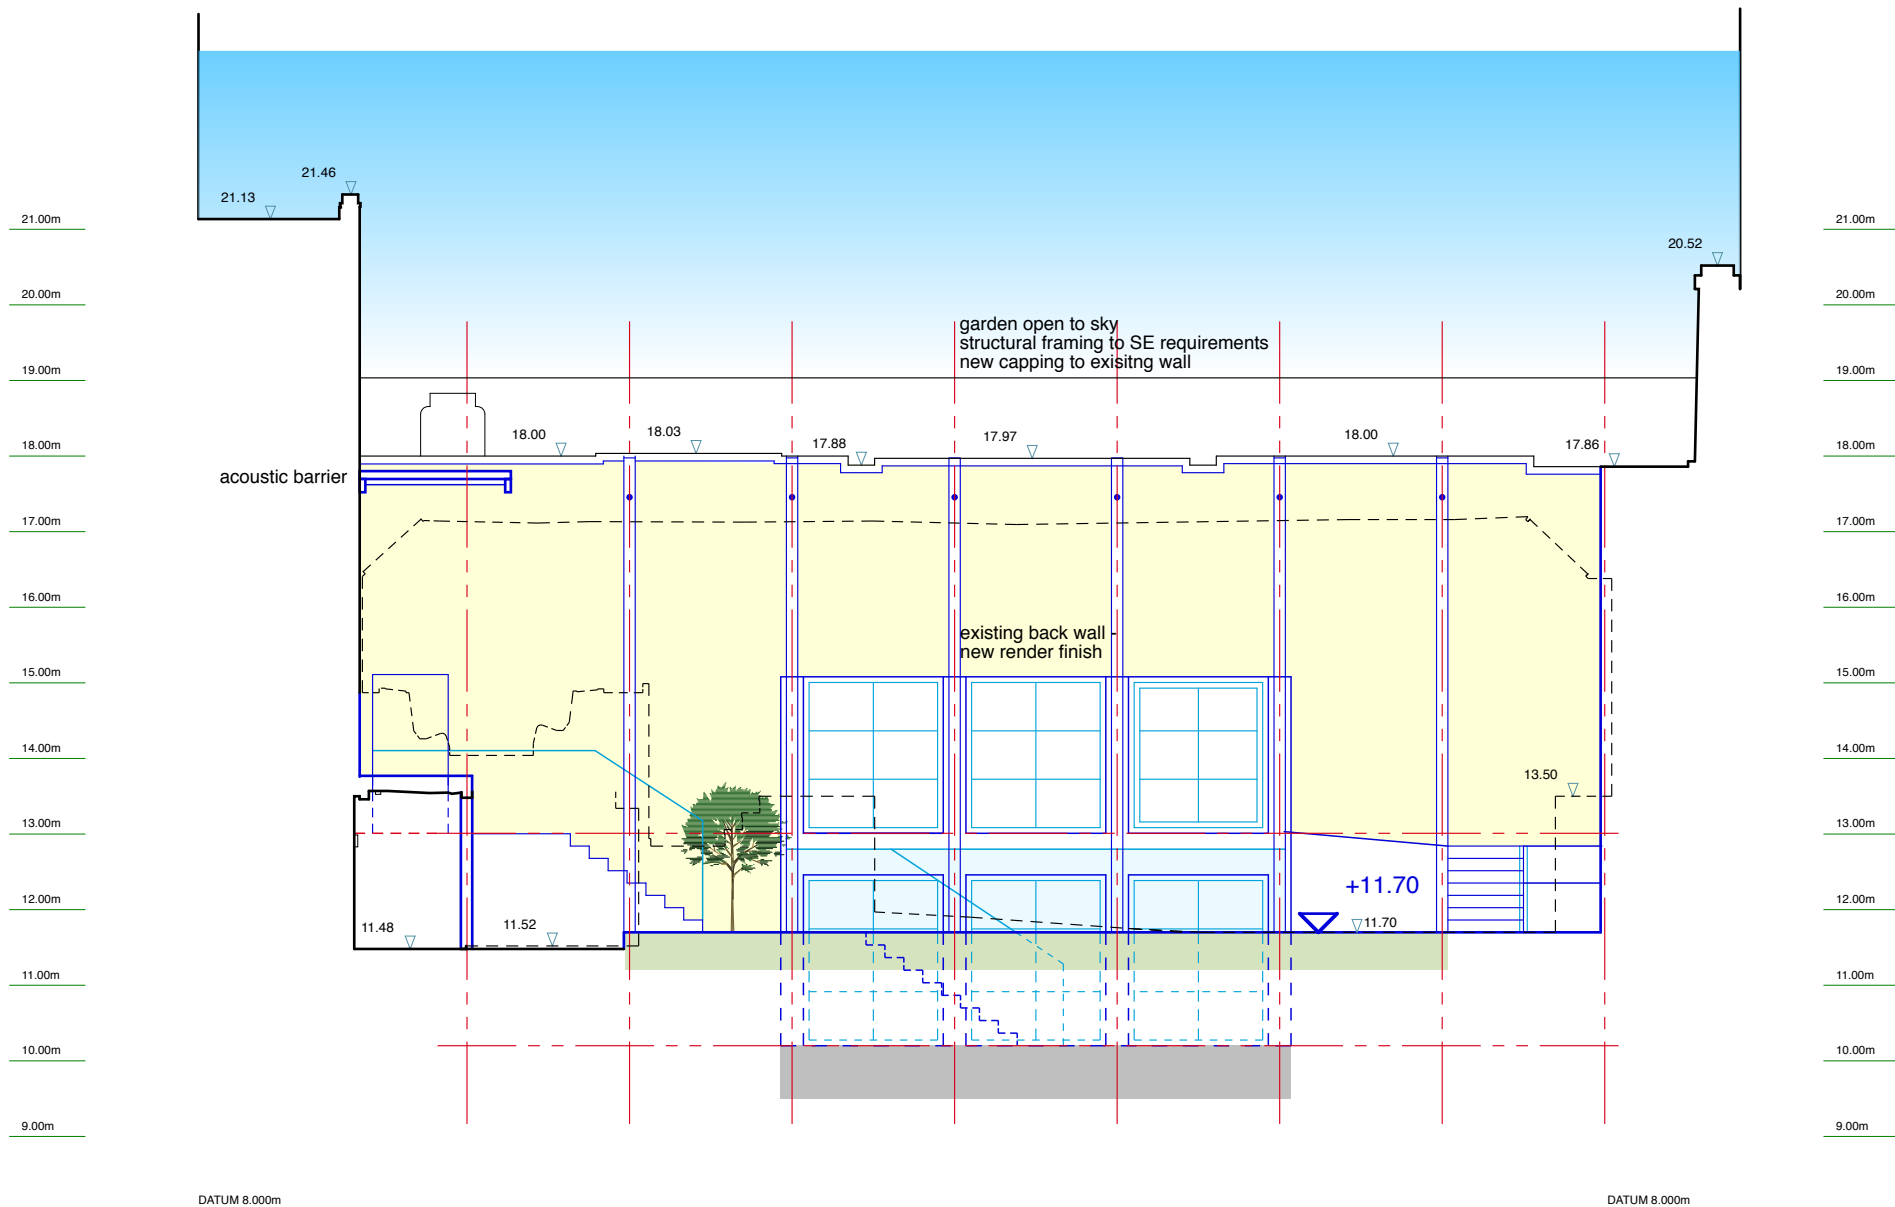

Long Section F-F

 

REVISIONS & ADDITIONS	DATE	BY
PROJECT		
Proposed Alterations to 81 Belsize Park Gardens London NW3 4NJ		
DRAWING TITLE		
Proposed Ground Floor Plan.		
ROBERT POTTER & PARTNERS CHARTERED ARCHITECTS & PROJECT MANAGERS		
7 MILLER ROAD, AYR 51 NEWALL TERRACE, DUMFRIES 110 WEST GEORGE STREET, GLASGOW 2 KINGDOM STREET, LONDON		
KAT 2AX DG1 1LN G2 1QJ W2 6BD		
01292 - 261228 01387 - 255509 0141 - 332 9111 020 3479 5931		
SCALE	1:100 @ A1	6402/101
DATE	Sep. '20	
DRAWN BY	LTP	REVISION
CHECKED BY		