
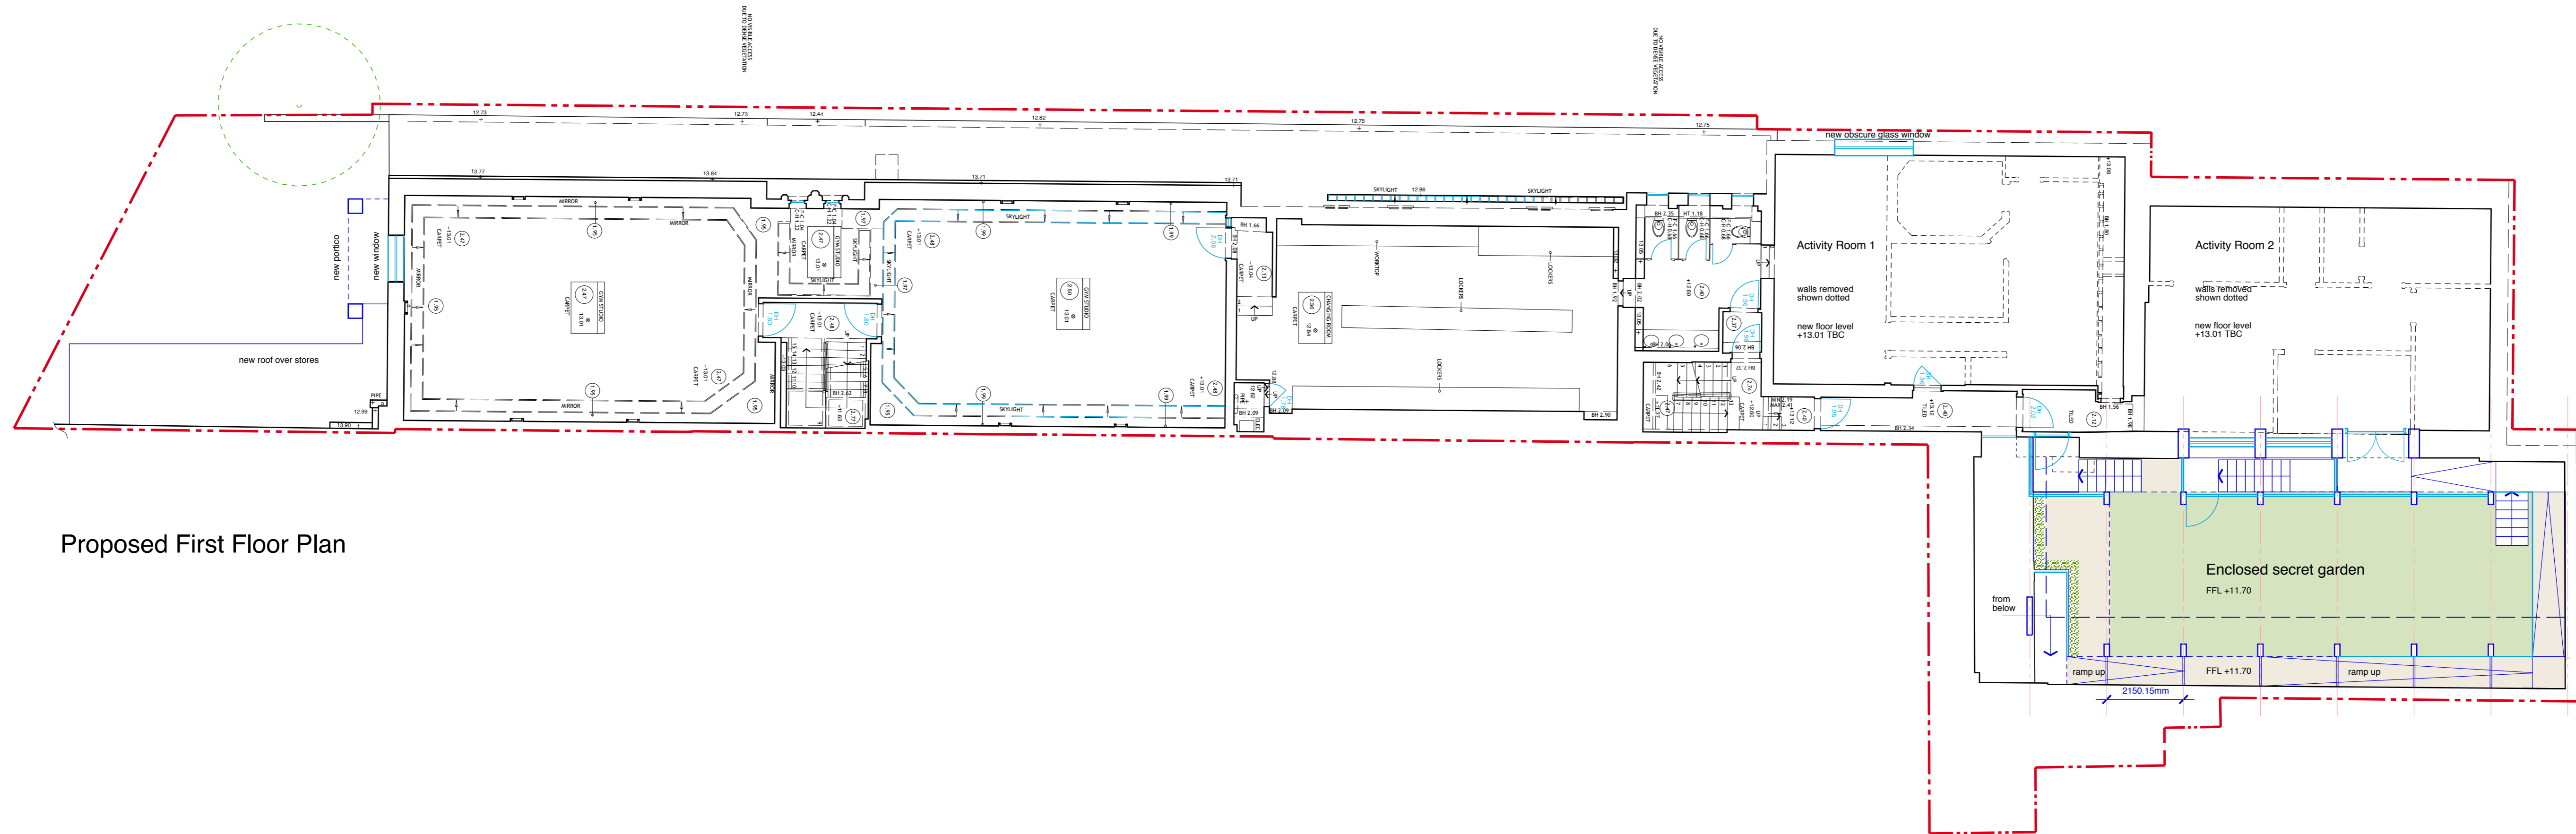


NOTES

COPYRIGHT ROBERT POTTER & PARTNERS LLP 2020
 DO NOT SCALE DIMENSIONS FROM THIS DRAWING. ALL DIMENSIONS, INCLUDING FIGURED DIMENSIONS, TO BE CHECKED ON SITE PRIOR TO COMMENCING ANY WORKS
 All existing survey information prepared by Arena Property Services Ltd.

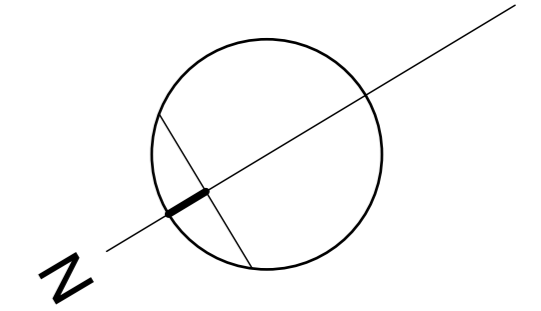

Proposed First Floor Plan

REVISIONS & ADDITIONS	DATE	BY

PROJECT
**Proposed Alterations to
 81 Belsize Park Gardens
 London NW3 4NJ**

DRAWING TITLE
Proposed First & Second Floor Plan.

ROBERT POTTER & PARTNERS
 CHARTERED ARCHITECTS & PROJECT MANAGERS

7 MILLER ROAD, AYR KAT 2AX 01292 - 261228
 51 NEWALL TERRACE, DUMFRIES DG1 1LN 01387 - 255509
 110 WEST GEORGE STREET, GLASGOW G2 1JQ 0141- 332 9111
 2 KINGDOM STREET, LONDON W2 6BD 020 3479 5931

SCALE	1:100@A1	6402/102
DATE	Sep. '20	
DRAWN BY	LTP	
CHECKED BY		REVISION