
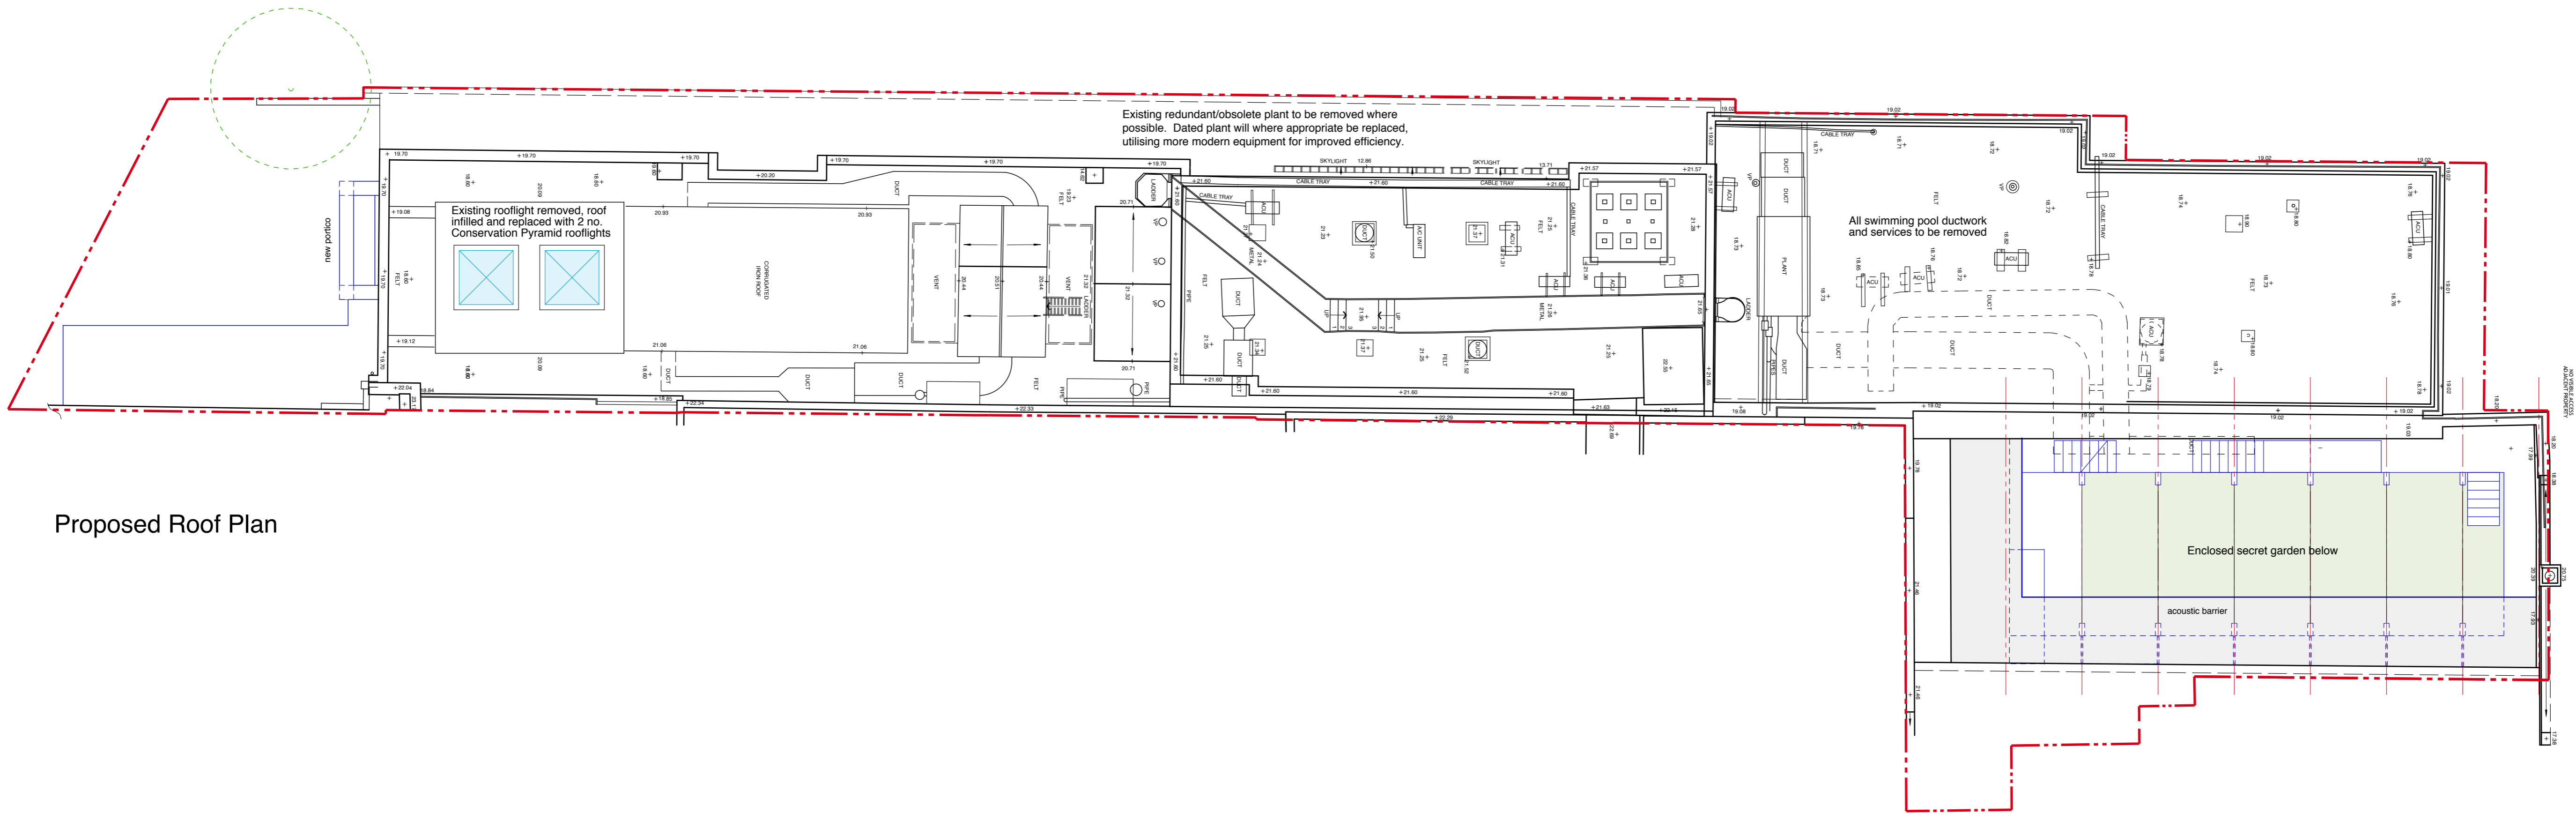


NOTES  
 COPYRIGHT ROBERT POTTER & PARTNERS LLP 2019  
 DO NOT SCALE DIMENSIONS FROM THIS DRAWING. ALL DIMENSIONS, INCLUDING FIGURED DIMENSIONS, TO BE CHECKED ON SITE PRIOR TO COMMENCING ANY WORKS

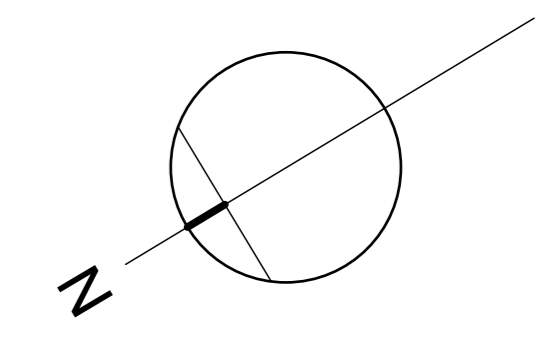

Proposed Roof Plan


REVISIONS & ADDITIONS	DATE	BY

PROJECT  
**Proposed Alterations to  
 81 Belsize Park Gardens  
 London NW3 4NJ**

DRAWING TITLE  
**Proposed Roof Plan.**

**ROBERT POTTER & PARTNERS**  
 CHARTERED ARCHITECTS & PROJECT MANAGERS

7 MILLER ROAD, AYR 51 NEWALL TERRACE, DUMFRIES 110 WEST GEORGE STREET, GLASGOW 2 KINGDOM STREET, LONDON	KAT 2AX DG1 1LN G2 1QU W2 6BD	01292 - 261228 01387 - 255509 0141 - 332 9111 020 3479 5931
--	--	--

 

SCALE	1:100@A1	<b>6402/106</b>
DATE	Sep. '20	
DRAWN BY	LTP	
CHECKED BY		REVISION