



EXISTING 1:100


0m 1m 2m 3m 4m 5m
SCALE BAR IN METERS

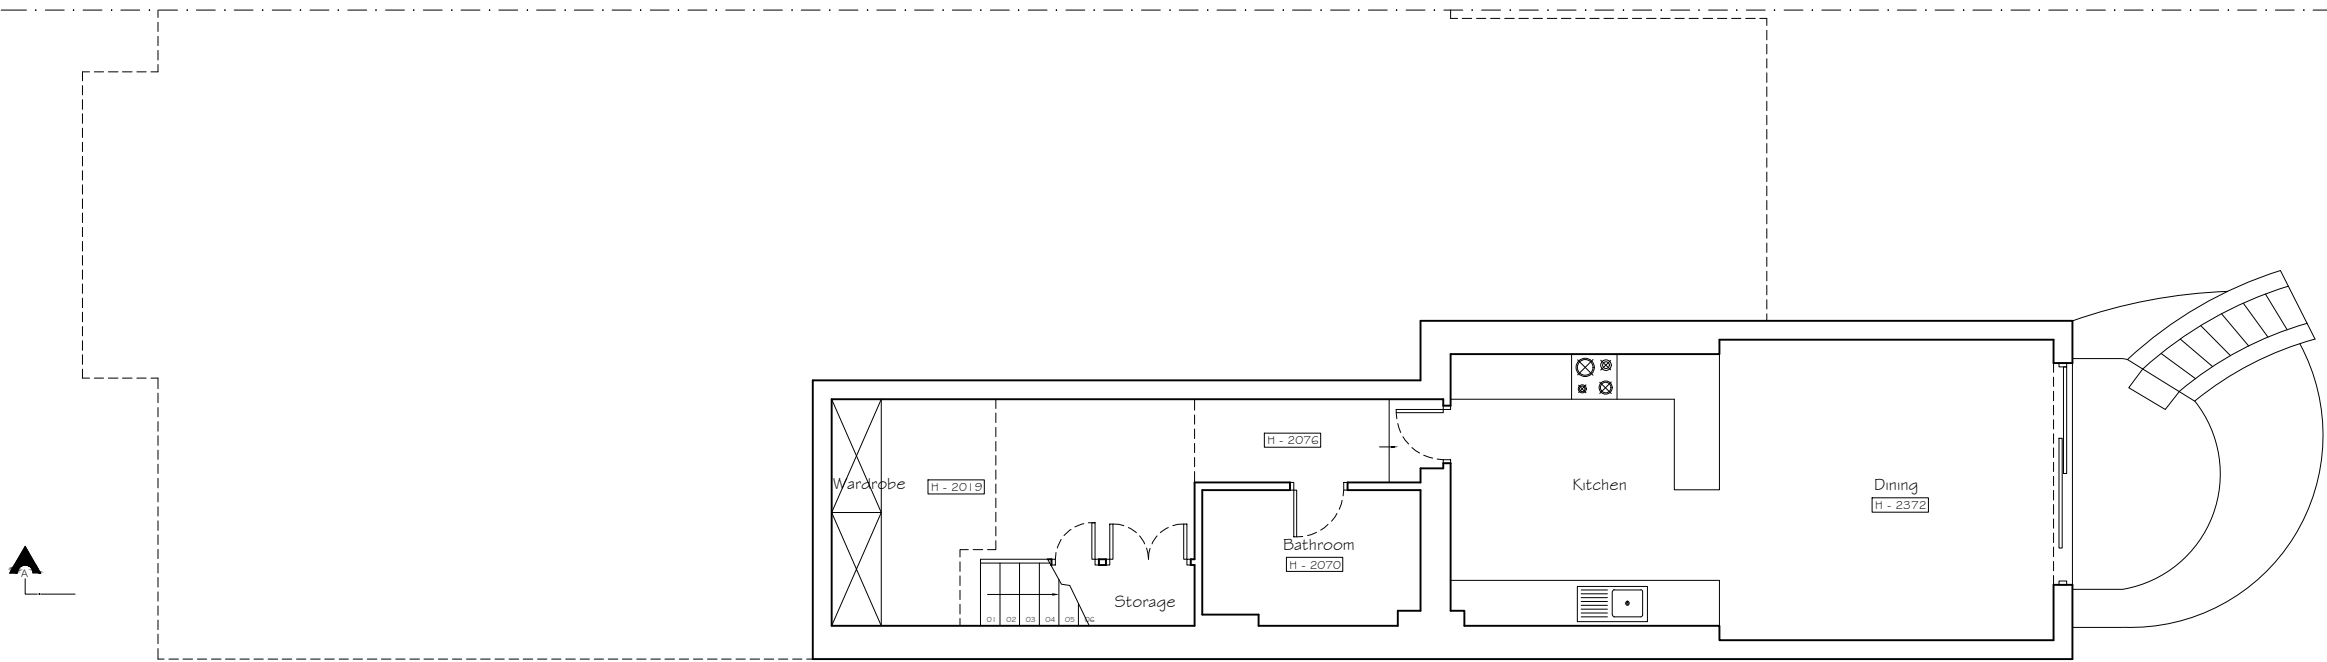

EXISTING LOWER GROUND FLOOR PLAN

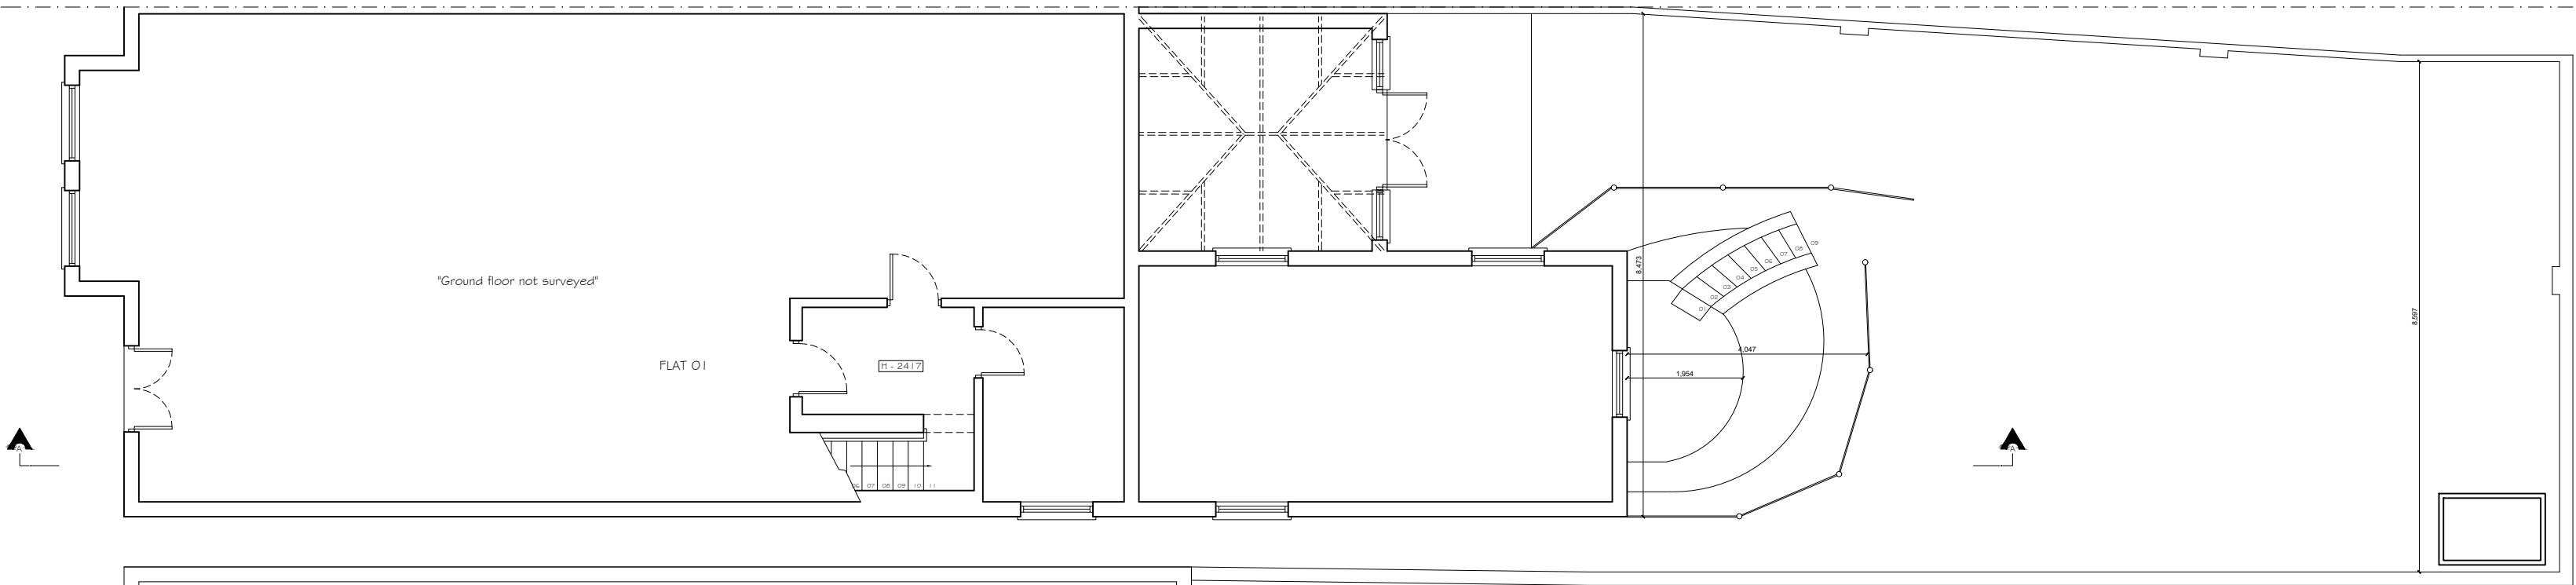


EXISTING GROUND FLOOR PLAN

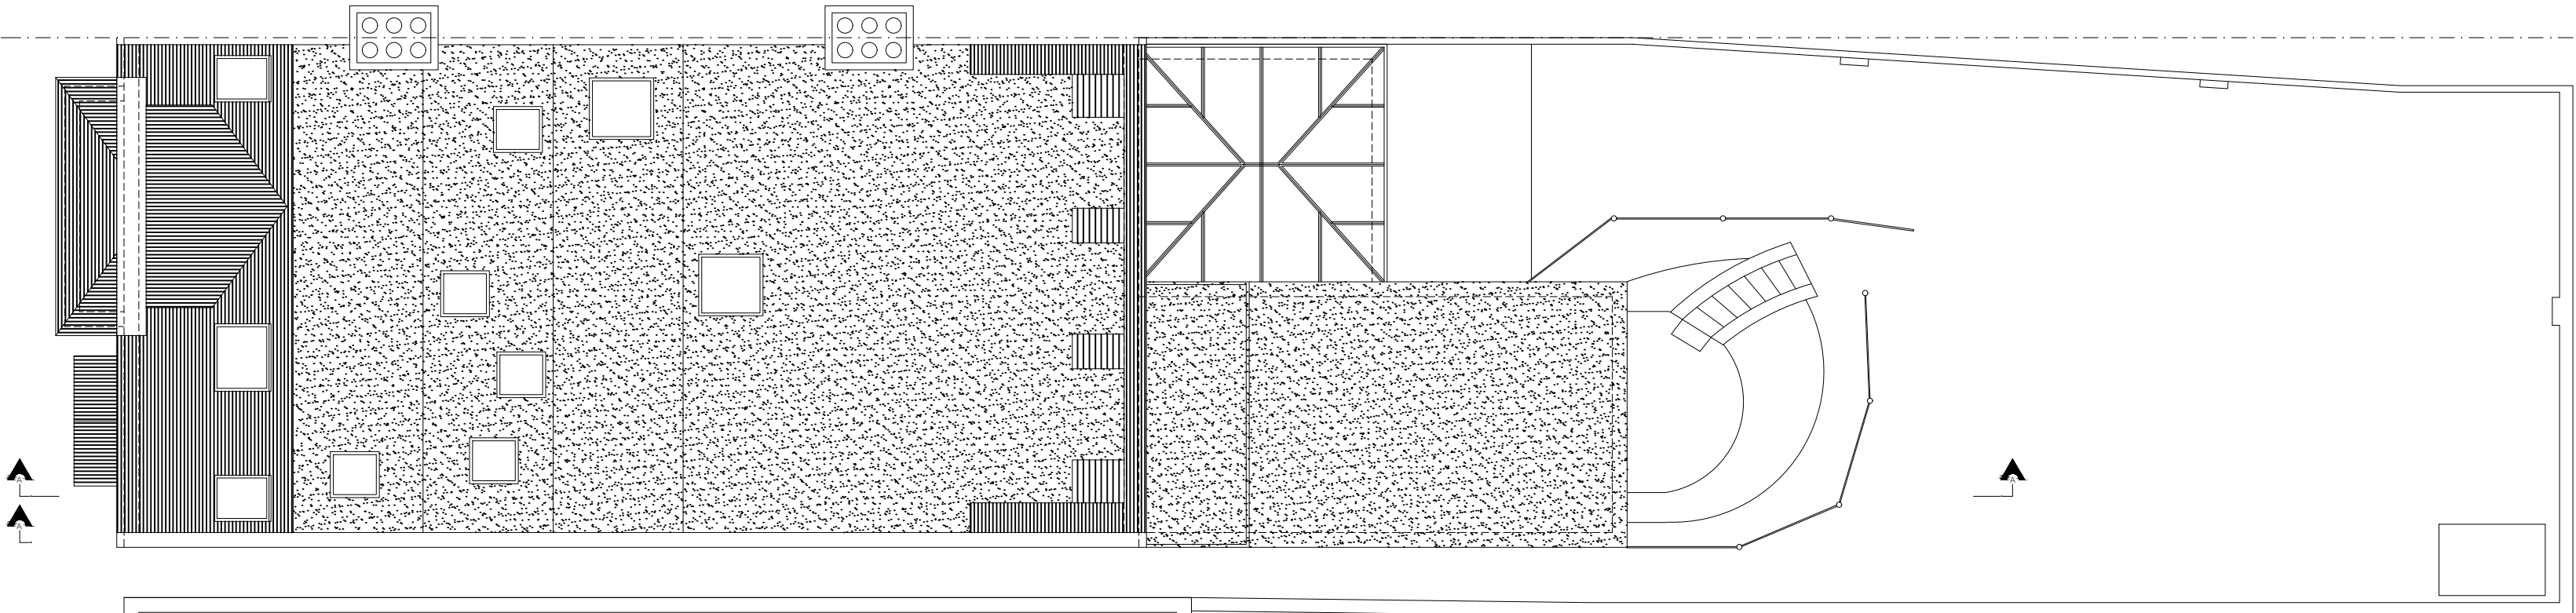

EXISTING ROOF PLAN



EXISTING SIDE ELEVATION 01

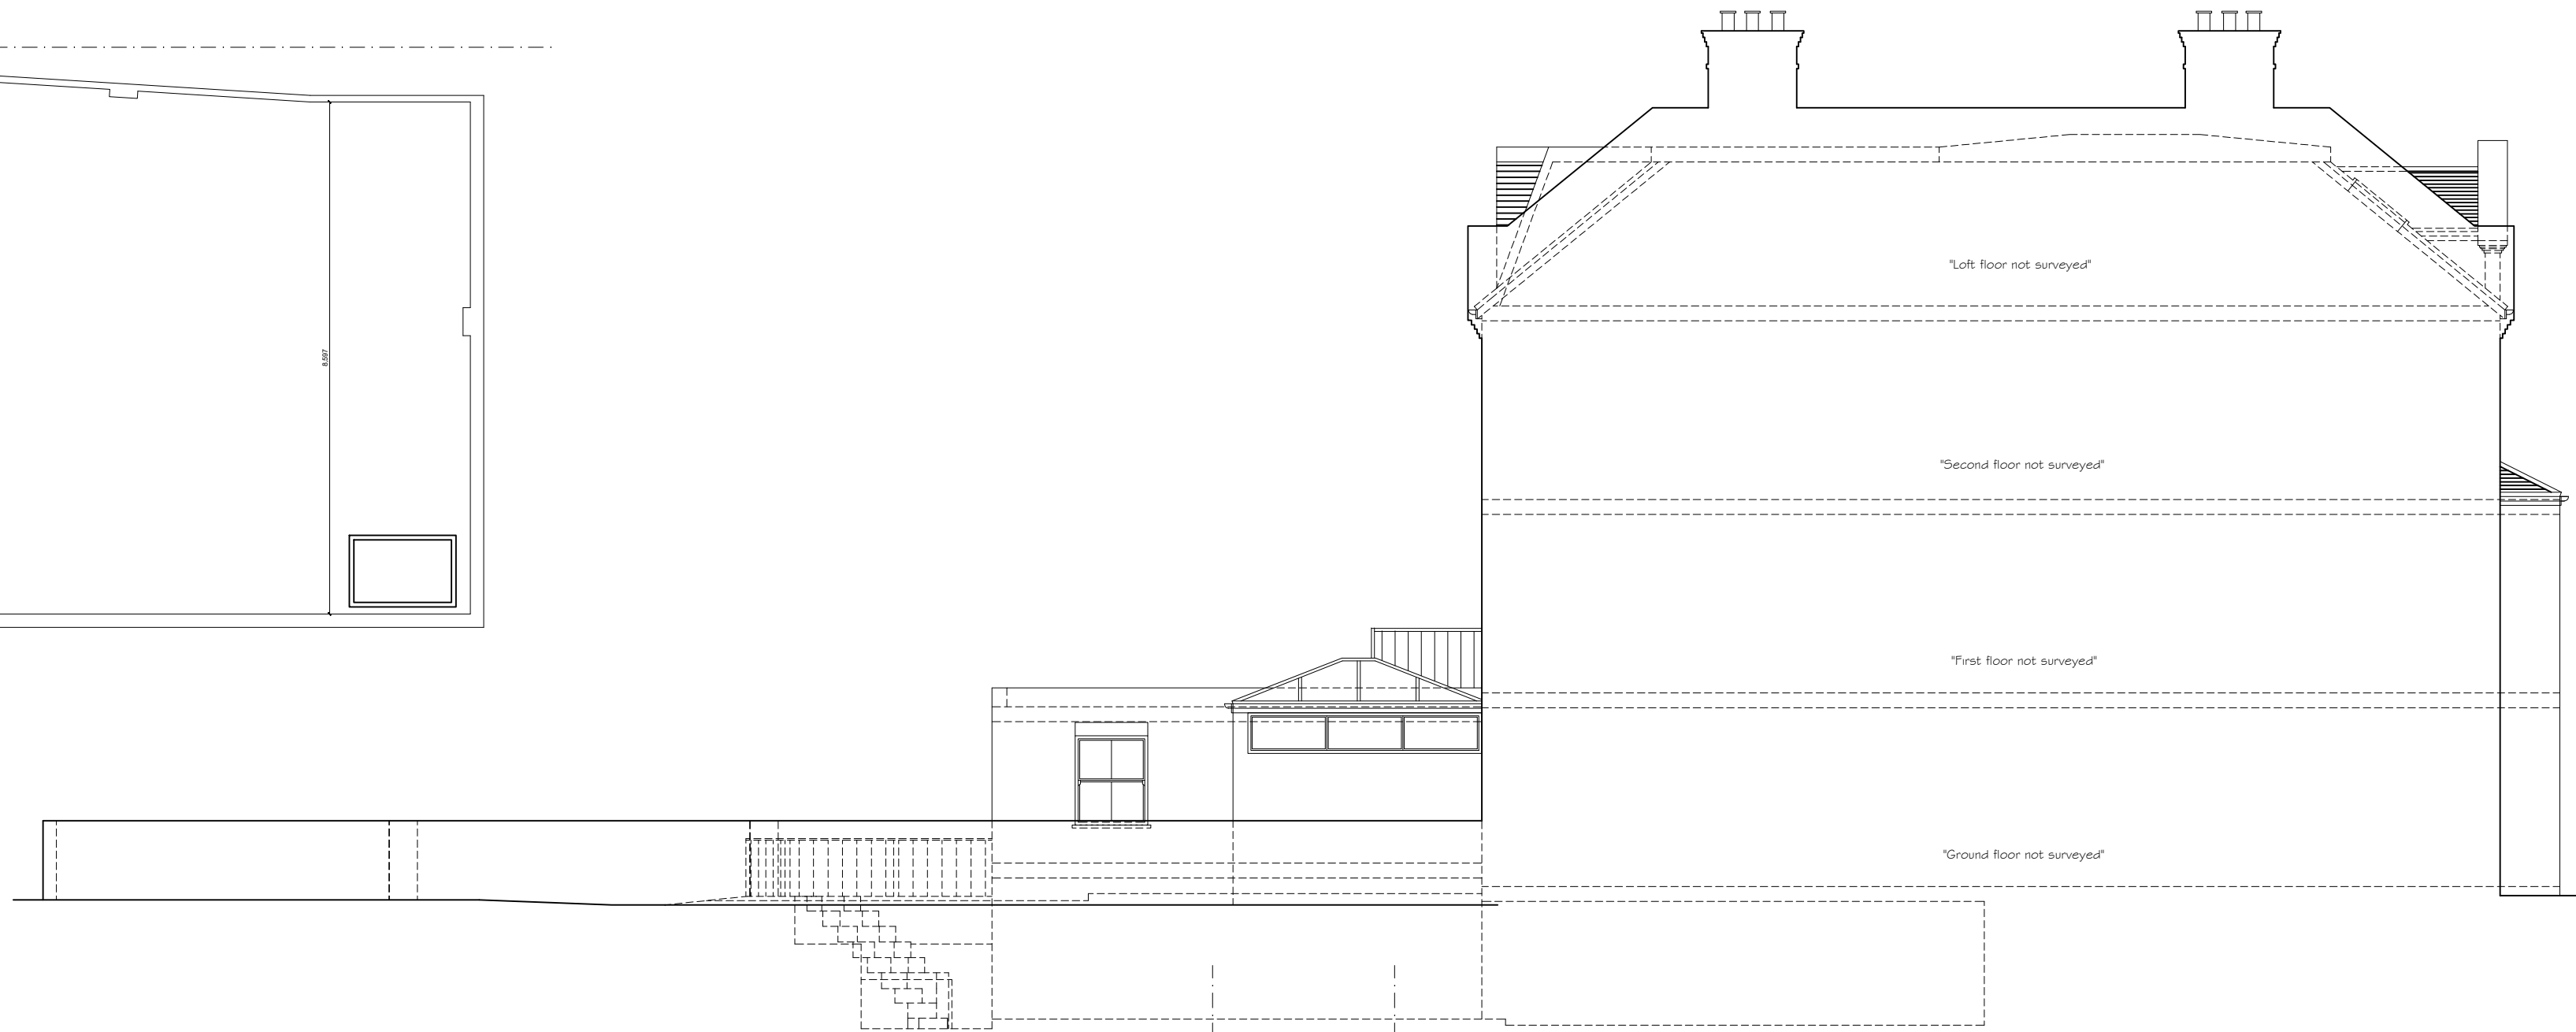

EXISTING SIDE ELEVATION 02



EXISTING REAR ELEVATION



EXISTING FRONT ELEVATION

Copyright © Studio136 Architects Ltd
This drawing which is the property of Studio136 Architects Ltd is the subject of Intellectual Property Rights including copyright and design right and shall not be reproduced, copied, loaned or submitted to any other party without the written consent of Studio136 Architects Ltd

This drawing is not to be scaled. Only figured dimensions to be taken. Any discrepancies to be reported to the Studio136 Architects Ltd prior to setting out or ordering of any materials

studio
136 architects
© The Broadway, Wembley, Middlesex, HA9 8JT
Tel/Fax: 020 8907 7131 e-mail: info@studio136.co.uk

Project
AT
90 GREENCROFT GARDENS
LONDON
NW6 3PH

Client
MR ROBERT WALTON
90 GREENCROFT GARDENS
LONDON
NW6 3PH

Drawing Title
EXISTING PLANS
SECTION & ELEVATIONS

Scale	Drawn	Checked	Authorised
1:100 / 1:50 @ A1		--	--
	SEPTEMBER 2020	--	--

Drawing Number	Rev
ST_S20_90GRE_001	--