
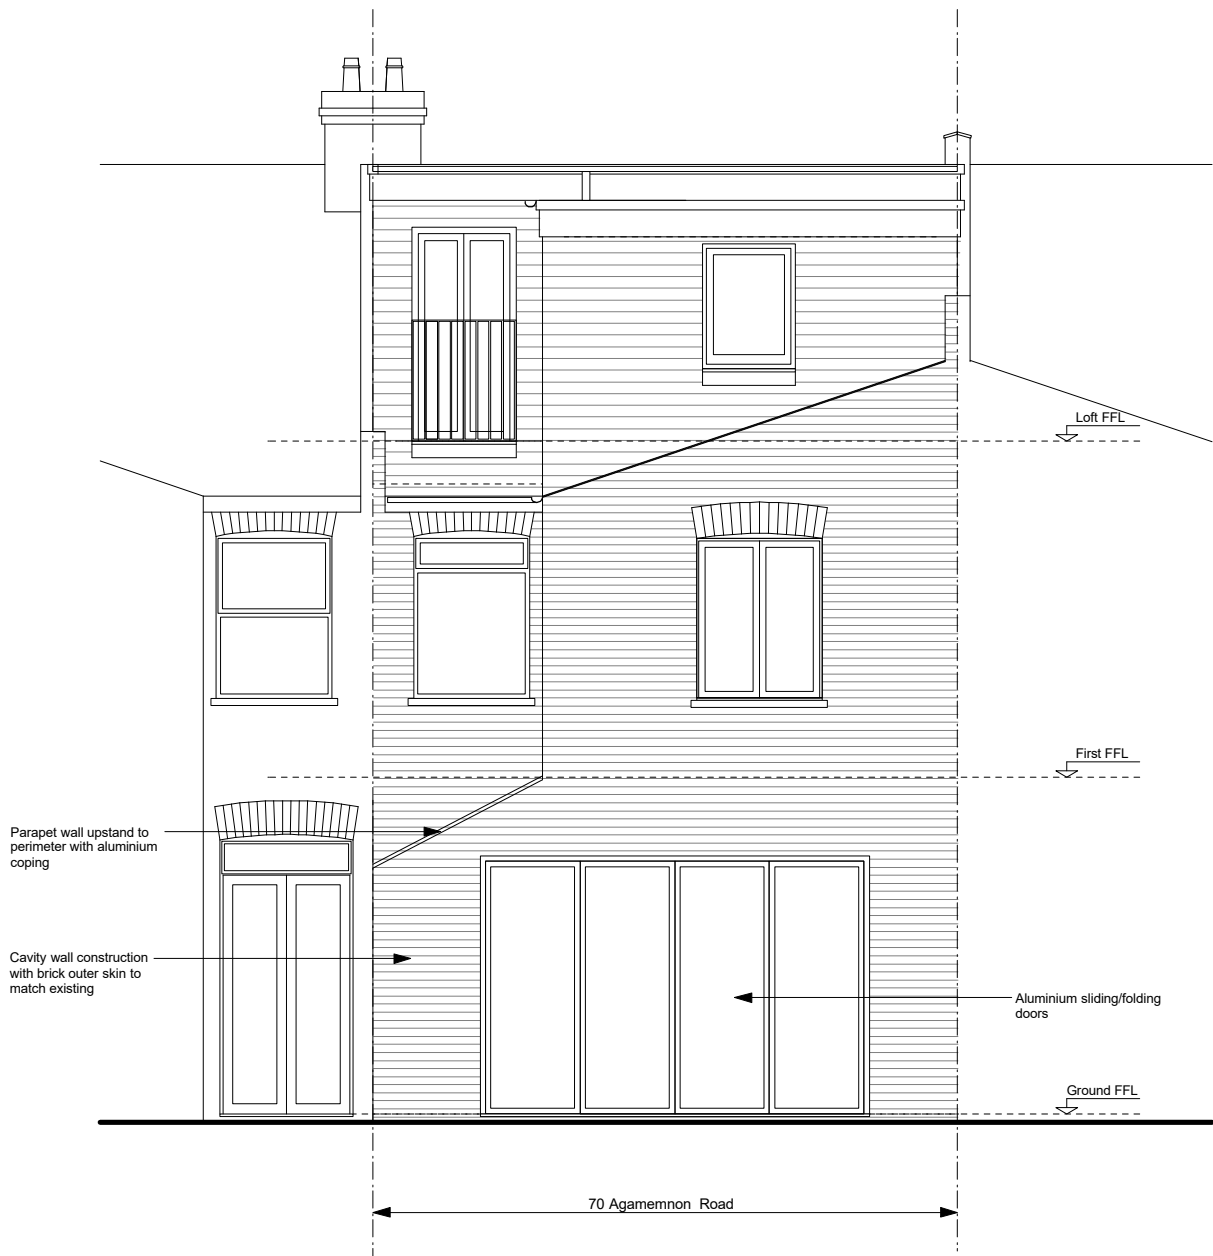
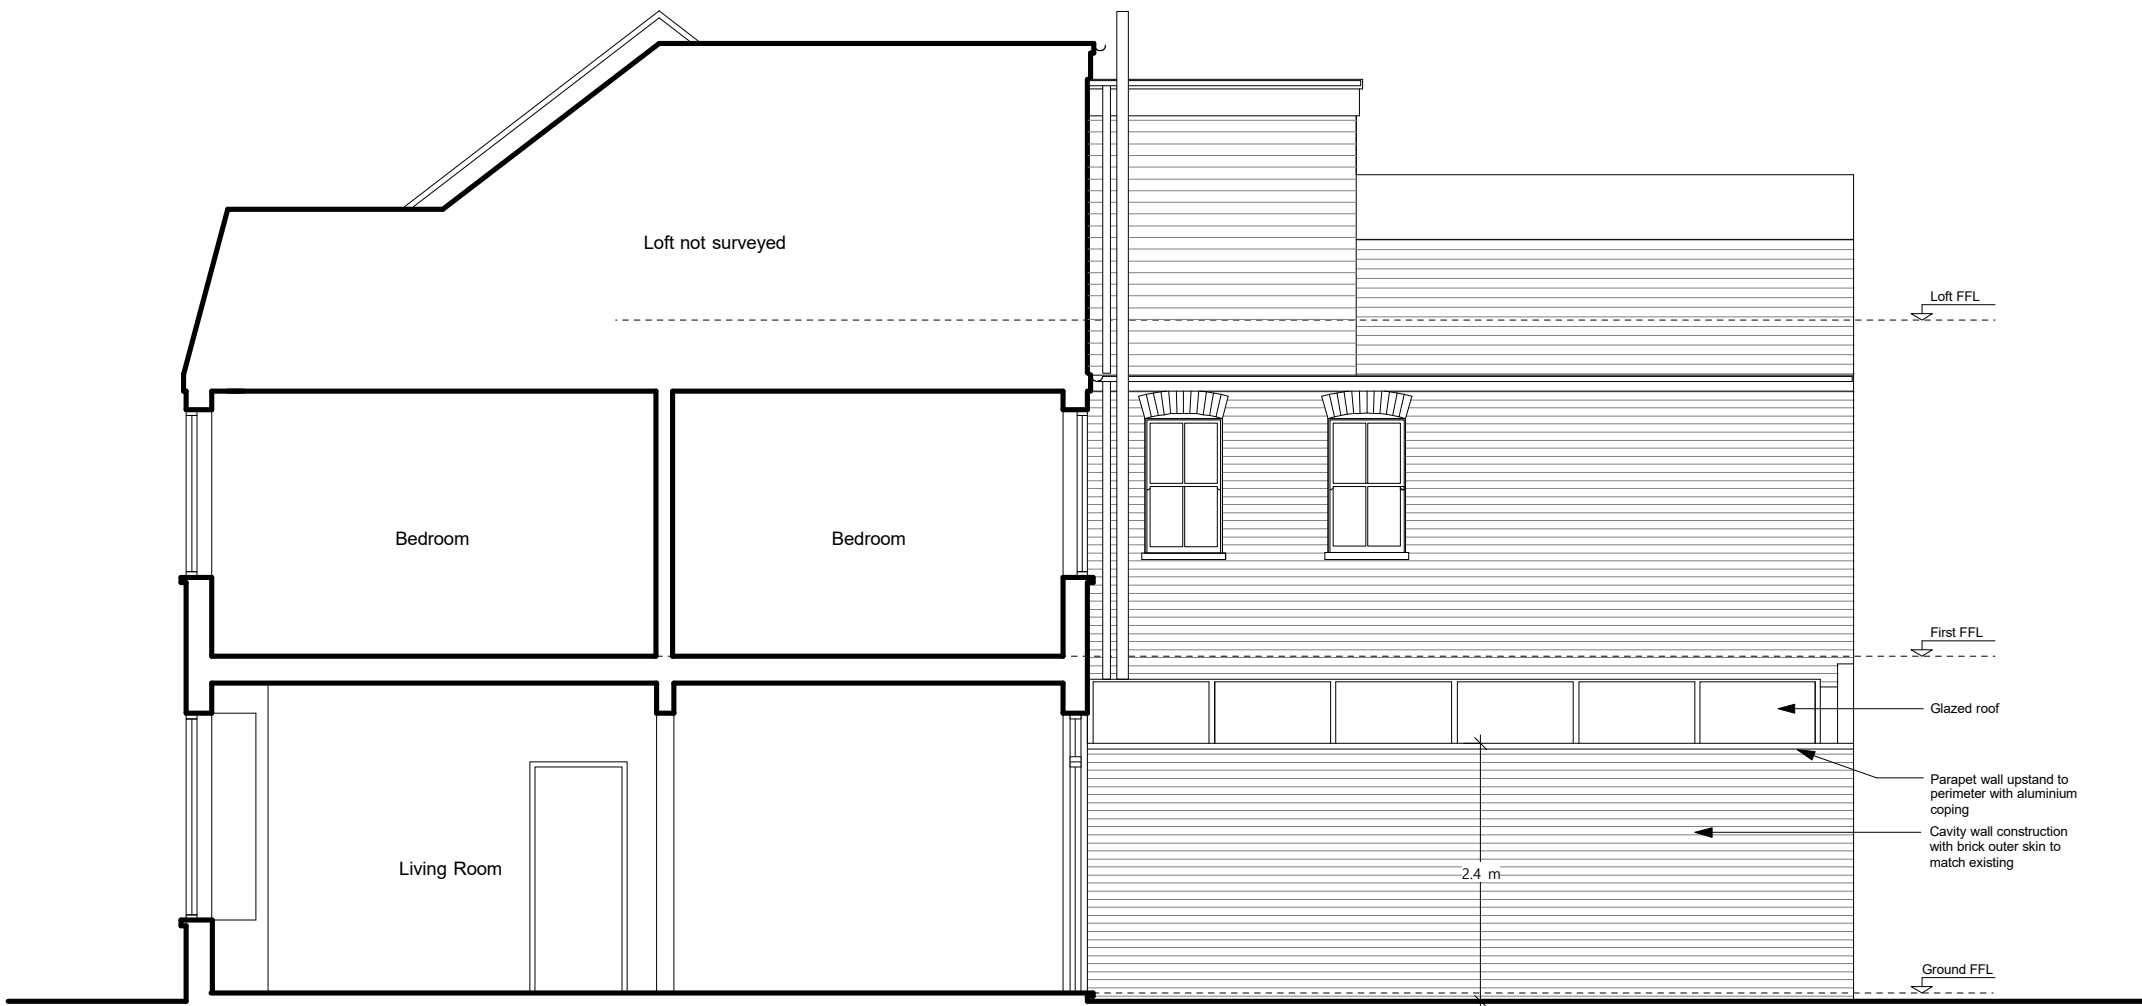



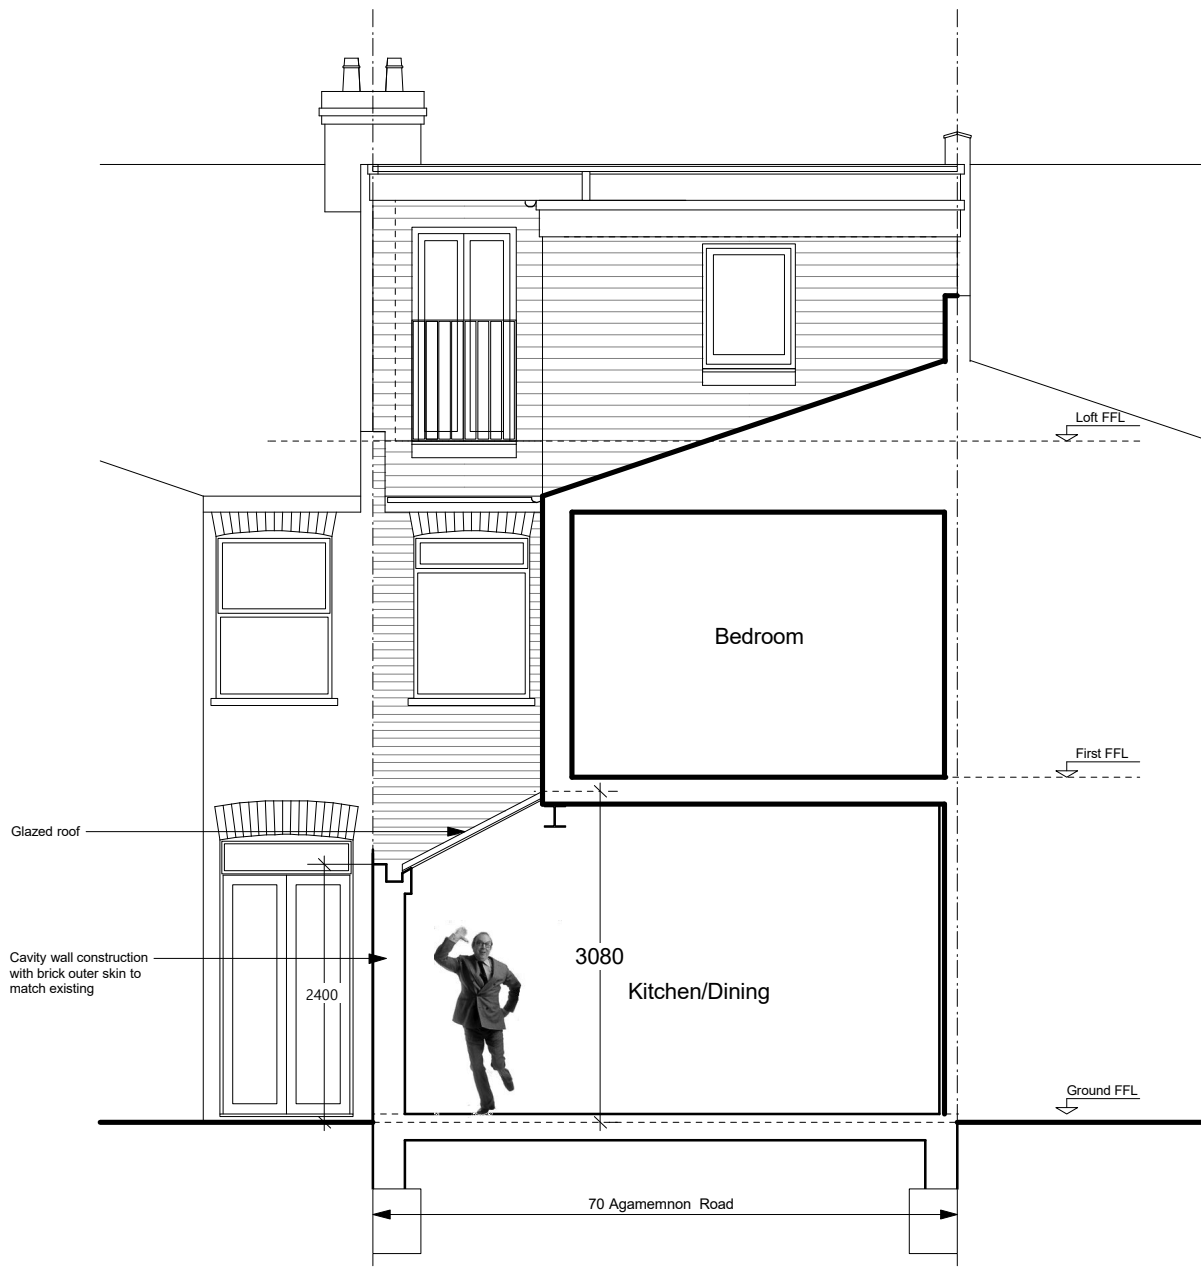
NOTES		SCALE - m		0m		1m		2m		3m		4m		5m		REVISIONS			Job name		70 Agamemnon Road NW6 1EH		<div>SPACE120</div> <div>(architects)</div>			
<p>This drawing was prepared for the purposes indicated below and is to be read as preliminary unless otherwise stated.</p> <p>Copyright: This drawing is copyright of Space 120 Architects and is issued on the terms that it will not be reproduced or copied in whole or any part nor will any information be furnished from it without their consent. Space 120 Architects accepts no liability for the unauthorised use of drawings and should be notified of drawings developed from this source.</p> <p>Scaling: This drawing is representative of the building or site and the intended works. Contractors should refer to the figured dimensions and should not scale off any part of printed or electronically issued versions of</p>				<p>this drawing. Contractors should carry out site surveys to confirm dimensions and details of existing structure required for the setting out of their works prior to making shop drawings or otherwise setting-out the works.</p> <p>Electronic issue: Space 120 Architects accepts no responsibility for omissions from or discrepancies in appearance of the drawings arising from transfer in electronic format. Contractors must refer to the printed issue of this drawing for verification of the Architects intentions and ensure that all information contained for use is current and should not rely on printed scales if the drawing has been issued in PDF format.</p>														Drawing title		Proposed Roof Plan						
																		Drawing Number		1694		203		Rev /		
																				Date of issue		23.09.20		120 Winchester Road Highams Park London E4 9JP 07745 895 216 space120@live.com		
																				Scale		1:50@A3				
																Purpose of issue		Householder Planning App'								



NOTES	SCALE - m 0m 1m 2m 3m 4m 5m	REVISIONS	Job name 70 Agamemnon Road NW6 1EH	<div>SPACE120</div> <div>(architects)</div> <div>120 Winchester Road Highams Park London E4 9JP 07745 895 216 space120@live.com</div>
<p>This drawing was prepared for the purposes indicated below and is to be read as preliminary unless otherwise stated.</p> <p>Copyright: This drawing is copyright of Space 120 Architects and is issued on the terms that it will not be reproduced or copied in whole or any part nor will any information be furnished from it without their consent. Space 120 Architects accepts no liability for the unauthorised use of drawings and should be notified of drawings developed from this source.</p> <p>Scaling: This drawing is representative of the building or site and the intended works. Contractors should refer to the figured dimensions and should not scale off any part of printed or electronically issued versions of</p>	<p>this drawing. Contractors should carry out site surveys to confirm dimensions and details of existing structure required for the setting out of their works prior to making shop drawings or otherwise setting-out the works.</p> <p>Electronic issue: Space 120 Architects accepts no responsibility for omissions from or discrepancies in appearance of the drawings arising from transfer in electronic format. Contractors must refer to the printed issue of this drawing for verification of the Architects intentions and ensure that all information contained for use is current and should not rely on printed scales if the drawing has been issued in PDF format.</p>		Drawing title Proposed Rear Elevation	
			Drawing Number 1694 204 Rev /	
			Date of issue 23.09.20	
			Scale 1:50@A3	
			Purpose of issue Householder Planning App'	



NOTES	SCALE - m 0m 1m 2m 3m 4m 5m	REVISIONS	Job name 70 Agamemnon Road NW6 1EH	<div>SPACE120</div> <div>(architects)</div> <div>120 Winchester Road Highams Park London E4 9JP 07745 895 216 space120@live.com</div>
<p>This drawing was prepared for the purposes indicated below and is to be read as preliminary unless otherwise stated.</p> <p>Copyright: This drawing is copyright of Space 120 Architects and is issued on the terms that it will not be reproduced or copied in whole or any part nor will any information be furnished from it without their consent. Space 120 Architects accepts no liability for the unauthorised use of drawings and should be notified of drawings developed from this source.</p> <p>Scaling: This drawing is representative of the building or site and the intended works. Contractors should refer to the figured dimensions and should not scale off any part of printed or electronically issued versions of</p>	<p>this drawing. Contractors should carry out site surveys to confirm dimensions and details of existing structure required for the setting out of their works prior to making shop drawings or otherwise setting-out the works.</p> <p>Electronic issue: Space 120 Architects accepts no responsibility for omissions from or discrepancies in appearance of the drawings arising from transfer in electronic format. Contractors must refer to the printed issue of this drawing for verification of the Architects intentions and ensure that all information contained for use is current and should not rely on printed scales if the drawing has been issued in PDF format.</p> 		Drawing title Proposed Section/Elev A	
			Drawing Number 1694 205 Rev /	
			Date of issue 23.09.20	
			Scale 1:50@A3	
			Purpose of issue Householder Planning App'	



NOTES		SCALE - m		0m		1m		2m		3m		4m		5m		REVISIONS				Job name		70 Agamemnon Road NW6 1EH				<div>SPACE120 (architects)</div> <div>120 Winchester Road Highams Park London E4 9JP 07745 895 216 space120@live.com</div>	
<p>This drawing was prepared for the purposes indicated below and is to be read as preliminary unless otherwise stated.</p> <p>Copyright: This drawing is copyright of Space 120 Architects and is issued on the terms that it will not be reproduced or copied in whole or any part nor will any information be furnished from it without their consent. Space 120 Architects accepts no liability for the unauthorised use of drawings and should be notified of drawings developed from this source.</p> <p>Scaling: This drawing is representative of the building or site and the intended works. Contractors should refer to the figured dimensions and should not scale off any part of printed or electronically issued versions of this drawing.</p> <p>Electronic issue: Space 120 Architects accepts no responsibility for omissions from or discrepancies in appearance of the drawings arising from transfer in electronic format. Contractors must refer to the printed issue of this drawing for verification of the Architects intentions and ensure that all information contained for use is current and should not rely on printed scales if the drawing has been issued in PDF format.</p>																		Drawing title		Proposed Section B							
																Drawing Number		1694 206		Rev /							
																		Date of issue		23.09.20							
																				Scale		1:50@A3					
																		Purpose of issue		Householder Planning App'							