



NOTES		SCALE - m		REVISIONS		Job name		<div>SPACE120</div> <div>(architects)</div>
<p>This drawing was prepared for the purposes indicated below and is to be read as preliminary unless otherwise stated.</p> <p>Copyright: This drawing is copyright of Space 120 Architects and is issued on the terms that it will not be reproduced or copied in whole or any part nor will any information be furnished from it without their consent. Space 120 Architects accepts no liability for the unauthorised use of drawings and should be notified of drawings developed from this source.</p> <p>Scaling: This drawing is representative of the building or site and the intended works. Contractors should refer to the figured dimensions and should not scale off any part of printed or electronically issued versions of</p>		<p>this drawing. Contractors should carry out site surveys to confirm dimensions and details of existing structure required for the setting out of their works prior to making shop drawings or otherwise setting-out the works.</p> <p>Electronic issue: Space 120 Architects accepts no responsibility for omissions from or discrepancies in appearance of the drawings arising from transfer in electronic format. Contractors must refer to the printed issue of this drawing for verification of the Architects intentions and ensure that all information contained for use is current and should not rely on printed scales if the drawing has been issued in PDF format.</p>				70 Agamemnon Road NW6 1EH	Existing Ground Floor Plan	
						Drawing Number	1694 101 Rev /	
						Date of issue	23.09.20	
						Scale	1:50@A3	
						Purpose of issue	Householder Planning App'	<p>120 Winchester Road Highams Park London E4 9JP 07745 895 216 space120@live.com</p>

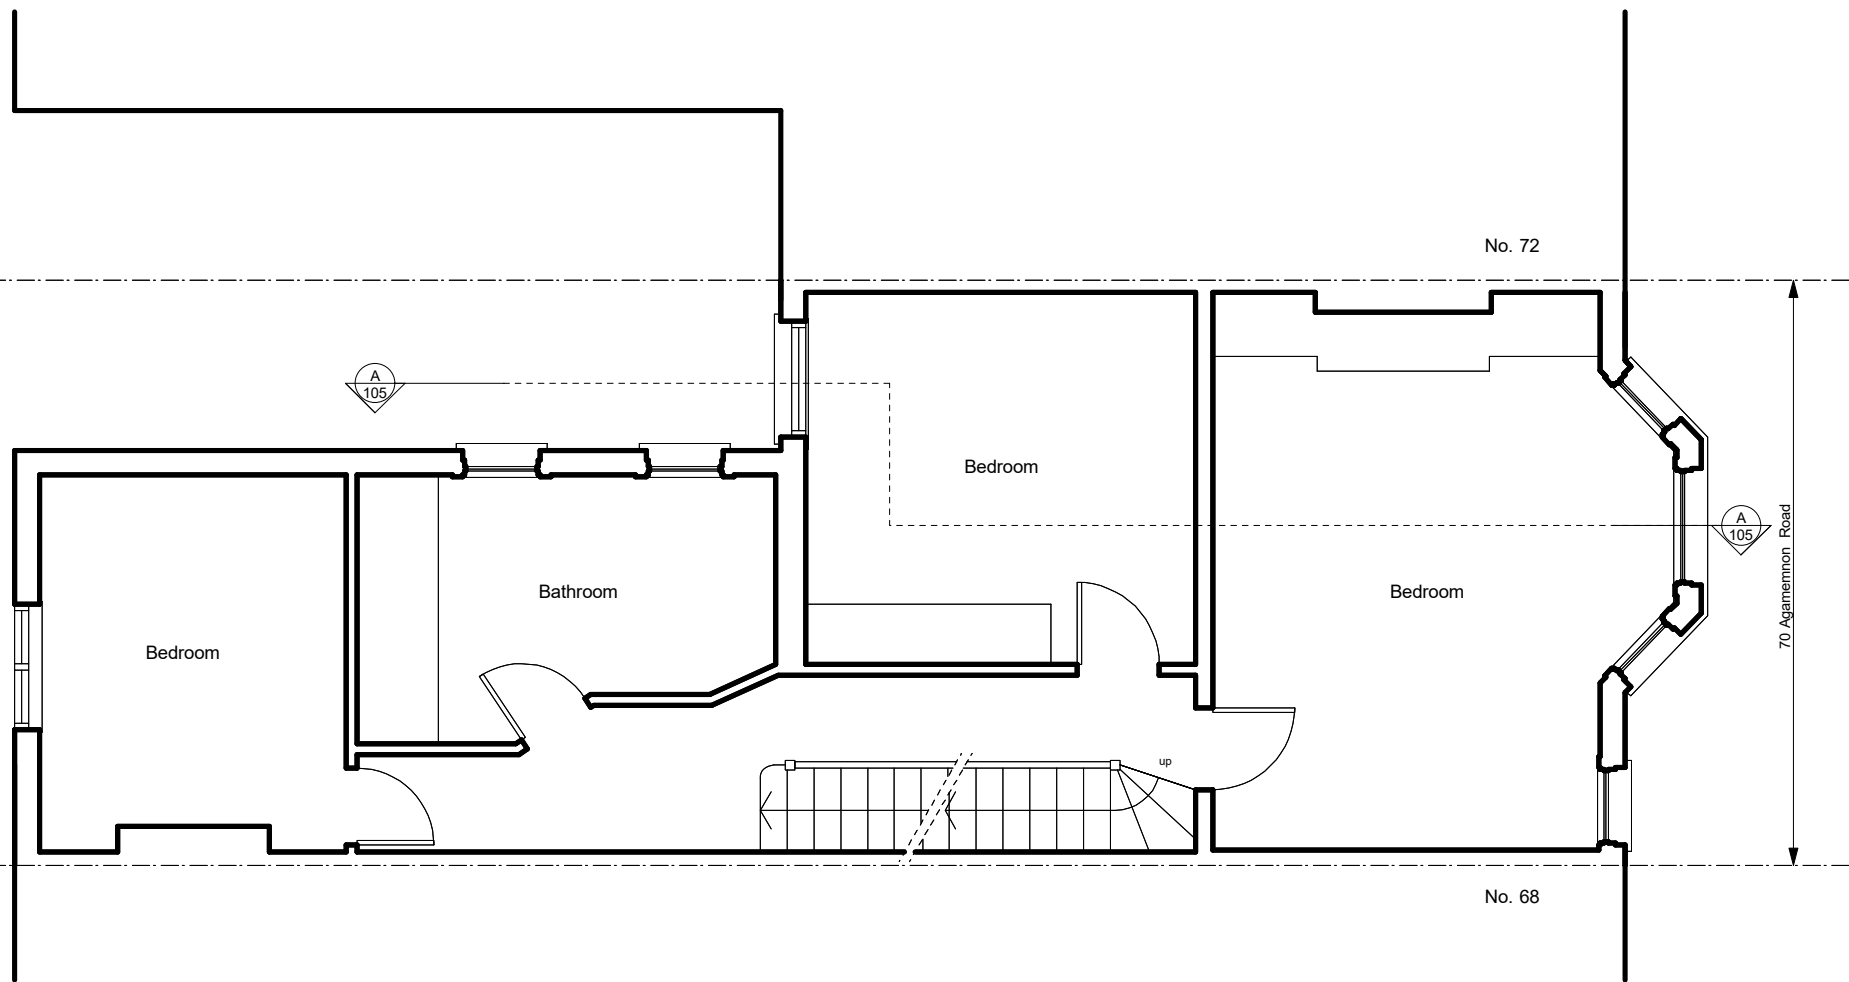

NOTES		SCALE - m		REVISIONS			Job name		<div>SPACE120</div> <div>(architects)</div>
<p>This drawing was prepared for the purposes indicated below and is to be read as preliminary unless otherwise stated.</p> <p>Copyright: This drawing is copyright of Space 120 Architects and is issued on the terms that it will not be reproduced or copied in whole or any part nor will any information be furnished from it without their consent. Space 120 Architects accepts no liability for the unauthorised use of drawings and should be notified of drawings developed from this source.</p> <p>Scaling: This drawing is representative of the building or site and the intended works. Contractors should refer to the figured dimensions and should not scale off any part of printed or electronically issued versions of</p>		<p>this drawing. Contractors should carry out site surveys to confirm dimensions and details of existing structure required for the setting out of their works prior to making shop drawings or otherwise setting-out the works.</p> <p>Electronic issue: Space 120 Architects accepts no responsibility for omissions from or discrepancies in appearance of the drawings arising from transfer in electronic format. Contractors must refer to the printed issue of this drawing for verification of the Architects intentions and ensure that all information contained for use is current and should not rely on printed scales if the drawing has been issued in PDF format.</p>					70 Agamemnon Road NW6 1EH	Existing First Floor Plan	
							Drawing Number	1694 102 Rev	
							Date of issue	23.09.20	
							Scale	1:50@A3	
							Purpose of issue	Householder Planning App'	120 Winchester Road Highams Park London E4 9JP 07745 895 216 space120@live.com

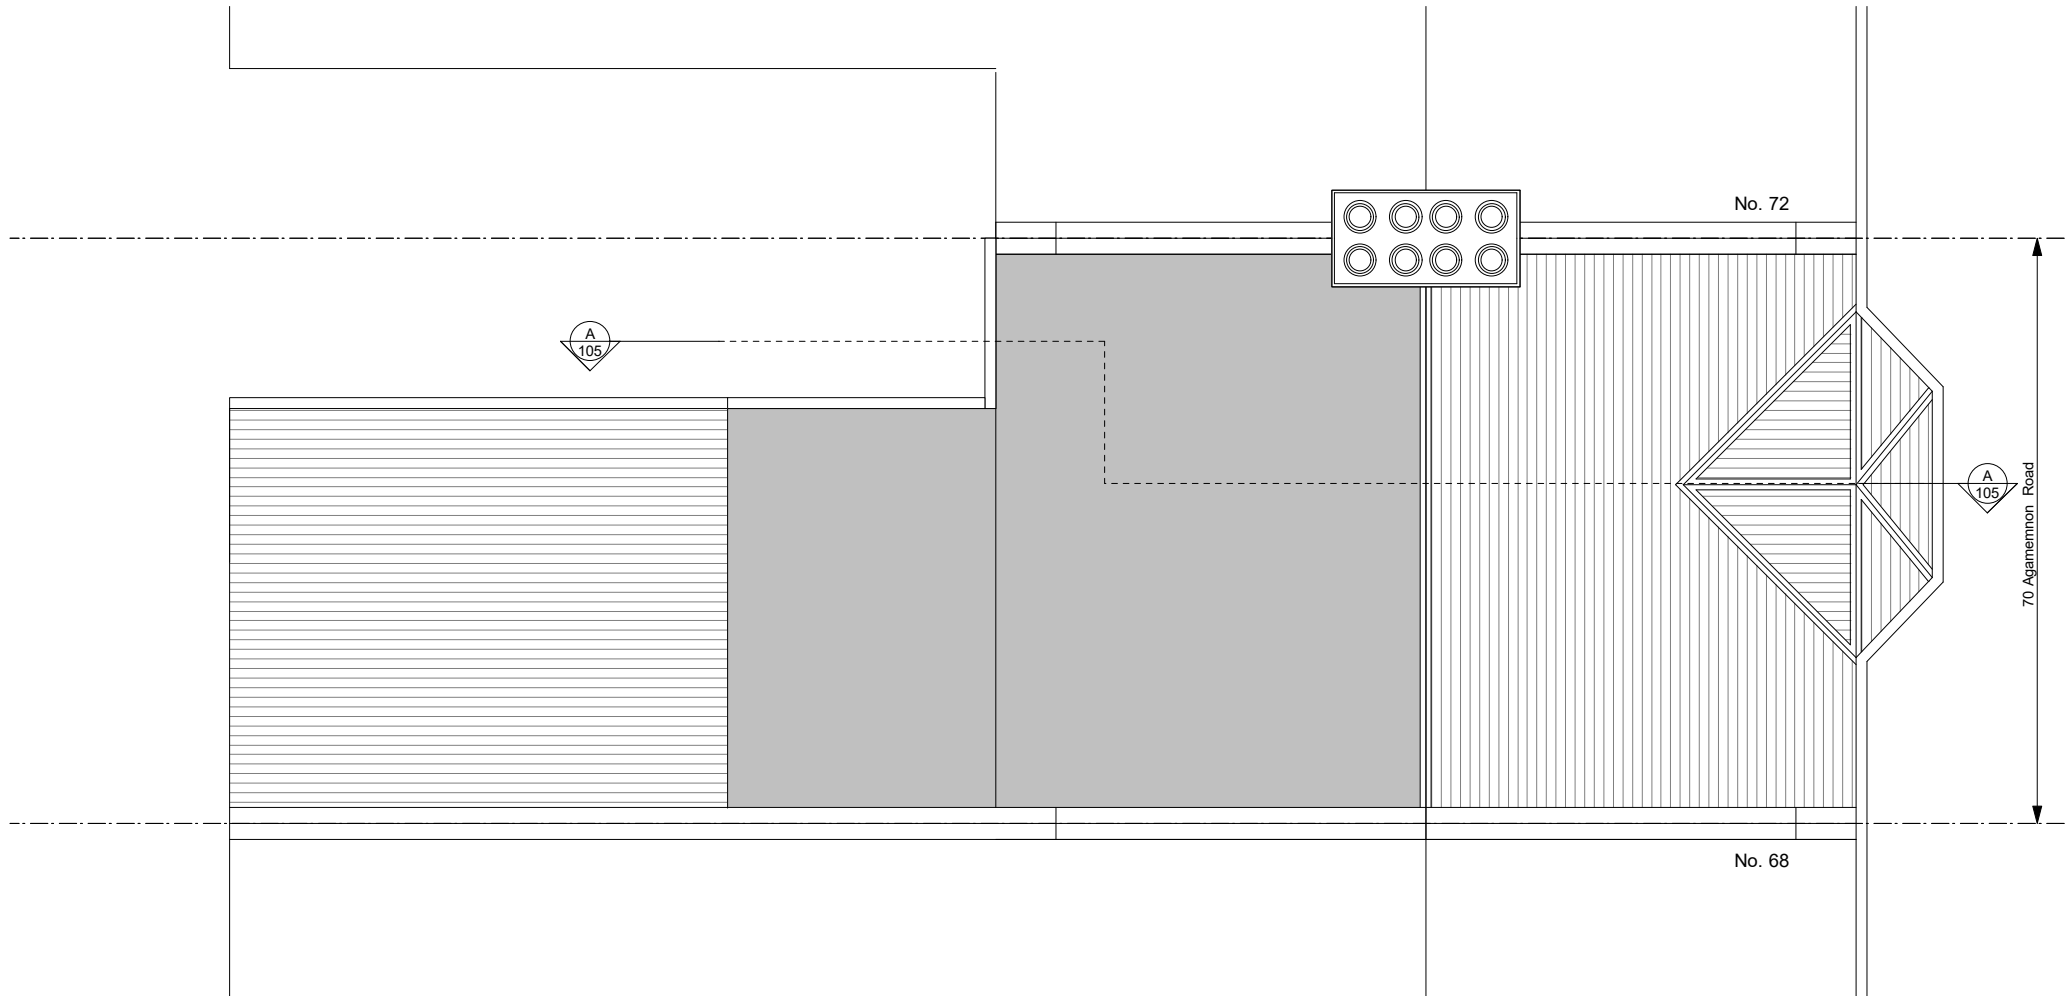



NOTES		SCALE - m		0m		1m		2m		3m		4m		5m		REVISIONS			Job name		70 Agamemnon Road NW6 1EH		<div>SPACE120 (architects)</div>	
<p>This drawing was prepared for the purposes indicated below and is to be read as preliminary unless otherwise stated.</p> <p>Copyright: This drawing is copyright of Space 120 Architects and is issued on the terms that it will not be reproduced or copied in whole or any part nor will any information be furnished from it without their consent. Space 120 Architects accepts no liability for the unauthorised use of drawings and should be notified of drawings developed from this source.</p> <p>Scaling: This drawing is representative of the building or site and the intended works. Contractors should refer to the figured dimensions and should not scale off any part of printed or electronically issued versions of</p>		<p>this drawing. Contractors should carry out site surveys to confirm dimensions and details of existing structure required for the setting out of their works prior to making shop drawings or otherwise setting-out the works.</p> <p>Electronic issue: Space 120 Architects accepts no responsibility for omissions from or discrepancies in appearance of the drawings arising from transfer in electronic format. Contractors must refer to the printed issue of this drawing for verification of the Architects intentions and ensure that all information contained for use is current and should not rely on printed scales if the drawing has been issued in PDF format.</p>																Drawing title		Existing Roof Plan				
																		Drawing Number		1694 103 Rev				
																				Date of issue		23.09.20		
																						Scale		1:50@A3
																		Purpose of issue		Householder Planning App'		120 Winchester Road Highams Park London E4 9JP 07745 895 216 space120@live.com		



Rear Views: 70 Agamemnon Rd, NW6 1EH

NOTES		SCALE - m		0m1m2m3m4m5m		REVISIONS			Job name		70 Agamemnon Road NW6 1EH		SPACE120 (architects)
<p>This drawing was prepared for the purposes indicated below and is to be read as preliminary unless otherwise stated.</p> <p>Copyright: This drawing is copyright of Space 120 Architects and is issued on the terms that it will not be reproduced or copied in whole or any part nor will any information be furnished from it without their consent. Space 120 Architects accepts no liability for the unauthorised use of drawings and should be notified of drawings developed from this source.</p> <p>Scaling: This drawing is representative of the building or site and the intended works. Contractors should refer to the figured dimensions and should not scale off any part of printed or electronically issued versions of</p>		<p>this drawing. Contractors should carry out site surveys to confirm dimensions and details of existing structure required for the setting out of their works prior to making shop drawings or otherwise setting-out the works.</p> <p>Electronic issue: Space 120 Architects accepts no responsibility for omissions from or discrepancies in appearance of the drawings arising from transfer in electronic format. Contractors must refer to the printed issue of this drawing for verification of the Architects intentions and ensure that all information contained for use is current and should not rely on printed scales if the drawing has been issued in PDF format.</p>						Drawing title		Existing Rear Elevation			
								Drawing Number		1694 104 Rev			
								Date of issue		23.09.20			
								Scale		1:50@A3			
								Purpose of issue		Householder Planning App'		120 Winchester Road Highams Park London E4 9JP 07745 895 216 space120@live.com	

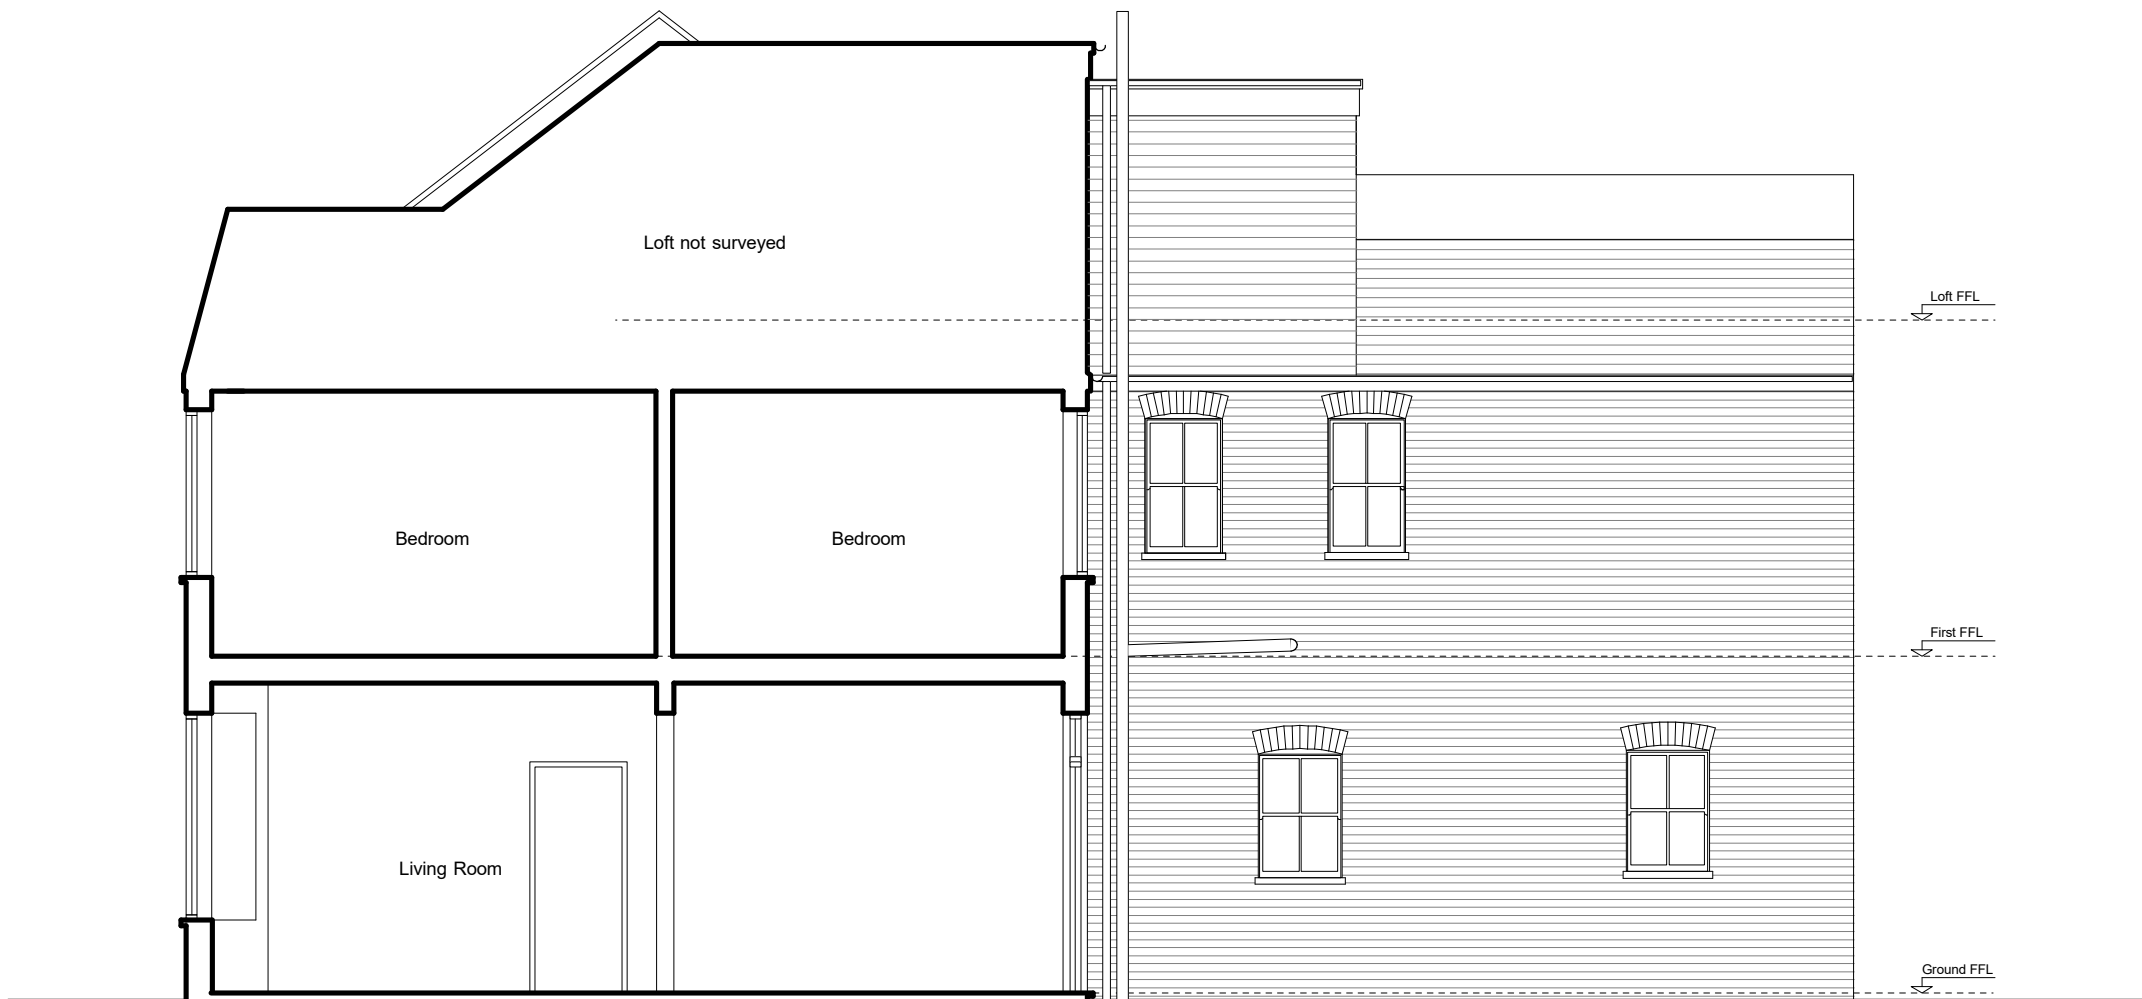

 
NOTES		SCALE - m		0m1m2m3m4m5m		REVISIONS		Job name		70 Agamemnon Road NW6 1EH		SPACE120 (architects)
<p>This drawing was prepared for the purposes indicated below and is to be read as preliminary unless otherwise stated.</p> <p>Copyright: This drawing is copyright of Space 120 Architects and is issued on the terms that it will not be reproduced or copied in whole or any part nor will any information be furnished from it without their consent. Space 120 Architects accepts no liability for the unauthorised use of drawings and should be notified of drawings developed from this source.</p> <p>Scaling: This drawing is representative of the building or site and the intended works. Contractors should refer to the figured dimensions and should not scale off any part of printed or electronically issued versions of</p>		<p>this drawing. Contractors should carry out site surveys to confirm dimensions and details of existing structure required for the setting out of their works prior to making shop drawings or otherwise setting-out the works.</p> <p>Electronic issue: Space 120 Architects accepts no responsibility for omissions from or discrepancies in appearance of the drawings arising from transfer in electronic format. Contractors must refer to the printed issue of this drawing for verification of the Architects intentions and ensure that all information contained for use is current and should not rely on printed scales if the drawing has been issued in PDF format.</p>						Drawing title		Existing Section/Elevation A		
								Drawing Number		1694 105 Rev		
								Date of issue		23.09.20		
								Scale		1:50@A3		
								Purpose of issue		Householder Planning App'		
120 Winchester Road Highams Park London E4 9JP 07745 895 216 space120@live.com												



Street View: 70 Agamemnon Rd, NW6 1EH

Note for Planners:
No changes are
proposed for the
front/street elevation -
Existing or Proposed.

NOTES		SCALE - m		0m1m2m3m4m5m		REVISIONS		Job name		70 Agamemnon Road NW6 1EH		SPACE120 (architects)	
<p>This drawing was prepared for the purposes indicated below and is to be read as preliminary unless otherwise stated.</p> <p>Copyright: This drawing is copyright of Space 120 Architects and is issued on the terms that it will not be reproduced or copied in whole or any part nor will any information be furnished from it without their consent. Space 120 Architects accepts no liability for the unauthorised use of drawings and should be notified of drawings developed from this source.</p> <p>Scaling: This drawing is representative of the building or site and the intended works. Contractors should refer to the figured dimensions and should not scale off any part of printed or electronically issued versions of</p>			<p>this drawing. Contractors should carry out site surveys to confirm dimensions and details of existing structure required for the setting out of their works prior to making shop drawings or otherwise setting-out the works.</p> <p>Electronic issue: Space 120 Architects accepts no responsibility for omissions from or discrepancies in appearance of the drawings arising from transfer in electronic format. Contractors must refer to the printed issue of this drawing for verification of the Architects intentions and ensure that all information contained for use is current and should not rely on printed scales if the drawing has been issued in PDF format.</p> 					Drawing title		Existing Front/Street Elev			
								Drawing Number		1694	106		Rev
								Date of issue		23.09.20			
								Scale		1:50@A3			
								Purpose of issue		Householder Planning App'			
										120 Winchester Road Highams Park London E4 9JP 07745 895 216 space120@live.com			