

FRESSON  
AND TEE

6th Floor Queens House  
55-56 Lincoln's Inn Fields  
LONDON WC2A 3LJ

020 7391 7100    www.fandt.com

**NOTES:**  
LOCATION PLAN @ 1:1250 and NORTH UP  
ALL SCALES/DIMENSIONS TO BE CHECKED ON SITE.

XX	XX	XX	xx/xx/xxxx
REV	D.B.	Description	Date

DRAWING TITLE  
LOWER GROUND FLOOR PLAN  
AS EXISTING

PROJECT NAME  
SEVEN DIALS COURT  
PROPOSED EXTRACT DUCT &  
ROOF ENCLOSURE


ADDRESS  
SEVEN DIALS COURT  
COVENT GARDEN  
LONDON WC2

CLIENT  
SHAFTESBURY COVENT GARDEN LTD

JOB NO. 25020	DRAWING NO. 101--
------------------	----------------------

SCALE 1:100@A3	DATE Sept. 2020
-------------------	--------------------

DRAWN BY CM	CHECKED BY NP
----------------	------------------

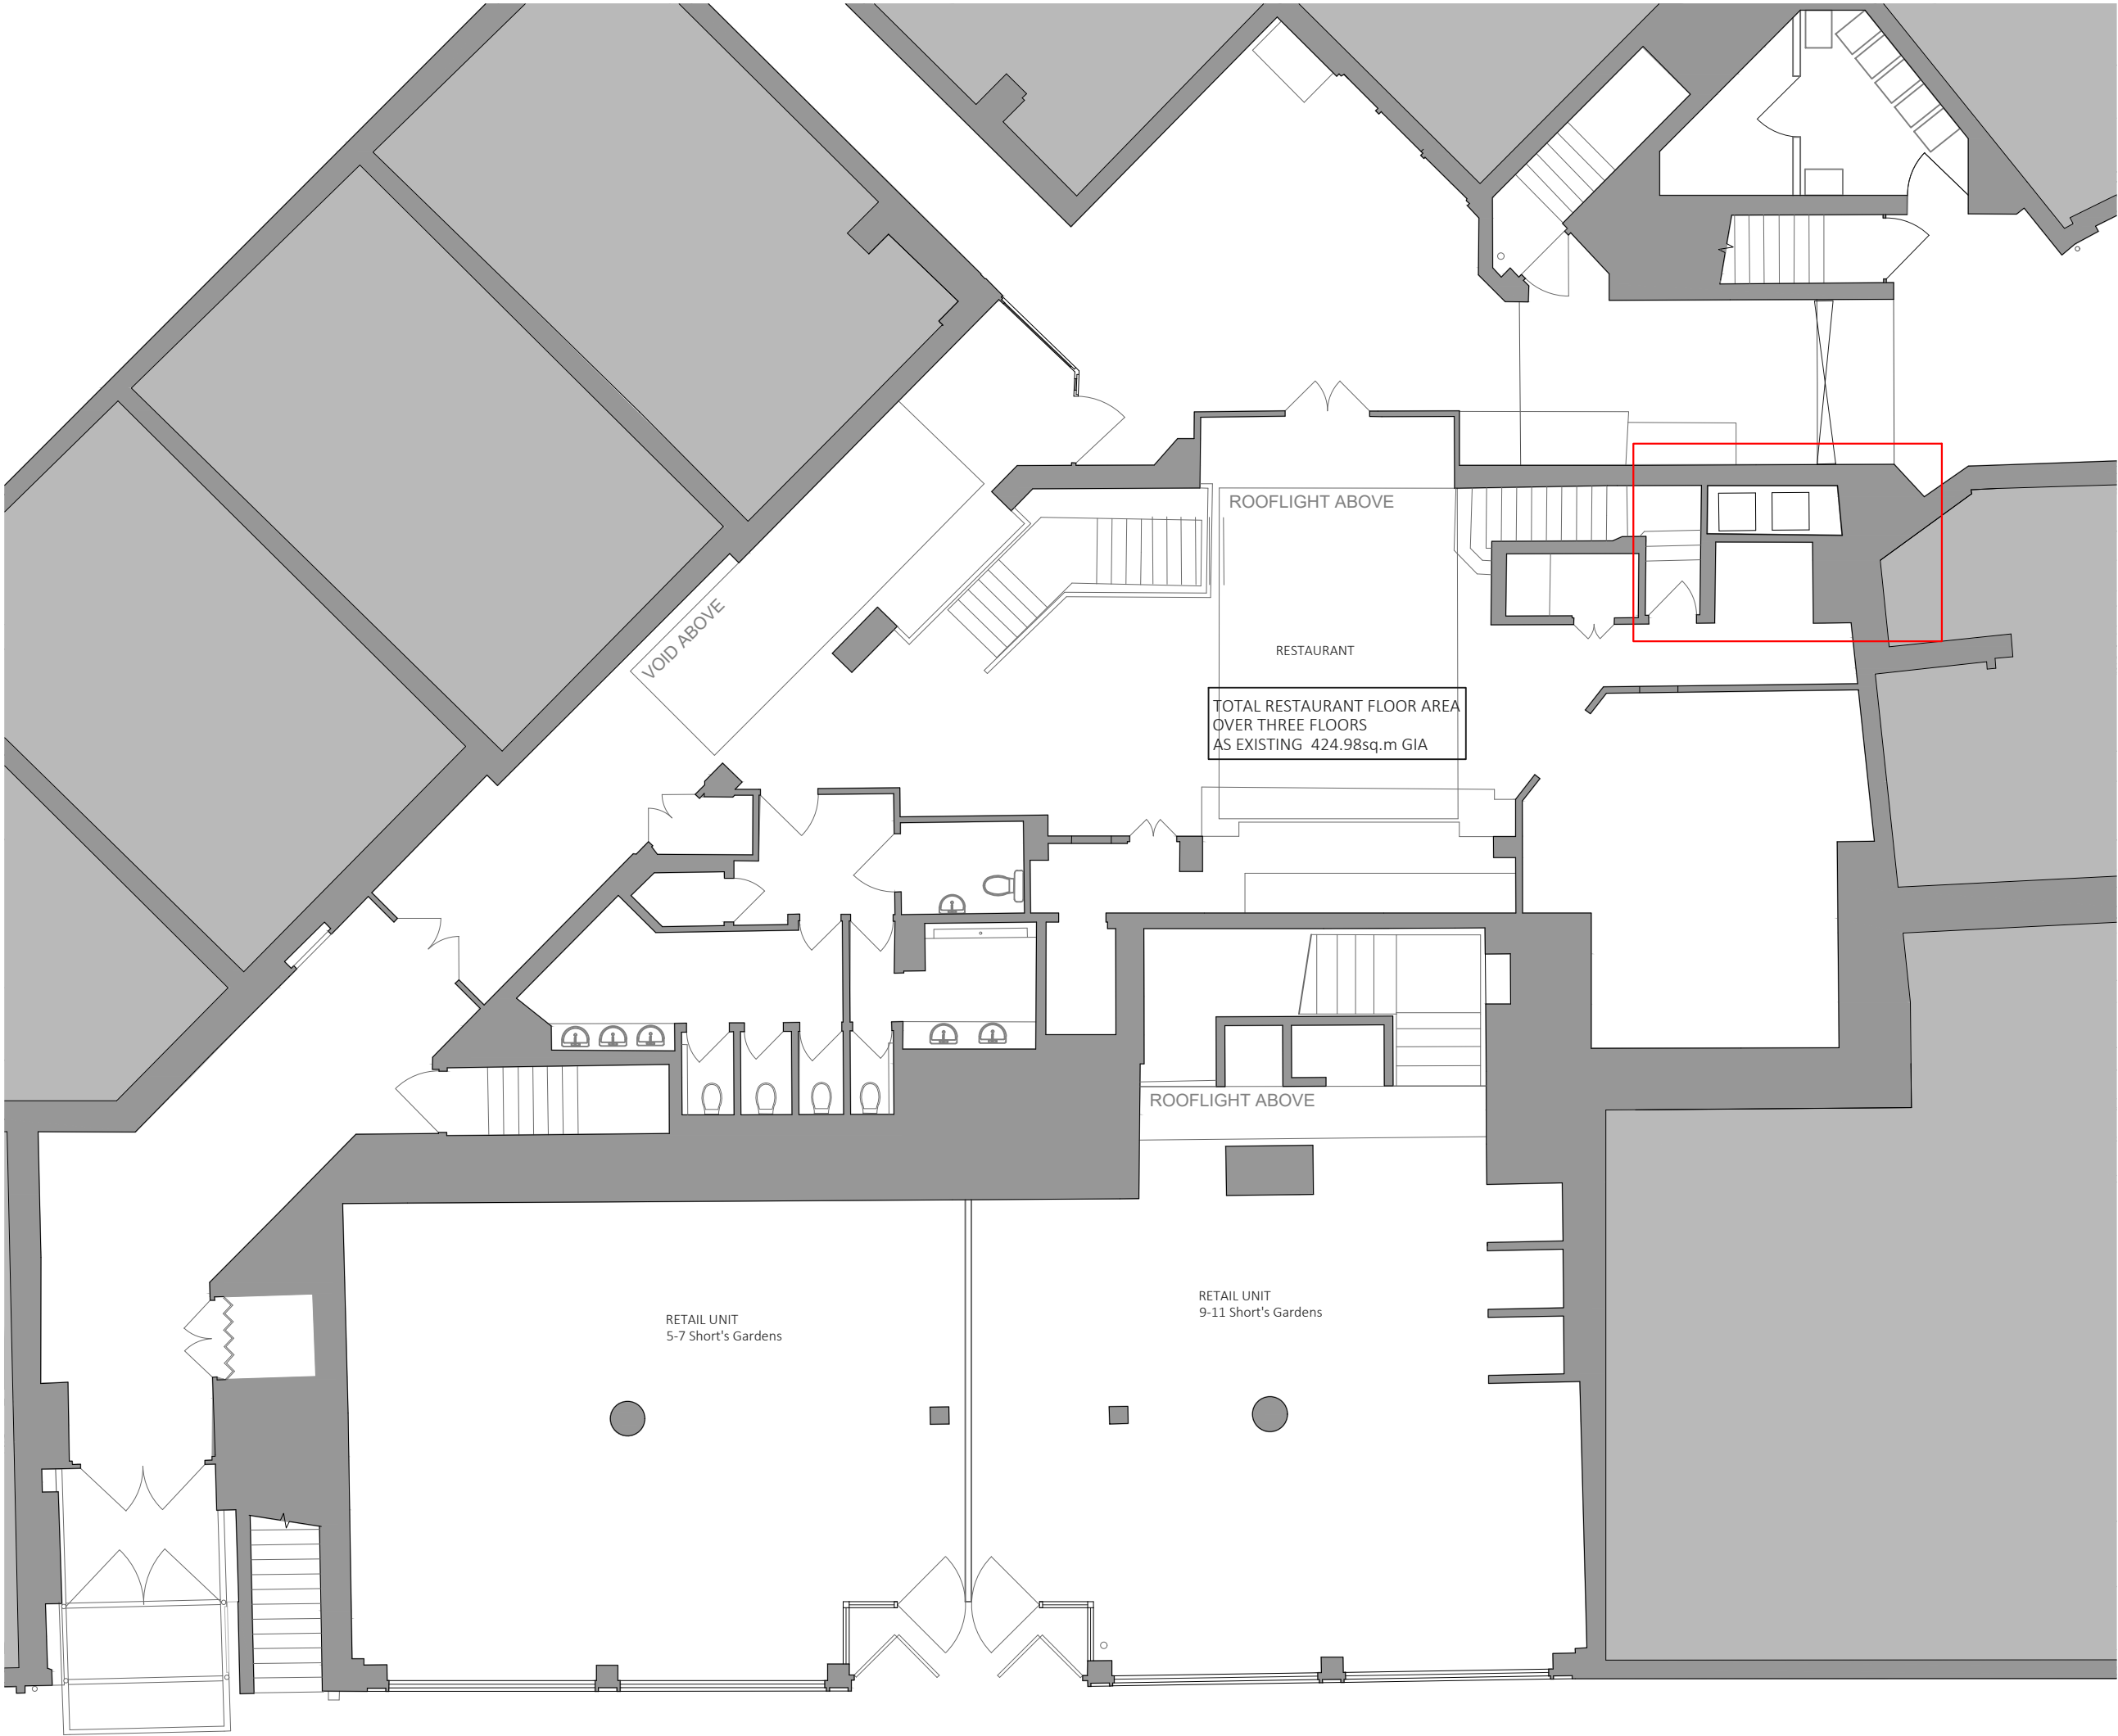

FRESSON  
AND TEE


6th Floor Queens House  
55-56 Lincoln's Inn Fields  
LONDON WC2A 3LJ

020 7391 7100    www.fandt.com

**NOTES:**  
LOCATION PLAN @ 1:1250 and NORTH UP  
ALL SCALES/DIMENSIONS TO BE CHECKED ON SITE.

XX	XX	XX	XX/XX/XXXX
REV	D.B.	Description	Date

DRAWING TITLE		GROUND FLOOR PLAN AS EXISTING	
PROJECT NAME		SEVEN DIALS COURT PROPOSED EXTRACT DUCT & ROOF ENCLOSURE	
ADDRESS		SEVEN DIALS COURT COVENT GARDEN LONDON WC2	
CLIENT		SHAFTESBURY COVENT GARDEN LTD	
JOB NO.	25020	DRAWING NO.	102--
SCALE	1:100@A3	DATE	Sept. 2020
DRAWN BY	CM	CHECKED BY	NP

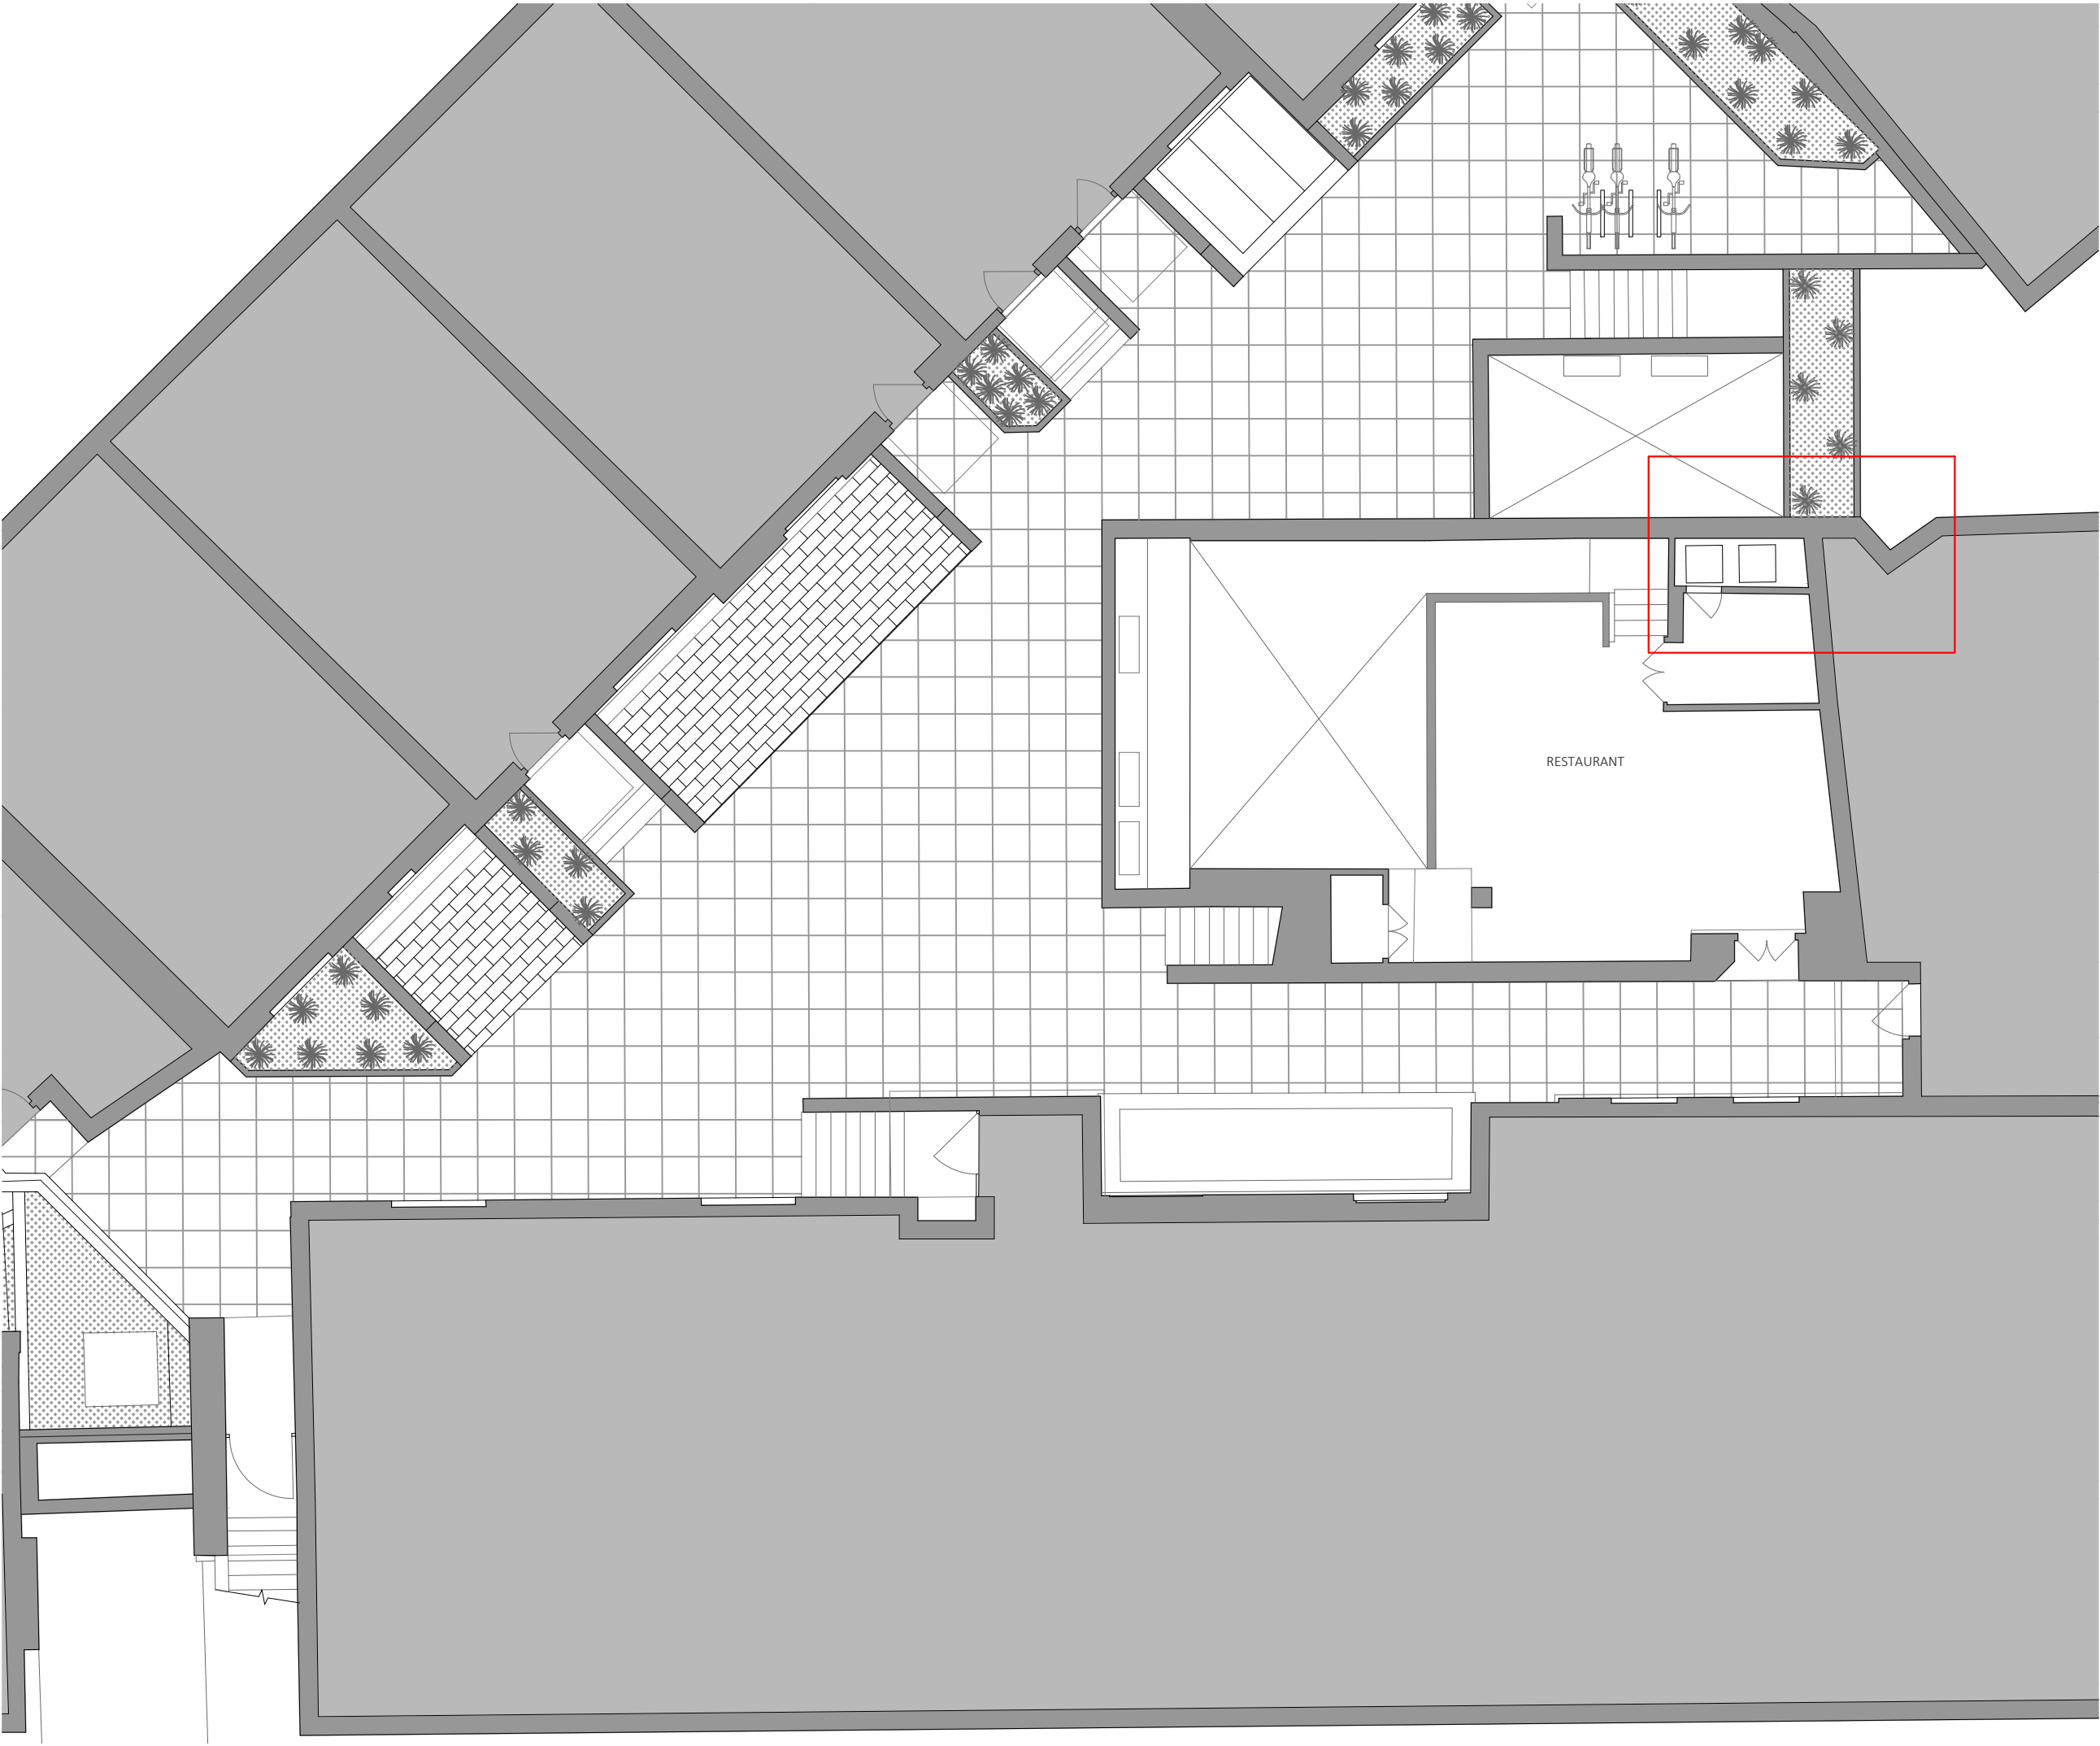


# FRESSON AND TEE

6th Floor Queens House  
55-56 Lincoln's Inn Fields  
LONDON WC2A 3LJ

020 7391 7100    www.fandt.com

**NOTES:**  
LOCATION PLAN @ 1:1250 and NORTH UP  
ALL SCALES/DIMENSIONS TO BE CHECKED ON SITE.

XX	XX	XX	XX/XX/XXXX
REV	D.B.	Description	Date
DRAWING TITLE			
FIRST FLOOR PLAN AS EXISTING			
PROJECT NAME			
SEVEN DIALS COURT PROPOSED EXTRACT DUCT & ROOF ENCLOSURE			
ADDRESS			
SEVEN DIALS COURT COVENT GARDEN LONDON WC2			
CLIENT			
SHAFTESBURY COVENT GARDEN LTD			
JOB NO.		DRAWING NO.	
25020		103--	
SCALE		DATE	
1:100@A3		Sept. 2020	
DRAWN BY		CHECKED BY	
CM		NP	

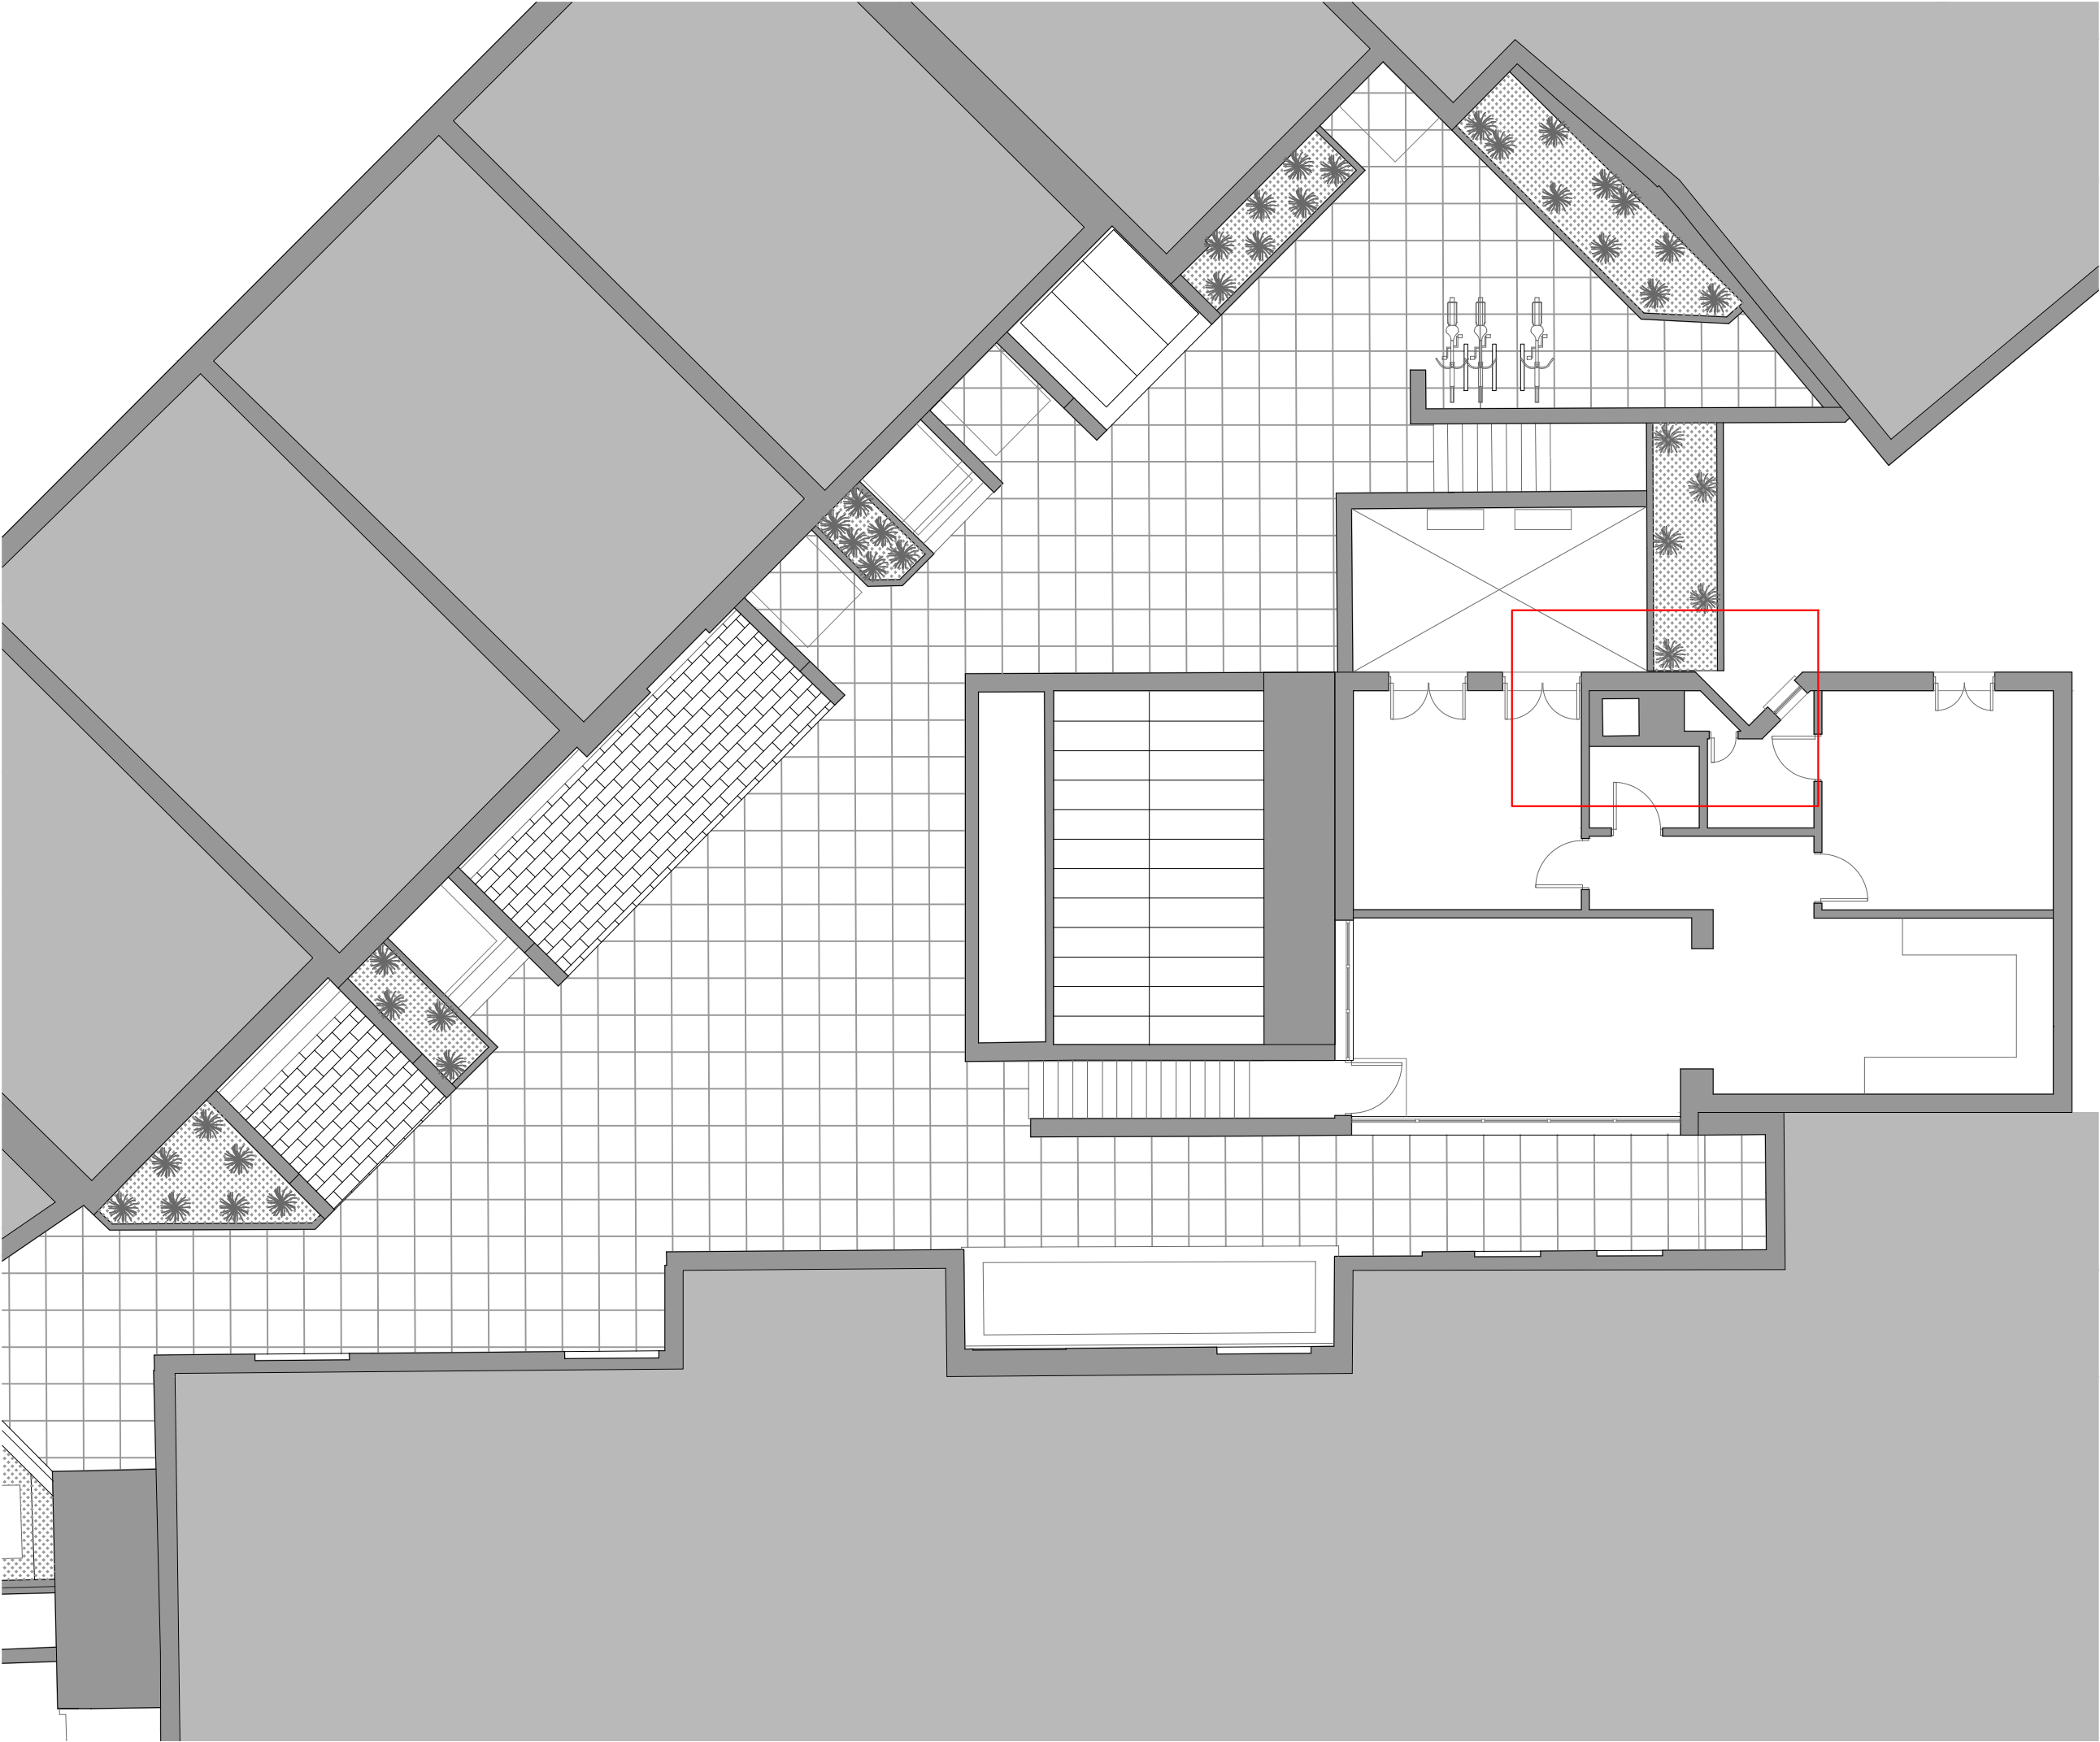

FRESSON  
AND TEE


6th Floor Queens House  
55-56 Lincoln's Inn Fields  
LONDON WC2A 3LJ

020 7391 7100    www.fandt.com

**NOTES:**  
LOCATION PLAN @ 1:1250 and NORTH UP  
ALL SCALES/DIMENSIONS TO BE CHECKED ON SITE.

XX	XX	XX	XX/XX/XXXX
REV	D.B.	Description	Date

DRAWING TITLE		SECOND FLOOR PLAN AS EXISTING	
PROJECT NAME		SEVEN DIALS COURT PROPOSED EXTRACT DUCT & ROOF ENCLOSURE	
ADDRESS		SEVEN DIALS COURT COVENT GARDEN LONDON WC2	
CLIENT		SHAFTESBURY COVENT GARDEN LTD	
JOB NO.		25020	DRAWING NO. 104--
SCALE		1:100@A3	DATE Sept. 2020
DRAWN BY		CM	CHECKED BY NP

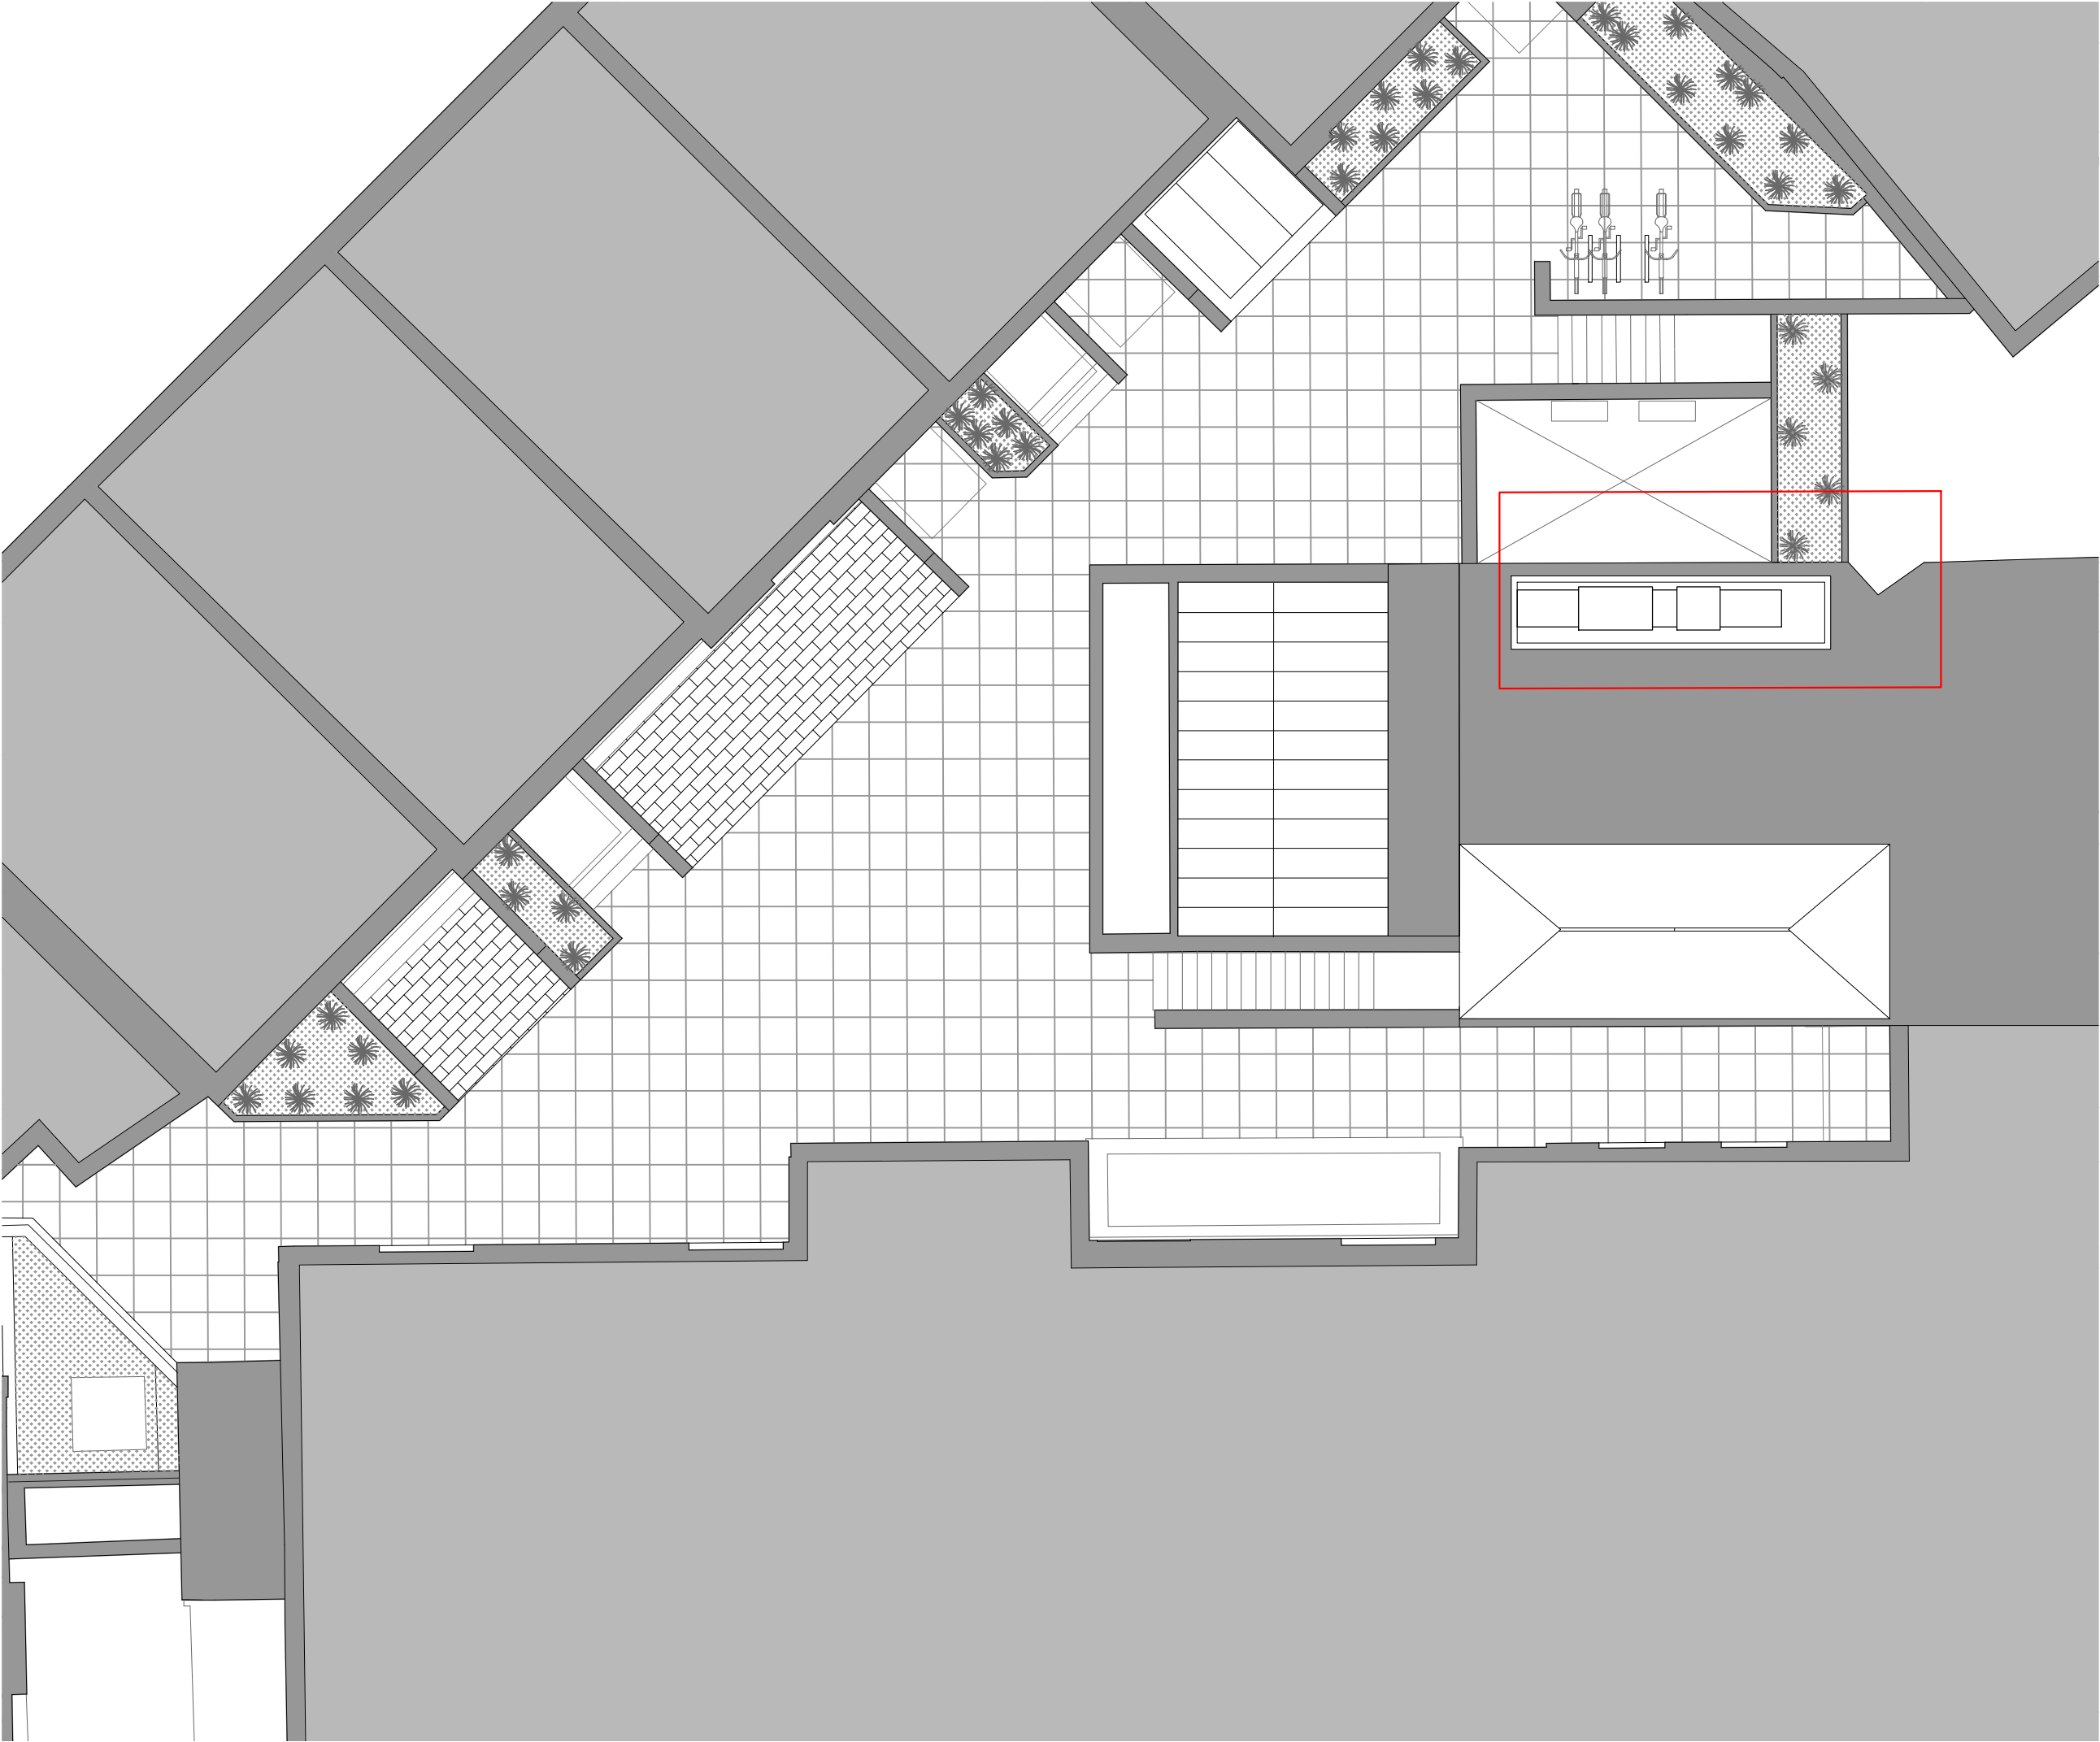

FRESSON  
AND TEE

6th Floor Queens House  
55-56 Lincoln's Inn Fields  
LONDON WC2A 3LJ

020 7391 7100    www.fandt.com

**NOTES:**  
LOCATION PLAN @ 1:1250 and NORTH UP  
ALL SCALES/DIMENSIONS TO BE CHECKED ON SITE.

XX	XX	XX	XX/XX/XXXX
REV	D.B.	Description	Date
DRAWING TITLE			
THIRD FLOOR PLAN AS EXISTING			
PROJECT NAME			
SEVEN DIALS COURT PROPOSED EXTRACT DUCT & ROOF ENCLOSURE			
ADDRESS			
SEVEN DIALS COURT COVENT GARDEN LONDON WC2			
CLIENT			
SHAFTESBURY COVENT GARDEN LTD			
JOB NO.		DRAWING NO.	
25020		105--	
SCALE		DATE	
1:100@A3		Sept. 2020	
DRAWN BY		CHECKED BY	
CM		NP	

FRESSON  
AND TEE

6th Floor Queens House  
55-56 Lincoln's Inn Fields  
LONDON WC2A 3LJ

020 7391 7100    www.fandt.com

NOTES:  
LOCATION PLAN @ 1:1250 and NORTH UP  
ALL SCALES/DIMENSIONS TO BE CHECKED ON SITE.

XX	XX	XX	XX/XX/XXXX
REV	D.B.	Description	Date

DRAWING TITLE		ELEVATION A-A AS EXISTING	
PROJECT NAME		SEVEN DIALS COURT PROPOSED EXTRACT DUCT & ROOF ENCLOSURE	
ADDRESS		SEVEN DIALS COURT COVENT GARDEN LONDON WC2	
CLIENT		SHAFTESBURY COVENT GARDEN LTD	
JOB NO.	25020	DRAWING NO.	106--
SCALE	1:100@A3	DATE	Sept. 2020
DRAWN BY	CM	CHECKED BY	NP



48.000m AD  
Elevation A-A

SECOND

FIRST

GROUND

FRESSON  
AND TEE

6th Floor Queens House  
55-56 Lincoln's Inn Fields  
LONDON WC2A 3LJ

020 7391 7100    www.fandt.com

**NOTES:**  
LOCATION PLAN @ 1:1250 and NORTH UP  
ALL SCALES/DIMENSIONS TO BE CHECKED ON SITE.

XX	XX	XX	XX/XX/XXXX
REV	D.B.	Description	Date

DRAWING TITLE

ELEVATION B-B & C-C  
AS EXISTING

PROJECT NAME

SEVEN DIALS COURT  
PROPOSED EXTRACT DUCT &  
ROOF ENCLOSURE

ADDRESS

SEVEN DIALS COURT  
COVENT GARDEN  
LONDON WC2

CLIENT

SHAFTESBURY COVENT GARDEN LTD

JOB NO.	DRAWING NO.
25020	107--

SCALE	DATE
1:100@A3	Sept. 2020


DRAWN BY	CHECKED BY
CM	NP

SECOND

FIRST

GROUND

48.000m AD  
Elevation B-B

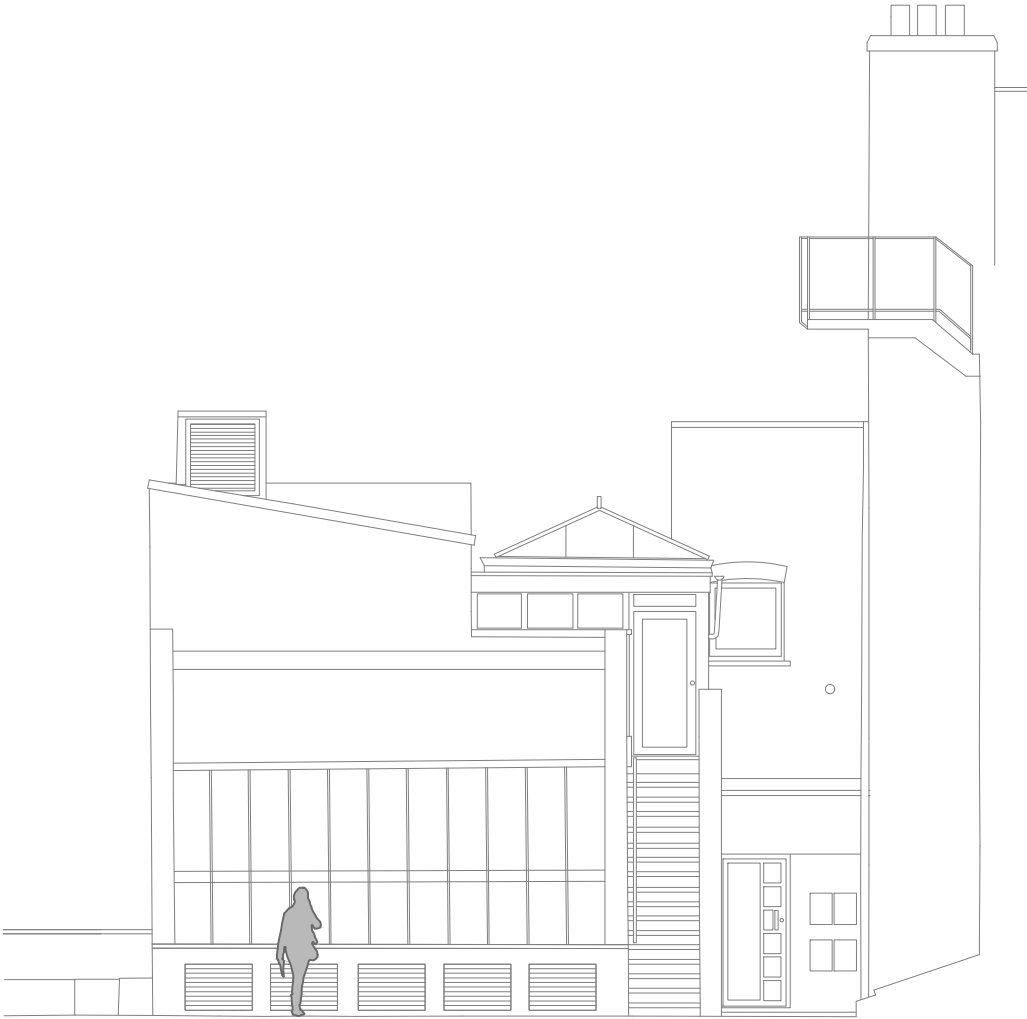

48.000m AD  
Elevation C-C

