




**pre-existing ground floor
plan**
1:50

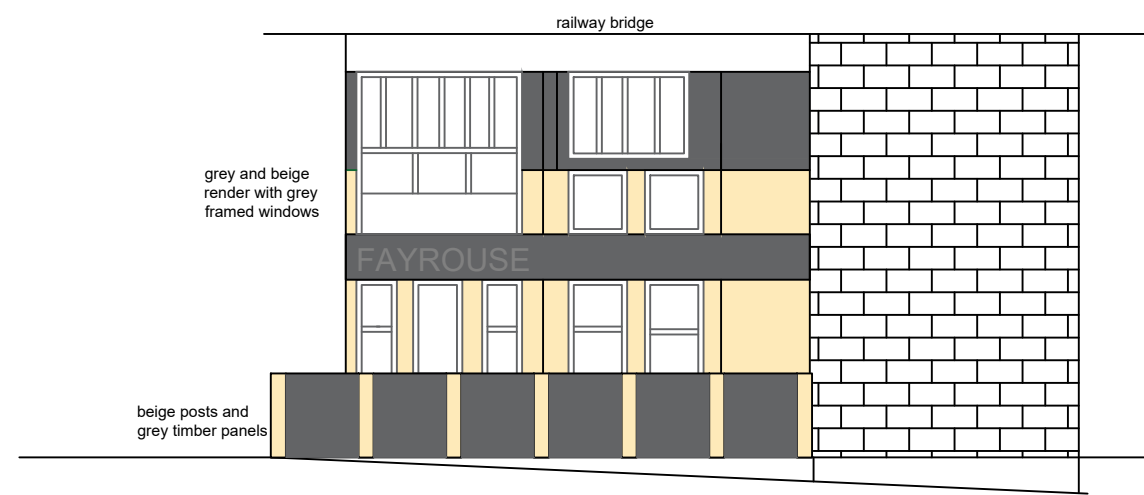

**pre-existing front elevation
(from Kilburn High Rd)**
1:100

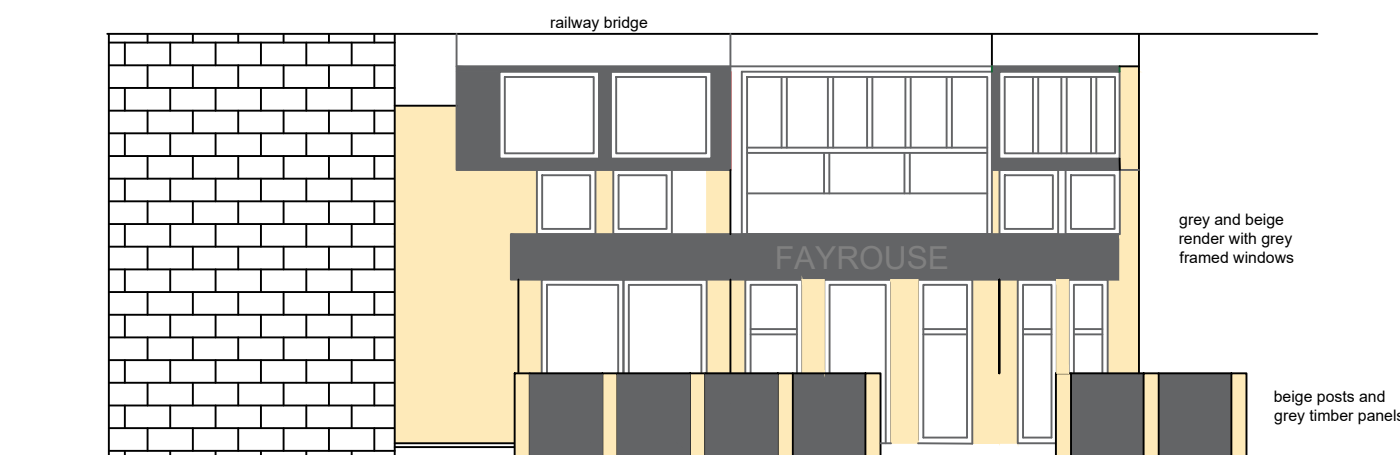

**pre-existing side elevation
(from Maygrove Rd)**
1:100

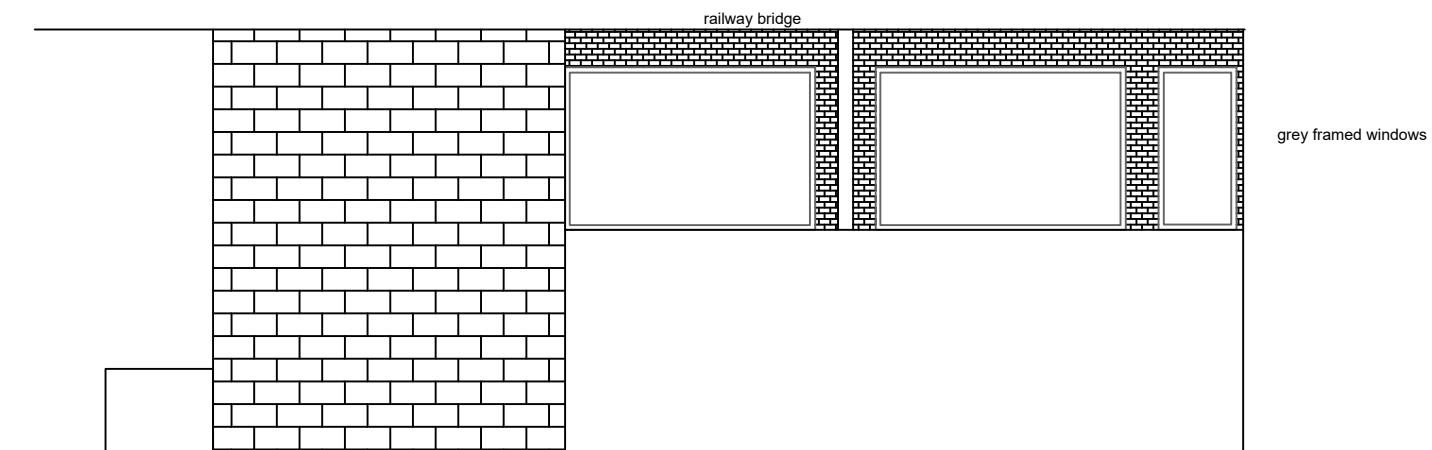

**pre-existing side elevation
(from opp Maygrove Rd)**
1:100

General Notes

Drg. No.FAY/2803

No.

Revision/Issue

Date

Project Name and Address

Fayrouse
36 Kilburn High Road
London NW6 2QH

Project
Pre-existing drawings

Date
17-09-20

Scale
1:50, 1:100

Sheet

01