


proposed ground floor plan

1:50

green windows & frames and security grilles, raised decking and black posts, altered front entrance

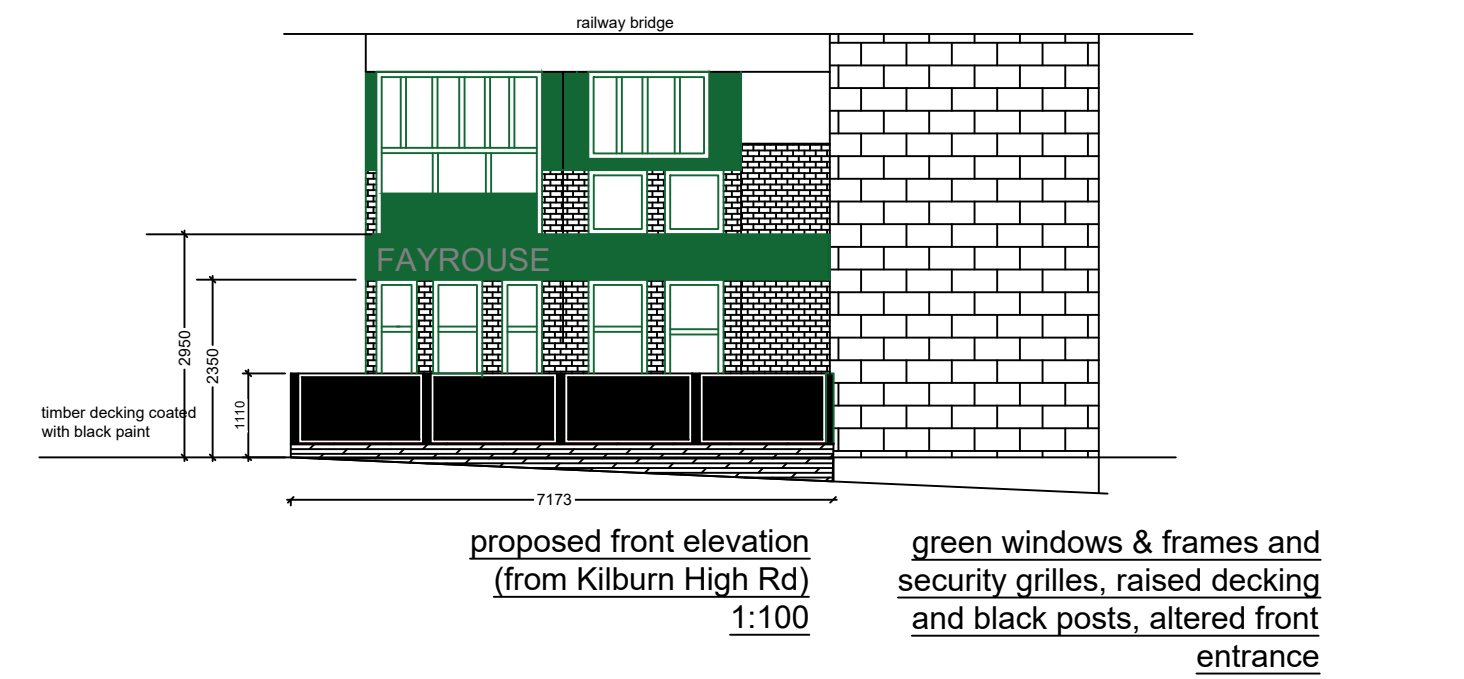


**proposed front elevation
(from Kilburn High Rd)
1:100**

green windows & frames and security grilles, raised decking and black posts, altered front entrance



**proposed side elevation
(from Maygrove Rd)
1:100**

green windows & frames and security grilles, raised decking and black posts, altered front entrance

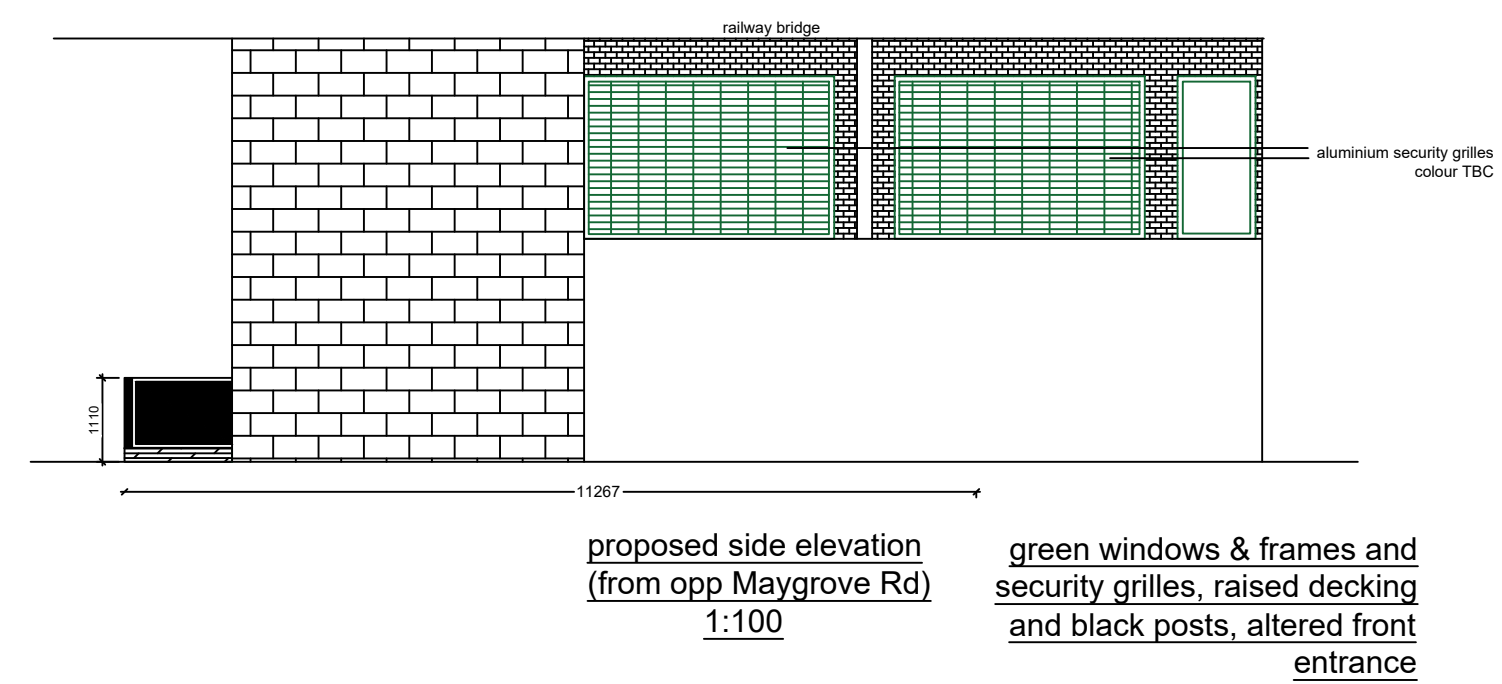

**proposed side elevation
(from opp Maygrove Rd)
1:100**

green windows & frames and security grilles, raised decking and black posts, altered front entrance

General Notes

Drg. No.FAY/2805

No.	Revision/Issue	Date
-----	----------------	------

Project Name and Address

Fayrouse
36 Kilburn High Road
London NW6 2QH

Project
Alterations to restaurant

Date
14-08-20

Scale
1:50, 1:100

Sheet

01