


Do not scale from this drawing.
Dimensions are to be verified on site prior to construction.

Notes

- Key**
- 1. Swimming pool
 - 2. Service zone
 - 3. Plant area
 - 4. WC/Shower
 - 5. Wash/changing area
 - 6. Store
 - 7. Intake/extract run

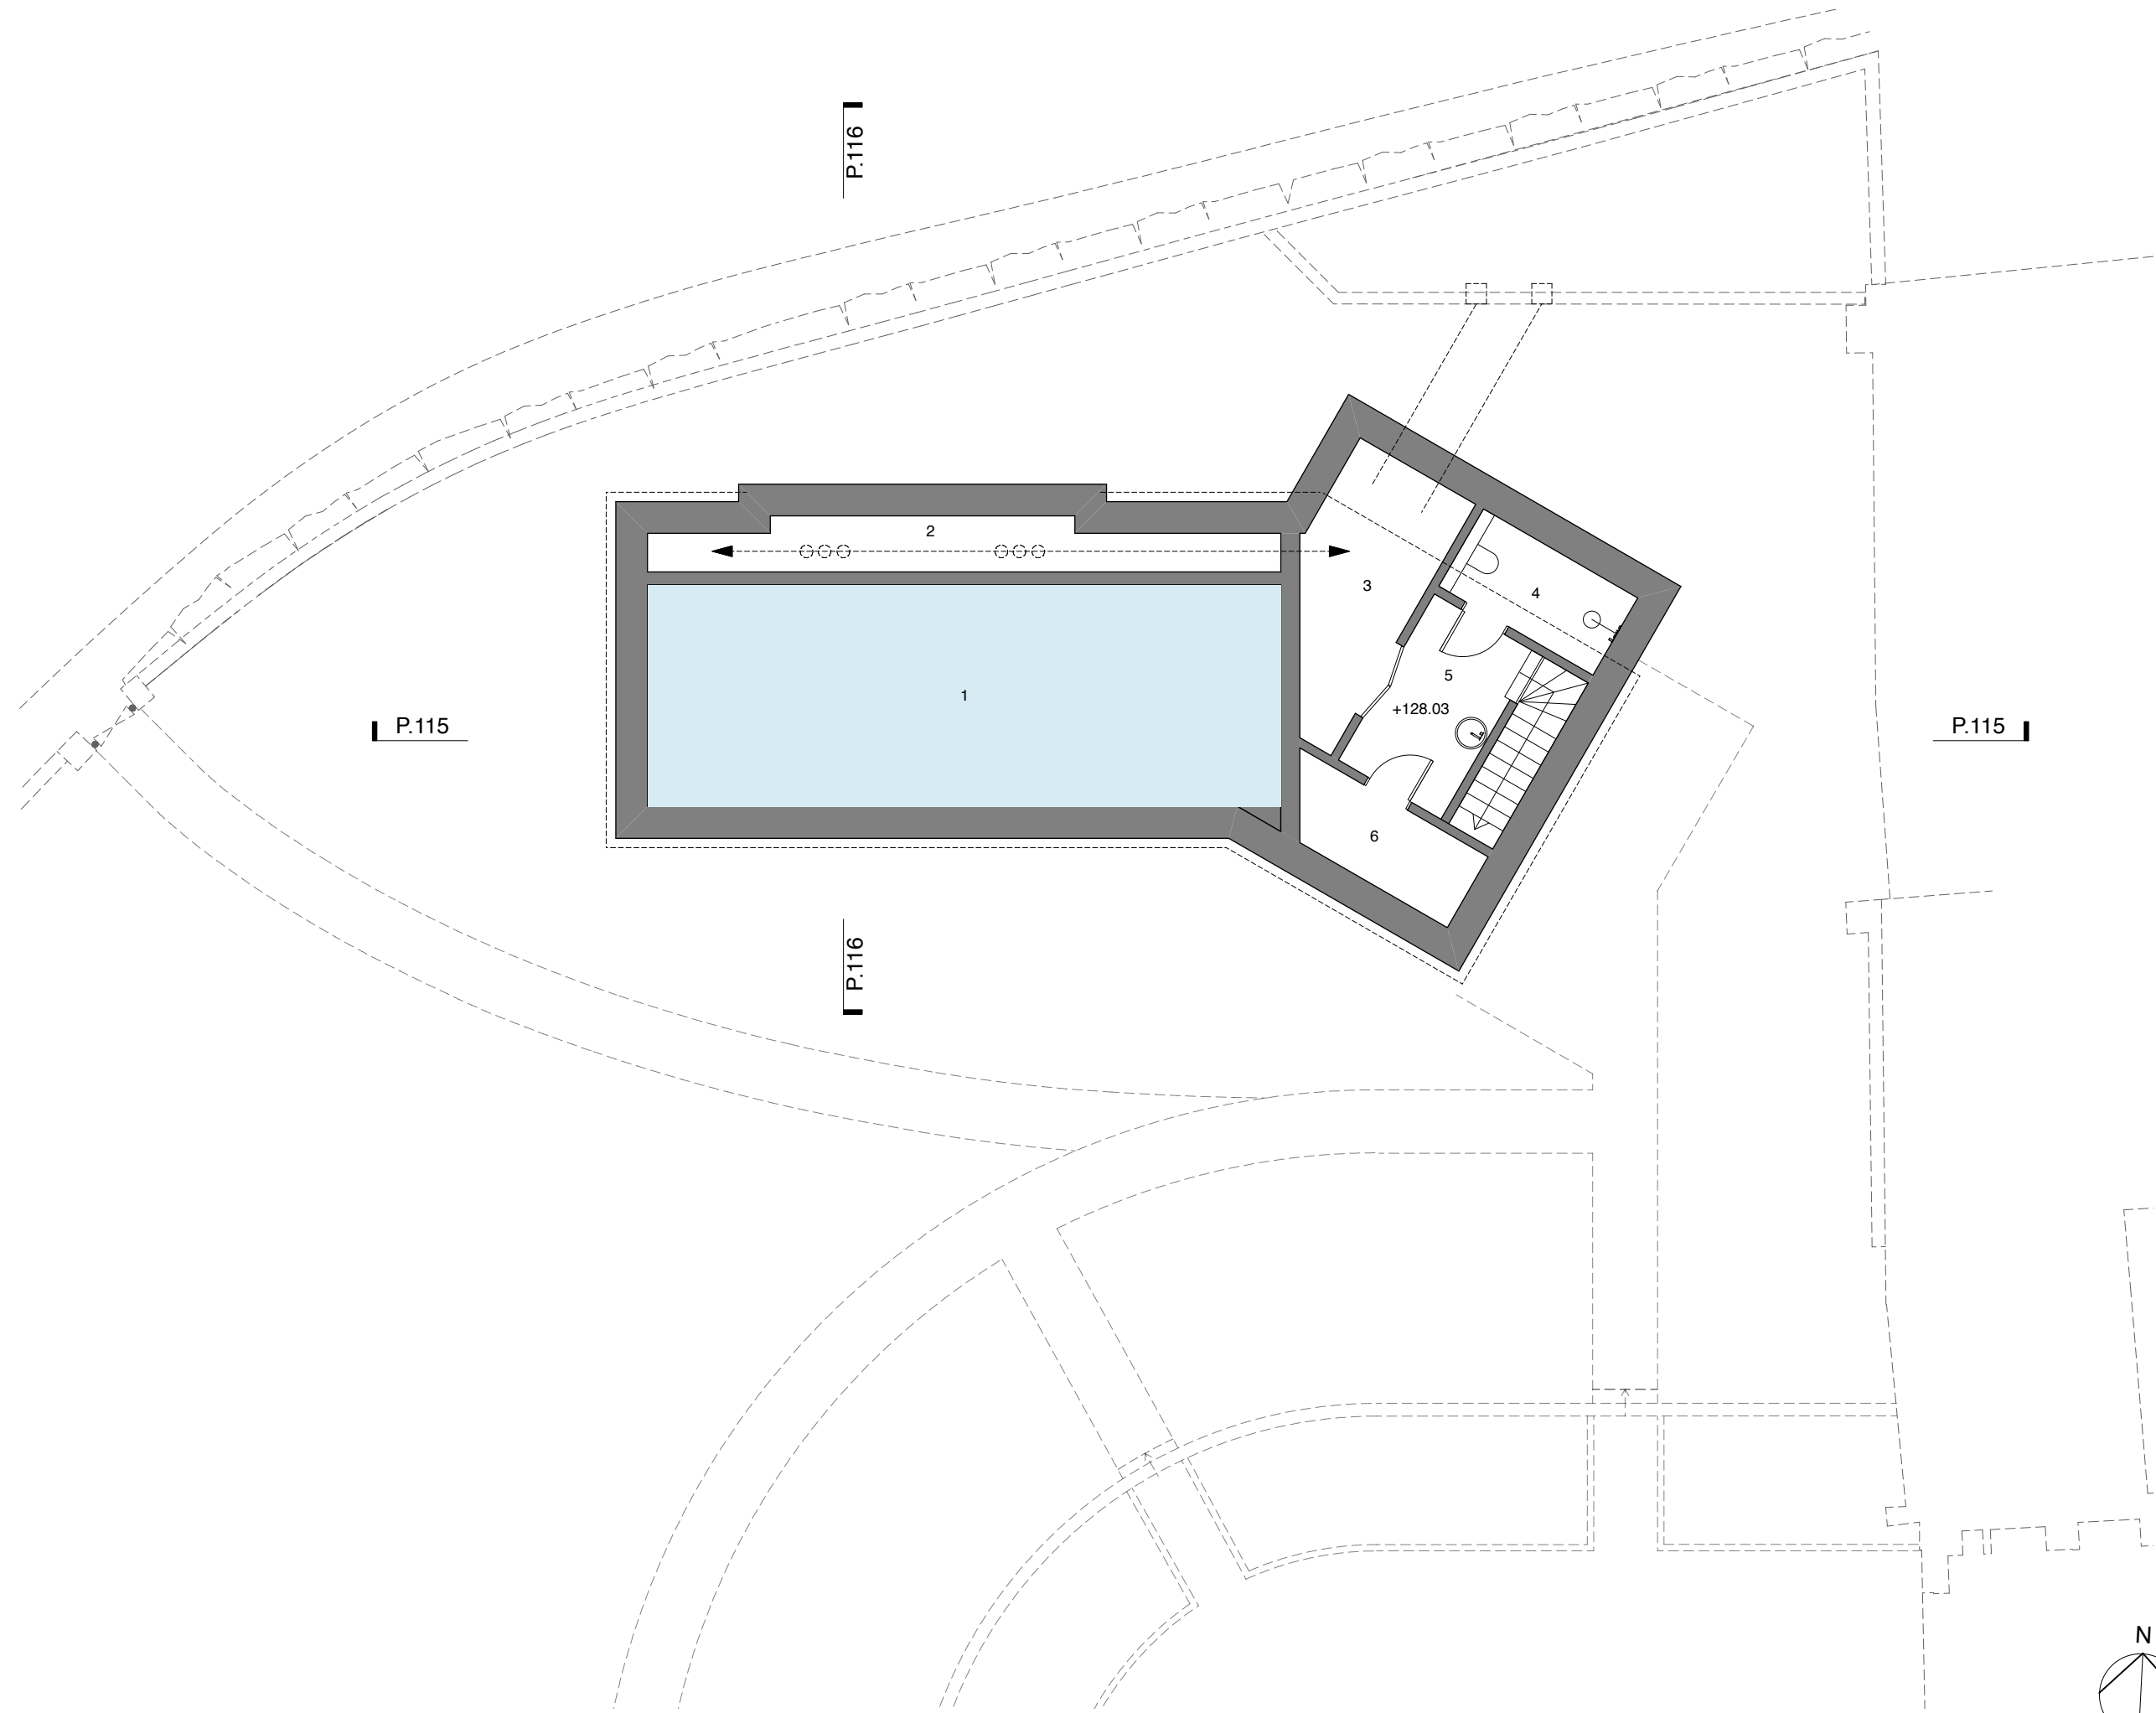

4orm

1-5 Offord Street London N1 1DH
020 7183 7045

studio@4orm.co.uk
www.4orm.co.uk

In association with
HANS VERSTUYFT ARCHITECTEN


Project
Netley Cottage

Drawing Title
**Proposed Pool House
Basement Floor Plan**



Drawing Status
PLANNING

Date	Scale @ A1	Drawn
AUG 2020	1:50	JW

Drawing Number
4134-P.102

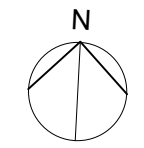

- Legend**
- 1. Swimming pool
 - 2. Service void intake/extract
 - 3. Pool side area
 - 4. Staircase to lower level
 - 5. Intake/extract grilles within planter bed

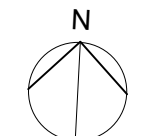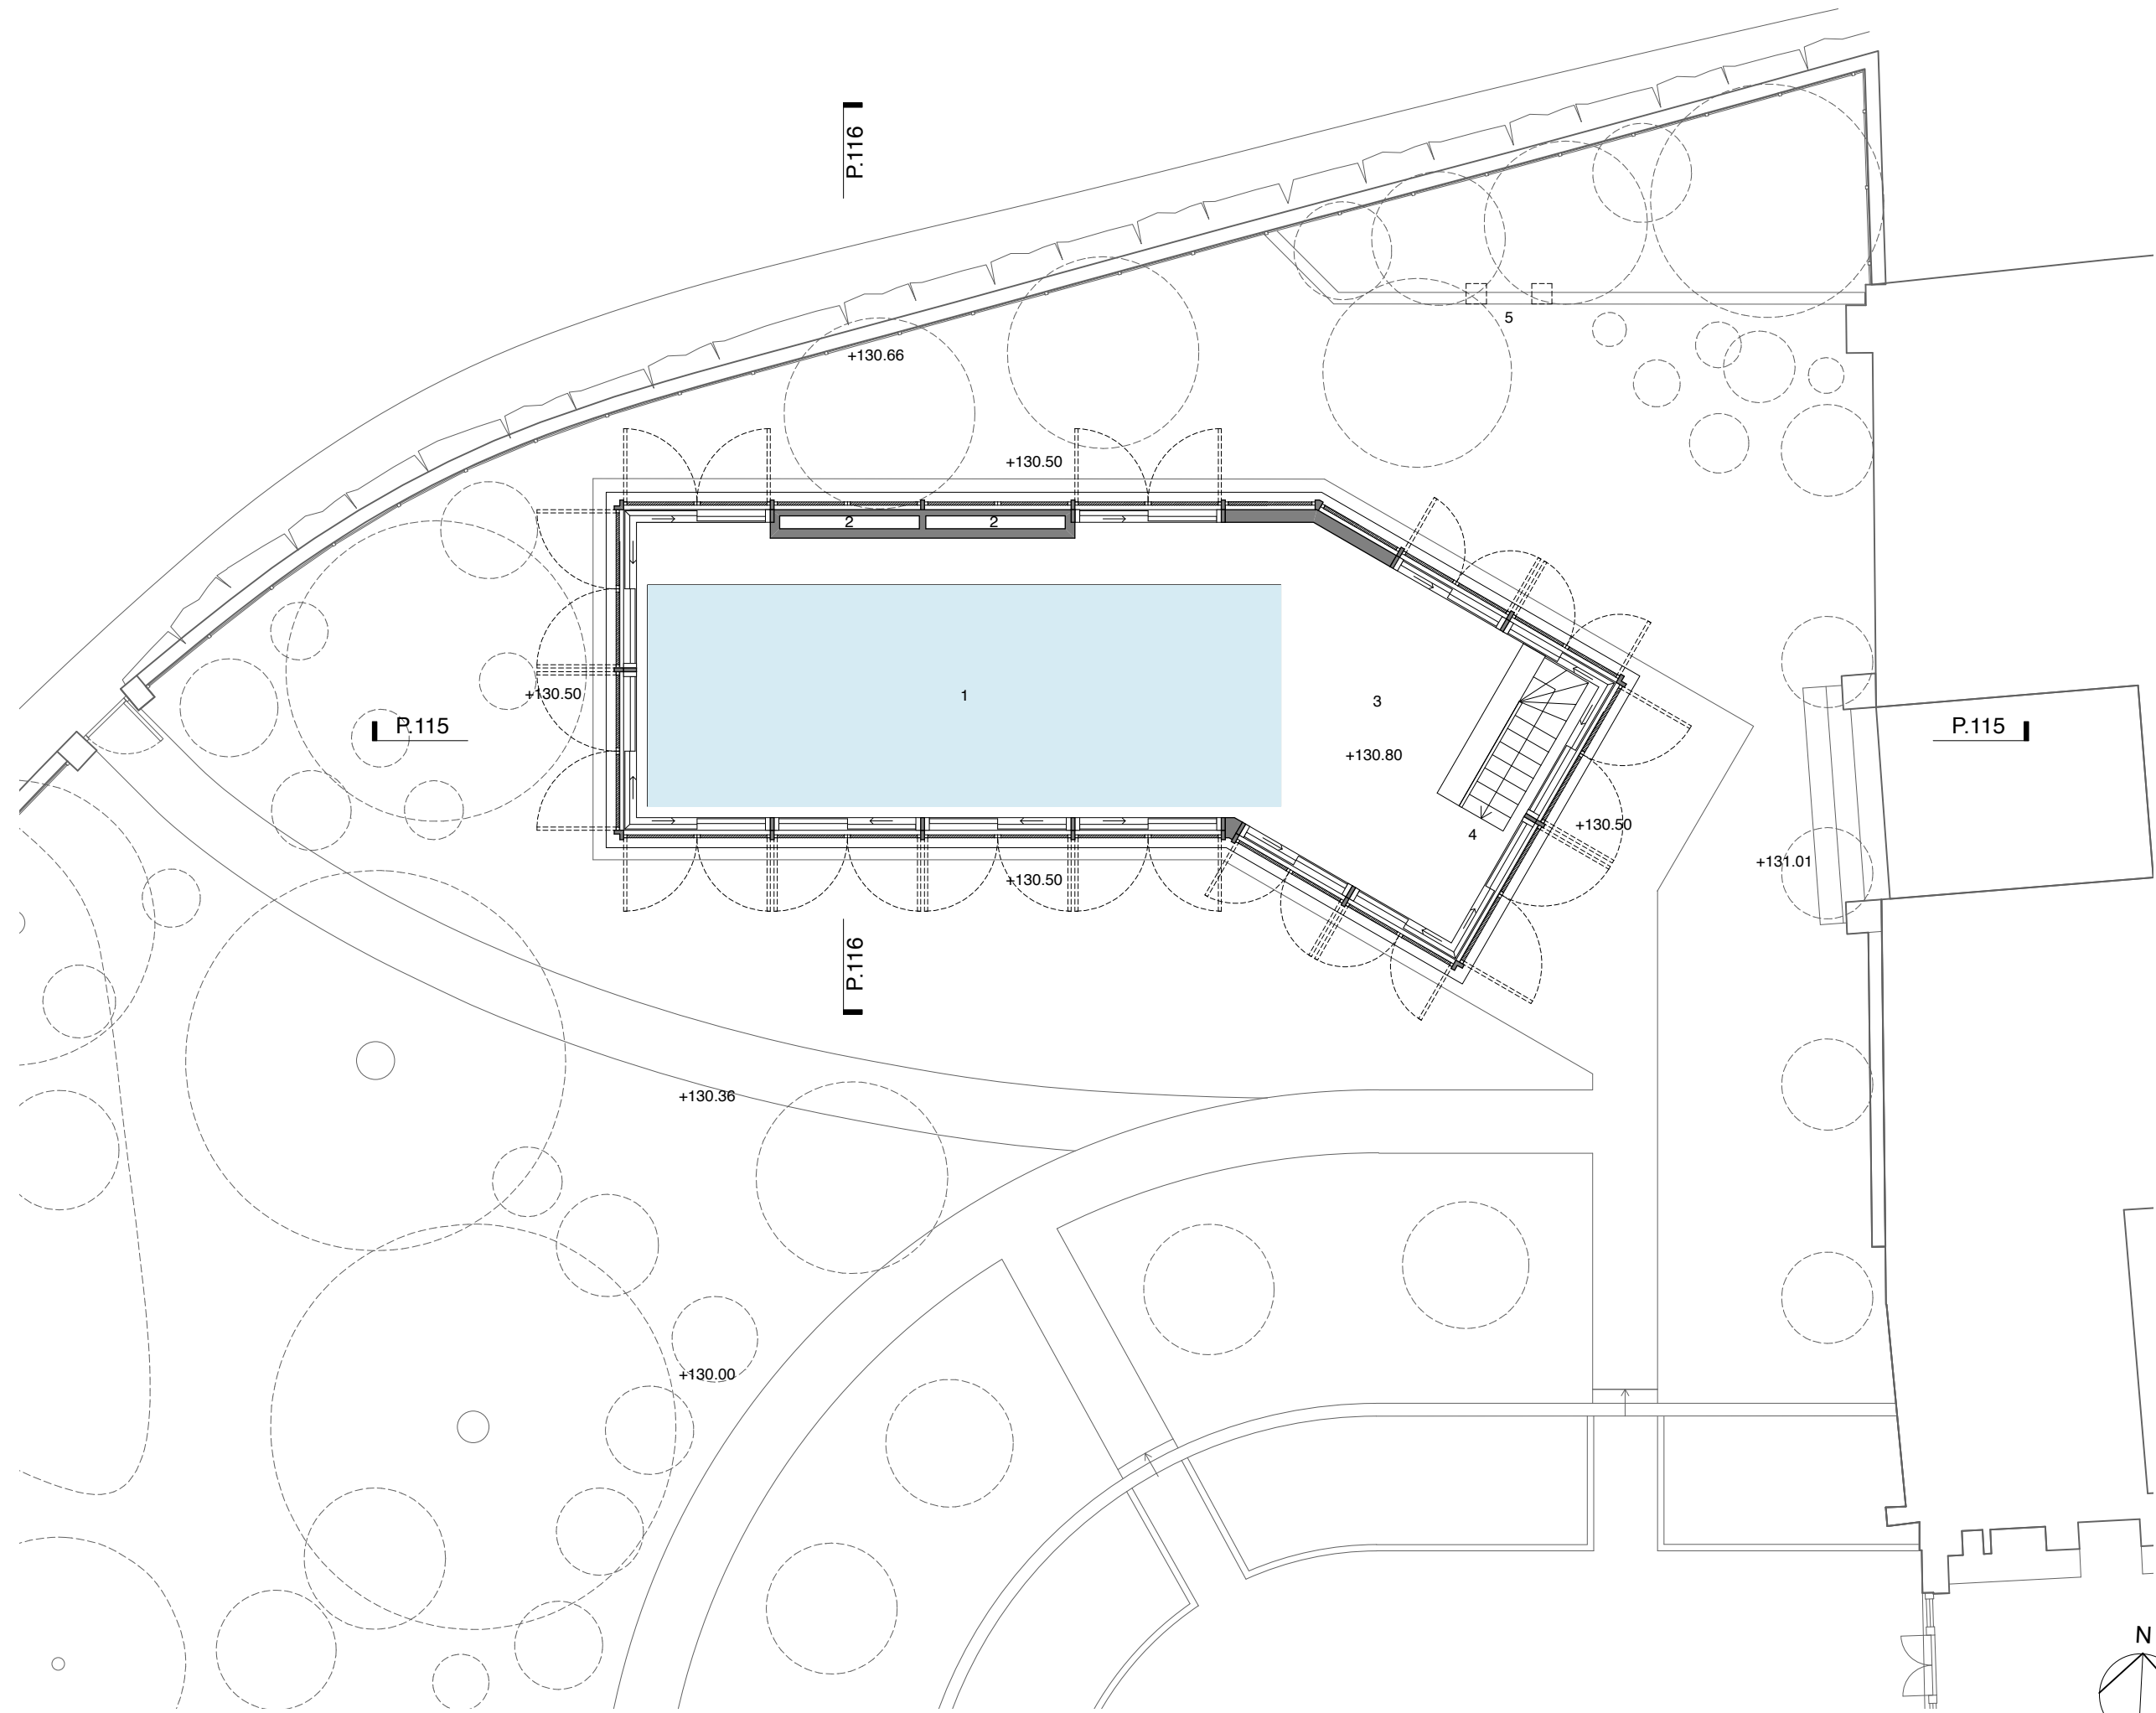

4orm

1-5 Offord Street London N1 1DH
020 7183 7045

studio@4orm.co.uk
www.4orm.co.uk

In association with
HANS VERSTUYFT ARCHITECTEN


Project
Netley Cottage

Drawing Title
**Proposed Pool House
Ground Floor Plan**

Drawing Status
PLANNING

Date	Scale @ A1	Drawn
AUG 2020	1:50	JW

Drawing Number
4134-P.103

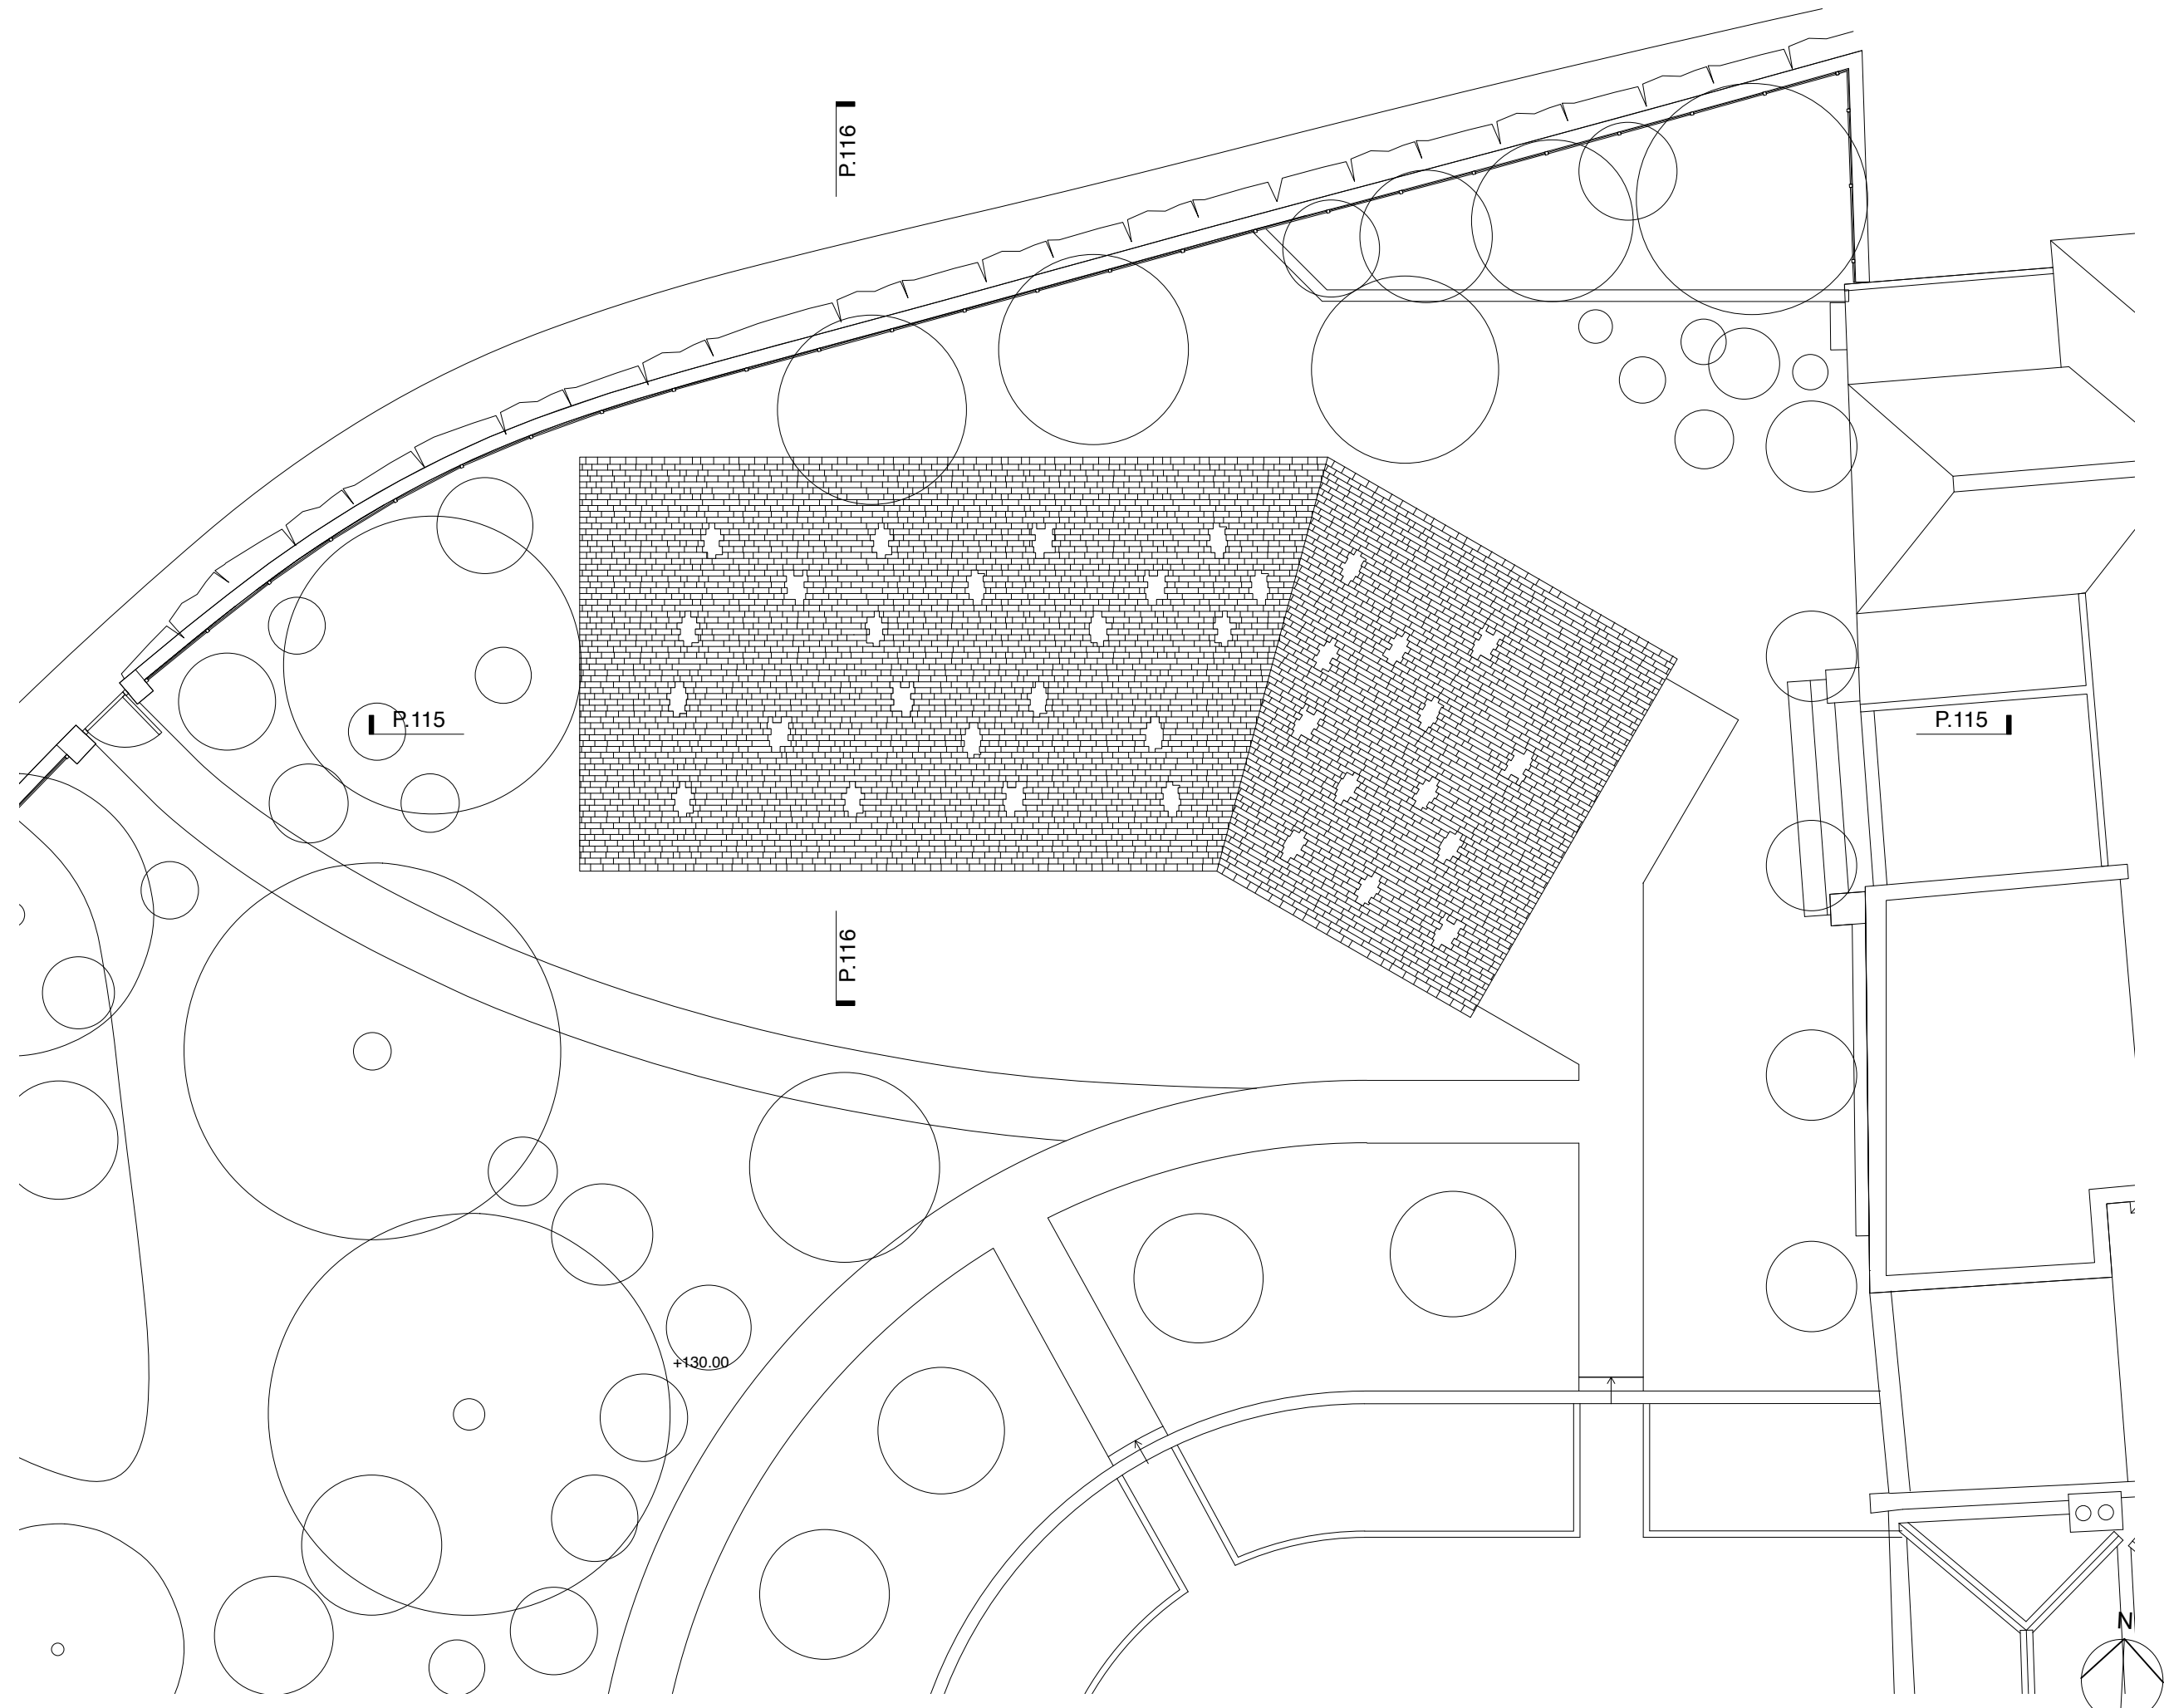

4orm

1-5 Offord Street London N1 1DH
020 7183 7045

studio@4orm.co.uk
www.4orm.co.uk

In association with
HANS VERSTUYFT ARCHITECTEN

Project
Netley Cottage

Drawing Title
**Proposed Pool House
Roof Plan**


Drawing Status
PLANNING

Date	Scale @ A1	Drawn
AUG 2020	1:50	JW

Drawing Number
4134-P.104

Materials

1. Concrete plinth
2. Timber louvres (glazing behind)
3. Cedar shingles
4. Rooflights set within shingles

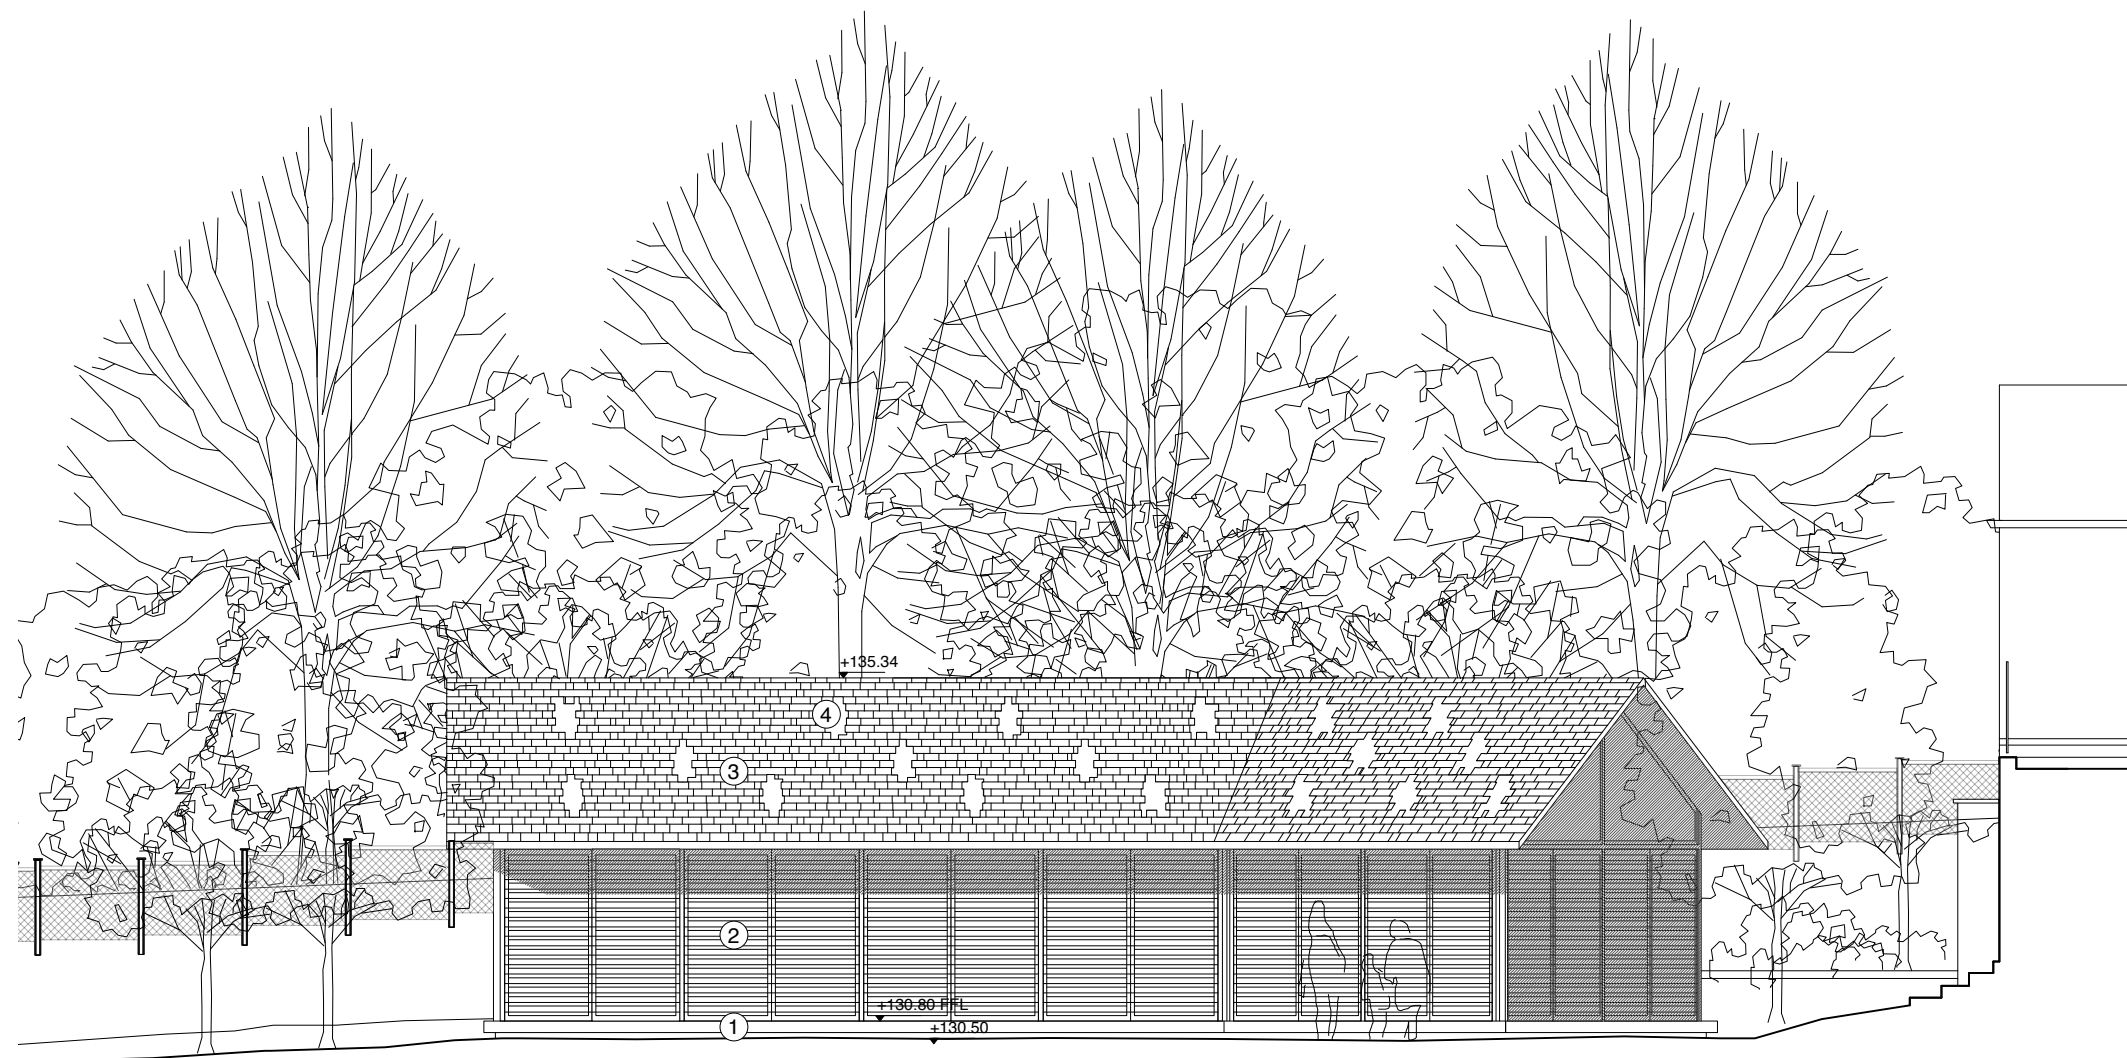

South Elevation

4orm

1-5 Offord Street London N1 1DH
020 7183 7045

studio@4orm.co.uk
www.4orm.co.uk

In association with
HANS VERSTUYFT ARCHITECTEN

Project
Netley Cottage

Drawing Title
**Proposed Pool House
South Elevation**

Drawing Status
PLANNING


Date	Scale @ A1	Drawn
AUG 2020	1:50	JW

Drawing Number
4134-P.110



Materials

1. Concrete plinth
2. Timber louvres (glazing behind)
3. Fixed glazing
4. Cedar shingles

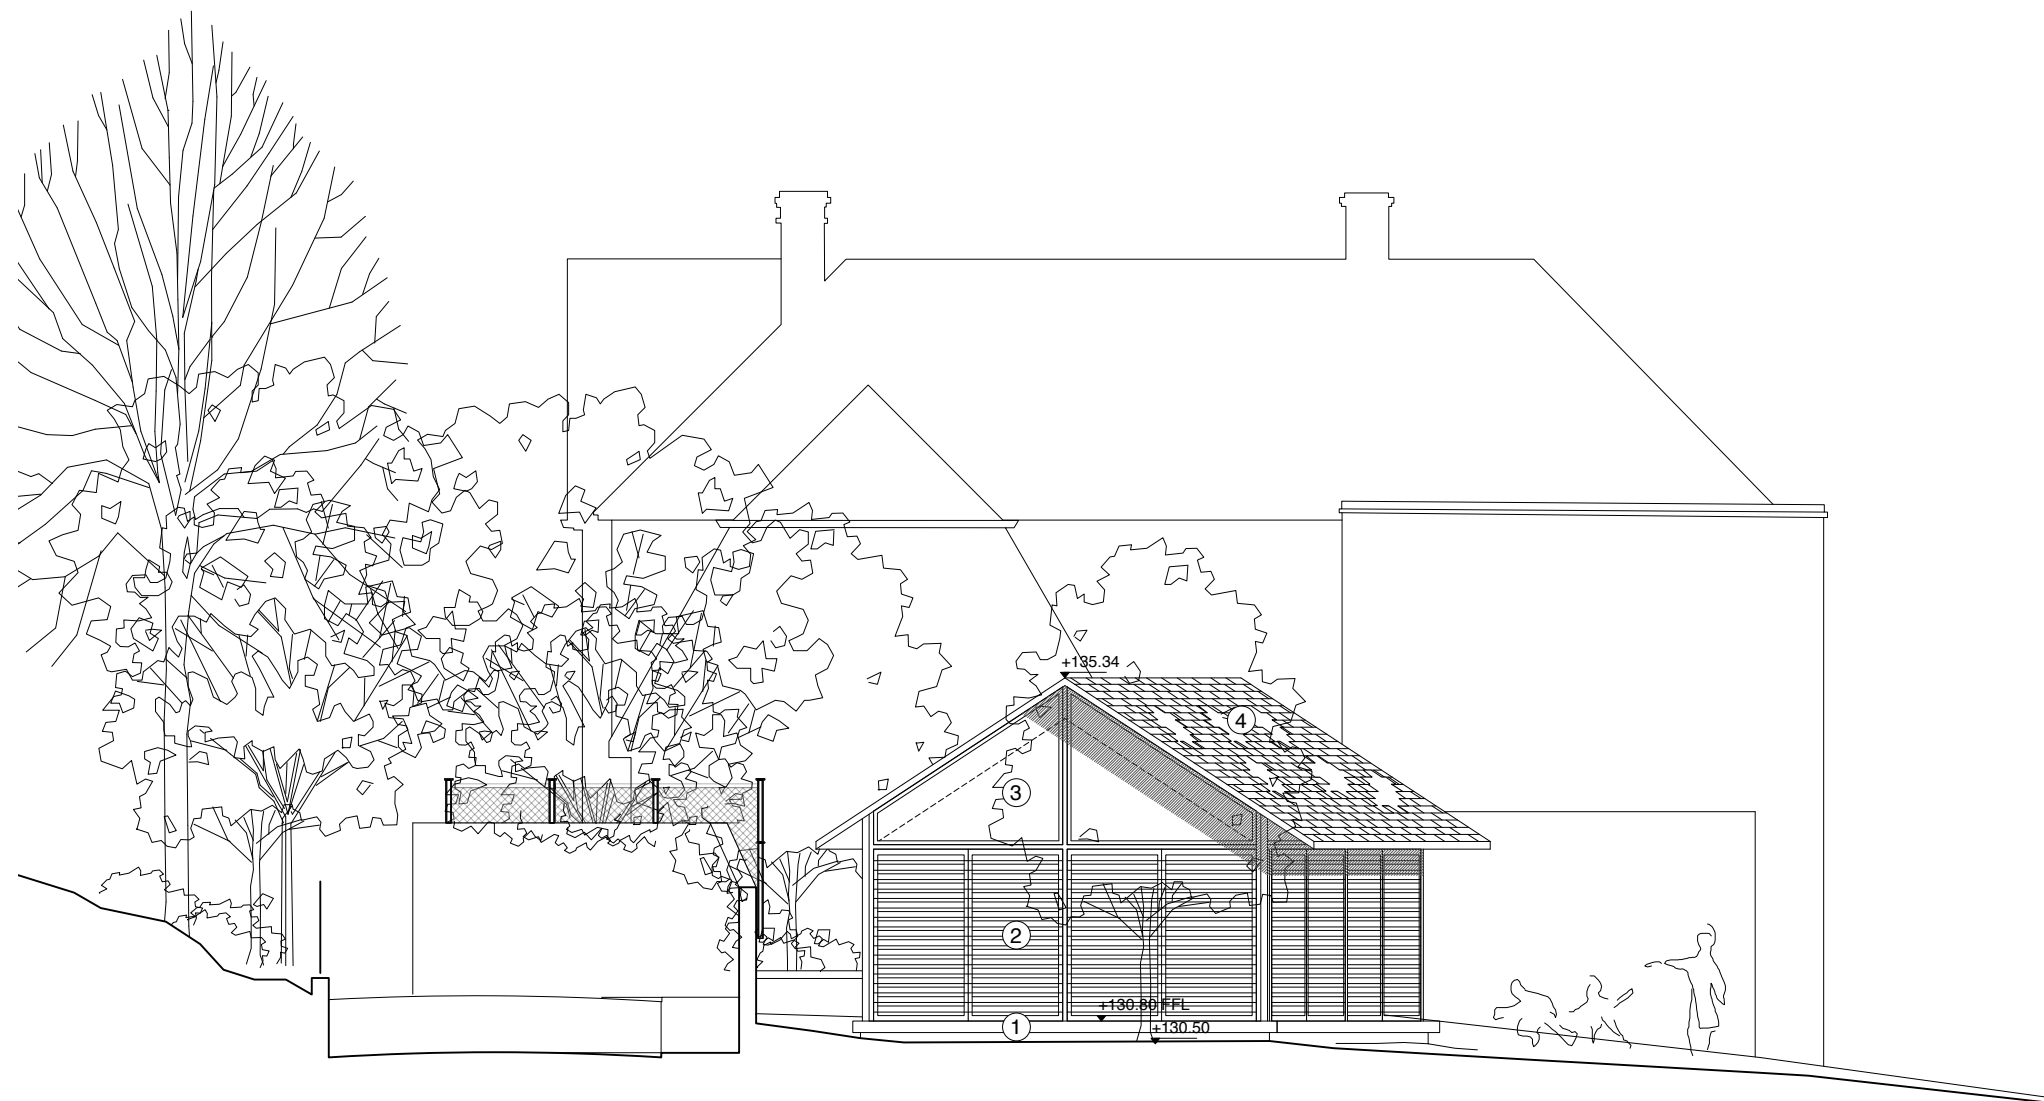

West Elevation

4orm

1-5 Offord Street London N1 1DH
020 7183 7045

studio@4orm.co.uk
www.4orm.co.uk

In association with
HANS VERSTUYFT ARCHITECTEN

Project
Netley Cottage

Drawing Title
**Proposed Pool House
West Elevation**

Drawing Status
PLANNING


Date	Scale @ A1	Drawn
AUG 2020	1:50	JW

Drawing Number
4134-P.111



Materials

1. Concrete plinth
2. Timber louvres (glazing behind)
3. Cedar shingles
4. Rooflights set within shingles

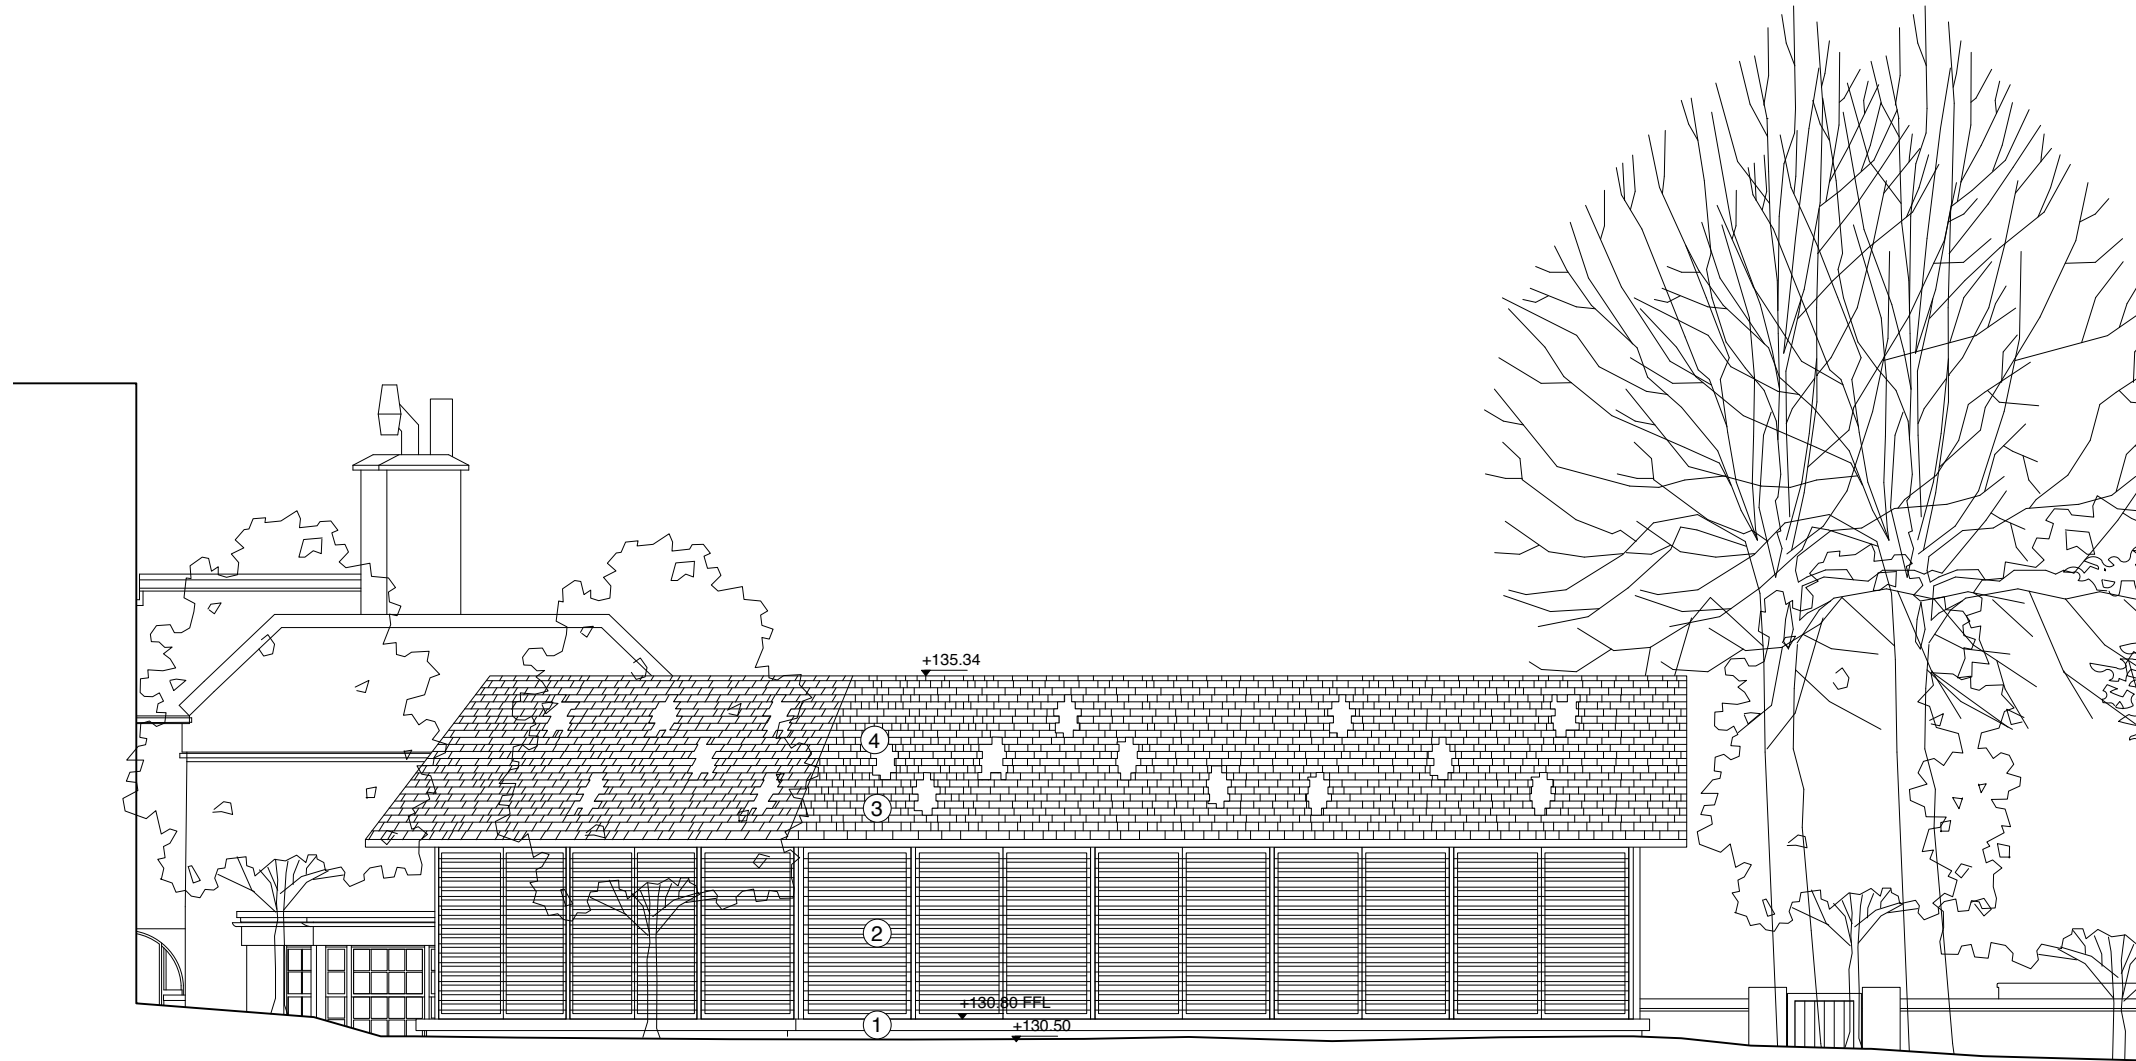

North Elevation

4orm

1-5 Offord Street London N1 1DH
020 7183 7045

studio@4orm.co.uk
www.4orm.co.uk

In association with
HANS VERSTUYFT ARCHITECTEN

Project
Netley Cottage

Drawing Title
**Proposed Pool House
North Elevation**

Drawing Status
PLANNING


Date	Scale @ A1	Drawn
AUG 2020	1:50	JW

Drawing Number
4134-P.112



Materials

- 1. Concrete plinth
- 2. Timber louvres (glazing behind)
- 3. Fixed glazing
- 4. Cedar shingles

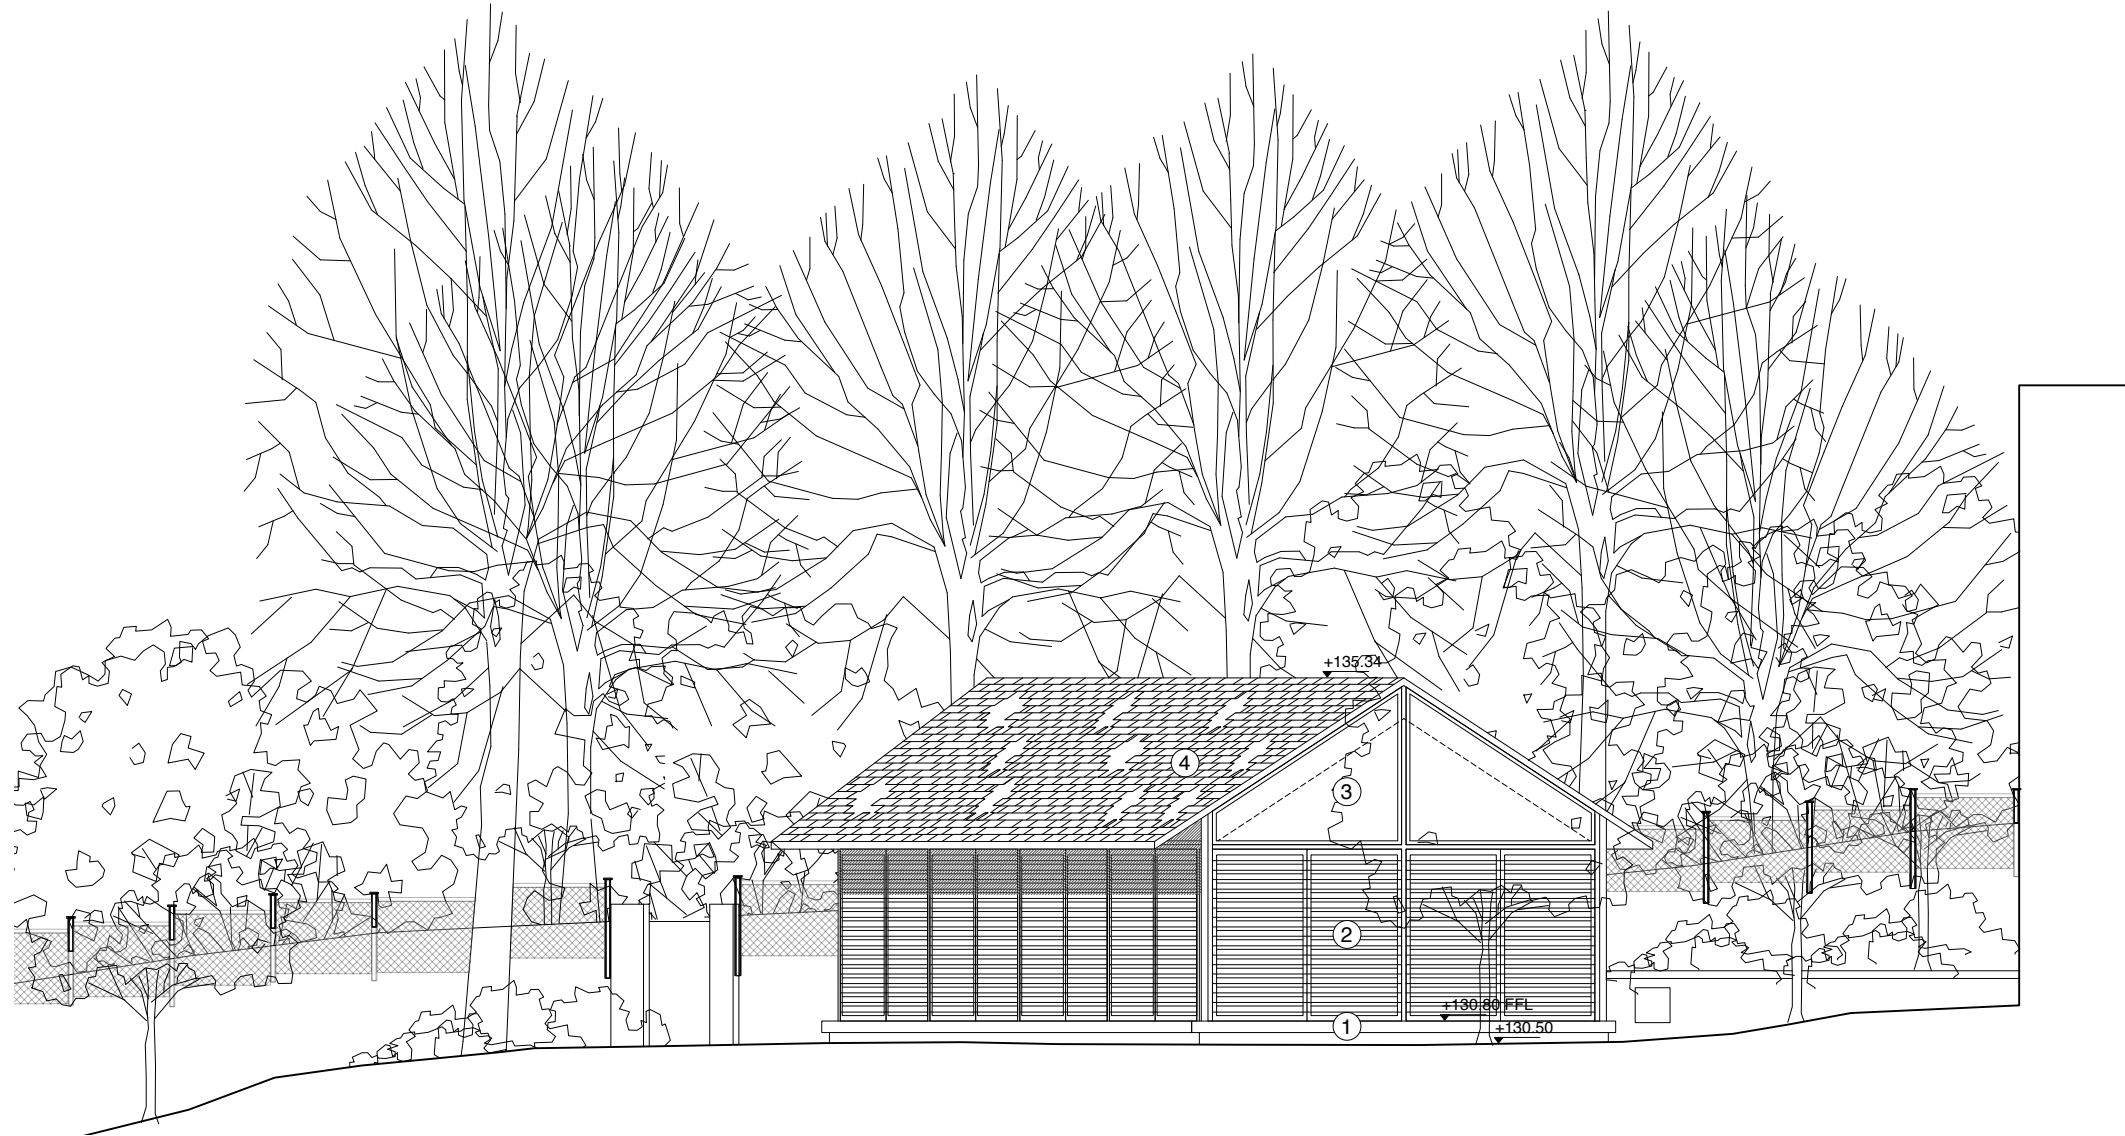

East Elevation

4orm

1-5 Offord Street London N1 1DH
020 7183 7045

studio@4orm.co.uk
www.4orm.co.uk

In association with
HANS VERSTUYFT ARCHITECTEN

Project
Netley Cottage

Drawing Title
**Proposed Pool House
East Elevation**

Drawing Status
PLANNING


Date	Scale @ A1	Drawn
AUG 2020	1:50	JW

Drawing Number
4134-P.113



Legend

- 1. Swimming pool
- 2. Plant area
- 3. Wash/changing area
- 4. Staircase
- 5. Pool side area

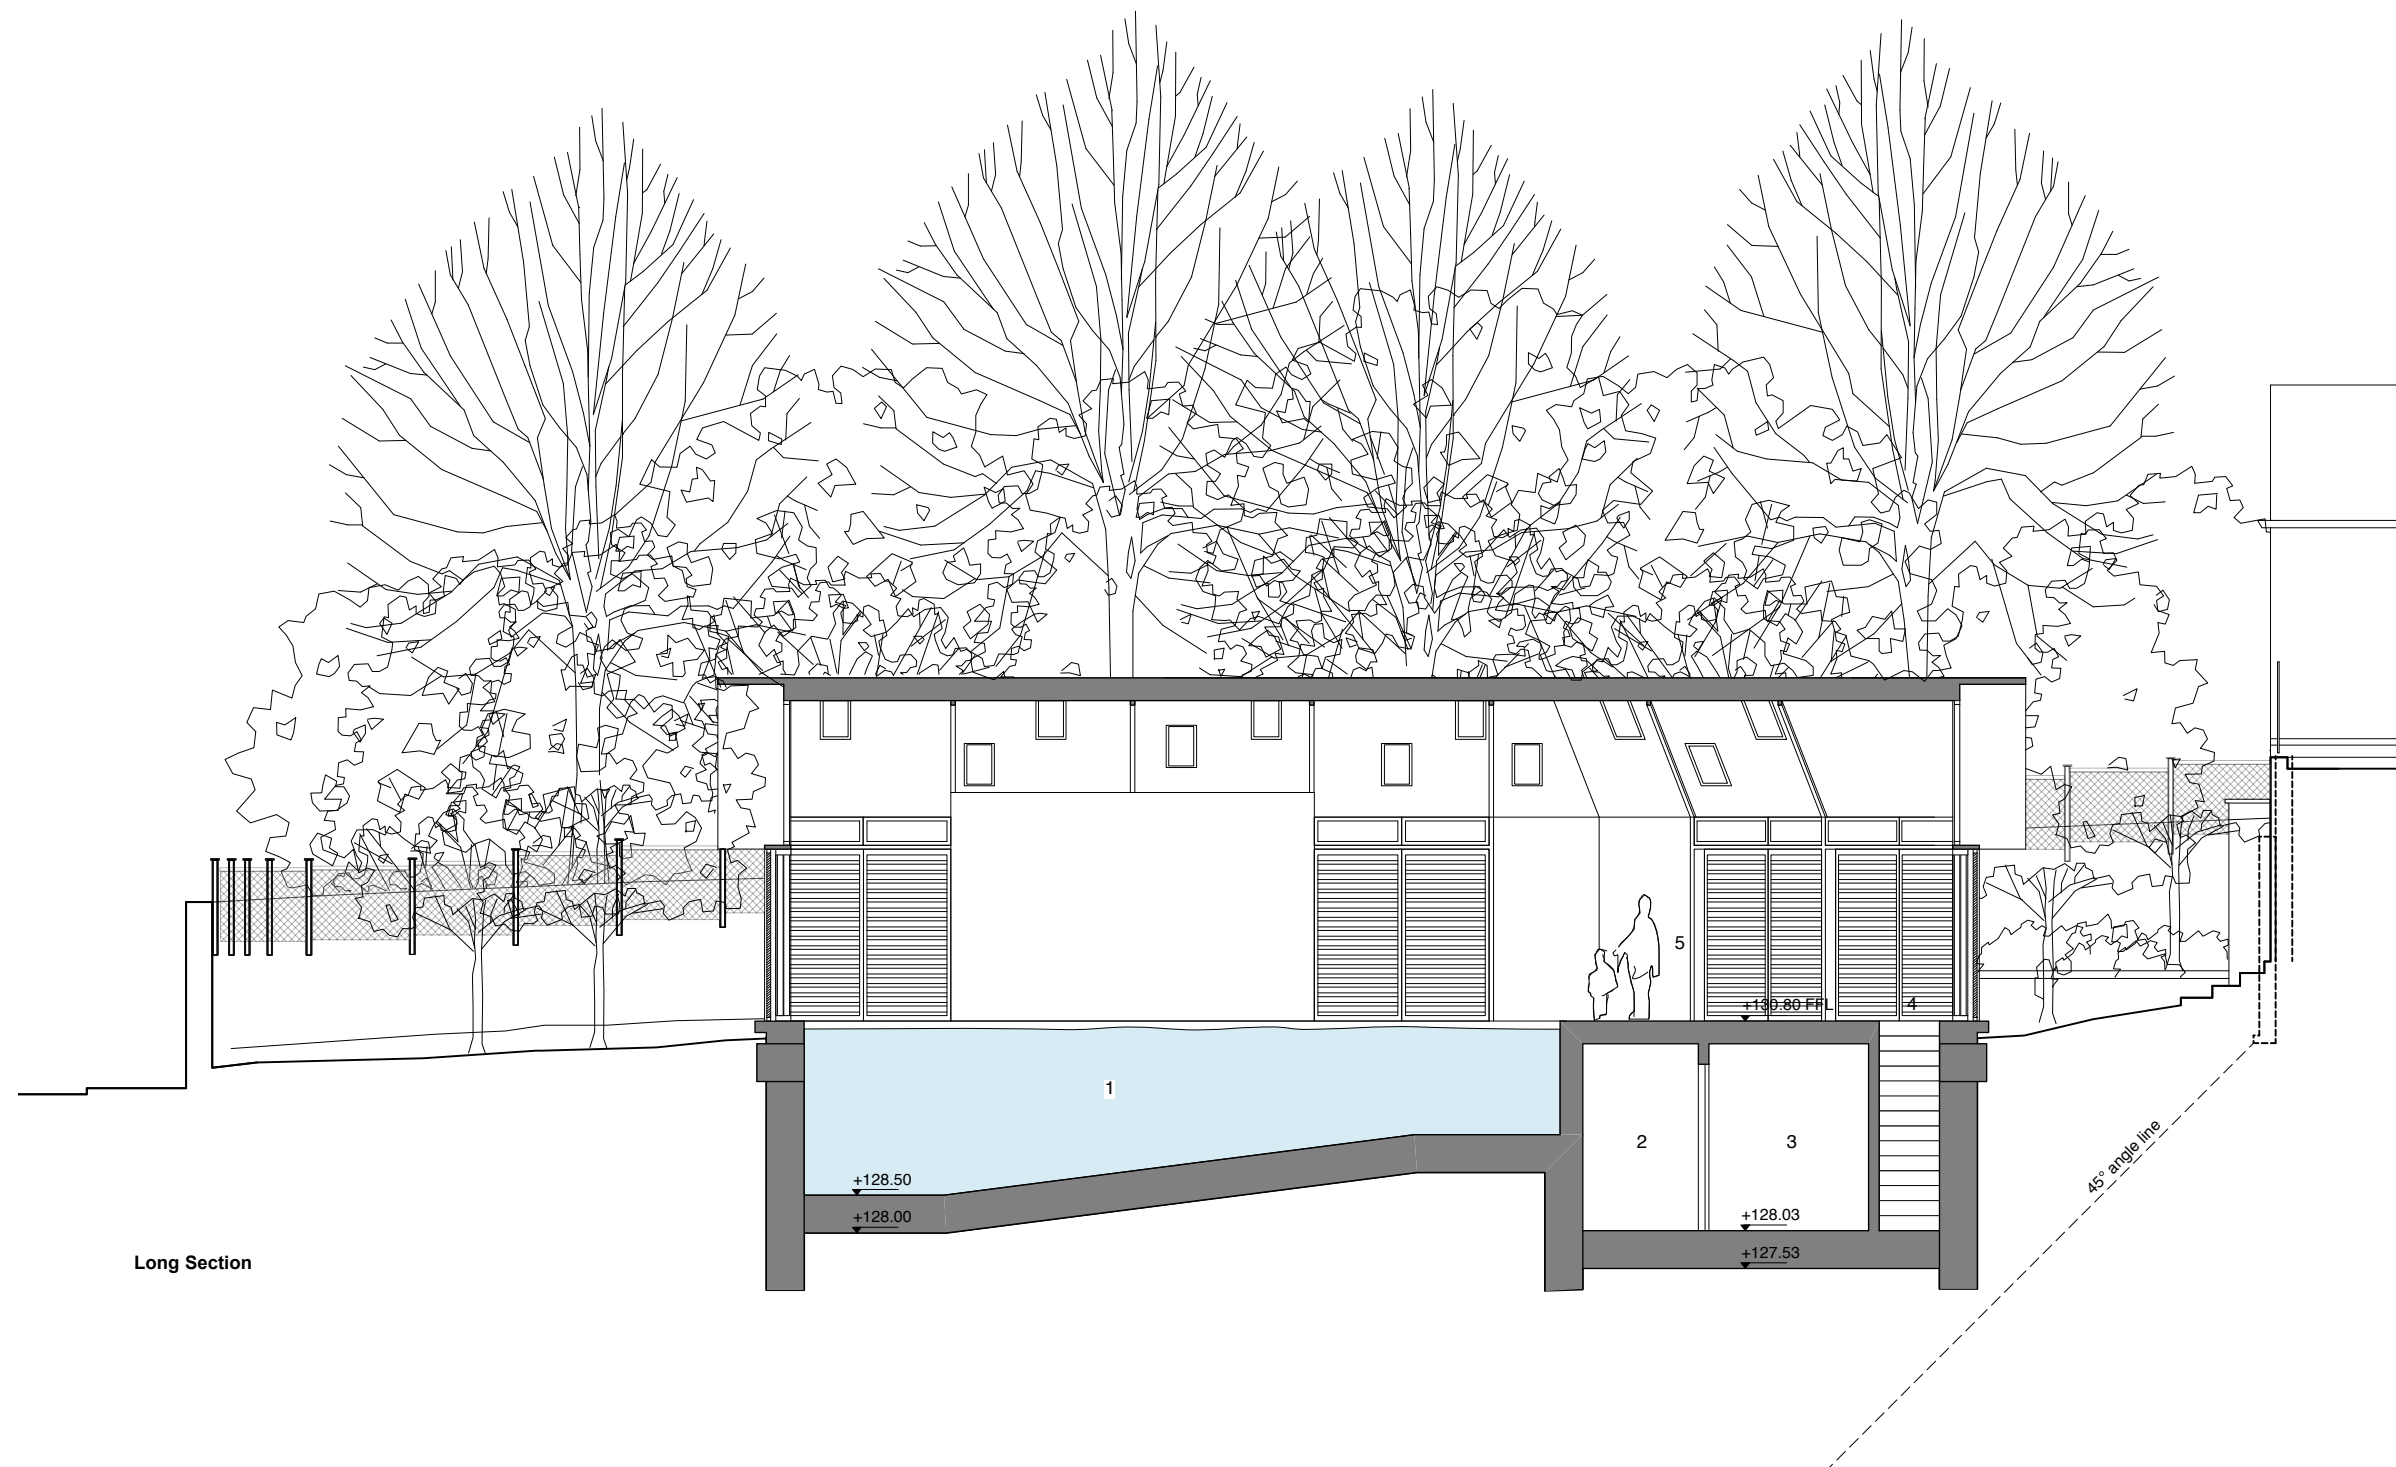

Long Section

4orm

1-5 Offord Street London N1 1DH
020 7183 7045

studio@4orm.co.uk
www.4orm.co.uk

In association with
HANS VERSTUYFT ARCHITECTEN

Project
Netley Cottage

Drawing Title
**Proposed Pool House
Long Section**

Drawing Status
PLANNING


Date	Scale @ A1	Drawn
AUG 2020	1:50	JW

Drawing Number
4134-P.115



Legend

- 1. Swimming pool
- 2. Service duct zone
- 3. Service void intake/extract

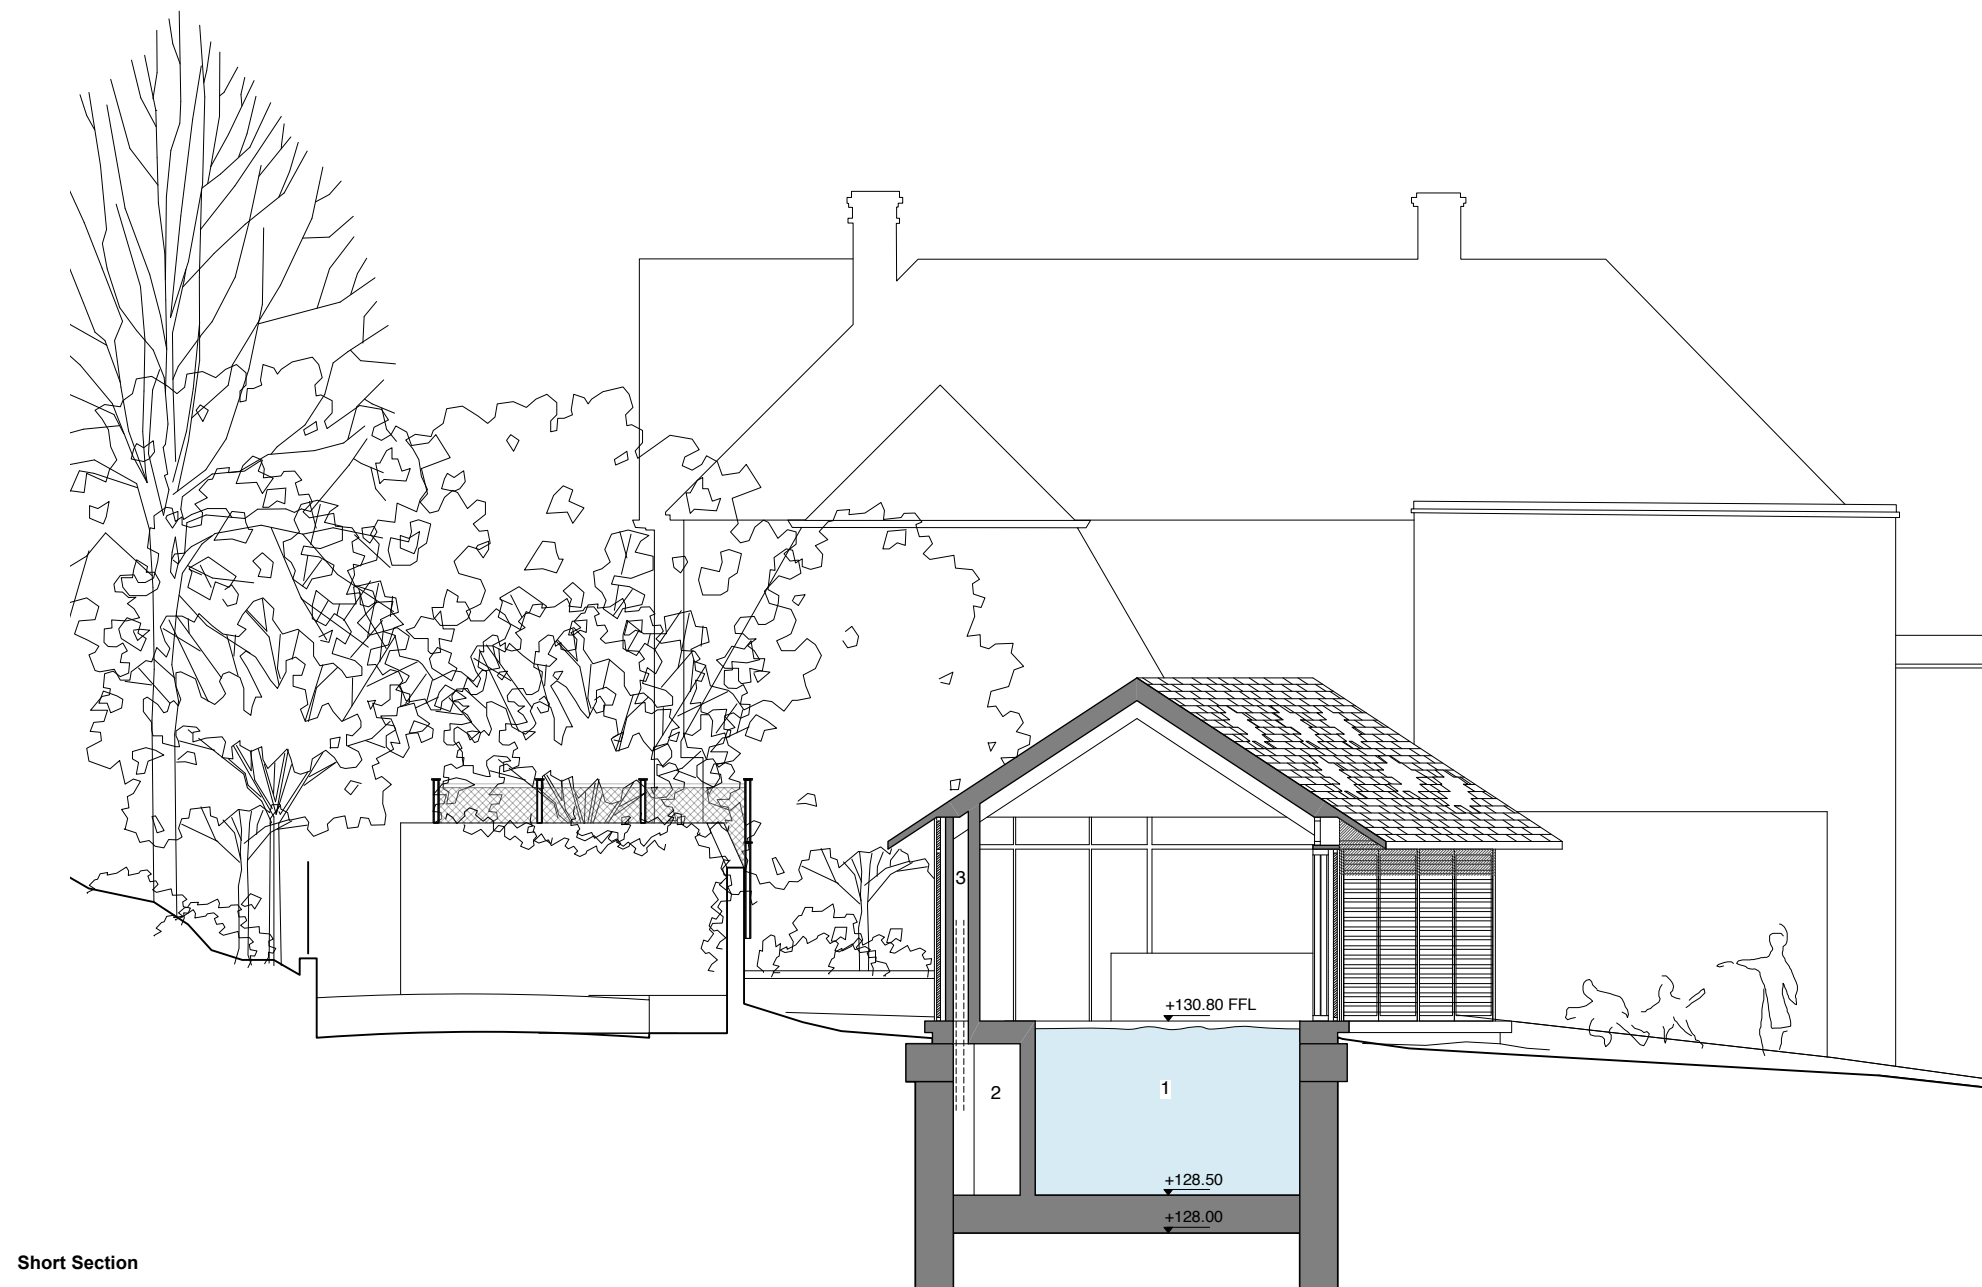

Short Section

4orm

1-5 Offord Street London N1 1DH
020 7183 7045

studio@4orm.co.uk
www.4orm.co.uk

In association with
HANS VERSTUYFT ARCHITECTEN

Project
Netley Cottage

Drawing Title
**Proposed Pool House
Short Section**

Drawing Status
PLANNING

Date	Scale @ A1	Drawn
AUG 2020	1:50	JW

Drawing Number
4134-P.116





Short Section

4orm

1-5 Offord Street London N1 1DH
020 7183 7045

studio@4orm.co.uk
www.4orm.co.uk

In association with
HANS VERSTUYFT ARCHITECTEN

Project
Netley Cottage


Drawing Title
**Proposed Pool House
Landscape Section**

Drawing Status
PLANNING

Date	Scale @ A1	Drawn
AUG 2020	1:50	JW

Drawing Number
4134-P.117



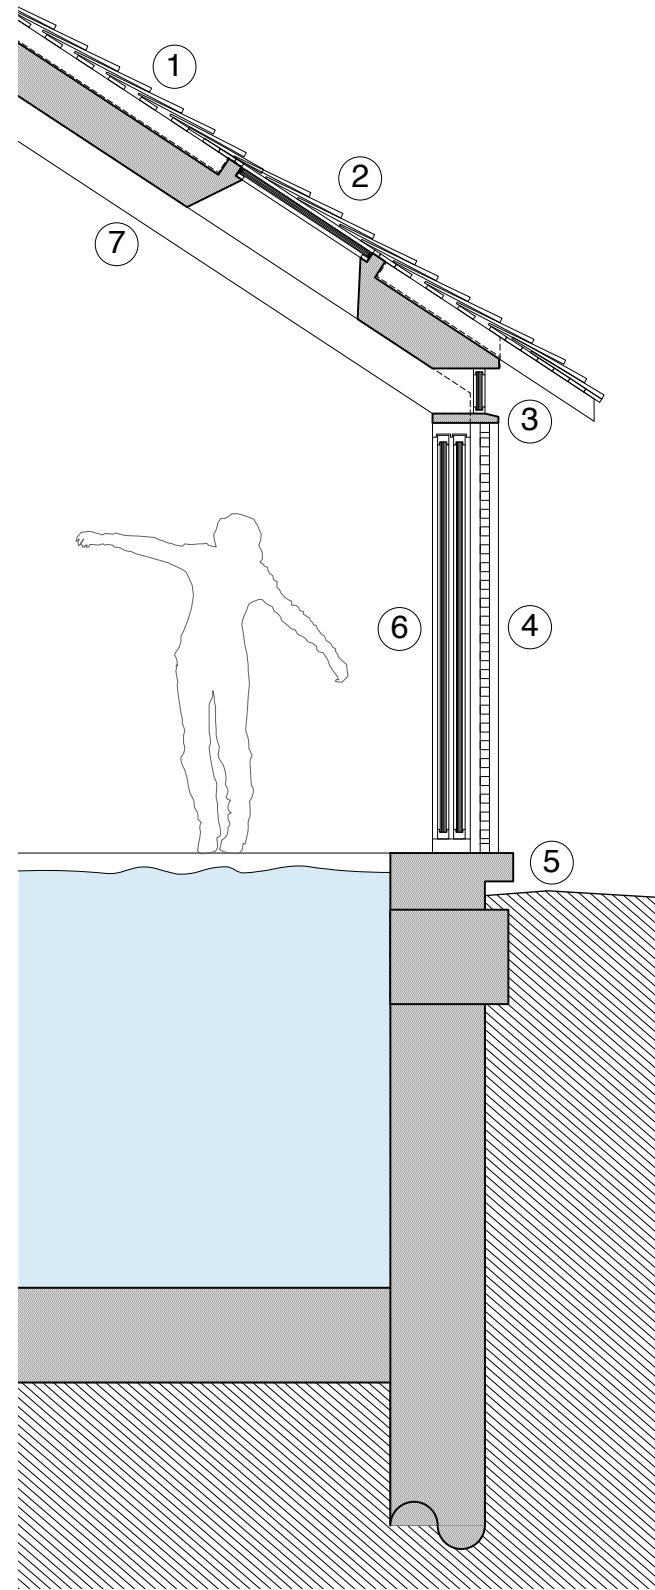

Detail Section



Elevation Visual

KEY:

- 1. Clay tile roof
- 2. Roofligths
- 3. Clerestorey glazing
- 4. Timber shutters
- 5. Plinth
- 6. Inner glazing
- 7. Timber joists

4orm

1-5 Offord Street London N1 1DH
020 7183 7045

studio@4orm.co.uk
www.4orm.co.uk

In association with
HANS VERSTUYFT ARCHITECTEN

Project
Netley Cottage

Drawing Title
**Proposed Pool House
Detail Section**

Drawing Status
PLANNING

Date	Scale @ A1	Drawn
AUG 2020	1:50	JW

Drawing Number
4134-P.118