




SIDE (WEST) ELEVATION EXISTING

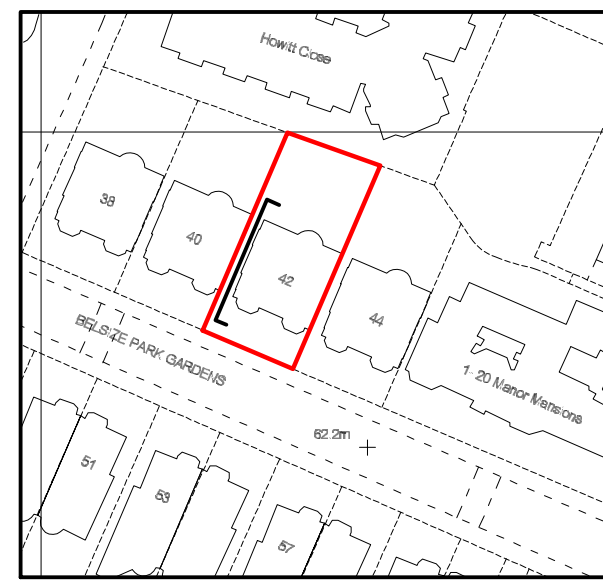

Rev: A HP PLANNING NOTES ALTERED



6 Wrotham Business Park  
Barnet, Herts  
EN5 4SZ

t: 0208 275 1080  
e: [enquiries@planningconsent.com](mailto:enquiries@planningconsent.com)  
w: [www.planningconsent.com](http://www.planningconsent.com)

Drawing Title:	Scale: 1:100@A3
Proposed West Elevation	Drwn: srt
Project:	Date: June 2020
Relocation of front door and window changes	Drawing No:
Location:	
42a Belsize Park Road London NW3	<b>5174 06 A</b>